

KEY (Elevation)




 
Scale 1: 500 @ A1



Outbuilding _ Front

Scale 1: 100 @ A1

External Material Key

-  Horizontal Composite Cladding
-  Off White Render
-  Roof - to match existing
-  Sandstone Low Level Banding


Windows & Doors

- Double glazed, Dark Grey uPVC or Aluminium Frames
- OB = Obscured Glazing to bathrooms



Front Elevation (Concept)

Scale 1: 100 @ A1

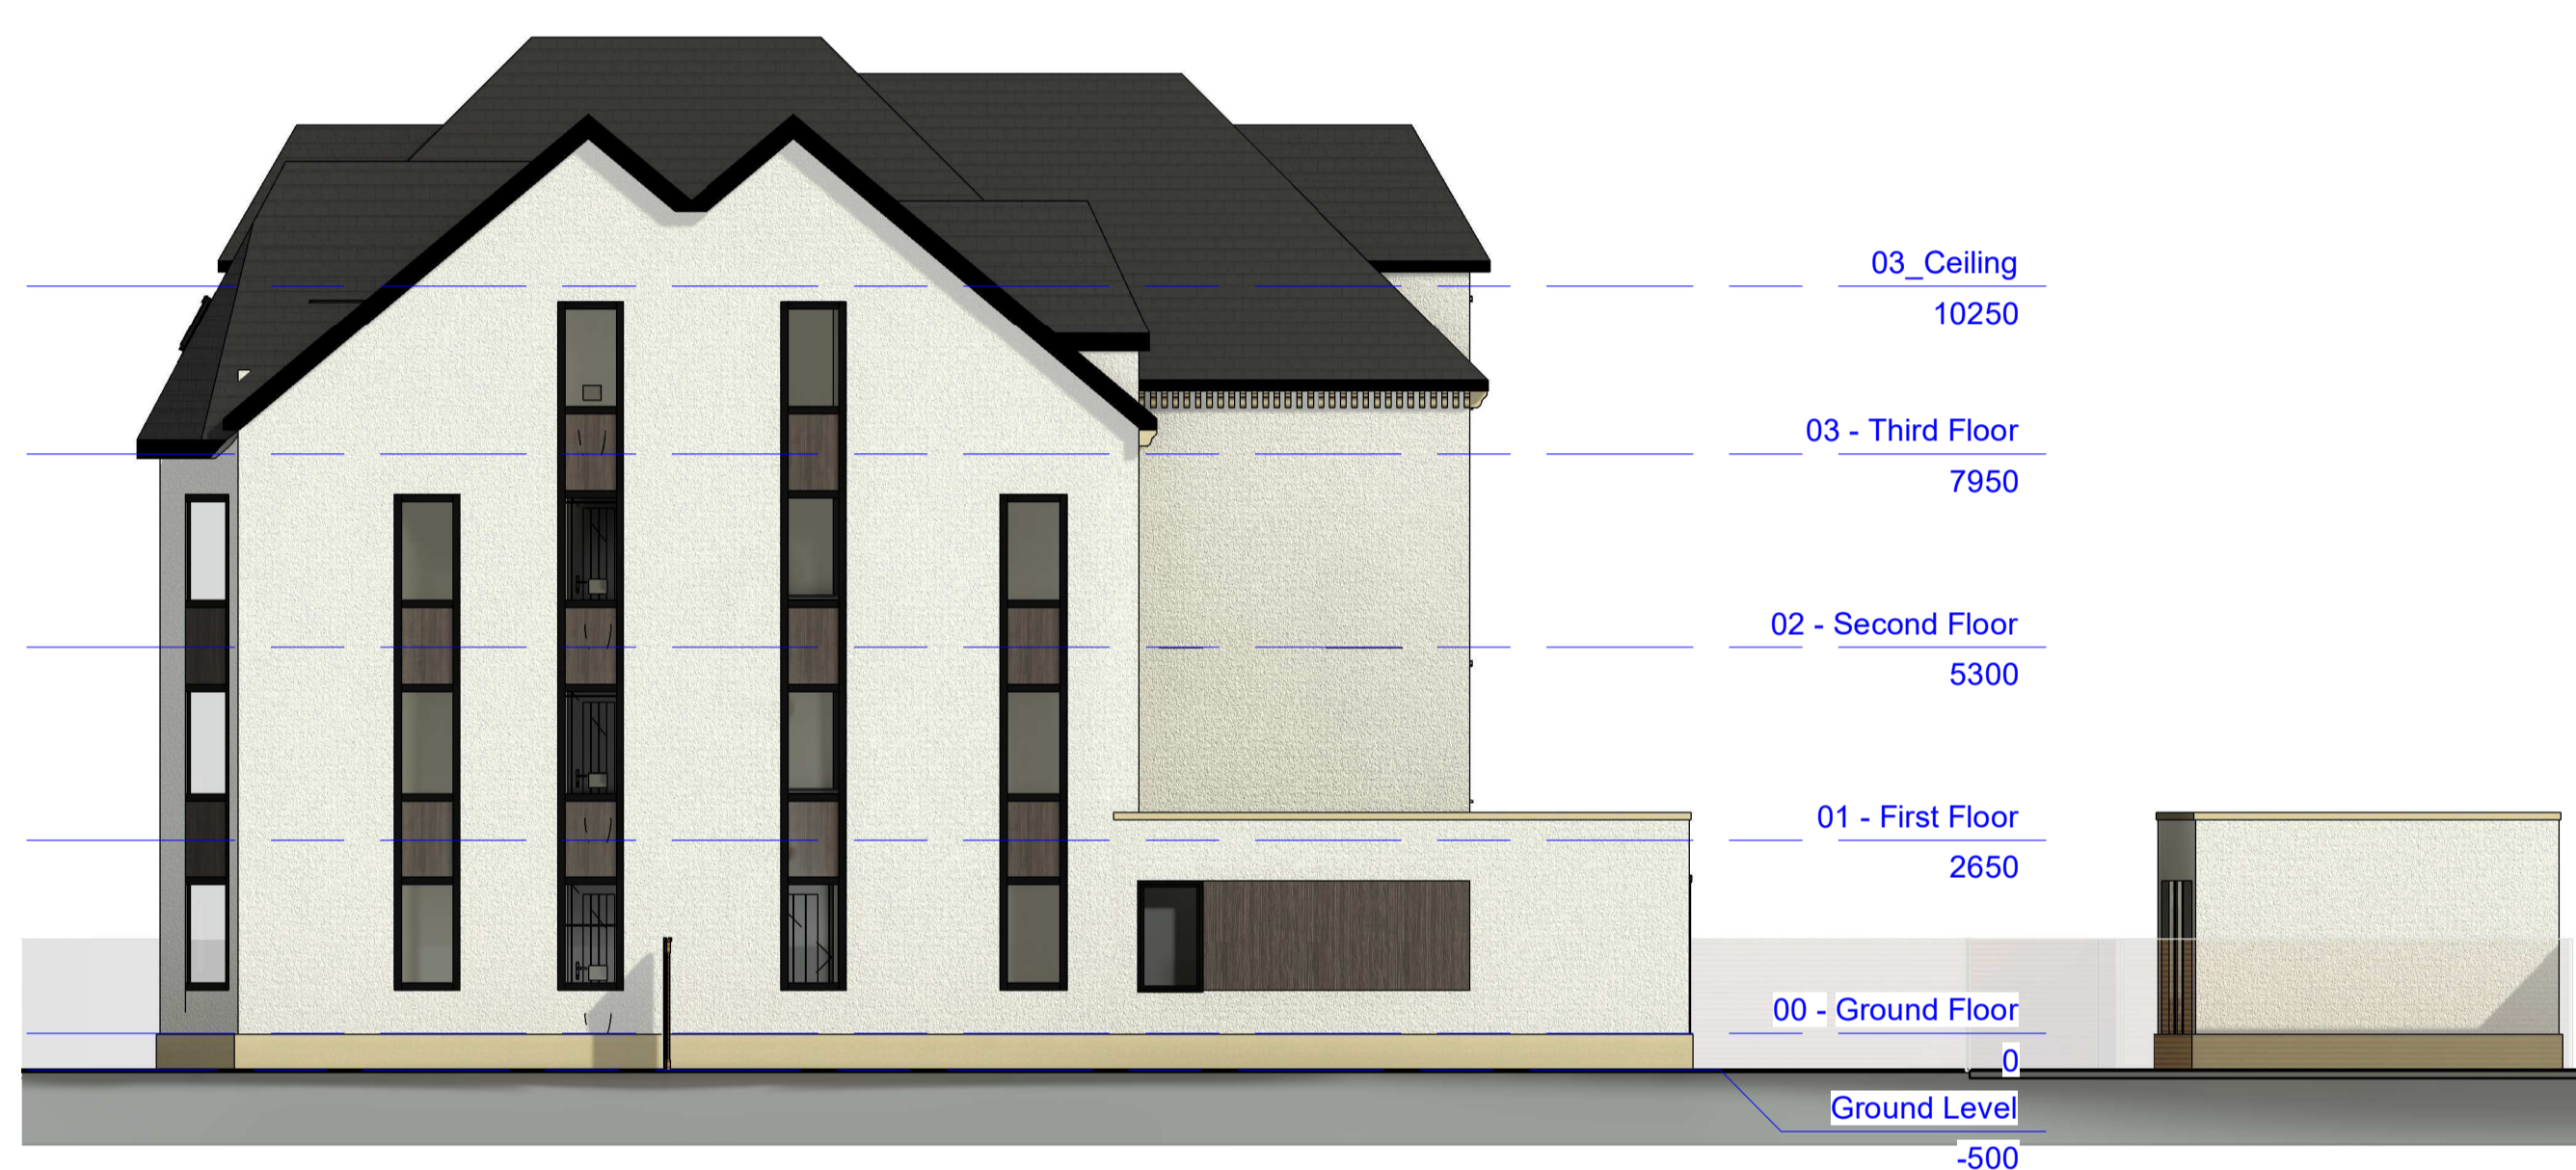

Side 1 Elevation (Concept)

Scale 1: 100 @ A1



Side 2 Elevation (Concept)

Scale 1: 100 @ A1



Rear Elevation (Concept)

Scale 1: 100 @ A1



SCALE 1:100 @ A1

P1	02/01/2024	Submission to Planning	GN
----	------------	------------------------	----

Rev	Date	Description	Drawn
Revision Schedule			

Stage 03 - Planning

Proposed Elevations

NH-231118-PL-031	Scale: 1:100 @ A1 As Indicated
Project Name: Chesterfield - HMO	Drawn by: GN
Project no: NH-MN-231118	Date: 02/01/2024
	Rev: P1



Contact Us:
 info@nhhome.co.uk
 www.nhhome.co.uk

