


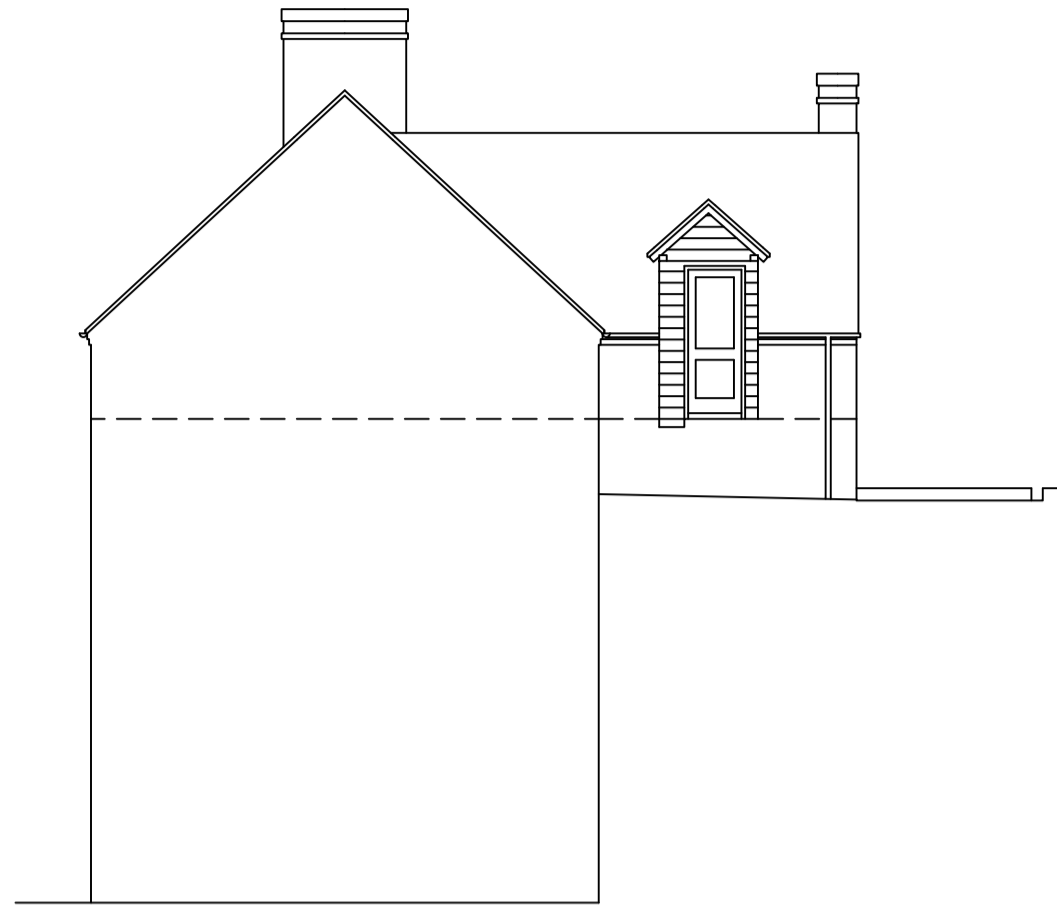


SOUTH ELEVATION



WEST ELEVATION



EAST ELEVATION

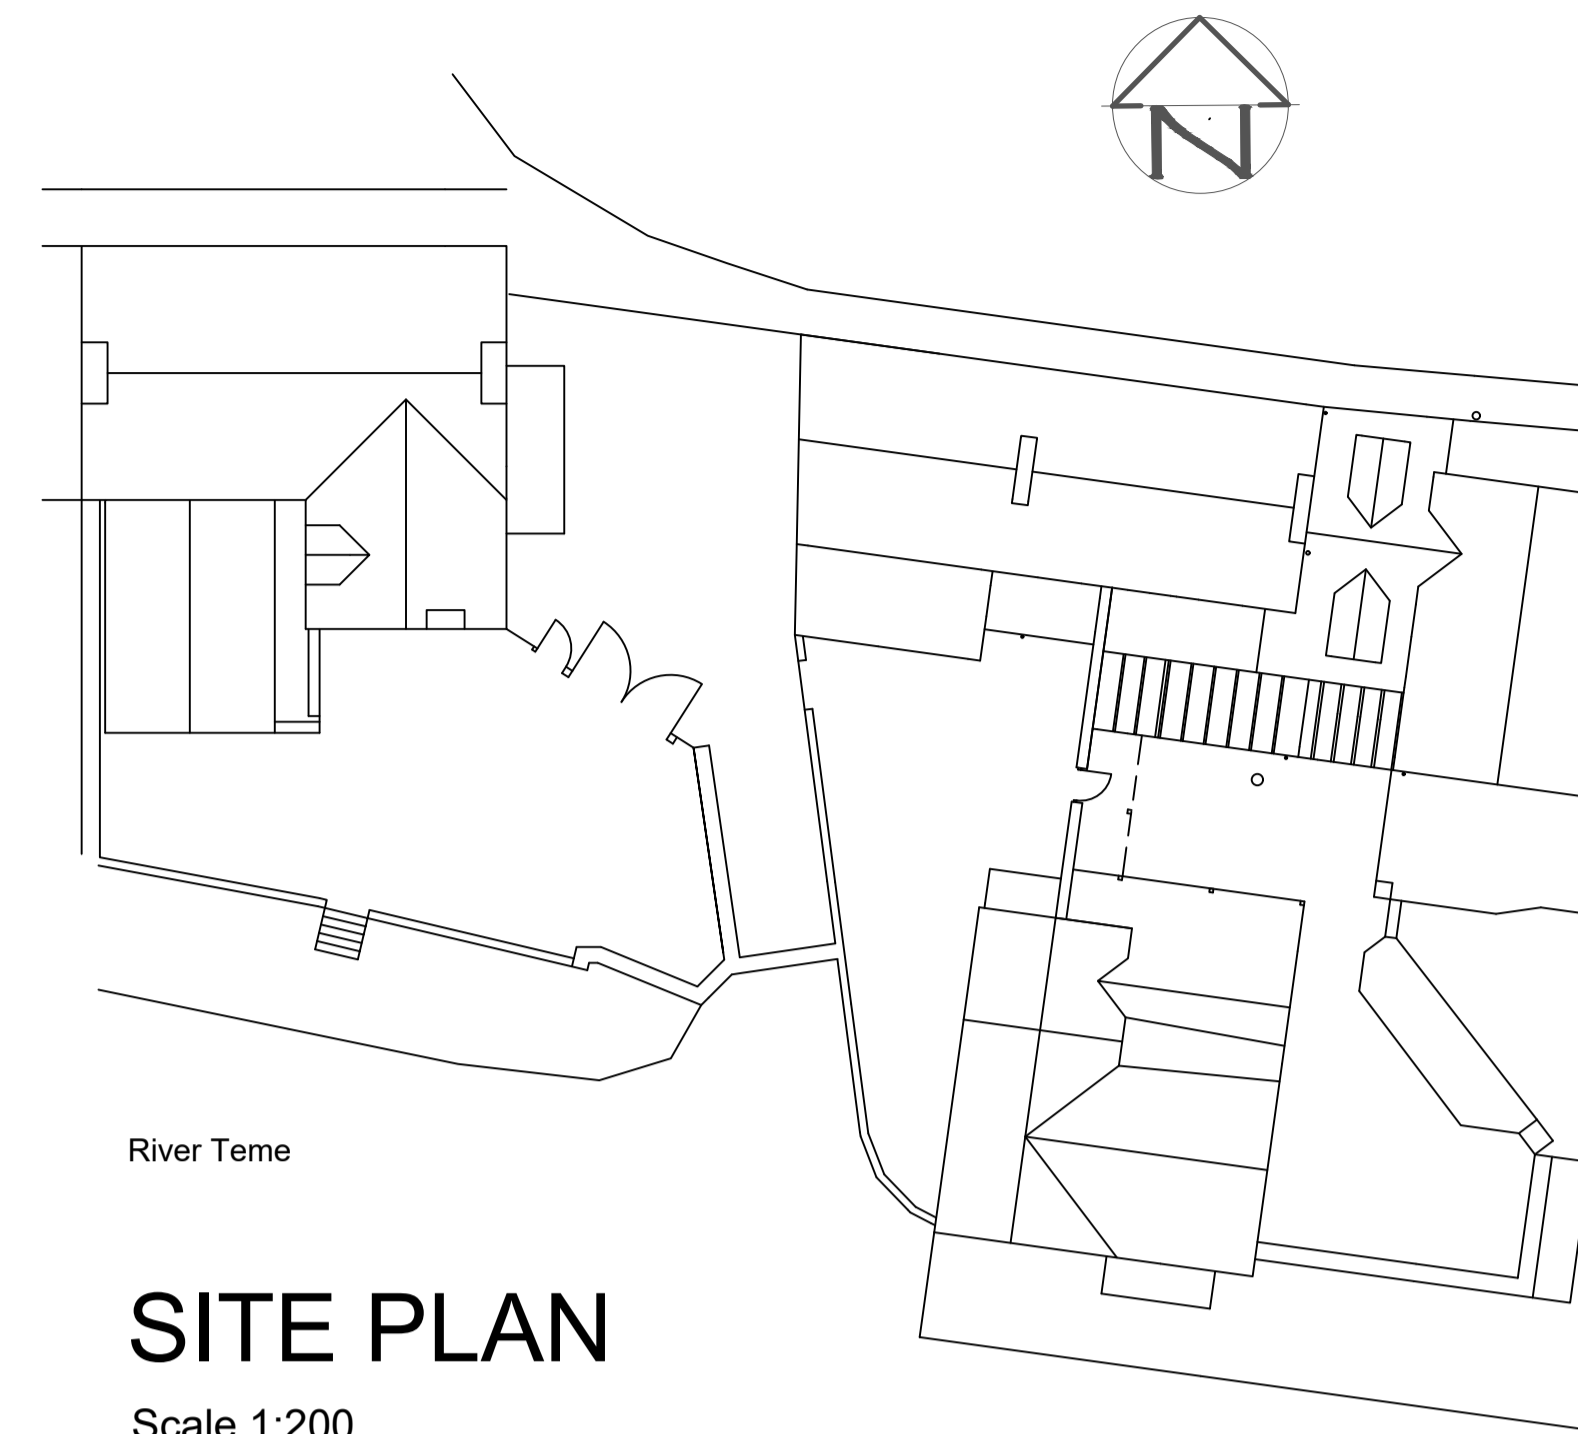


River Teme


SITE PLAN

Scale 1:200

NOTES:
 This drawing is copyright and may not be reproduced either in part or in full without the prior written permission from Consulting Surveyors. All scale dimensions taken from this drawing are to be verified on site.
 Materials and workmanship are to comply in all respects with current British Standard code of practice and Building Regulations.
 The contractor is to check and verify all building and site dimensions, levels and sewer invert levels at connection points prior to commencement of works.
IF IN DOUBT ASK. DO NOT SCALE. This drawing must be read in conjunction with all other Architectural, Structural, Civil and Engineering drawings and specifications

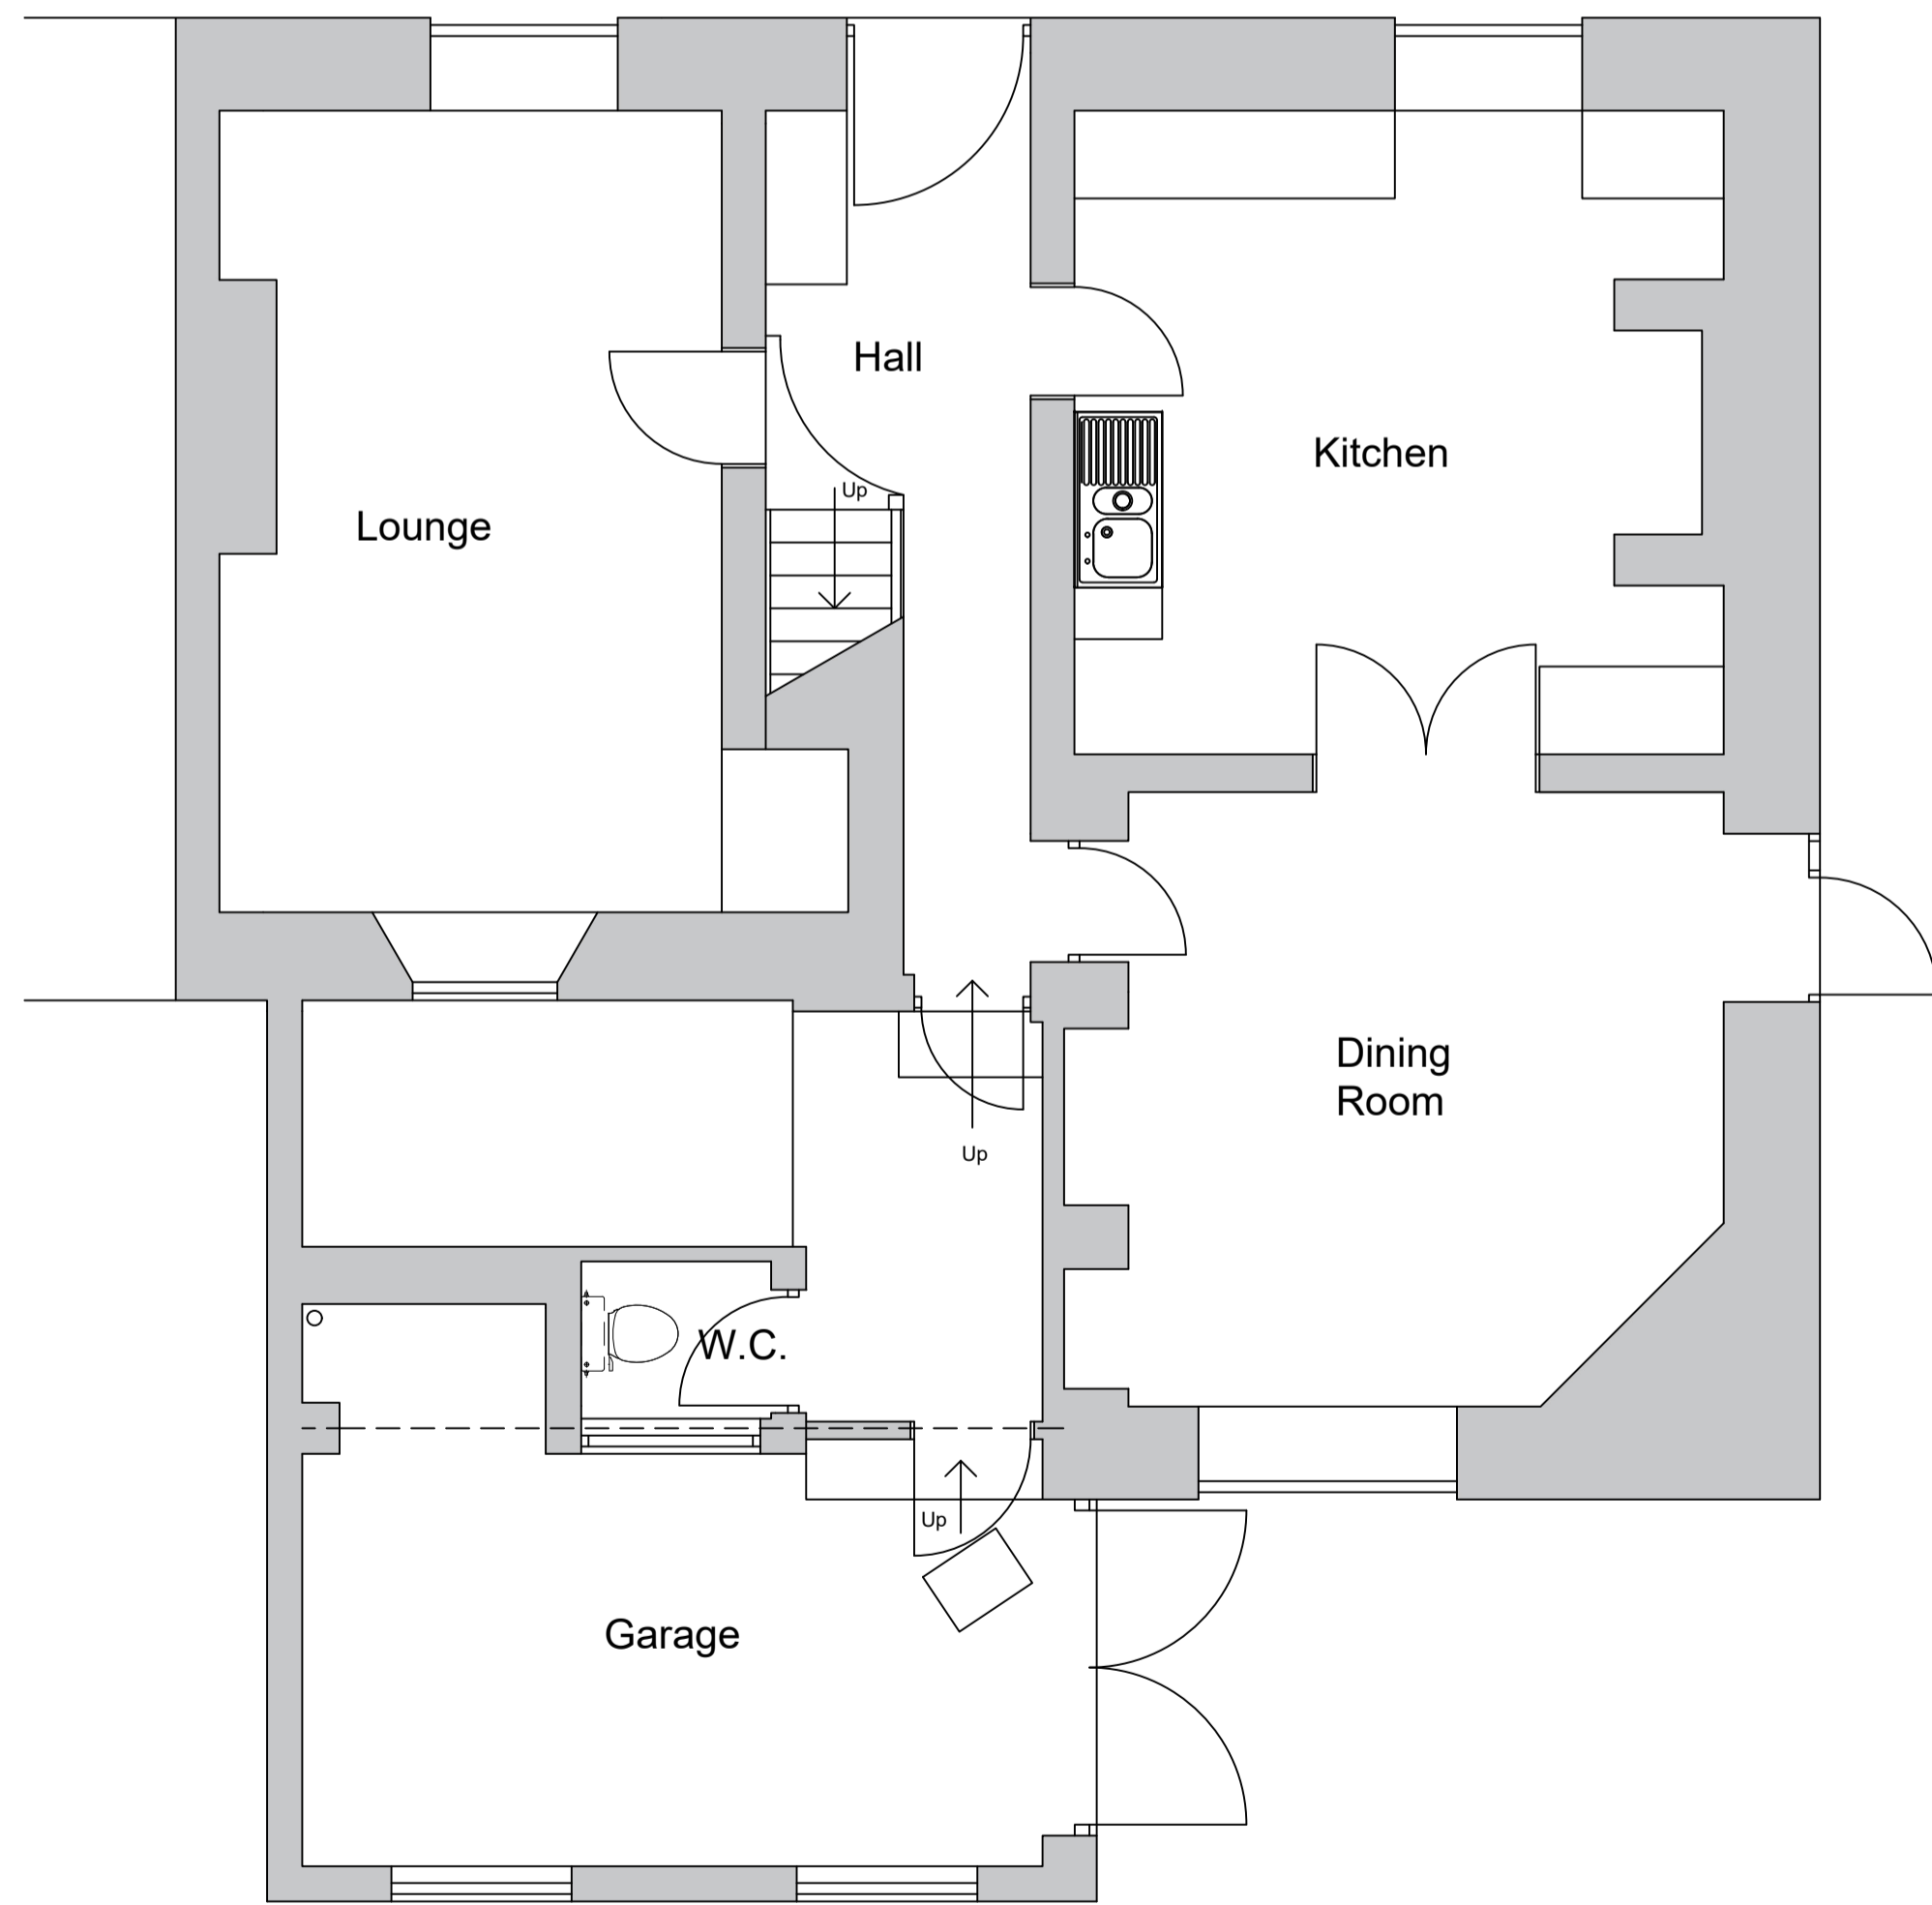

GROUND FLOOR PLAN

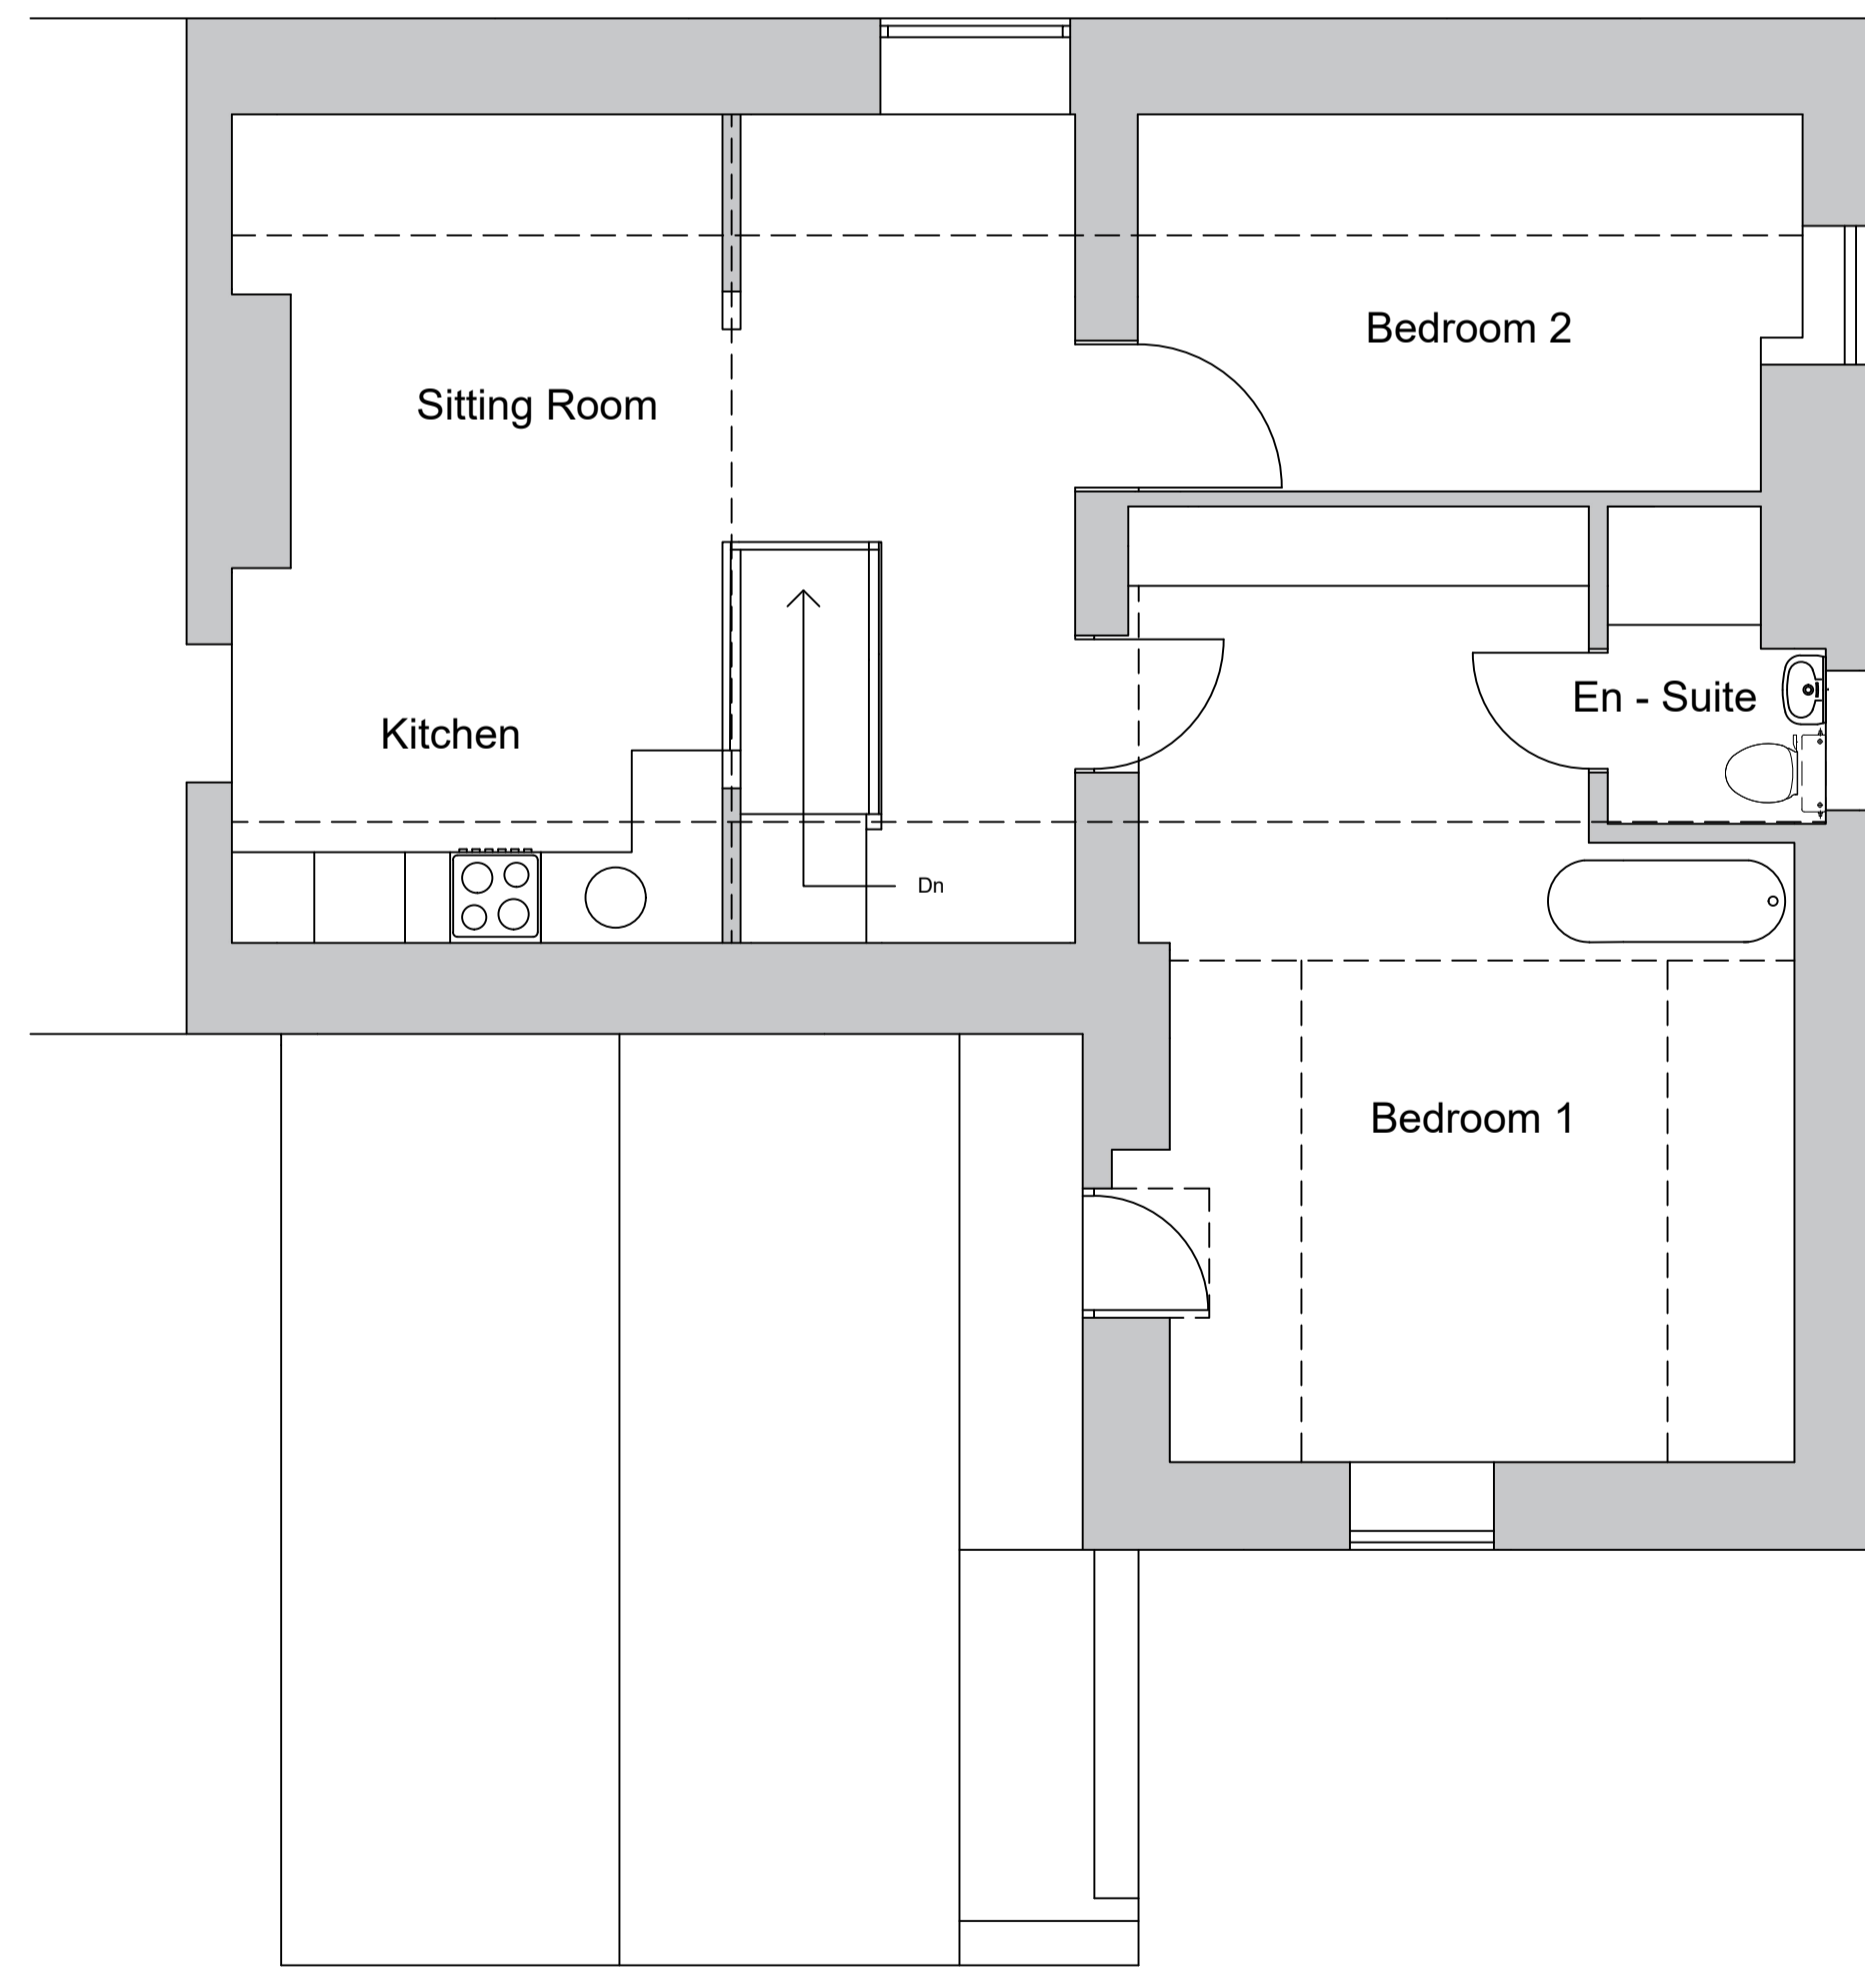

SECOND FLOOR PLAN

Rev	Date	Details Of Issue	Initials

Issue

SIMON ANGELL
 Architectural and Planning Consultant
 Orchard Cottage
 Ashford Carbonell
 Shropshire
 SY8 4BX
 Telephone : 01584 831424
 Mobile : 07855864403

Client
 Mr A Walker

Project
 New balcony and conversion of garage at
 18 Temeside Ludlow Shropshire SY8

Title
 EXISTING

Drawn SA	Checked:	Date: Dec 23	Scale (at A1) 1:50 / 1:100
Dwg no. 632/23/1	Project no.	Revision No.	