

REV	DESCRIPTION	DATE
X	X	XXXXXX


Schedule of Accommodation

Room no.	Type	Persons	m ²	Kitchen?	Dining?
1	Studio	1	14.1	N	N
2	Studio	1	14.3	N	N
3	HMO	2	11.6	Y	Yx2
4	HMO	1	10.5	Y	N
5	Studio	1	14.0	N	N
6	Studio	1	18.1	N	N


TOTAL	6	-	7	82.6m²	x2	x2
--------------	----------	----------	----------	--------------------------	-----------	-----------

Kitchen & Dining: 13.1m²
HMO Rooms: x2
Double Occupancy HMO Room: x1
Studio Rooms: x4


- Proposed Bedrooms
- Proposed Bathrooms/Ensuites
- Proposed Living Areas

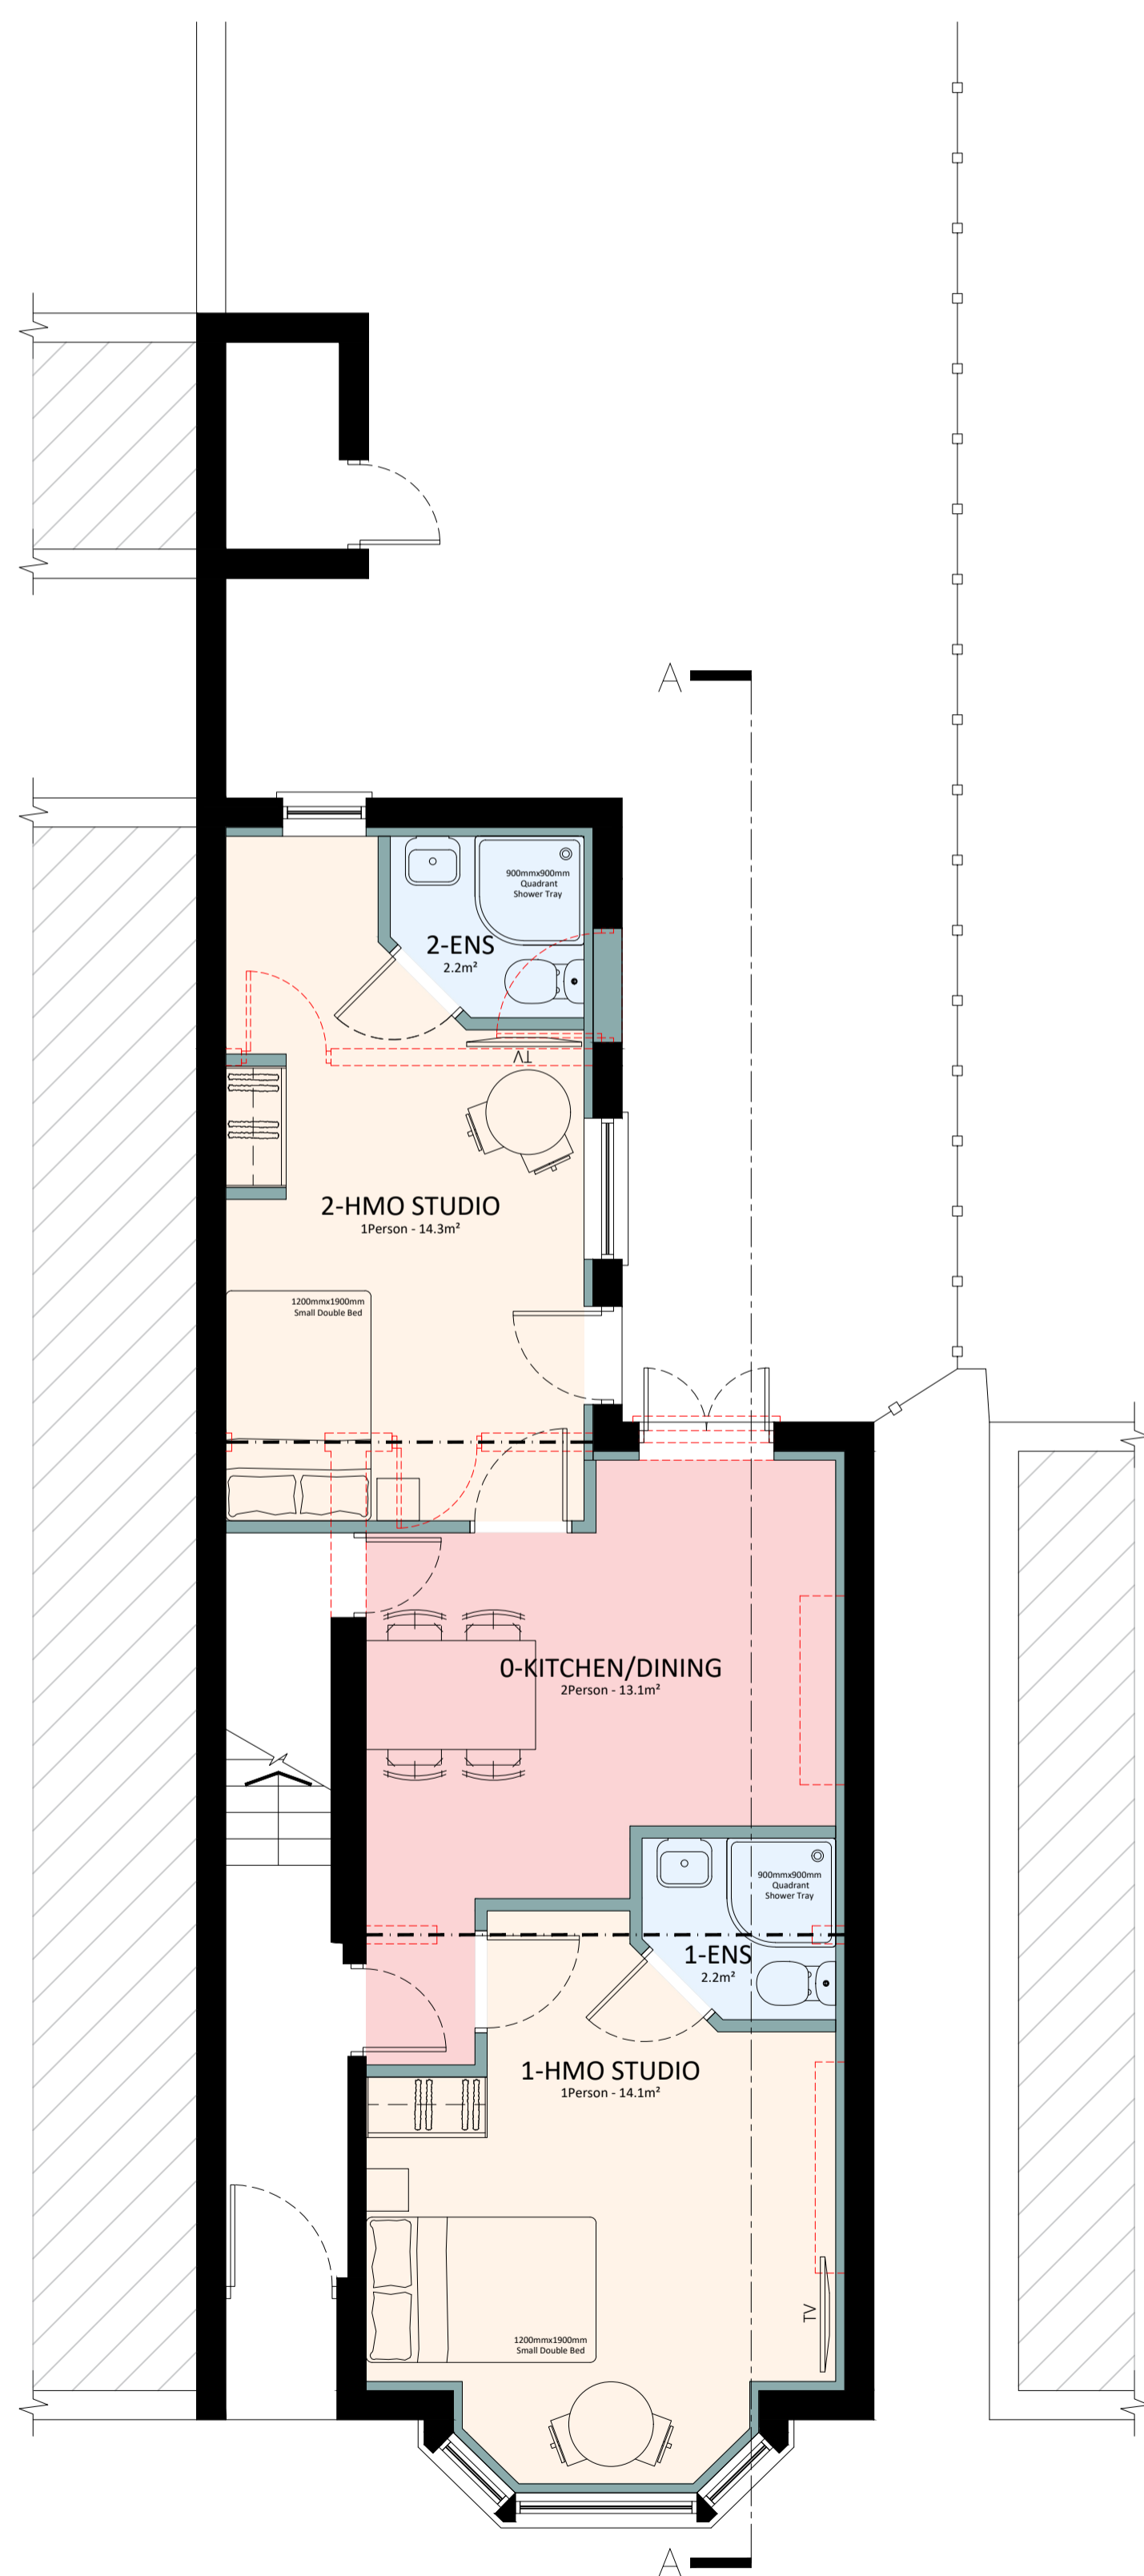

Ground Floor Plan
Scale 1:50

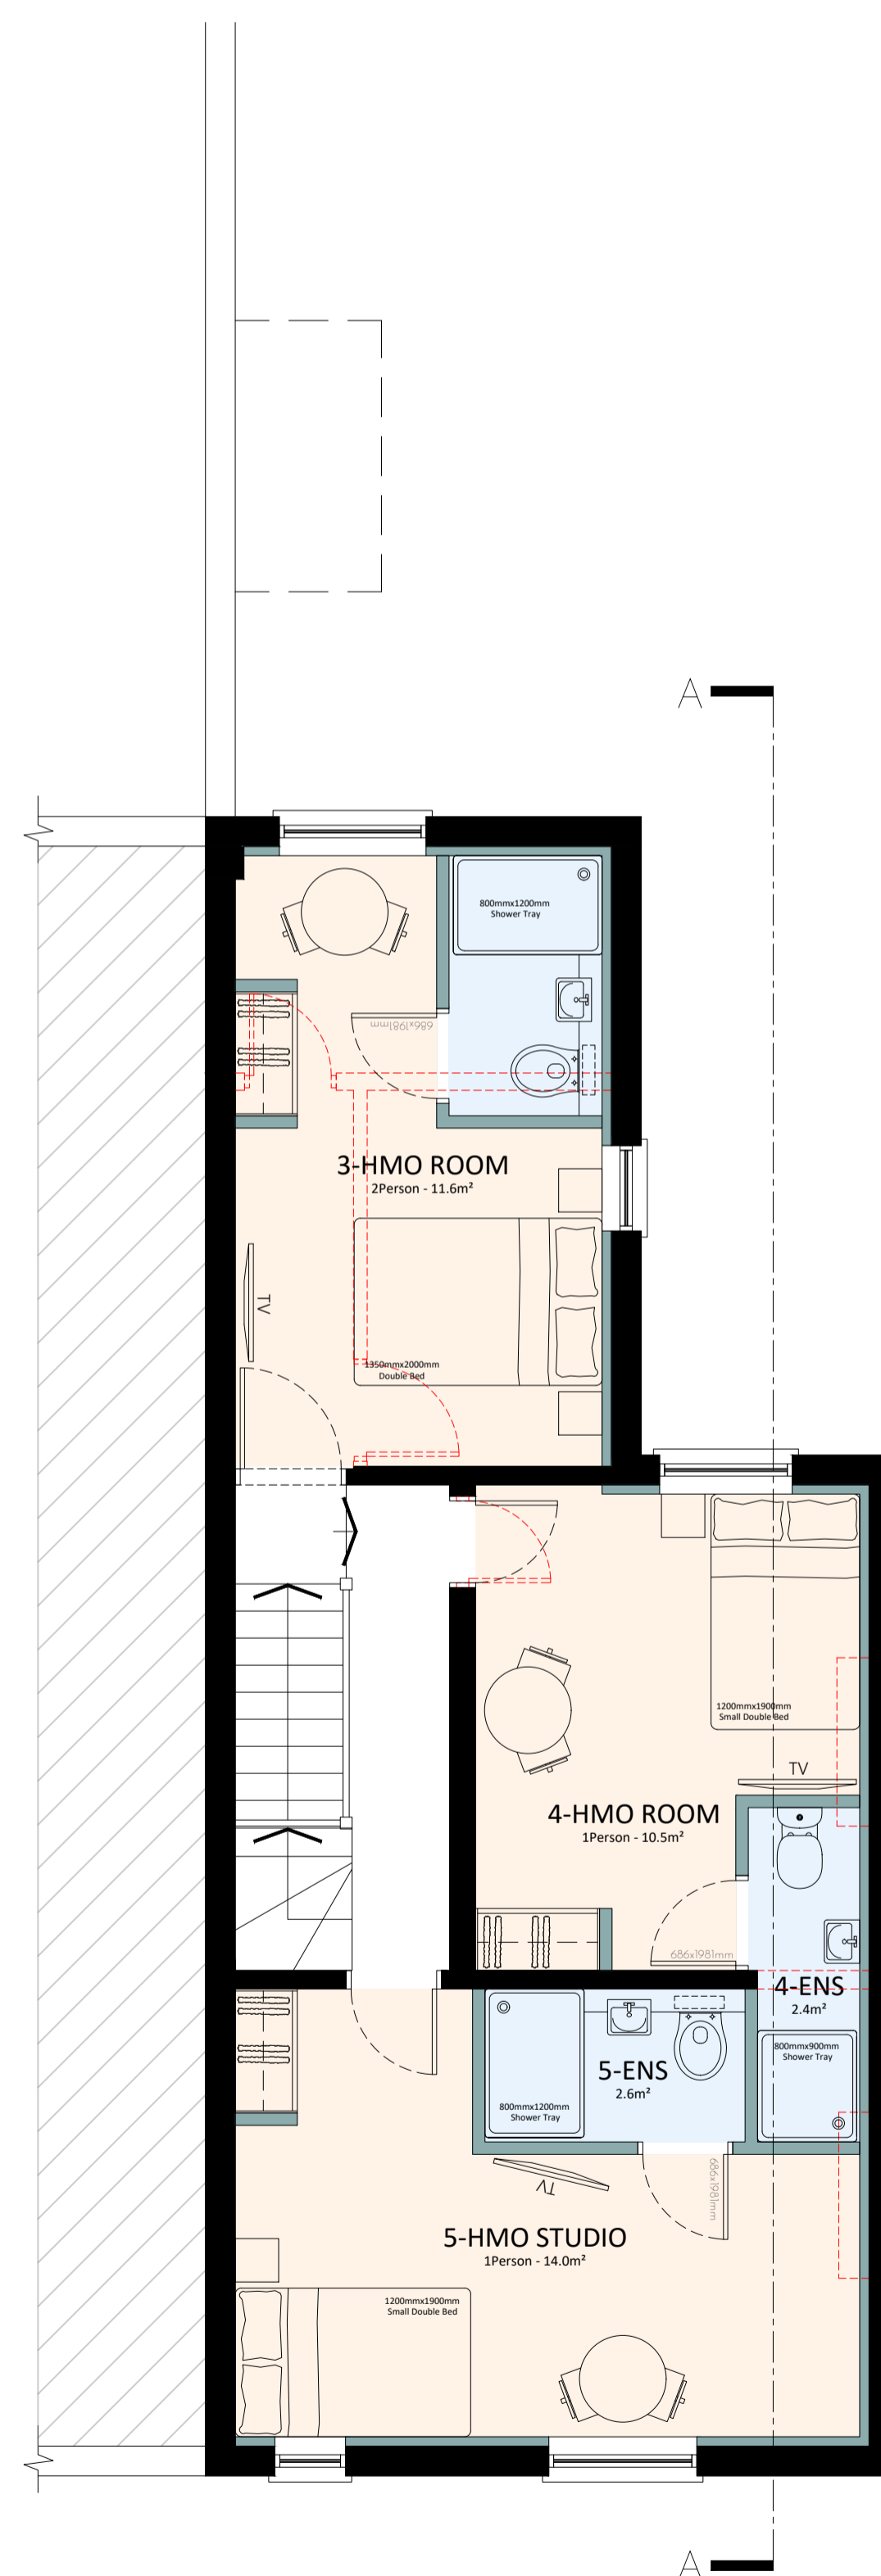

First Floor Plan
Scale 1:50

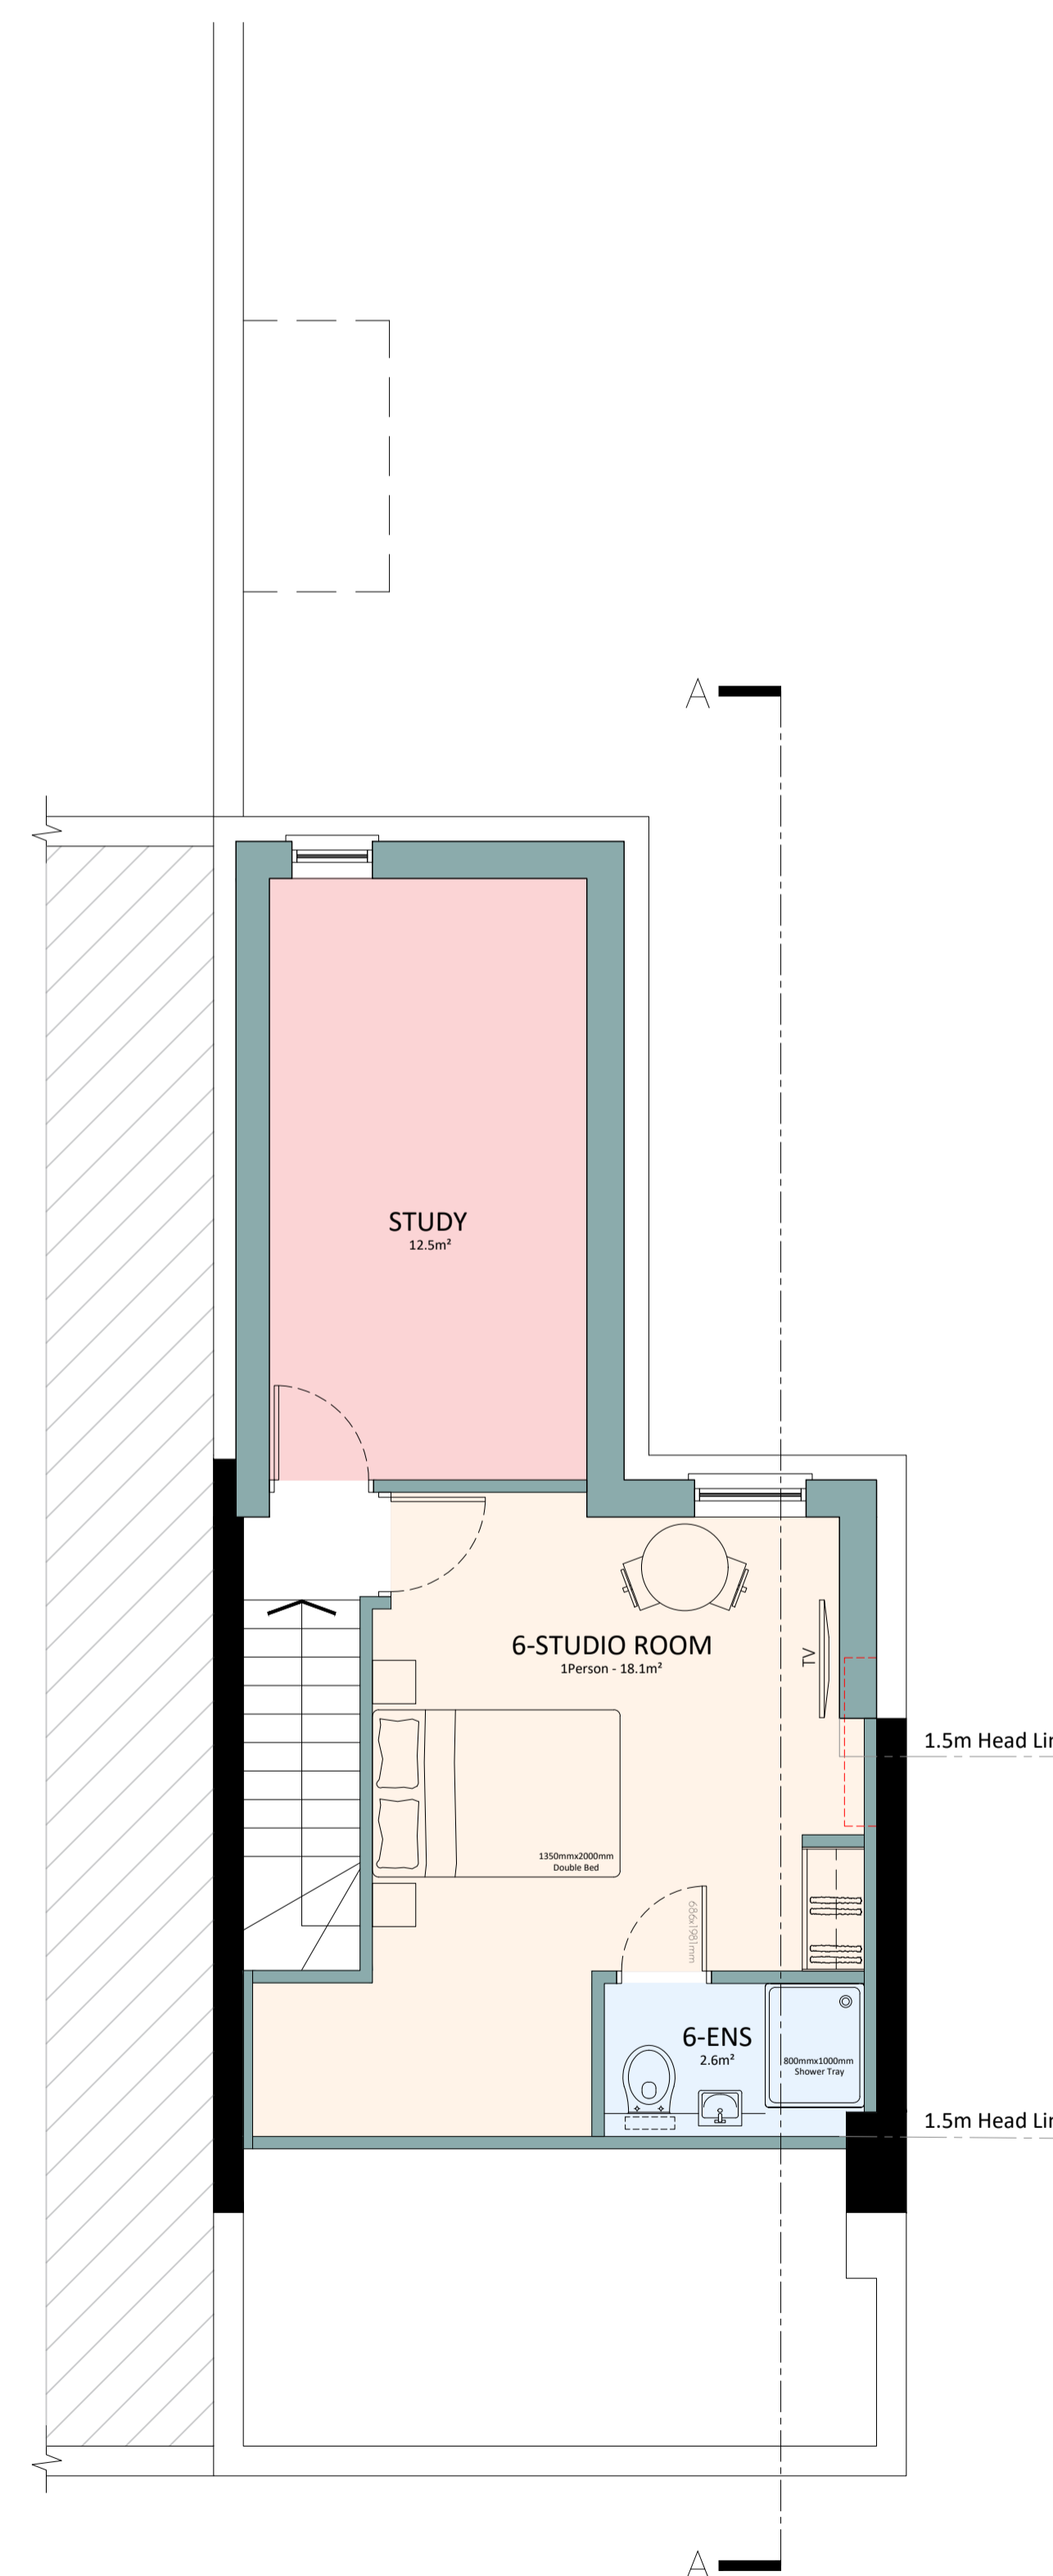

Second Floor Plan
Scale 1:50

Areas (GIA)	
Existing Ground Floor:-	43.7m ²
Existing First Floor:-	43.8m ²
Existing Second Floor:-	33.0m ²
Total Floor Area	120.5m²



EXISTING SURVEY

23,126-P-102

PROJECT / 48 Bourne Street
Netherfield
Nottingham

TITLE / Existing Floor Plans

SCALE / 1:50 @A1 DRAWN BY / JA

This drawing is a copyright of Wilson Architects Ltd. This drawing not to be used other than the purpose for which it was prepared and is to be read in conjunction with all other project documentation. All dimensions are to be checked onsite by the Main Contractor prior to work commencing. Do not scale off this drawing. The Architect is to be informed immediately of any discrepancies and where in doubt - ask.



W / www.wilsonarchitects.co.uk
E / info@wilsonarchitects.co.uk
T / 01522 837232