

Schedule of Accommodation


Room no.	Type	Persons	m <sup>2</sup>	Kitchen?	Dining?
1	Studio	1	14.1	N	N
2	Studio	1	14.5	N	N
3	HMO	1	11.6	Y	Yx2
4	HMO	1	10.5	Y	N
5	Studio	1	14.0	N	N
6	Studio	1	18.1	N	N
7	HMO	1	10.0	Y	N

<b>TOTAL</b>	<b>7</b>	<b>-</b>	<b>7</b>	<b>92.8m<sup>2</sup></b>	<b>x3</b>	<b>x2</b>
--------------	----------	----------	----------	--------------------------	-----------	-----------

Kitchen & Dining: 13.1m<sup>2</sup>  
HMO Rooms: x3  
Studio Rooms: x4

- Proposed Bedrooms
- Proposed Bathrooms/Ensuites
- Proposed Living Areas


Areas (GIA)	
Proposed Ground Floor:-	46.0m <sup>2</sup>
Proposed First Floor:-	43.8m <sup>2</sup>
Proposed Second Floor:-	33.2m <sup>2</sup>
<b>Total Floor Area</b>	<b>123.0m<sup>2</sup></b>

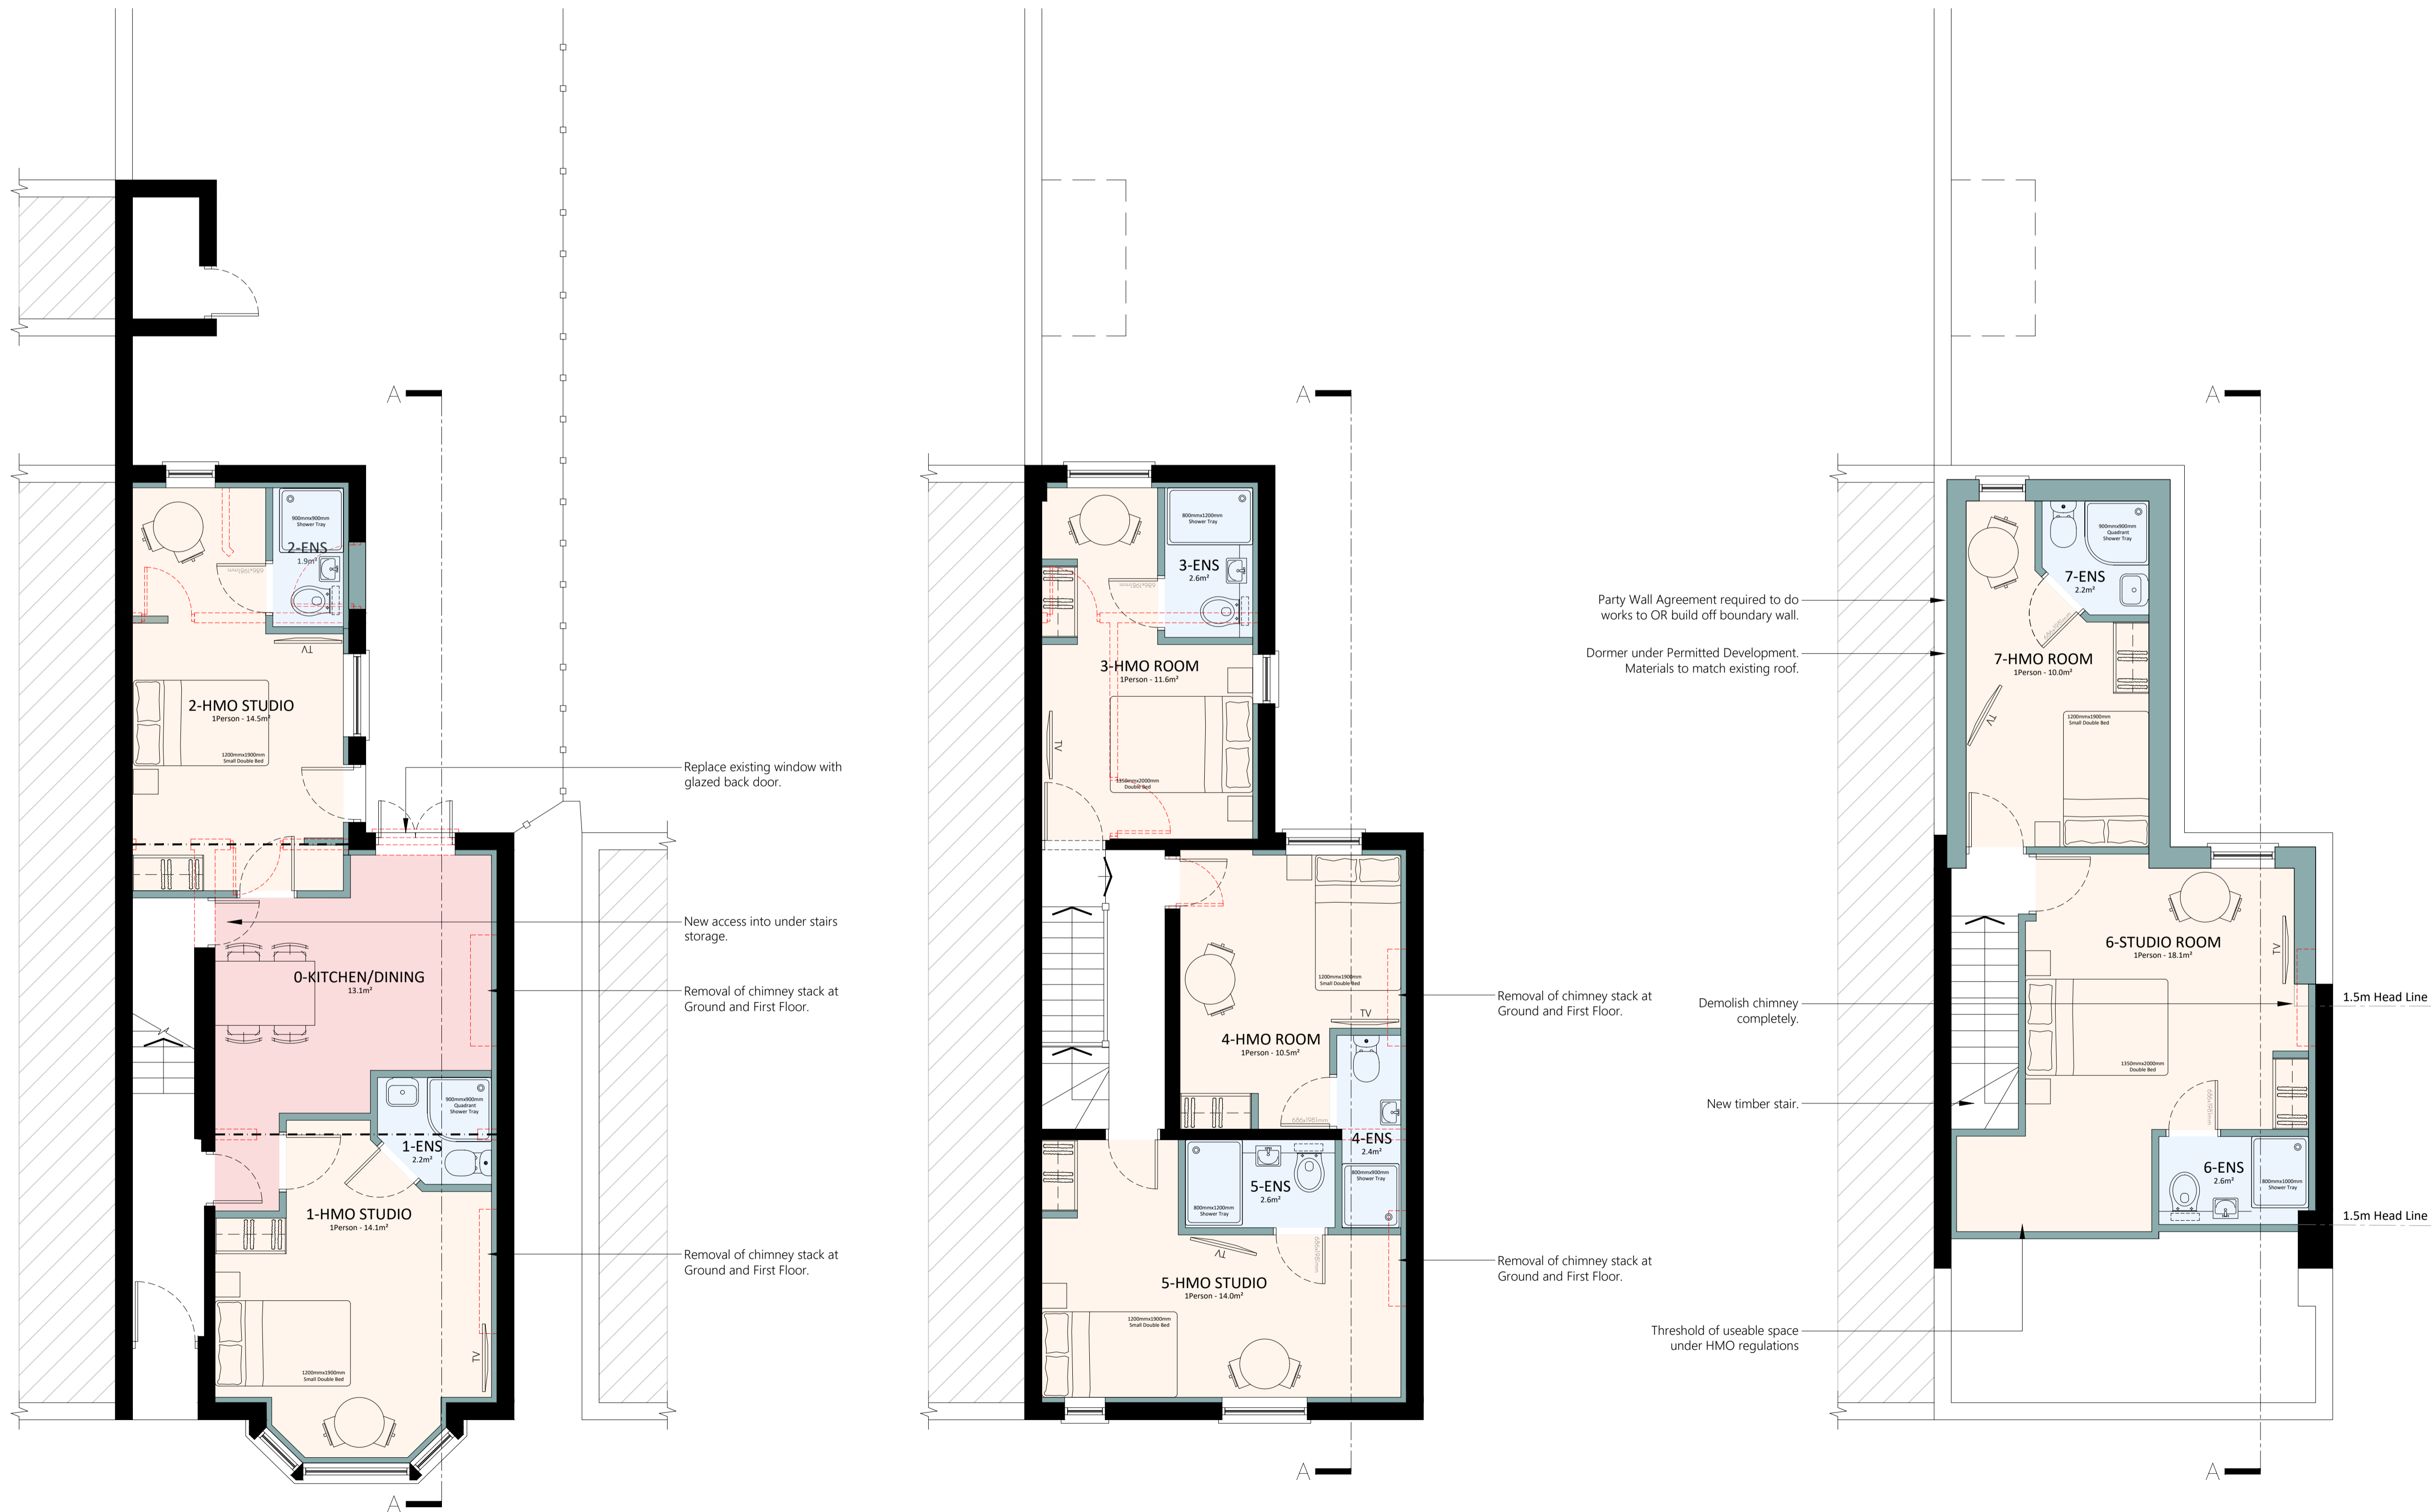

Ground Floor Plan  
Scale 1:50

First Floor Plan  
Scale 1:50

Second Floor Plan  
Scale 1:50

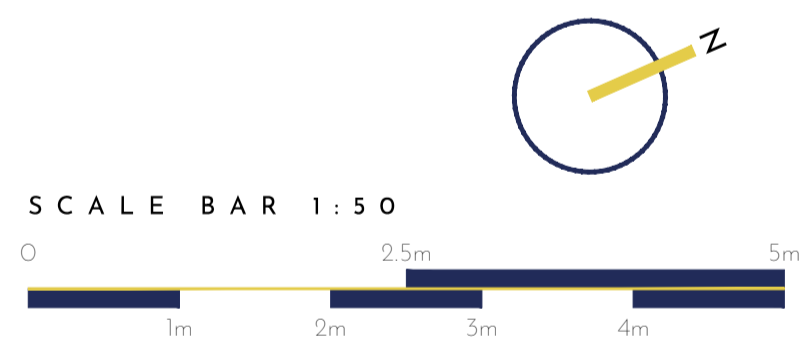

PLANNING

23,126-P-210

PROJECT / 48 Bourne Street  
Netherfield  
Nottingham

TITLE / Proposed Floor Plans

SCALE / 1:50 @A1 DRAWN BY / RB

This drawing is a copyright of Wilson Architects Ltd. This drawing not to be used other than the purpose for which it was prepared and is to be read in conjunction with all other project documentation. All dimensions are to be checked onsite by the Main Contractor prior to work commencing. Do not scale off this drawing. The Architect is to be informed immediately of any discrepancies and where in doubt - ask.

