

Nationwide Brand Update

DATE: 29th September 2023 - Rev A

Branch Code 0929

52 Castle Street
Forfar
DD8 3AB

FRONTAGE

WIDTH: 10.32 m

PINK & PURPLE INV. PALETTE

Listed: No
Conservation Area: Yes
Notes: Freehold

Signage: Illuminated




APPROVED

LETTER	DESCRIPTION	DATE
#	#	#
#	#	#
A	Cover date revised	28.09.23




ISG
Boleyn House,
St Augustines
Business Park,
Whitstable
Kent CT5 2QJ

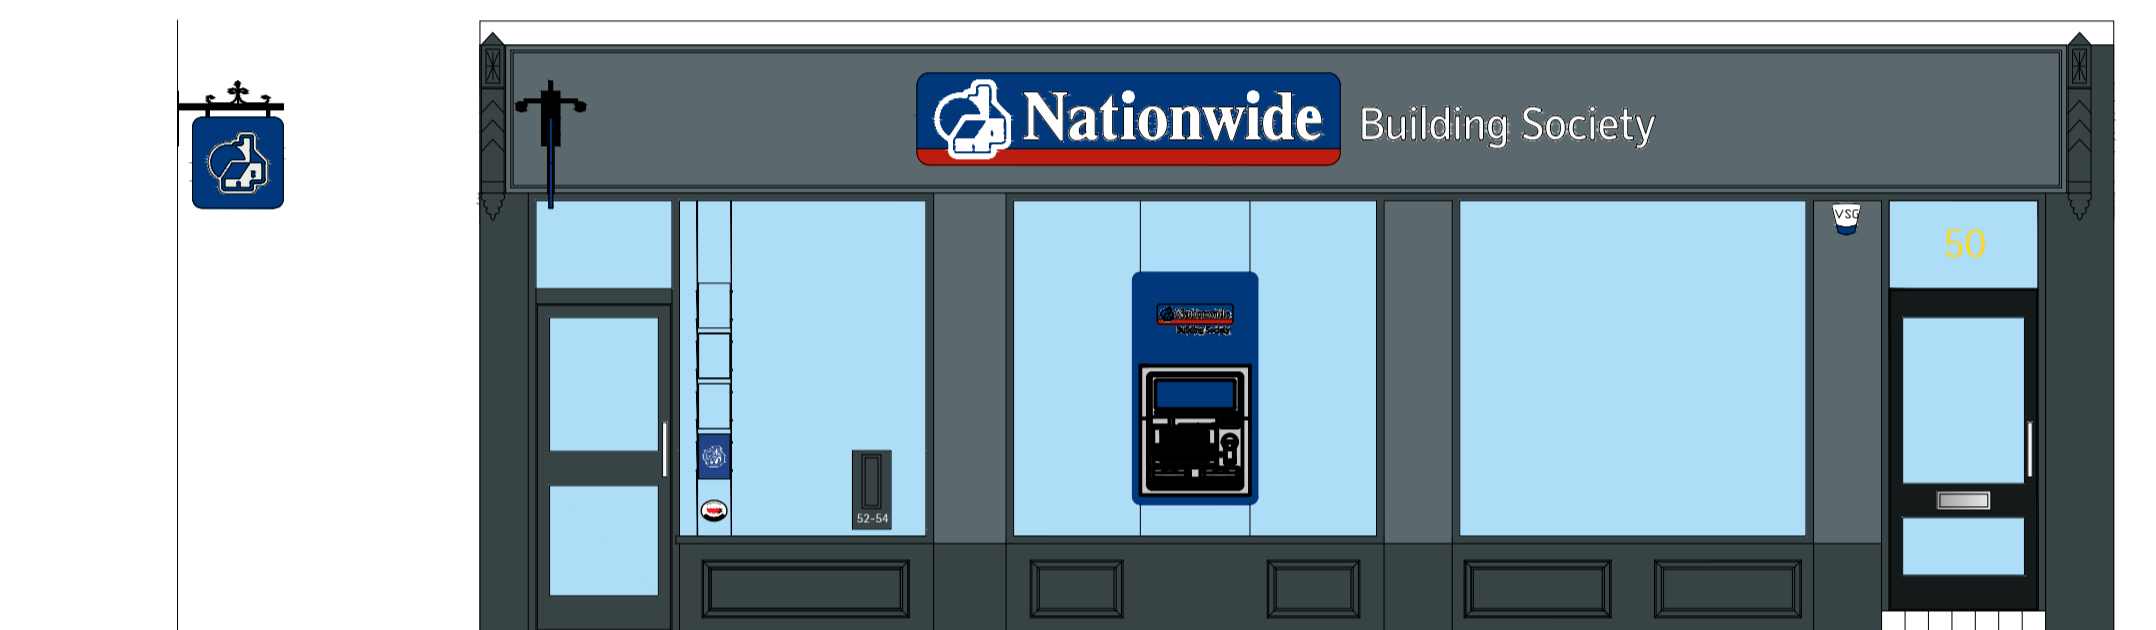

FRONT ELEVATION

DRAWINGS PRODUCED FROM RECORD INFORMATION ONLY.
ALL DIMENSIONS TO BE CHECKED ON SITE PRIOR TO MANUFACTURE
AND INSTALLATION

ALL DIMENSIONS MUST BE CHECKED ON SITE.
ONLY FIGURED DIMENSIONS ARE TO BE WORKED FROM.
DISCREPANCIES MUST BE REPORTED TO THE ARCHITECT BEFORE
PROCEEDING.
THIS DRAWING IS BASED ON BEST KNOW INFORMATION

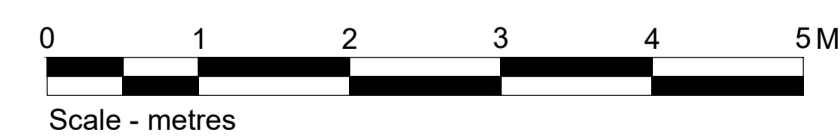

LETTER	DESCRIPTION	DATE
#	#	#
#	#	#
#	#	#

ISG
ISG
Boleyn House,
St Augustines
Business Park,
Whitstable
Kent CT5 2QJ

© This drawing remains the Copyright of Four Architecture and Design and may not be reproduced in whole or in any part without prior written permission.
NOTE:
All proprietary goods and materials are to be fitted in accordance with manufacturer's instructions. Codes of Practise and British Standards. All dimensions to be verified by the Contractor on site. Do not scale drawings, work to figured dimensions only.
ALL REFERENCES SHOULD BE READ IN CONJUNCTION WITH THE MOST CURRENT NATIONWIDE DESIGN GUIDES.



FORFAR (0929)
Brand Update

BRANCH NAME & PREFIX: FORFAR 52 Castle Street			DRAWING TYPE: EXISTING EXTERNAL ELEVATION			
SCALE @ A1: 1:50	SCALE @ A3: 1:100	DATE DRAWN: 13.09.2023	STATUS: EXISTING	PROPERTY LOCATION CODE: FO04	DRAWING REF NO: EX.00.E1	REV. /
DRAWN BY: HU	CHECKED BY & DATE: JNA	JOB REF:				

EXTERNAL SCOPE OF WORKS:

- Replace 1no. Projecting signage with new 500mm. Retain existing brackets.
- Projecting sign to be relocated.
- Existing Projecting sign bracket to be painted blue to match fascia.
- Replace 1no. Fascia and 1no. Logo with 1no. New blue fascia & 1no. New 385mm logo height.
- Replace 1no. ATM surround and decals with new.
- Replace statutory signage with new
- Privacy manifestation installation TBC following site survey.
- Blind Removal TBC with Branch.
- Window message not deployed.

Core Red #F9383D 0, 87, 69, 2 032 C	Core Blue #011546 100, 90, 40, 40 282 C
--	--



FRONT ELEVATION

DRAWINGS PRODUCED FROM RECORD INFORMATION ONLY.
 ALL DIMENSIONS TO BE CHECKED ON SITE PRIOR TO MANUFACTURE
 AND INSTALLATION

ALL DIMENSIONS MUST BE CHECKED ON SITE.
 ONLY FIGURED DIMENSIONS ARE TO BE WORKED FROM.
 DISCREPANCIES MUST BE REPORTED TO THE ARCHITECT BEFORE
 PROCEEDING.
 THIS DRAWING IS BASED ON BEST KNOW INFORMATION



LETTER	DESCRIPTION	DATE
#	#	#
#	#	#
A	Installed new privacy manifestation & added new notes in scope of work	28.09.23


ISG
 ISG
 Boleyn House,
 St Augustines
 Business Park,
 Whitstable
 Kent CT5 2QJ

© This drawing remains the Copyright of Four Architecture and Design and may not be reproduced in whole or in any part without prior written permission.
 NOTE:
 All proprietary goods and materials are to be fitted in accordance with manufacturer's instructions. Codes of Practise and British Standards. All dimensions to be verified by the Contractor on site. Do not scale drawings, work to figured dimensions only.
 ALL REFERENCES SHOULD BE READ IN CONJUNCTION WITH THE MOST CURRENT NATIONWIDE DESIGN GUIDES.



FORFAR (0929)
 Brand Update

BRANCH NAME & PREFIX: FORFAR 52 Castle Street			DRAWING TYPE: PROPOSED EXTERNAL ELEVATION			
SCALE @ A1: 1:50	SCALE @ A3: 1:100	DATE DRAWN: 13.09.2023	STATUS: PROPOSED	PROPERTY LOCATION CODE: FO04	DRAWING REF NO: PR.00.E1	REV. A
DRAWN BY: HU		CHECKED BY & DATE: JNA	JOB REF:			

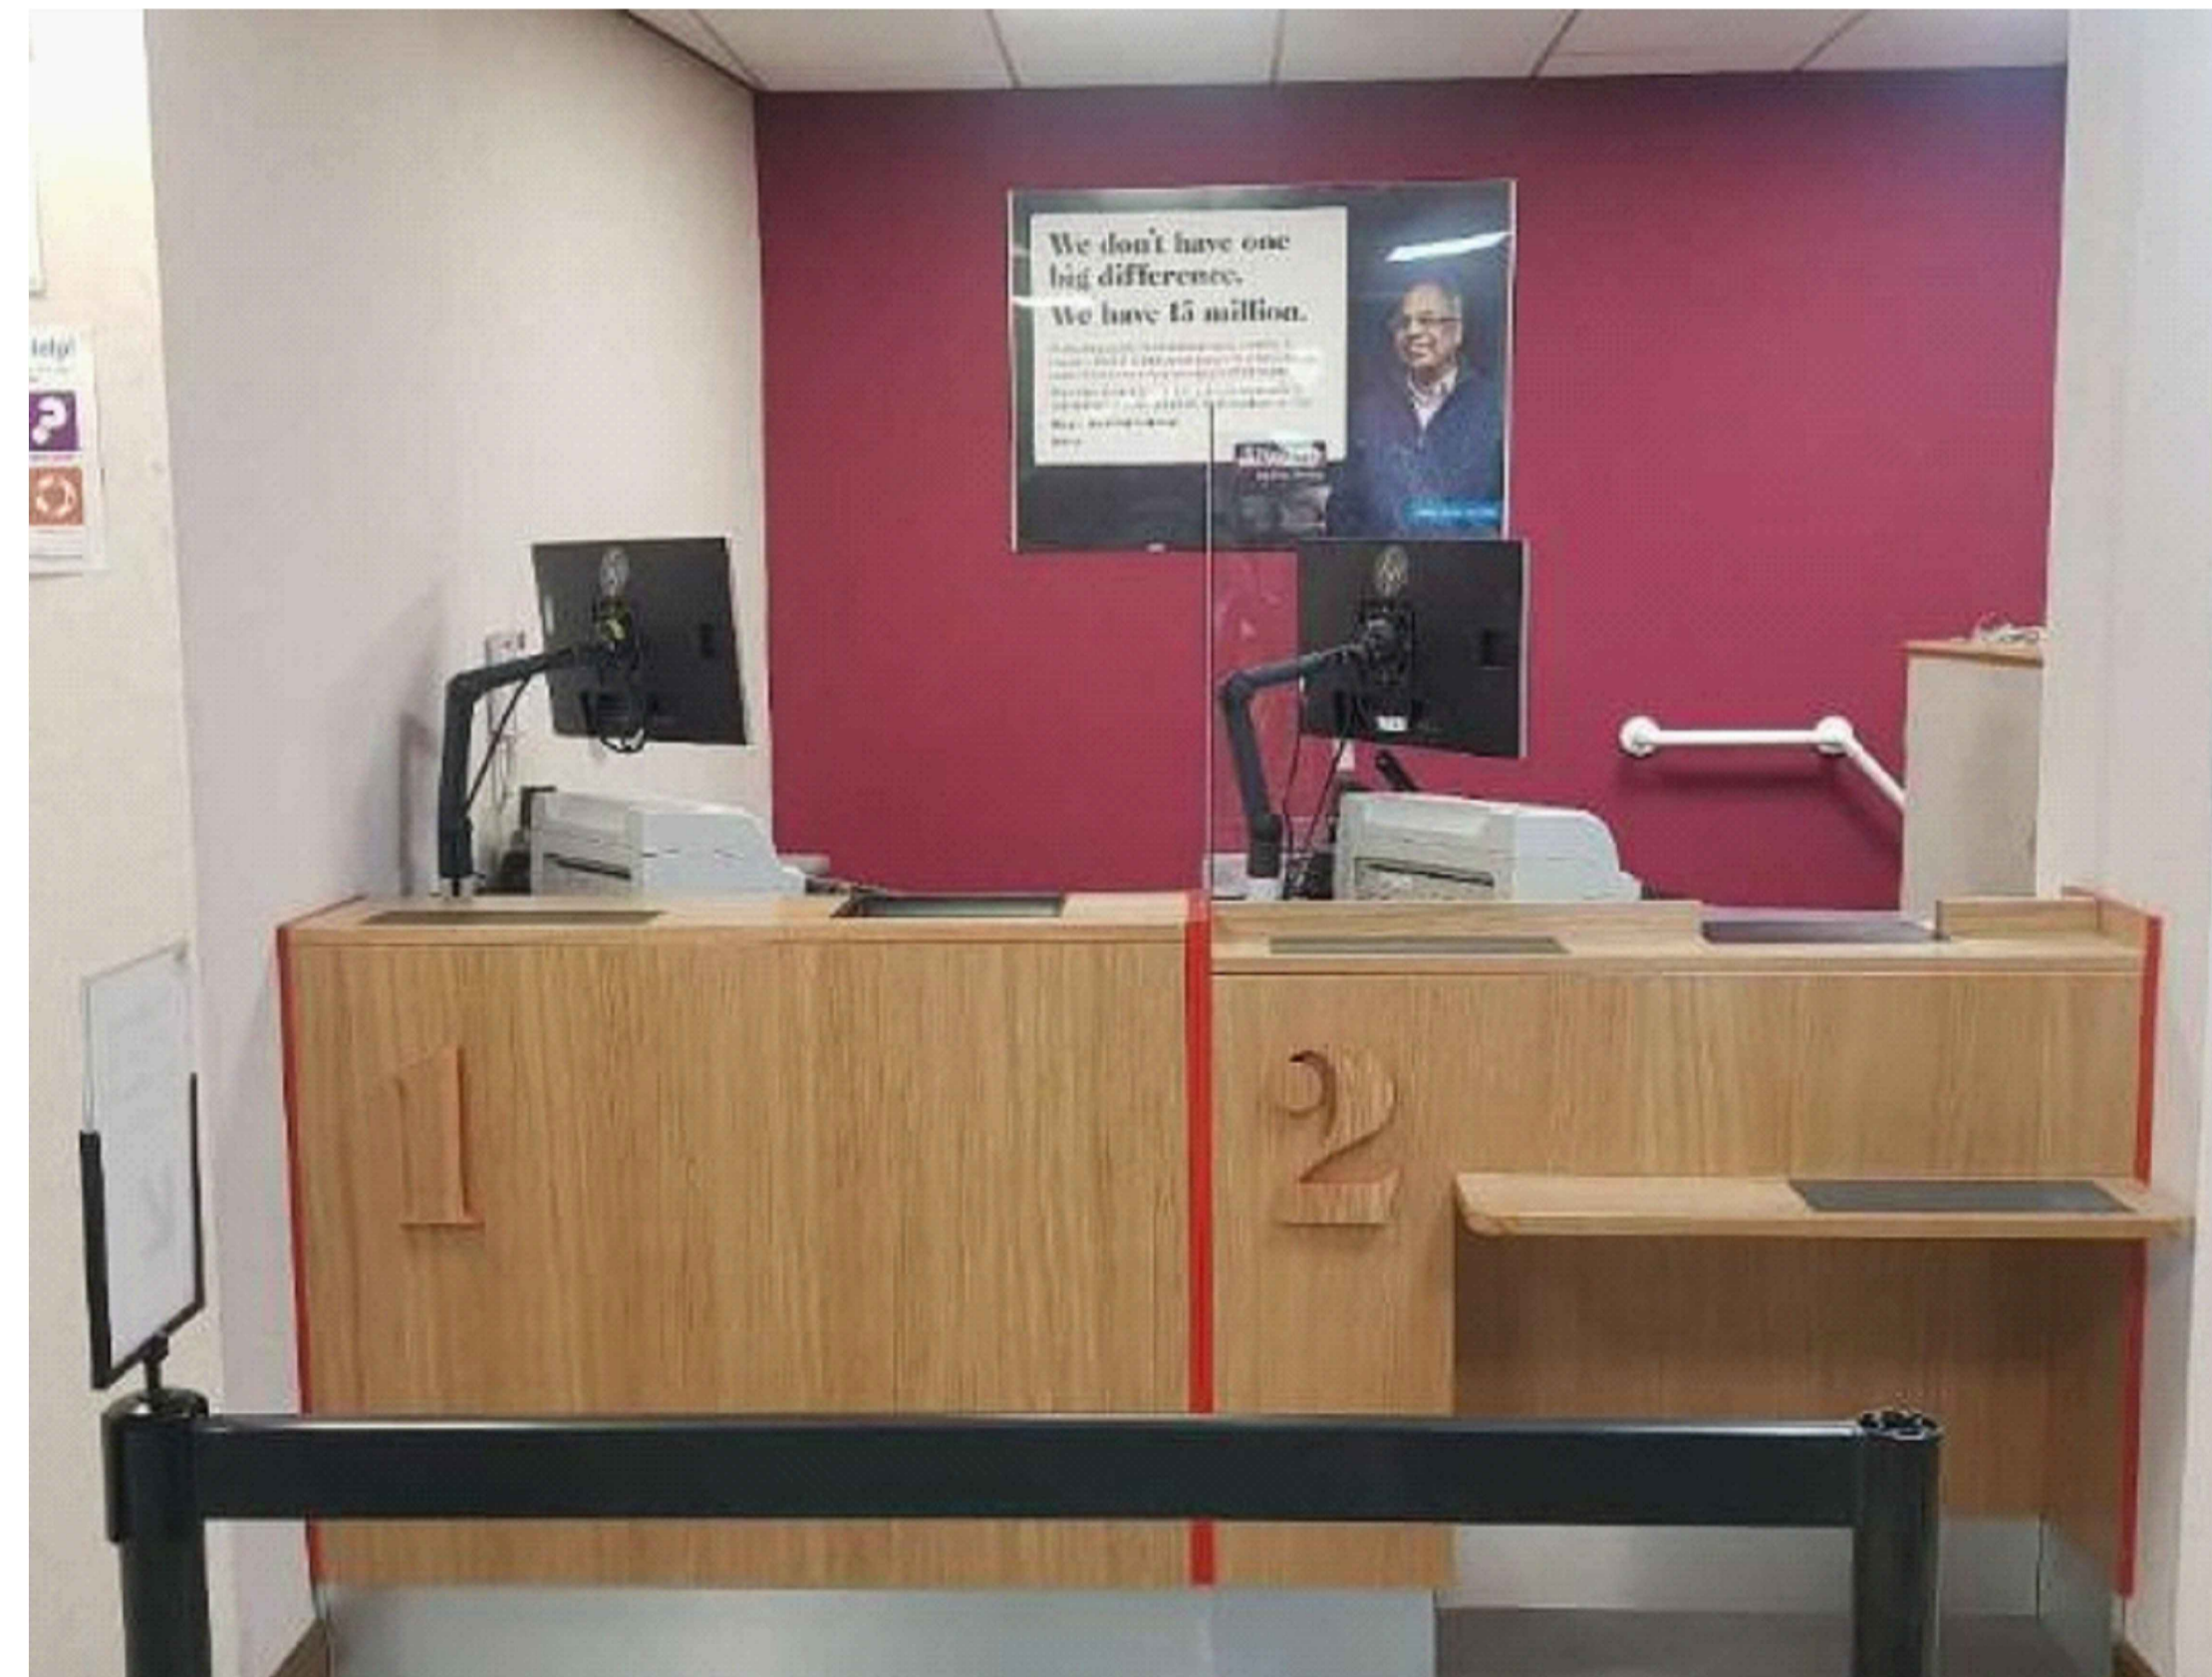


LETTER	DESCRIPTION	DATE
#	#	#
#	#	#
#	#	#

BRANCH NAME & PREFIX: FORFAR 52 Castle Street			DRAWING TYPE: EXISTING PHOTOSHEET			
SCALE @ A1: 1:50	SCALE @ A3: 1:100	DATE DRAWN: 13.09.2023	STATUS: EXISTING	PROPERTY LOCATION CODE: FO04	DRAWING REF NO: EX.00.05	REV. /
DRAWN BY: HU	CHECKED BY & DATE: JNA	JOB REF:				

ISG
ISG
Boleyn House,
St Augustines
Business Park,
Whitstable
Kent CT5 2QJ

© This drawing remains the Copyright of Four Architecture and Design and may not be reproduced in whole or in any part without prior written permission.
NOTE:
All proprietary goods and materials are to be fitted in accordance with manufacturer's instructions. Codes of Practise and British Standards. All dimensions to be verified by the Contractor on site. Do not scale drawings, work to figured dimensions only.
ALL REFERENCES SHOULD BE READ IN CONJUNCTION WITH THE MOST CURRENT NATIONWIDE DESIGN GUIDES.

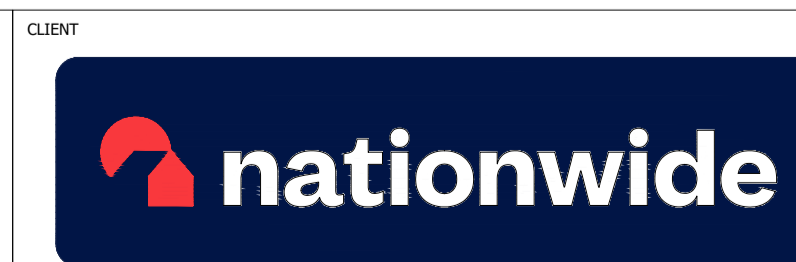

FORFAR (0929)
Brand Update