



WALL KEY
 ■ EXISTING WALLS SHOWN GREY
 ▨ PROPOSED WALLS SHOWN HATCHED

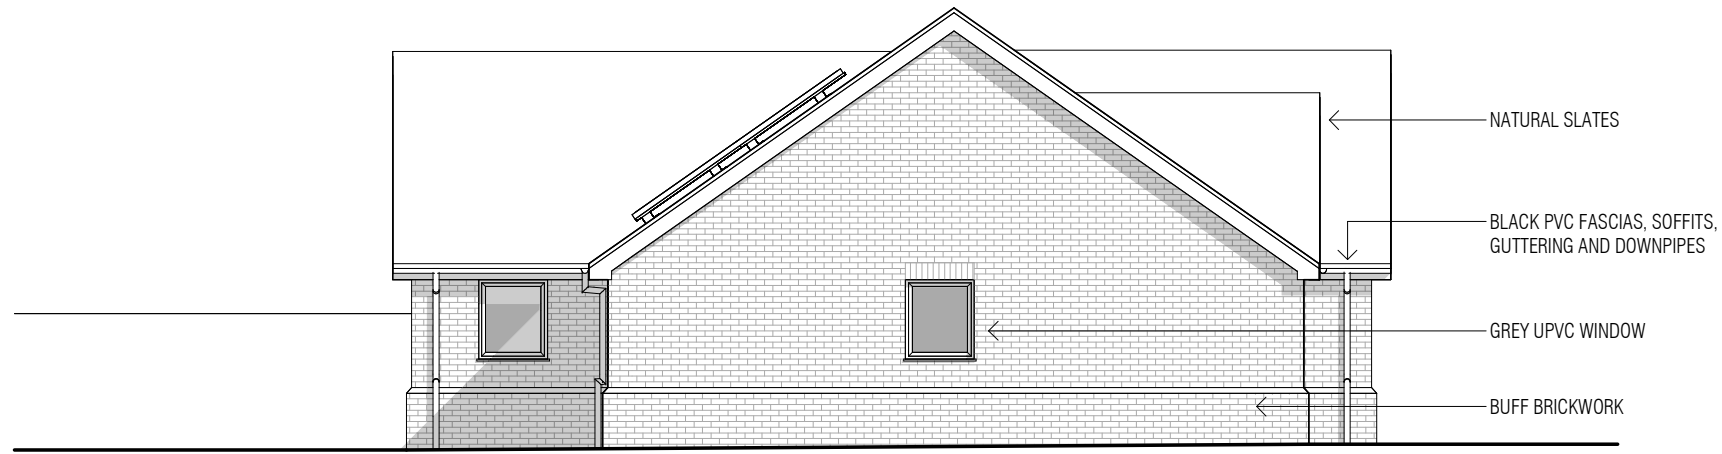

1 EXISTING SOUTH ELEVATION
1:100

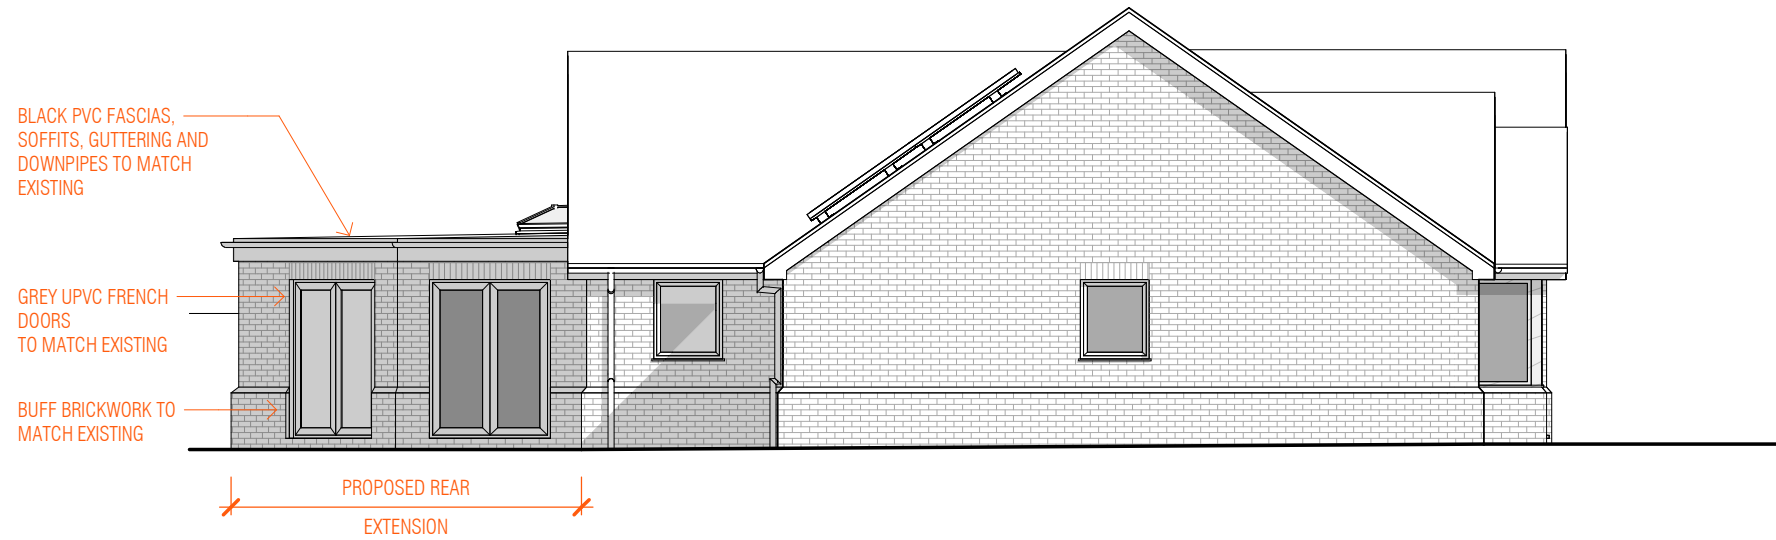

2 PROPOSED SOUTH ELEVATION
1:100

A 04.12.2023 DRAFT PLANNING ISSUE

ISSUE/DATE
 THESE DRAWINGS, PLANS AND SPECIFICATION ARE THE COPYRIGHT AND PROPERTY OF MAUDE+ EDWARDS ARCHITECTS AND MUST NOT BE USED, REPRODUCED OR COPIED WHOLLY OR IN PART WITHOUT THE WRITTEN PERMISSION OF MAUDE+ EDWARDS ARCHITECTS. ALL RIGHTS RESERVED.

EDGAR

CLIENT

EXTENSION

PROJECT

PASTURES NEW, IP22 1PB

SITE ADDRESS

EXISTING & PROPOSED ELEVATIONS

DRAWING TITLE

PLANNING (PL)

PROJECT STAGE

maude+edwards
architects

SCALE: As indicated @A3

2330.PL 403

DRAWN BY: BE