



EXISTING SHOWROOM EAST ELEVATION

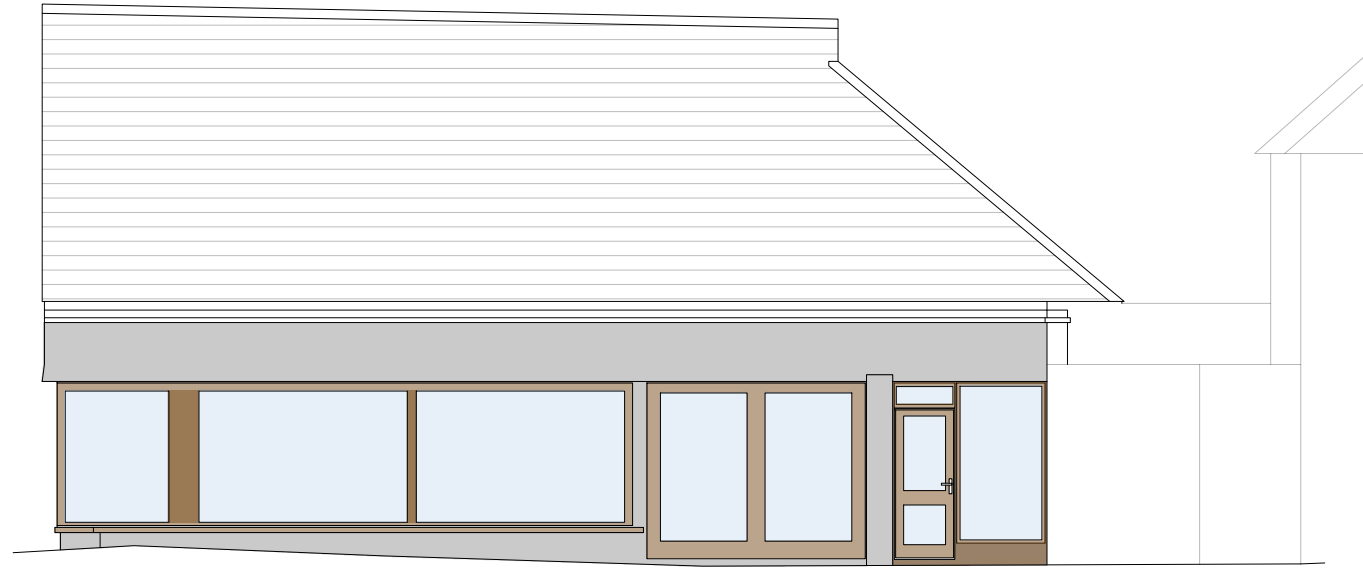

EXISTING SHOWROOM NORTH ELEVATION

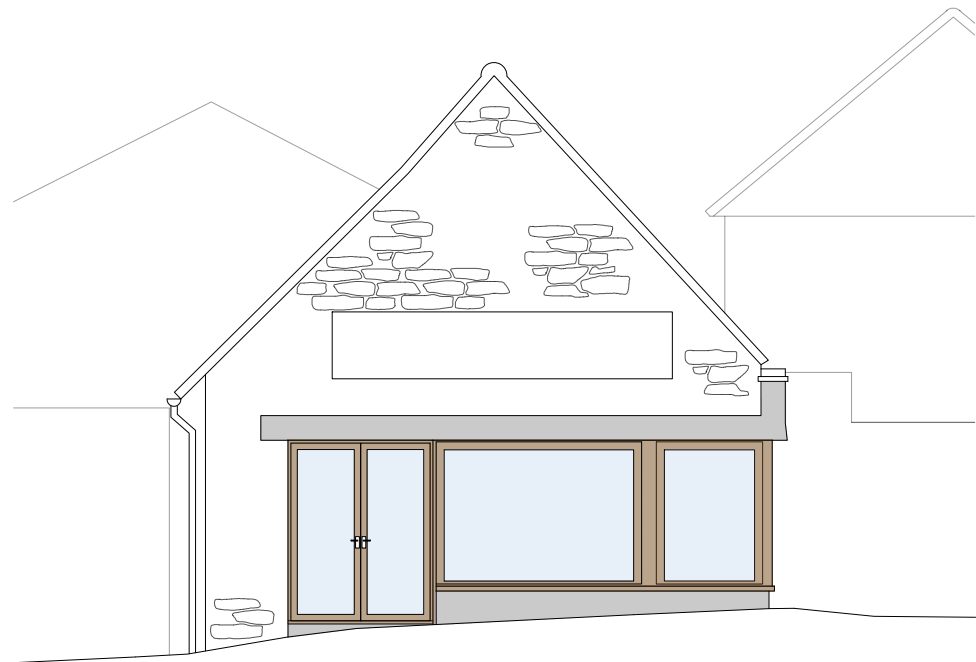

PROPOSED SHOWROOM EAST ELEVATION



EXISTING SHOWROOM NORTH ELEVATION

All work to be in accordance with the current Building Regulations, all relevant British Standard Code of Practice. Contractor to check all dimensions on site prior to commencement of works.

All dimensions must be checked on site and not scaled from this drawing. Any dimensional discrepancies discovered must be reported to the CA before proceeding. This drawing is to be read in conjunction with all relevant documents.

This drawing is copyright © and may not be reproduced without permission.

Client
THE LECONFIELD ESTATES

Location
MARKET SQUARE SHOWROOMS
PARK ROAD
PETWORTH
GU28 0AH

Drawing title
EXISTING & PROPOSED ELEVATIONS

Date
8TH DECEMBER 2023

Drawn by O.BUDGEN	Checked by -	Scale 1:100 @ A3
----------------------	-----------------	---------------------

Status
PLANNING

Drawing No. MARKSS/E&PE/001	Revision -
--------------------------------	---------------

THE LECONFIELD ESTATES
ESTATE OFFICE
PETWORTH
SUSSEX GU28 0DU
01798 342502
ESTATE.OFFICE@LECONFIELDESTATES.CO.UK

