

NORTH



EXISTING COTTAGE

**MATERIALS**

ORANGE/RED PLAIN CLAY TILES,  
BONNET HIPS & RIDGE

ROUGH SAWN BLACK 'BARN PAINT'  
TIMBER CLADDING

NATURAL TIMBER WINDOWS & DOORS

EXISTING LAWN

SINGLE STOREY  
SINGLE BAYED GARAGE  
WITH TILED CAT-SLIDE

GARAGE SITED AS  
CLOSE TO BOUNDARY  
AS IS POSSIBLE



LOW CAT-SLIDE AREA

EXISTING  
DRIVEWAY

ROAD

EXISTING ASH TREES  
TO BE RETAINED

PLAN

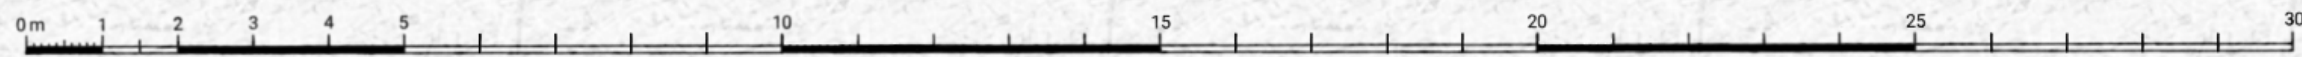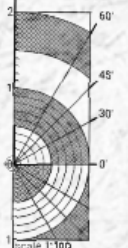

© Gunnar Orefelt, MArch  
orefelt.associates@gmail.com

Project Type: Residential  
Scale: 1:100 @ A3

Work Stage: Planning  
Drawn By: lgo

File: 3697-01f  
Issue Date: 30/11/2023

**Arun View** Studio Extension  
Project: Arundel View, 105 Wepham, West Sussex, BN19-9RA

**SITE PLAN  
EXISTING**

Drawing No: **3697-TP.11**