



Notes


1. This drawing is to be read in conjunction with job specification together with all relevant Engineers, Site layout, Construction Notes, M & E and other specialist contractors drawings.
2. This drawing must not be scaled. All dimensions to be checked on site and any discrepancies brought to the attention of the architect and engineer.
3. All workmanship and method of construction should comply with all relevant Codes of Practice, British Standards, the current edition of the Building Regulations and good building practice.
4. Commencement of any building works prior to receipt of all required planning permissions, full building control/regulations approval is done so entirely at the clients risk.

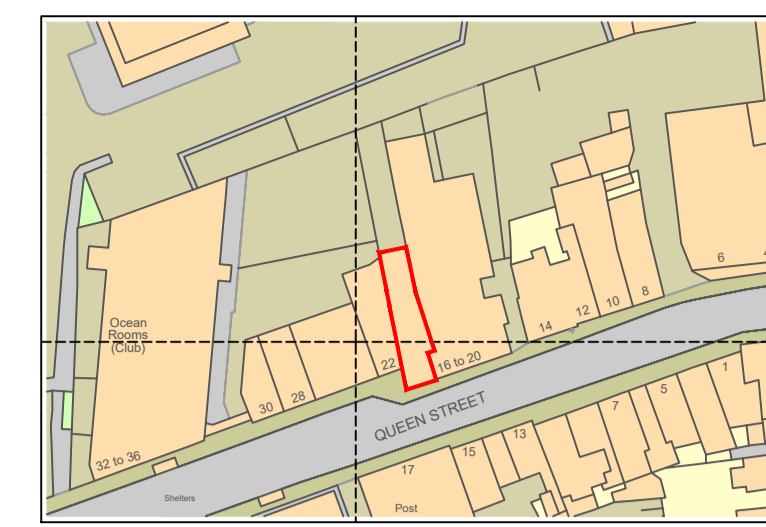


EXISTING SITE LOCATION PLAN
Scale 1:1250
Mapping contents (c) Crown copyright and database rights 2020 Ordnance Survey 100035207

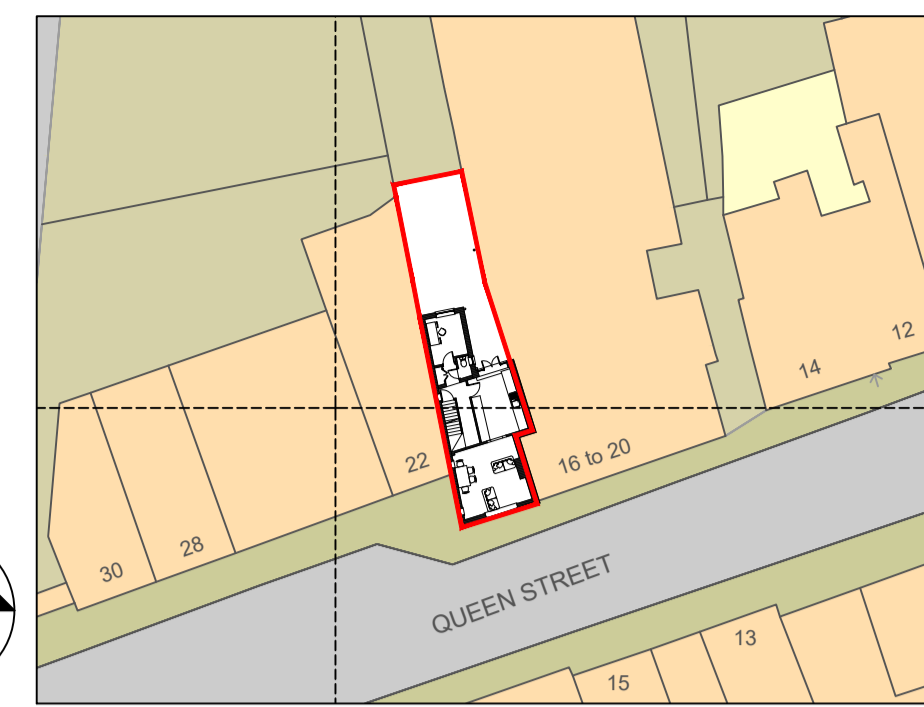


EXISTING BLOCK PLAN
Scale 1:500

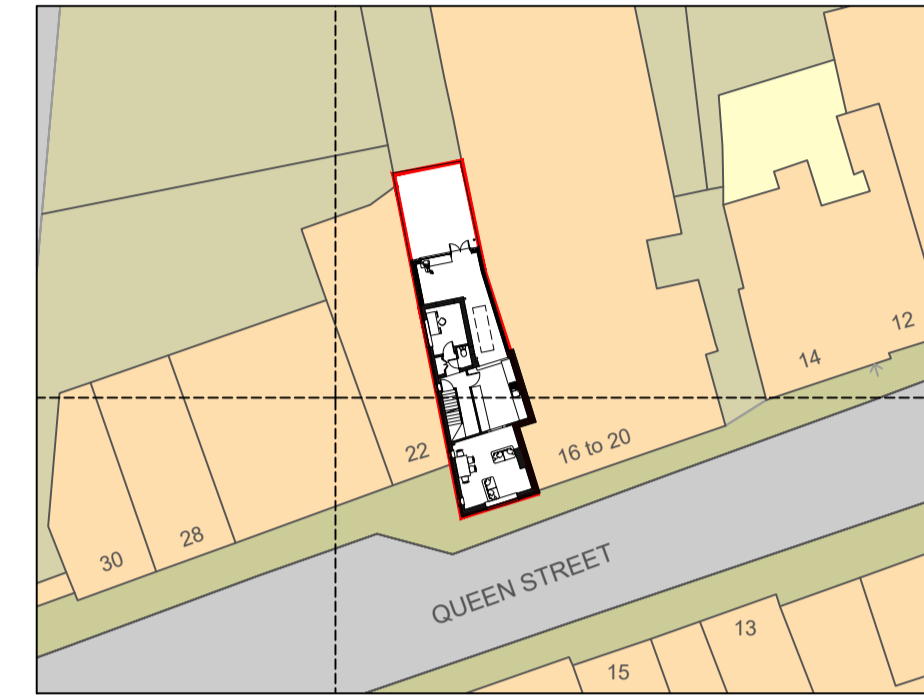


PROPOSED BLOCK PLAN
Scale 1:500

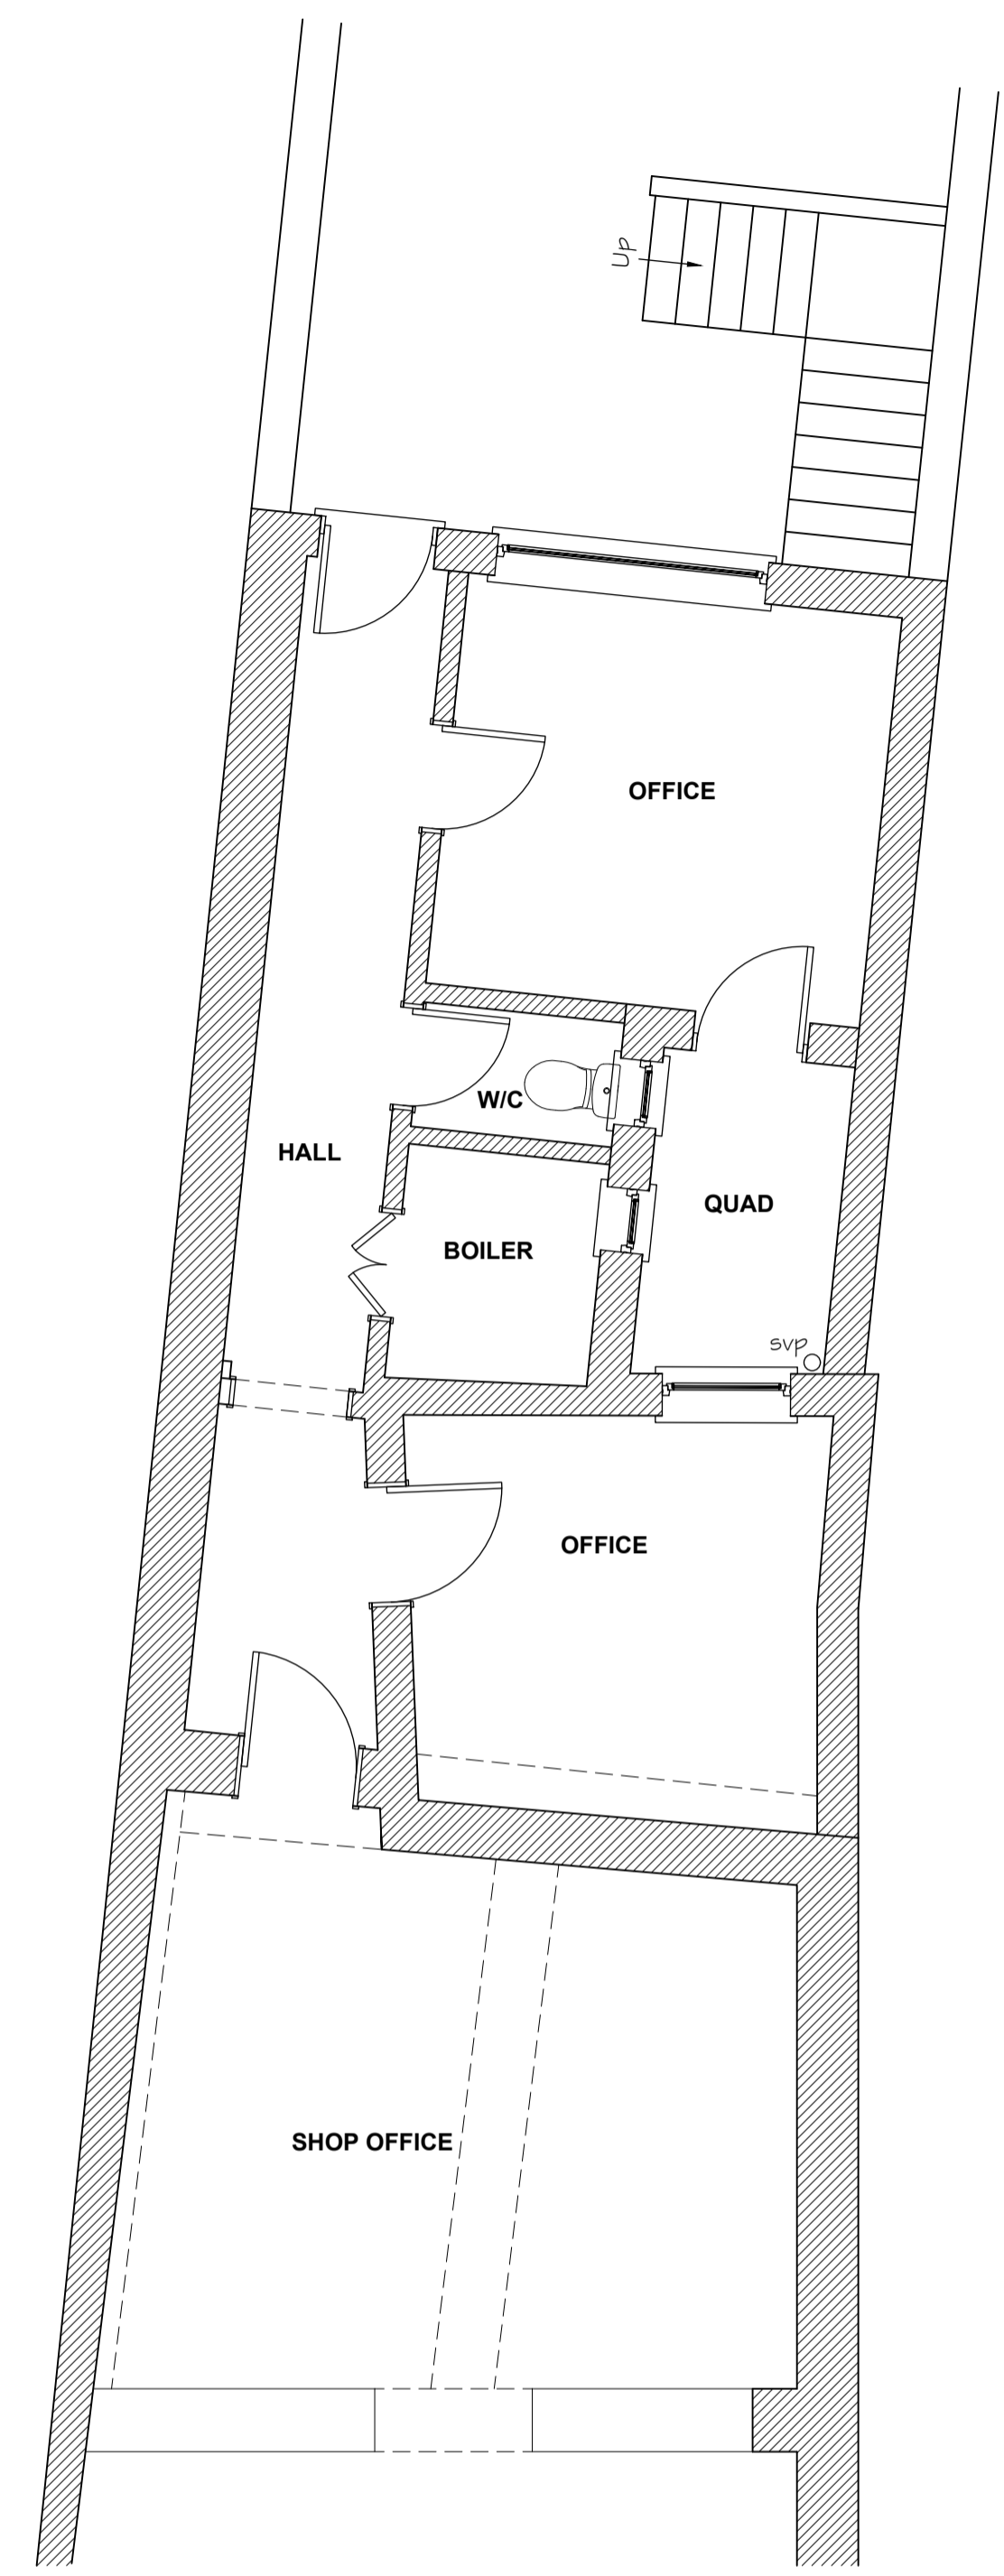

EXISTING GROUND FLOOR LAYOUT
Scale 1:50

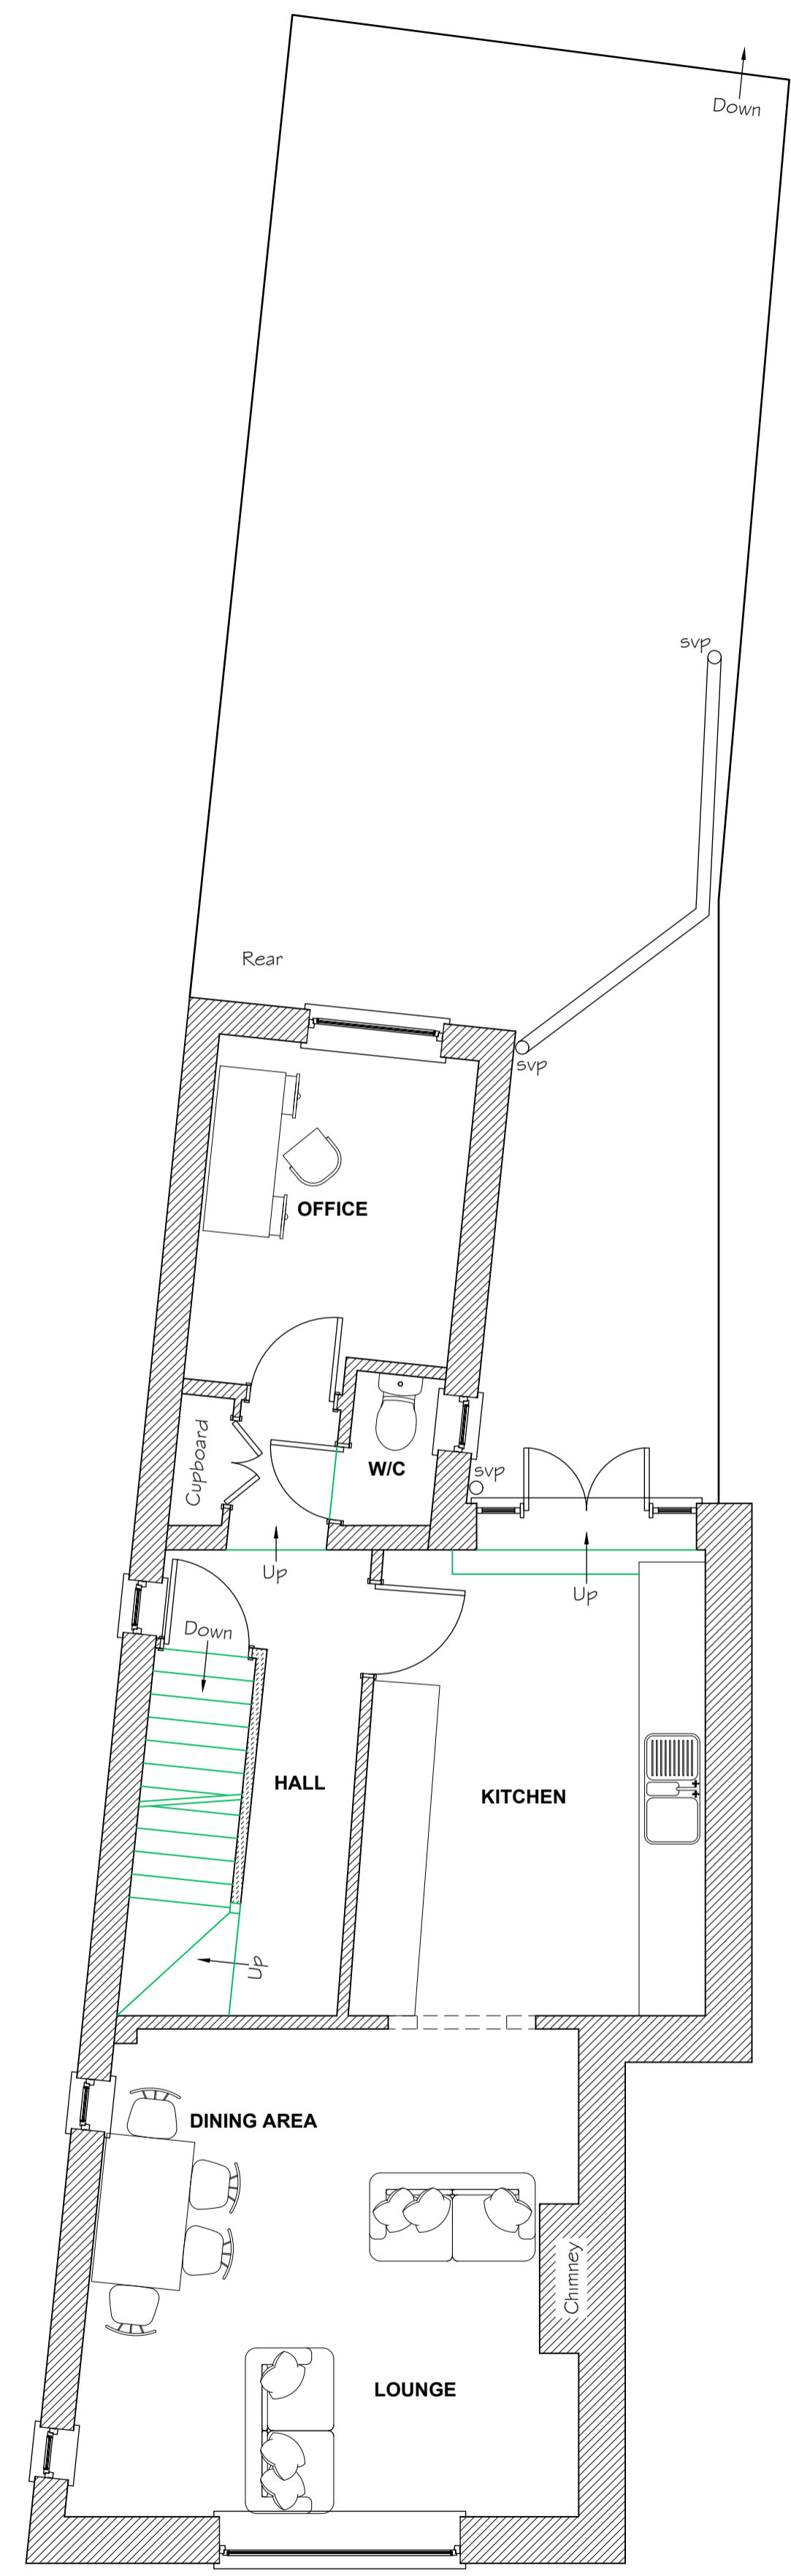

EXISTING FIRST FLOOR LAYOUT
Scale 1:50

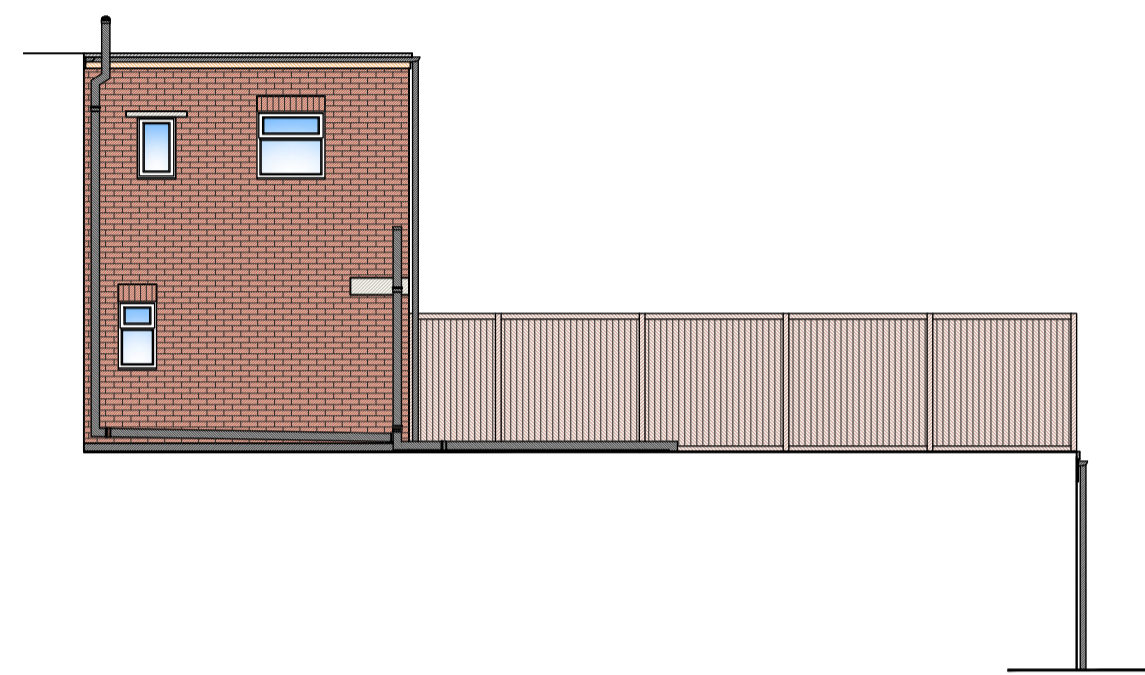


EXISTING EAST ELEVATION
Scale 1:100






EXISTING NORTH ELEVATION
Scale 1:100



EXISTING NORTH ELEVATION
Scale 1:100

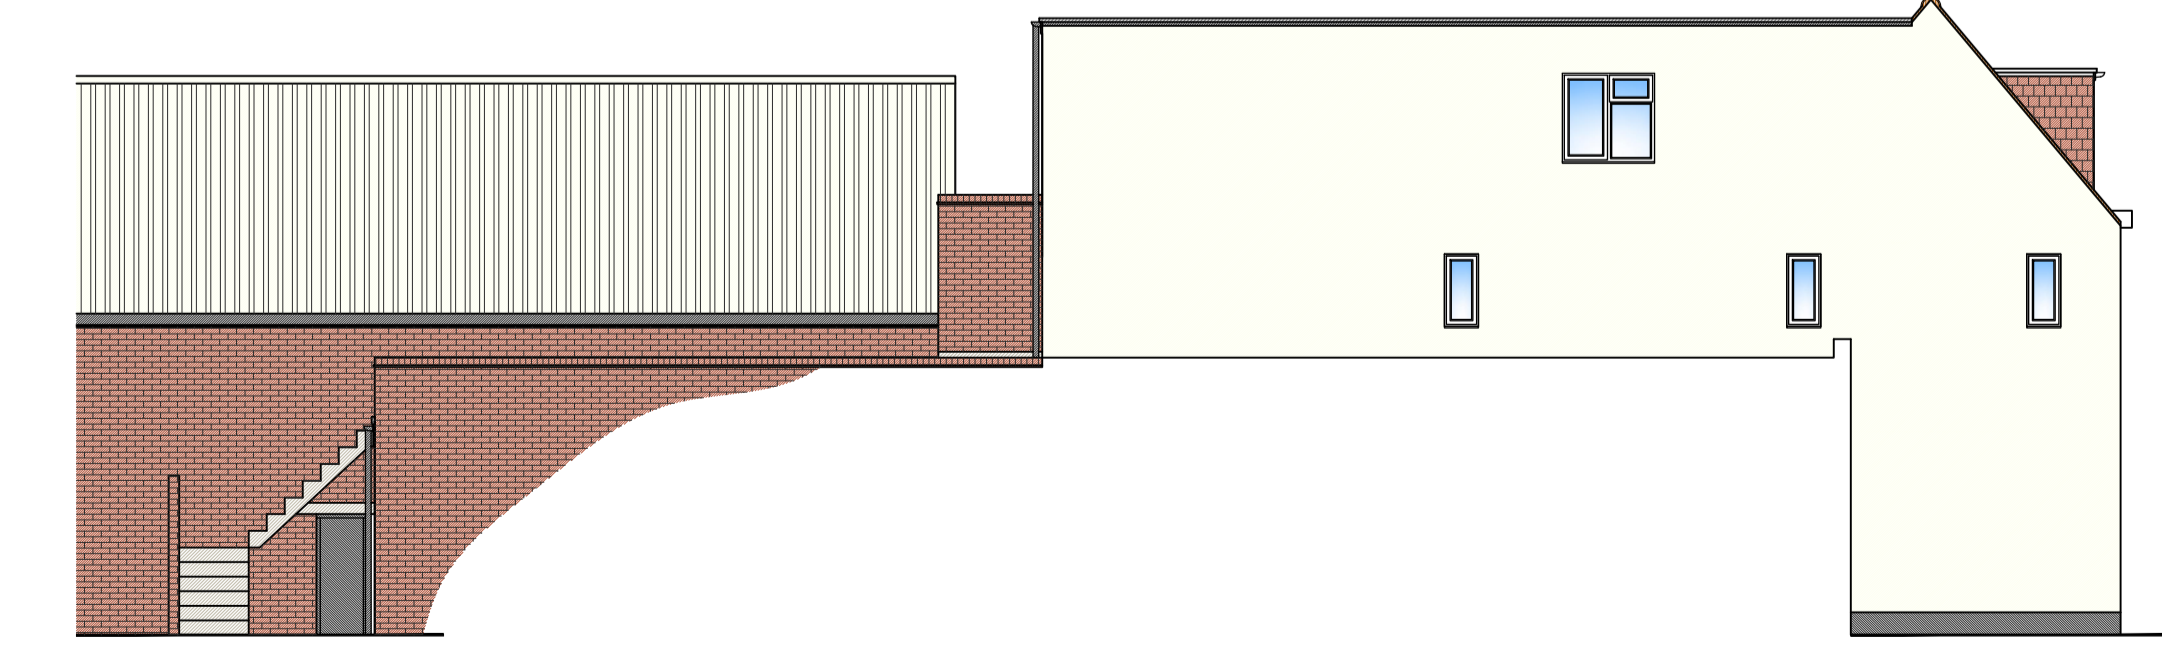

EXISTING WEST ELEVATION
Scale 1:100

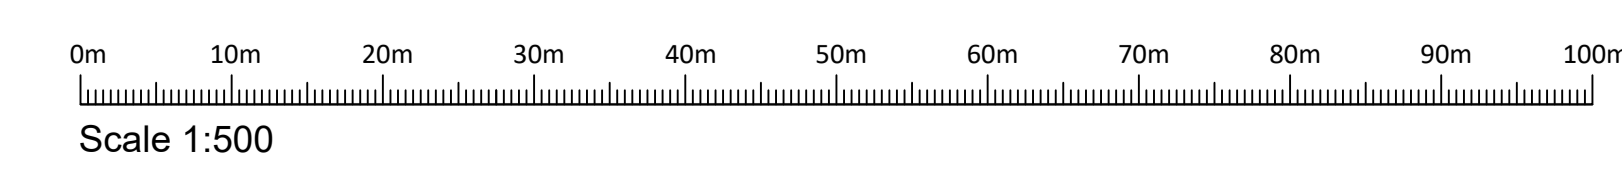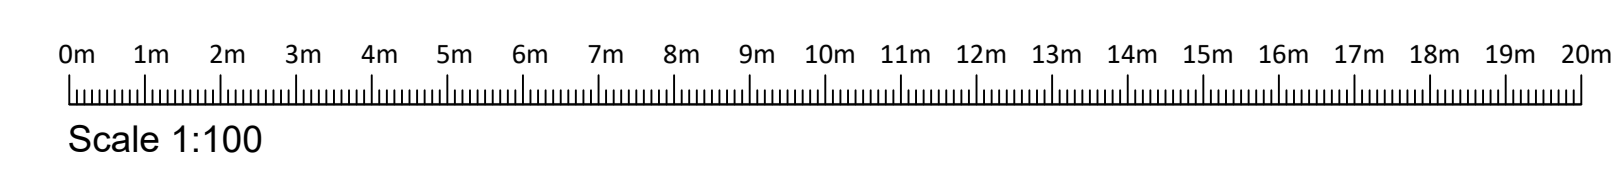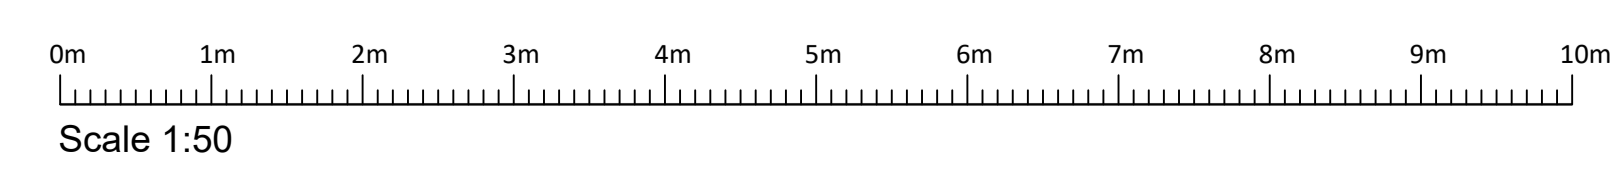

Rev	Date	Description	By
C	19/01/24	Revised design issued to planning	KJM
B	06/11/23	Revised design	KJM
A	17/03/22	First issue to planning	KJM
-	12/01/22	First issue to client	KJM



CLIENT DETAILS
Mr Lawes
20a Queen Street, Deal,
Kent CT14 6ET

PROJECT TITLE
Proposed single storey rear extension over shop

DRAWING TITLE
Existing layouts and elevations

SCALE	DRAWN	DATE	SIZE
As Noted	KJM	07/01/22	A1
STATUS			Manse Project No.
Preliminary			21-084
DRAWING No.			REVISION
MANSE-21-084-01			C