




© COPYRIGHT
 ALL DIMENSIONS TO BE CHECKED ON SITE. DO
 NOT SCALE OFF DRAWING. ANY DISCREPANCIES
 TO BE REPORTED.

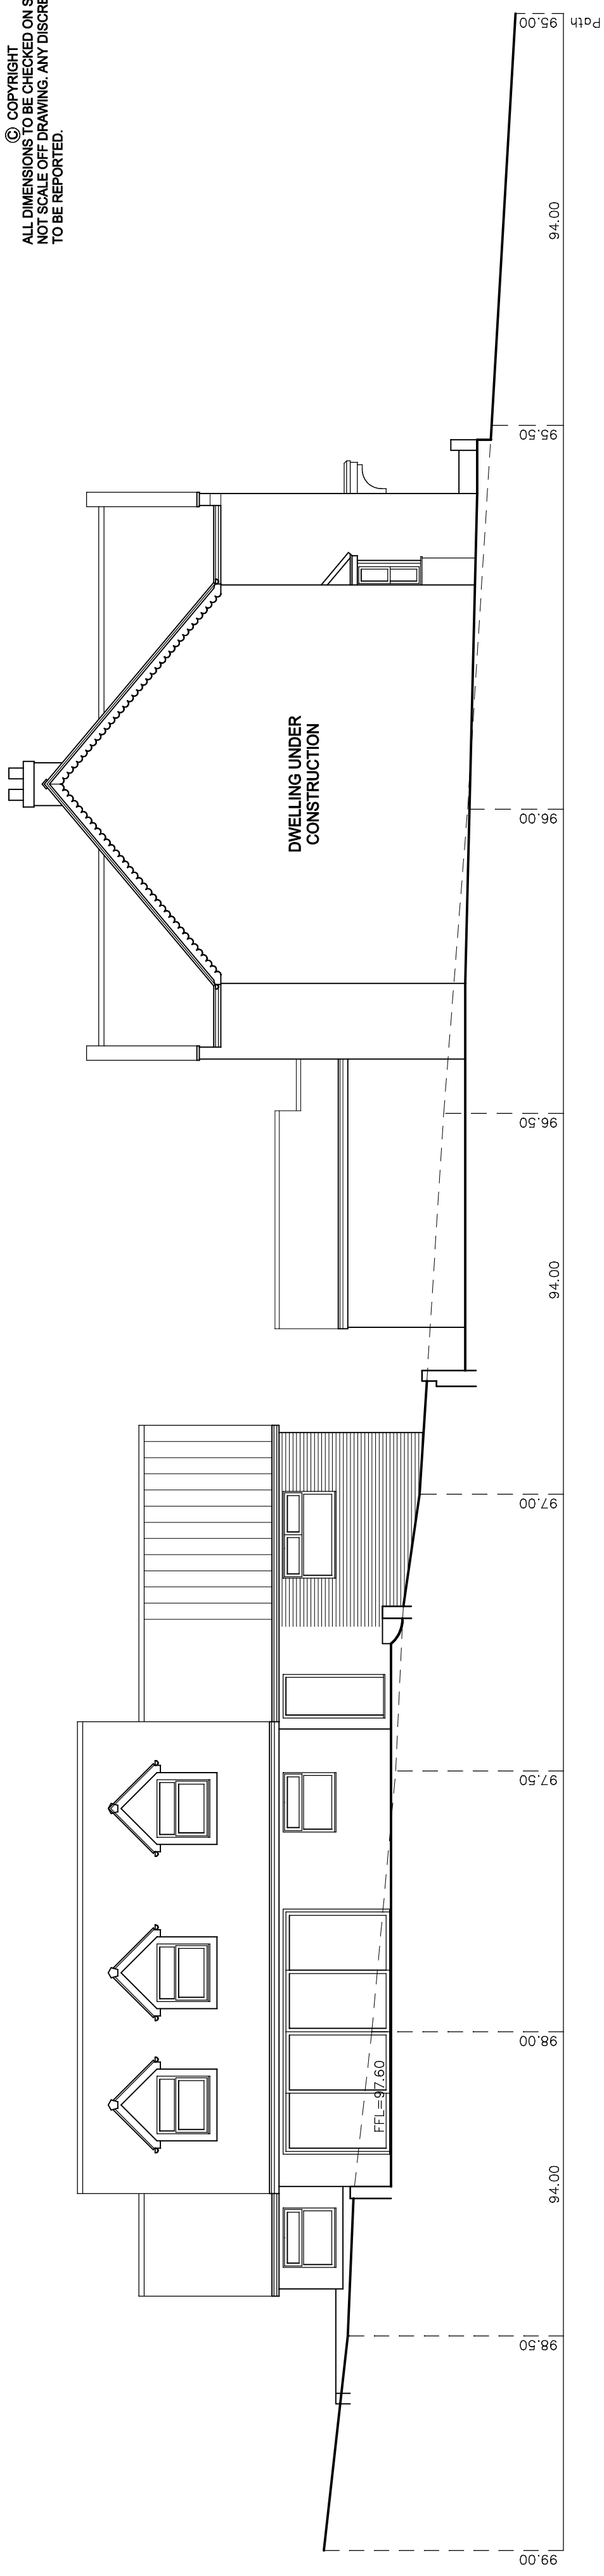


SECTION A - A THROUGH SITE

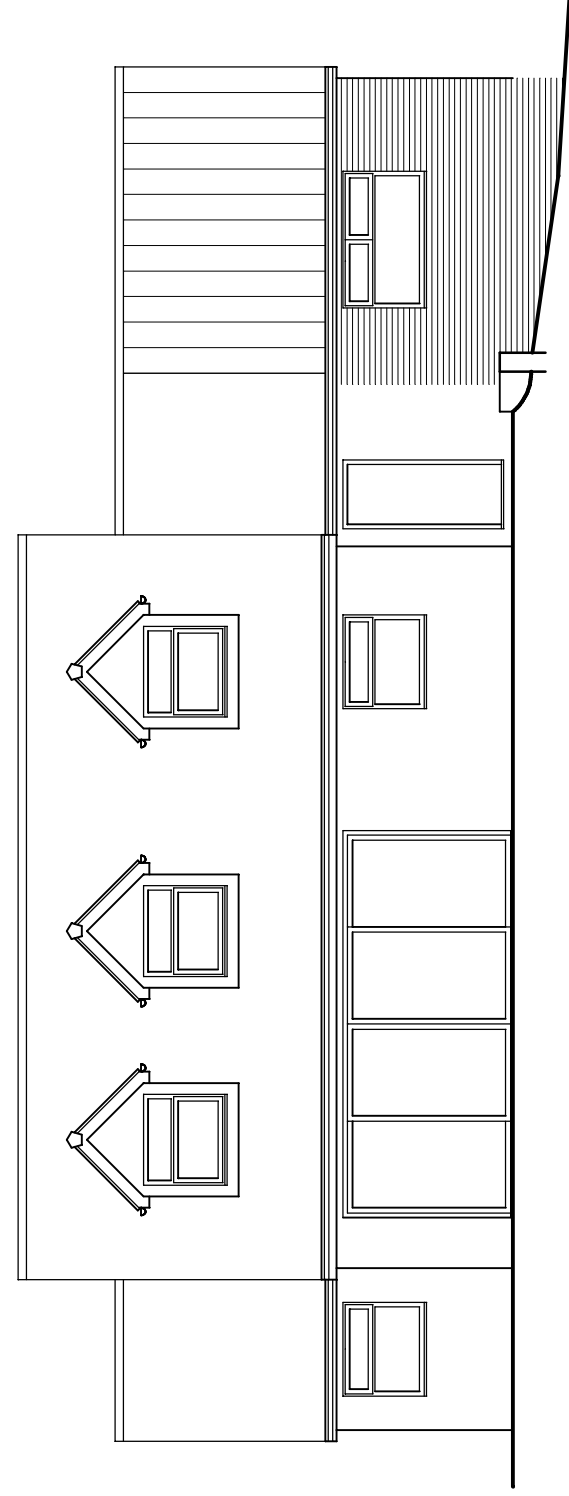


PROPOSED FRONT ELEVATION (south east)

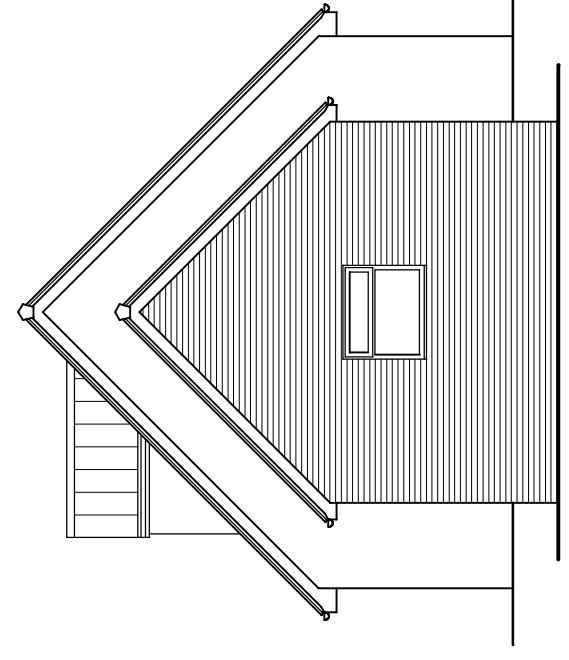


PROPOSED SIDE (north east)

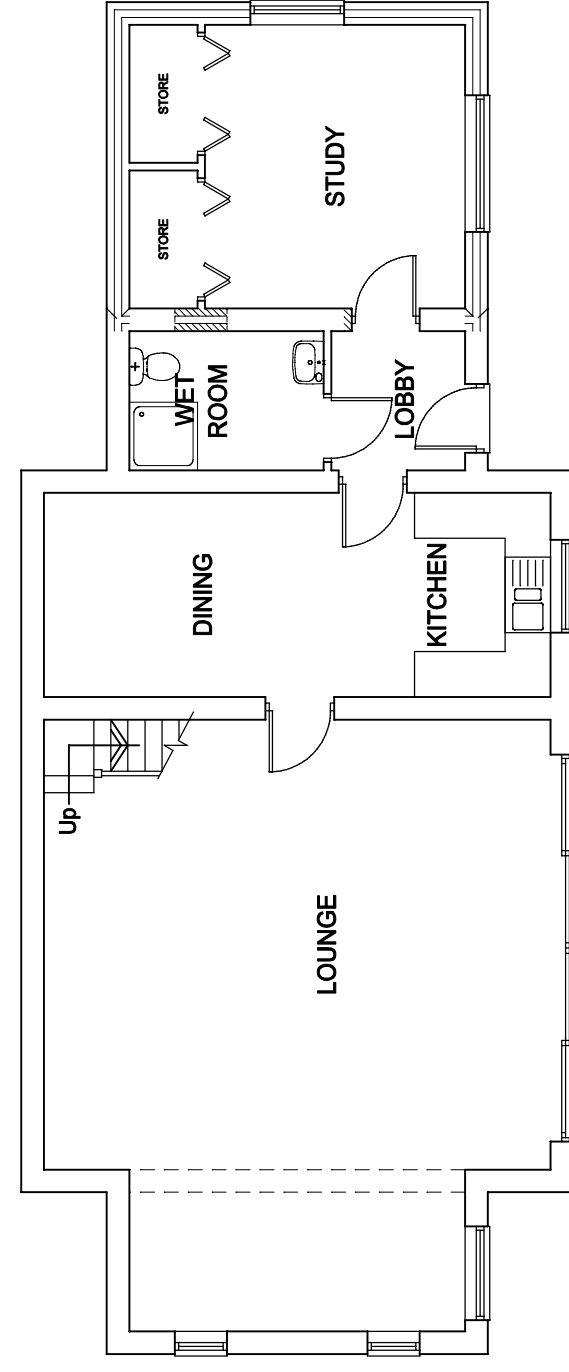

PROPOSED GROUND FLOOR PLAN

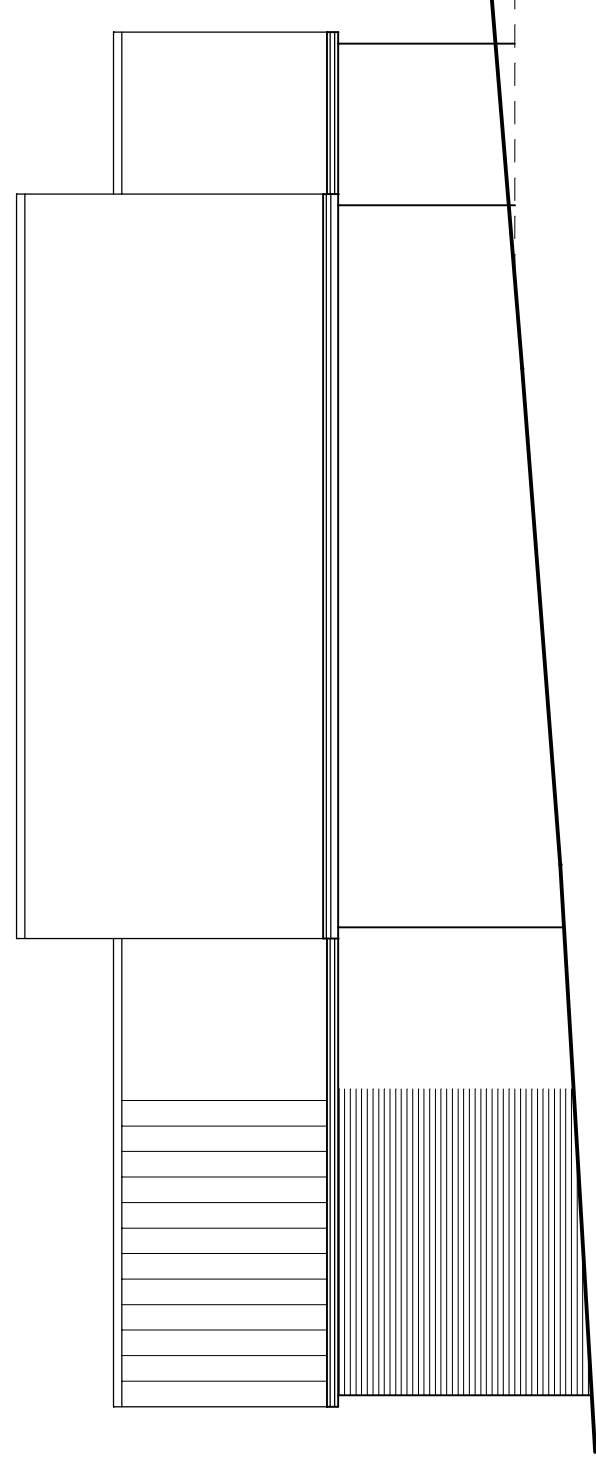

PROPOSED REAR ELEVATION (north west)

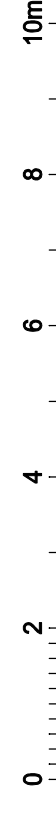

Rev. A	Date	Note

Gordon Thornton Architectural Services Garton House 14 Maythorne Drive South Hetton Co. Durham DH6 2SF Tel: 0191 5263338 Mob: 07947 311756		
Project PROPOSED EXTENSION TO RESIDENTIAL ANNEXE, BANKSIDE HOUSE STOCKTON ROAD, CASTLE EDEN FOR MR. P. MADDISON	Title PROPOSED PLANS AND ELEVATIONS SITE SECTION	
Date Dec. 2023	Scale 1 : 100 @ A2	Drawn G.T.
Contract No./ Dwg No. T 1817 / 3		