



NOTES:
 ALL DIMENSIONS, LEVELS AND CLEARANCES TO BE CHECKED ON SITE PRIOR TO WORKS COMMENCING
 THIS DRAWING SHOULD BE READ IN CONJUNCTION WITH ALL OTHER PROJECT RELATED DRAWINGS, SPECIFICATIONS AND DOCUMENTS.
 THIS DRAWING IS COPYRIGHT OF GEBHARD AND GOODWIN

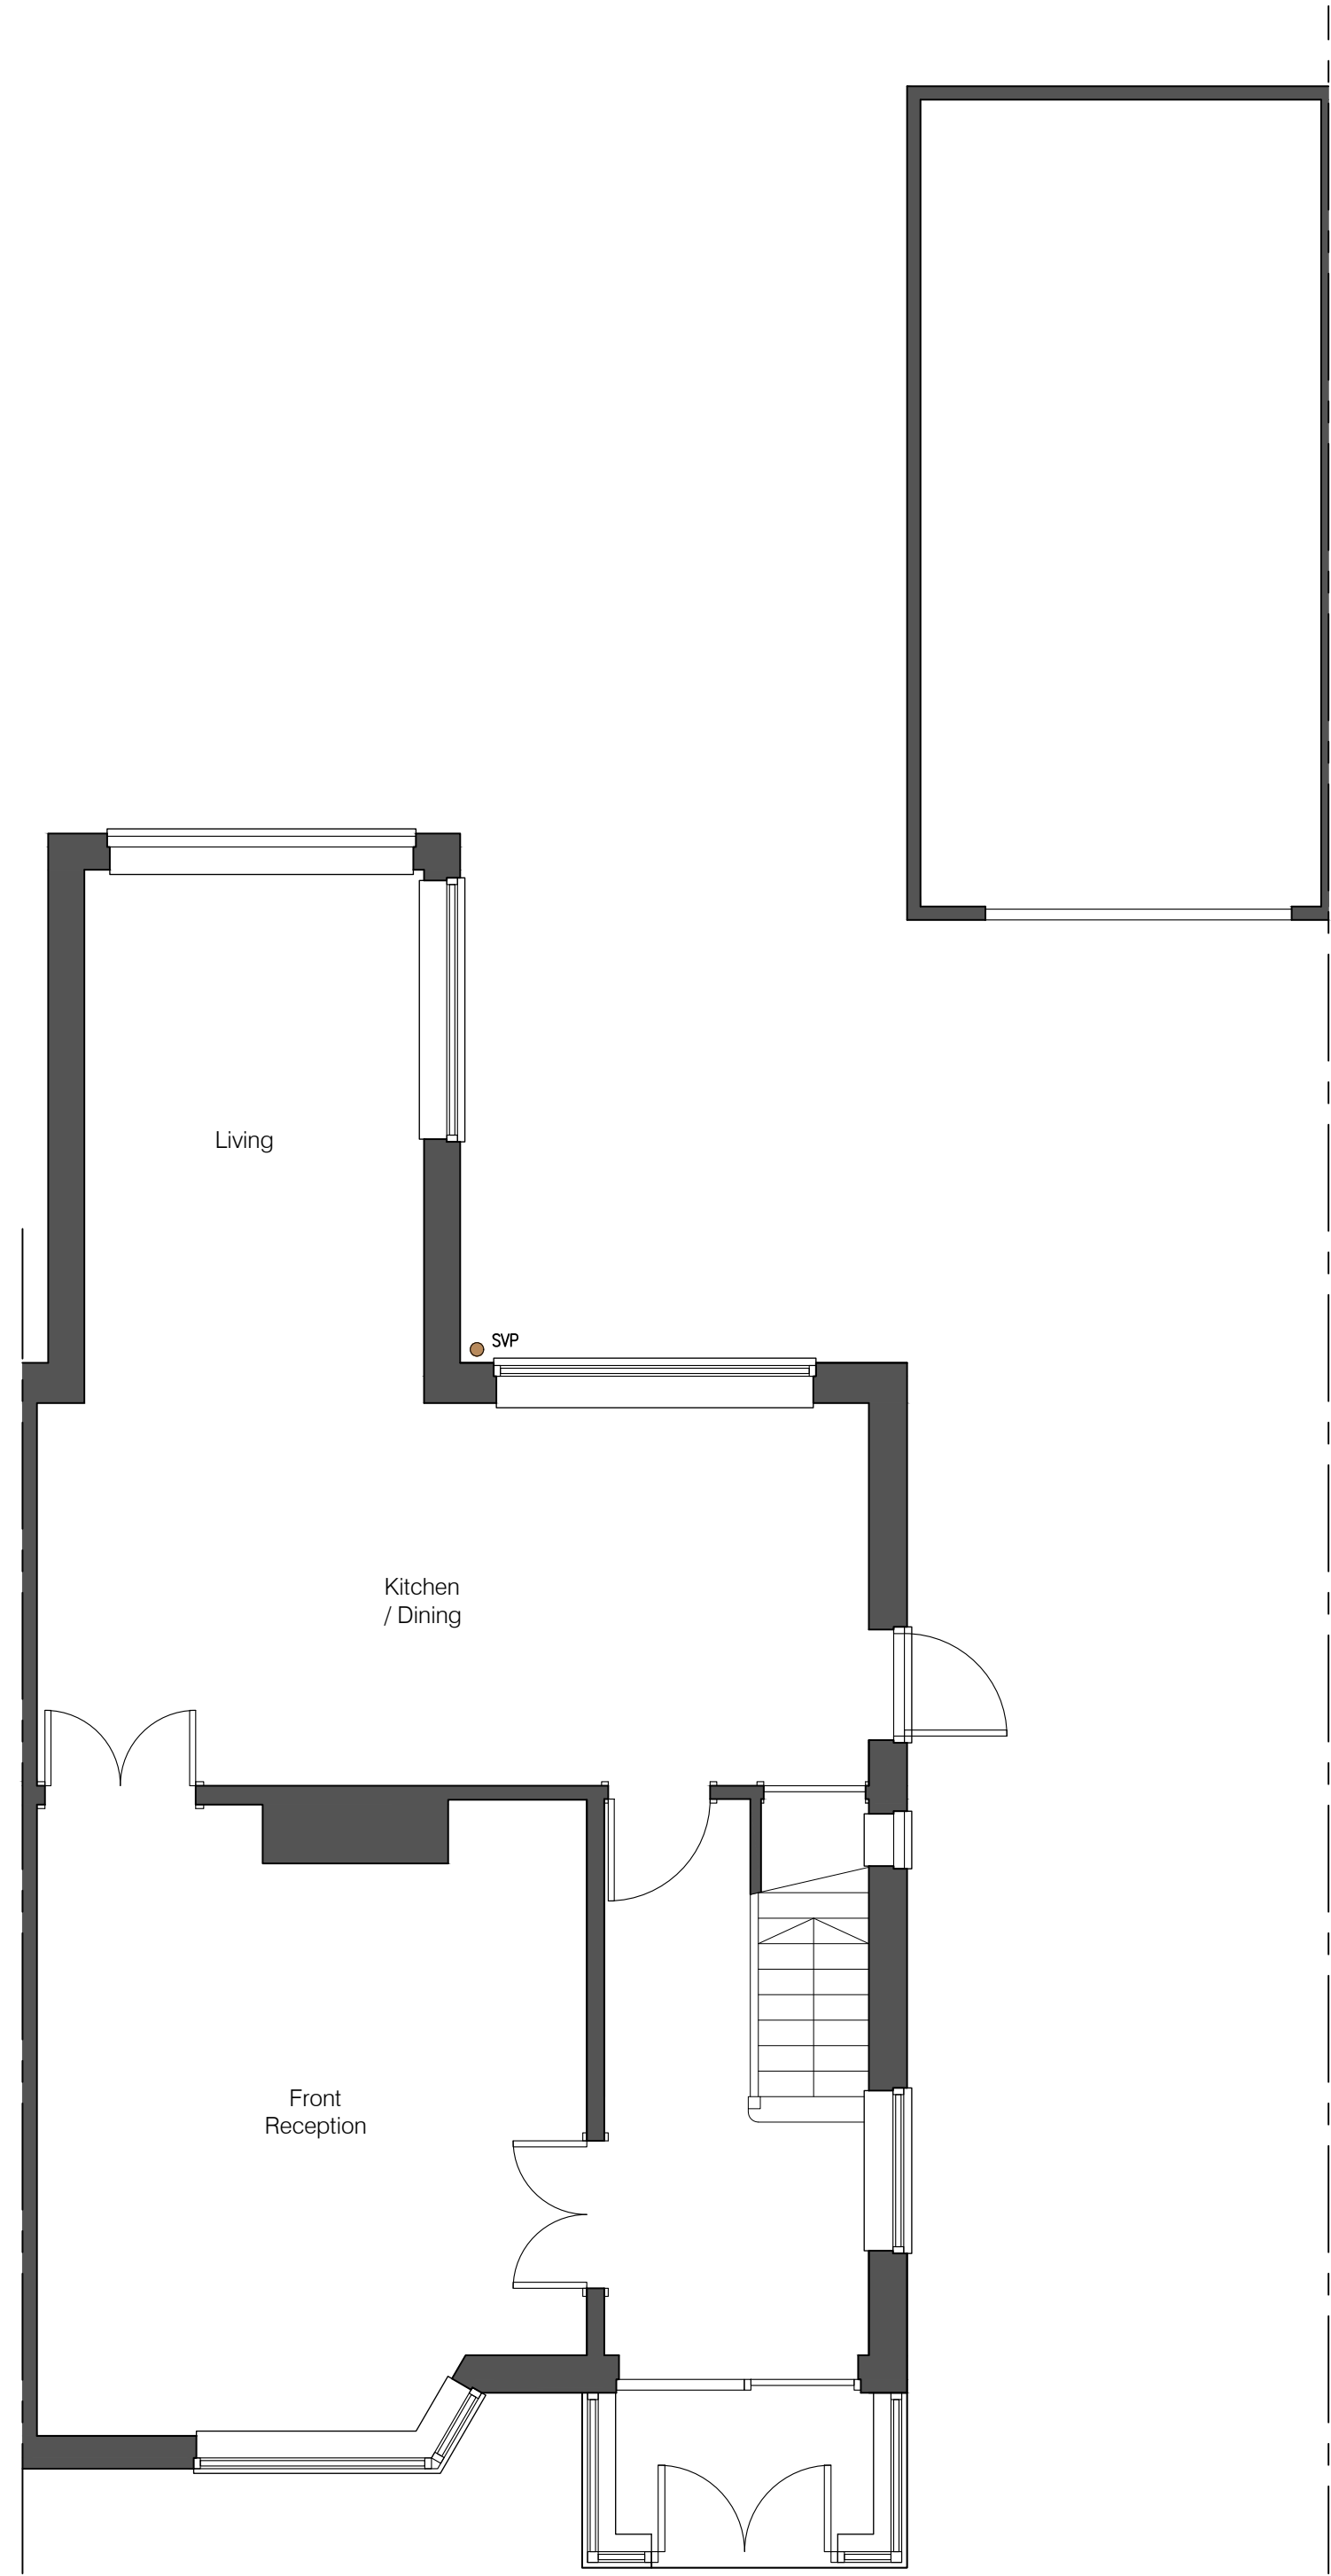

GROUND FLOOR PLAN

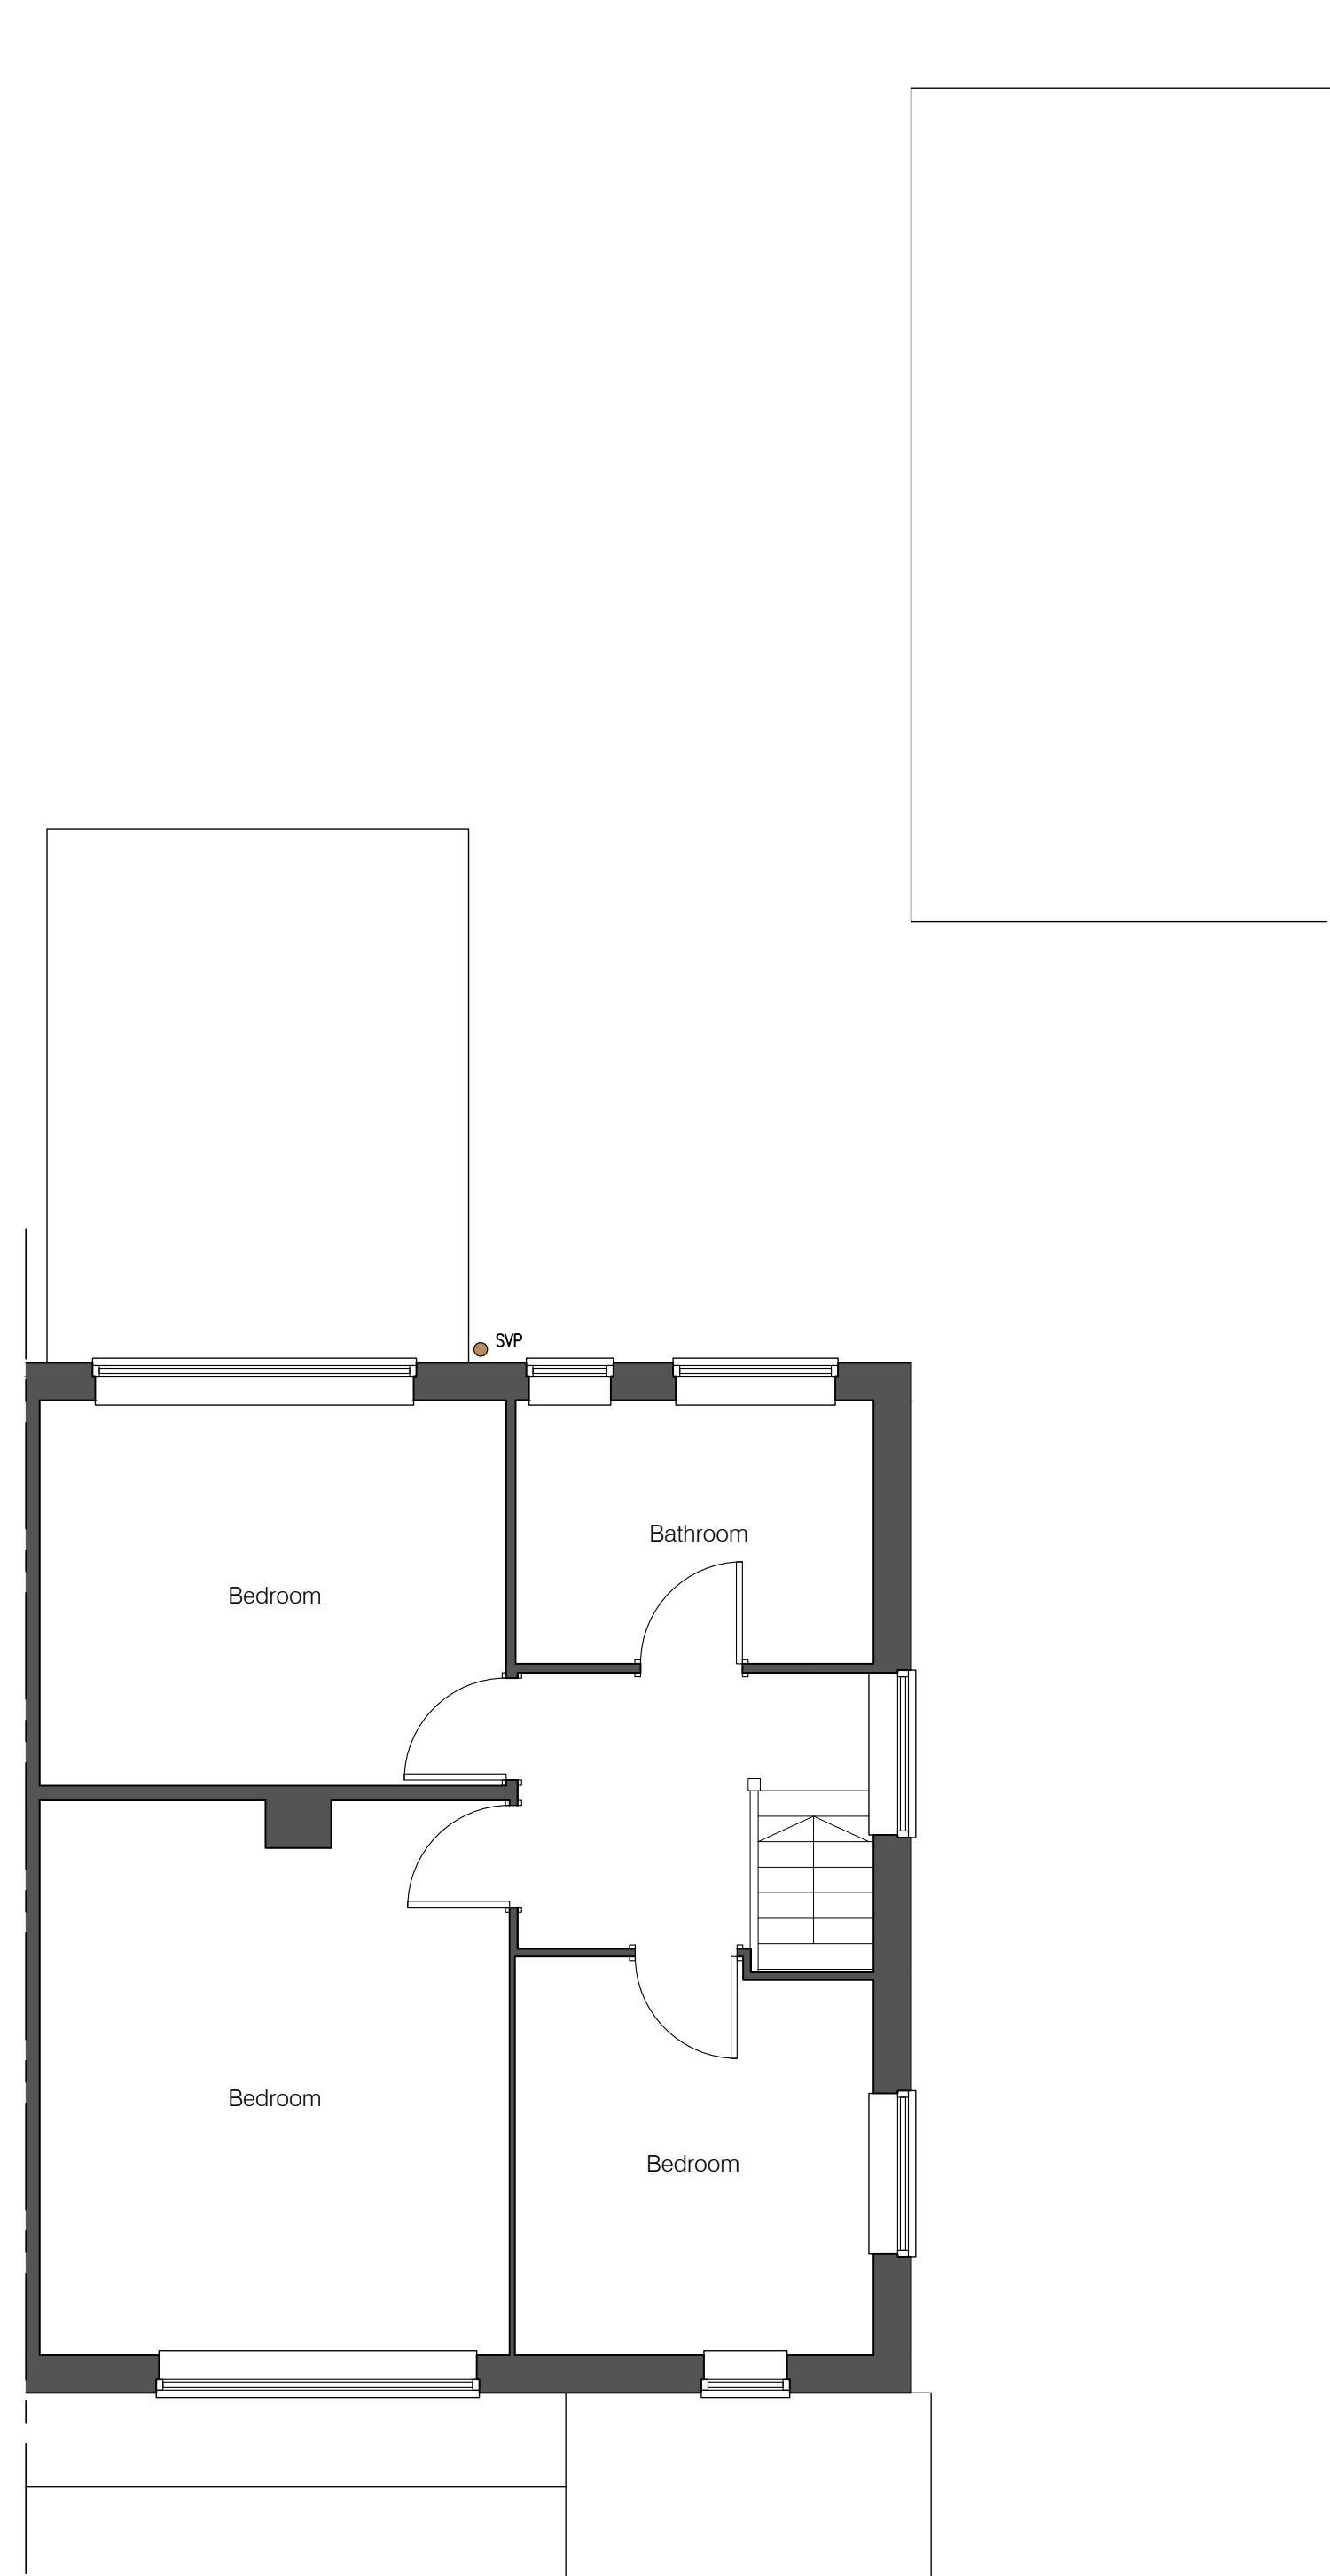

FIRST FLOOR PLAN

Rev.	Date	Notes
C	13.06.22	Planning Issue

PLANNING

PROJECT
 MAX AND SARA
 SITE ADDRESS
 22 CAROL AVENUE
 BROMSGROVE
 B61 8RN

DRAWING TITLE:
 EXISTING PLANS

DRAWING NO:
 1070-101

BY:	CHK:	DATE:	SCALE @A1
GG	GG	14.12.21	1:50



EXISTING PLANS

