

NOTES:
 ALL DIMENSIONS, LEVELS AND CLEARANCES TO BE CHECKED
 ON SITE PRIOR TO WORKS COMMENCING
 THIS DRAWING SHOULD BE READ IN CONJUNCTION WITH ALL
 OTHER PROJECT RELATED DRAWINGS, SPECIFICATIONS AND
 DOCUMENTS.
 THIS DRAWING IS COPYRIGHT OF GEBHARD AND GOODWIN



FRONT ELEVATION



REAR ELEVATION



SIDE ELEVATION

C 13.06.22 Planning Issue
 Rev. Date Notes

PLANNING

PROJECT
 MAX AND SARA

SITE ADDRESS
 22 CAROL AVENUE
 BROMSGROVE
 B61 8RN


DRAWING TITLE:
 EXISTING ELEVATIONS

DRAWING NO:
 1070-201

BY: G G CHK: G G DATE: 14.12.21 SCALE @A1 1:50



EXISTING ELEVATIONS

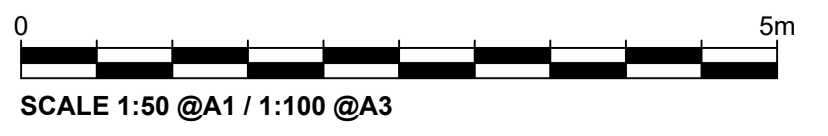

SCALE 1:50 @A1 / 1:100 @A3