


Proposal subject to planning approval.


Drawings for planning purposes only, all dimensions to be checked and verified by the contractor prior to work commencing on site. Contractor to ensure all materials are to Local Authority approval and to take into account everything necessary for the proper execution of the works.

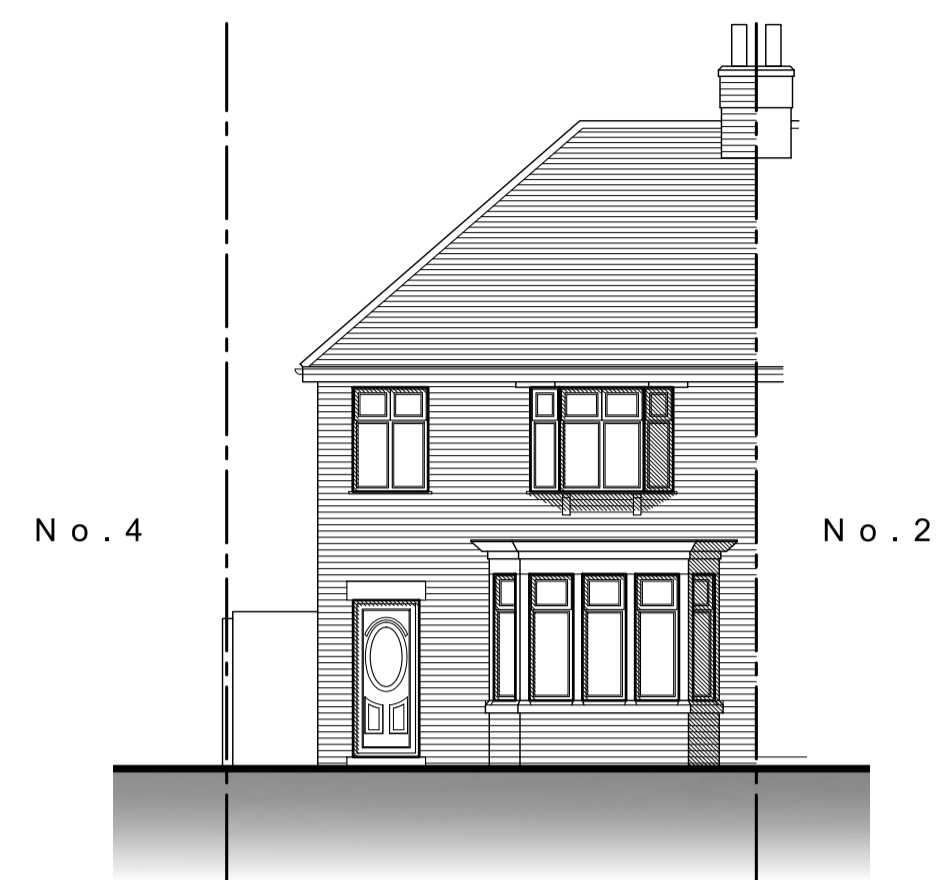


EXISTING FRONT
(SOUTH) ELEVATION
1:100




EXISTING SIDE
(WEST) ELEVATION
1:100

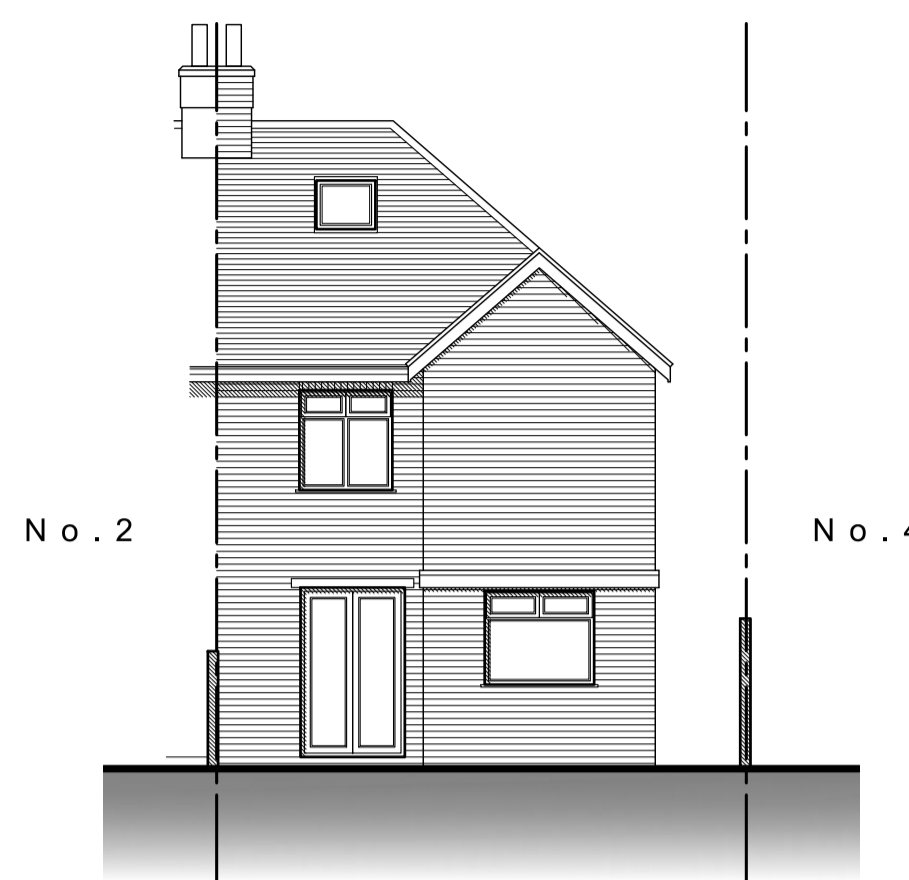

EXISTING REAR
(NORTH) ELEVATION
1:100

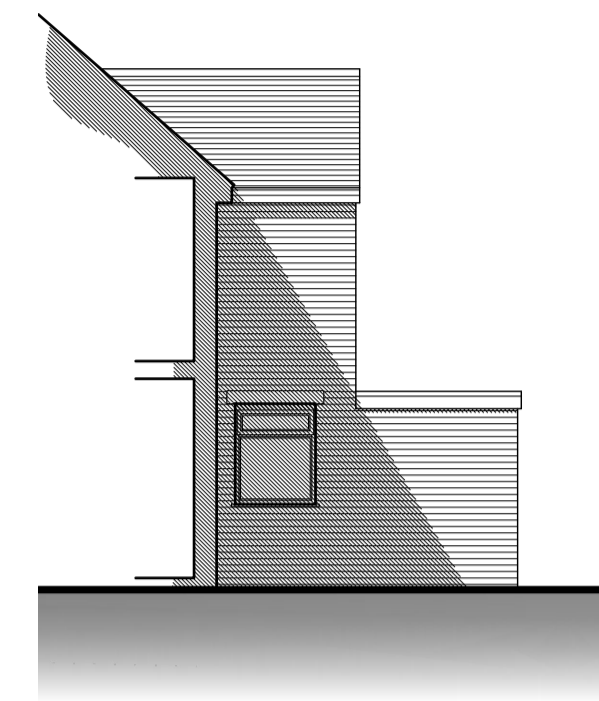


EXISTING SIDE
(EAST) SECTIONAL ELEVATION
1:100

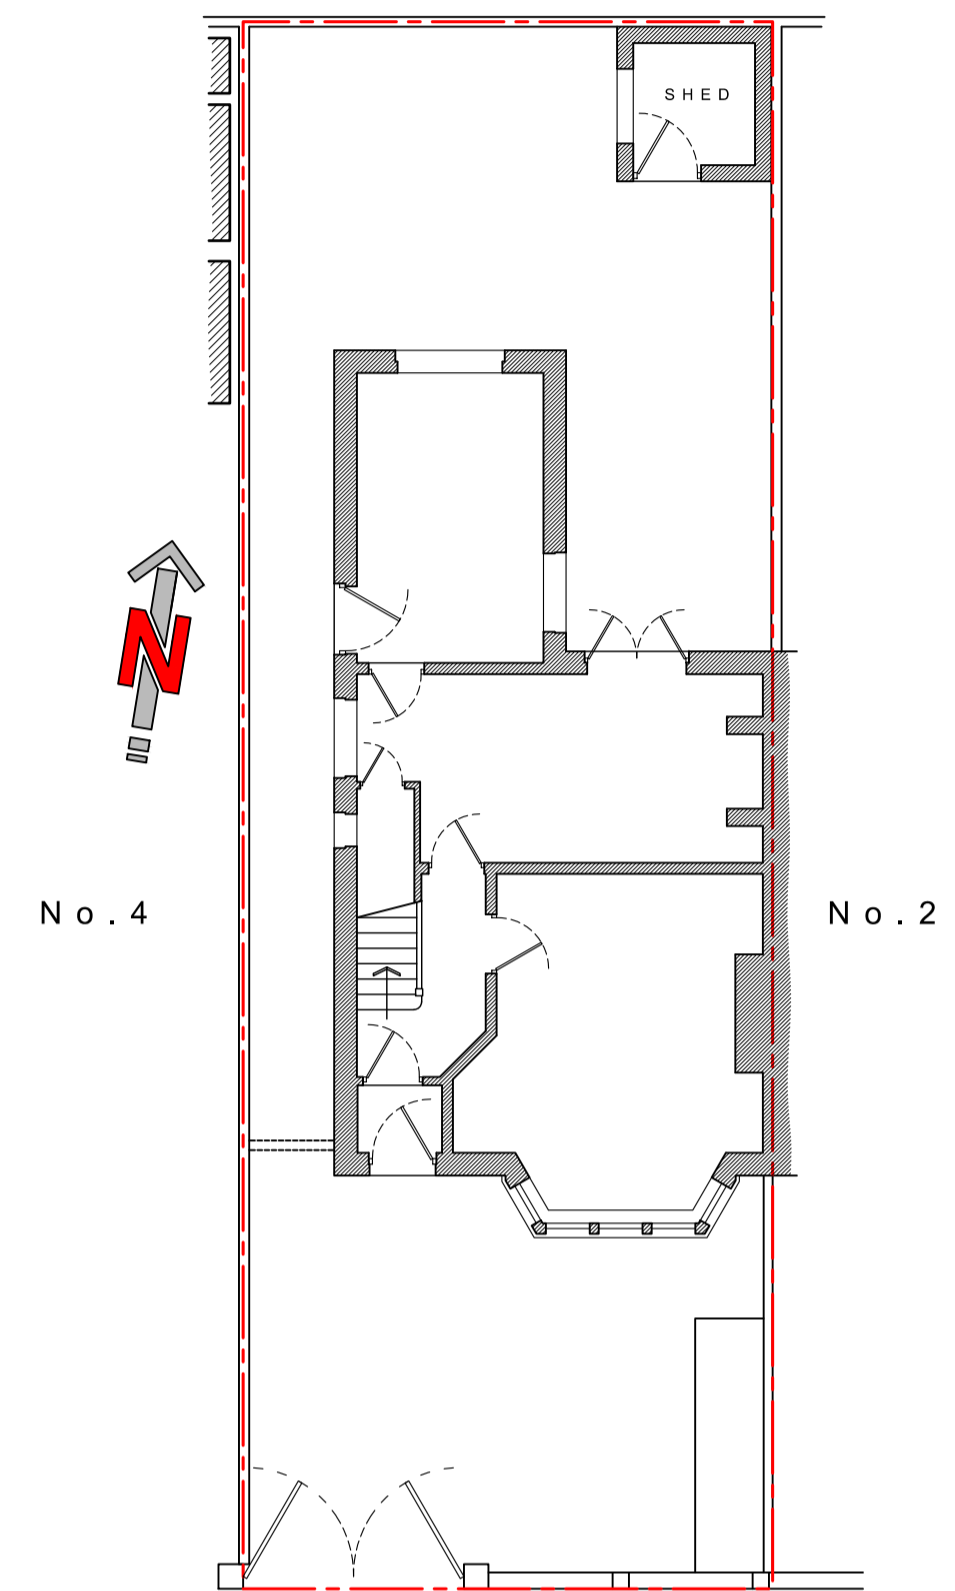


LEIGHTON AVENUE

EXISTING SITE PLAN
1:100

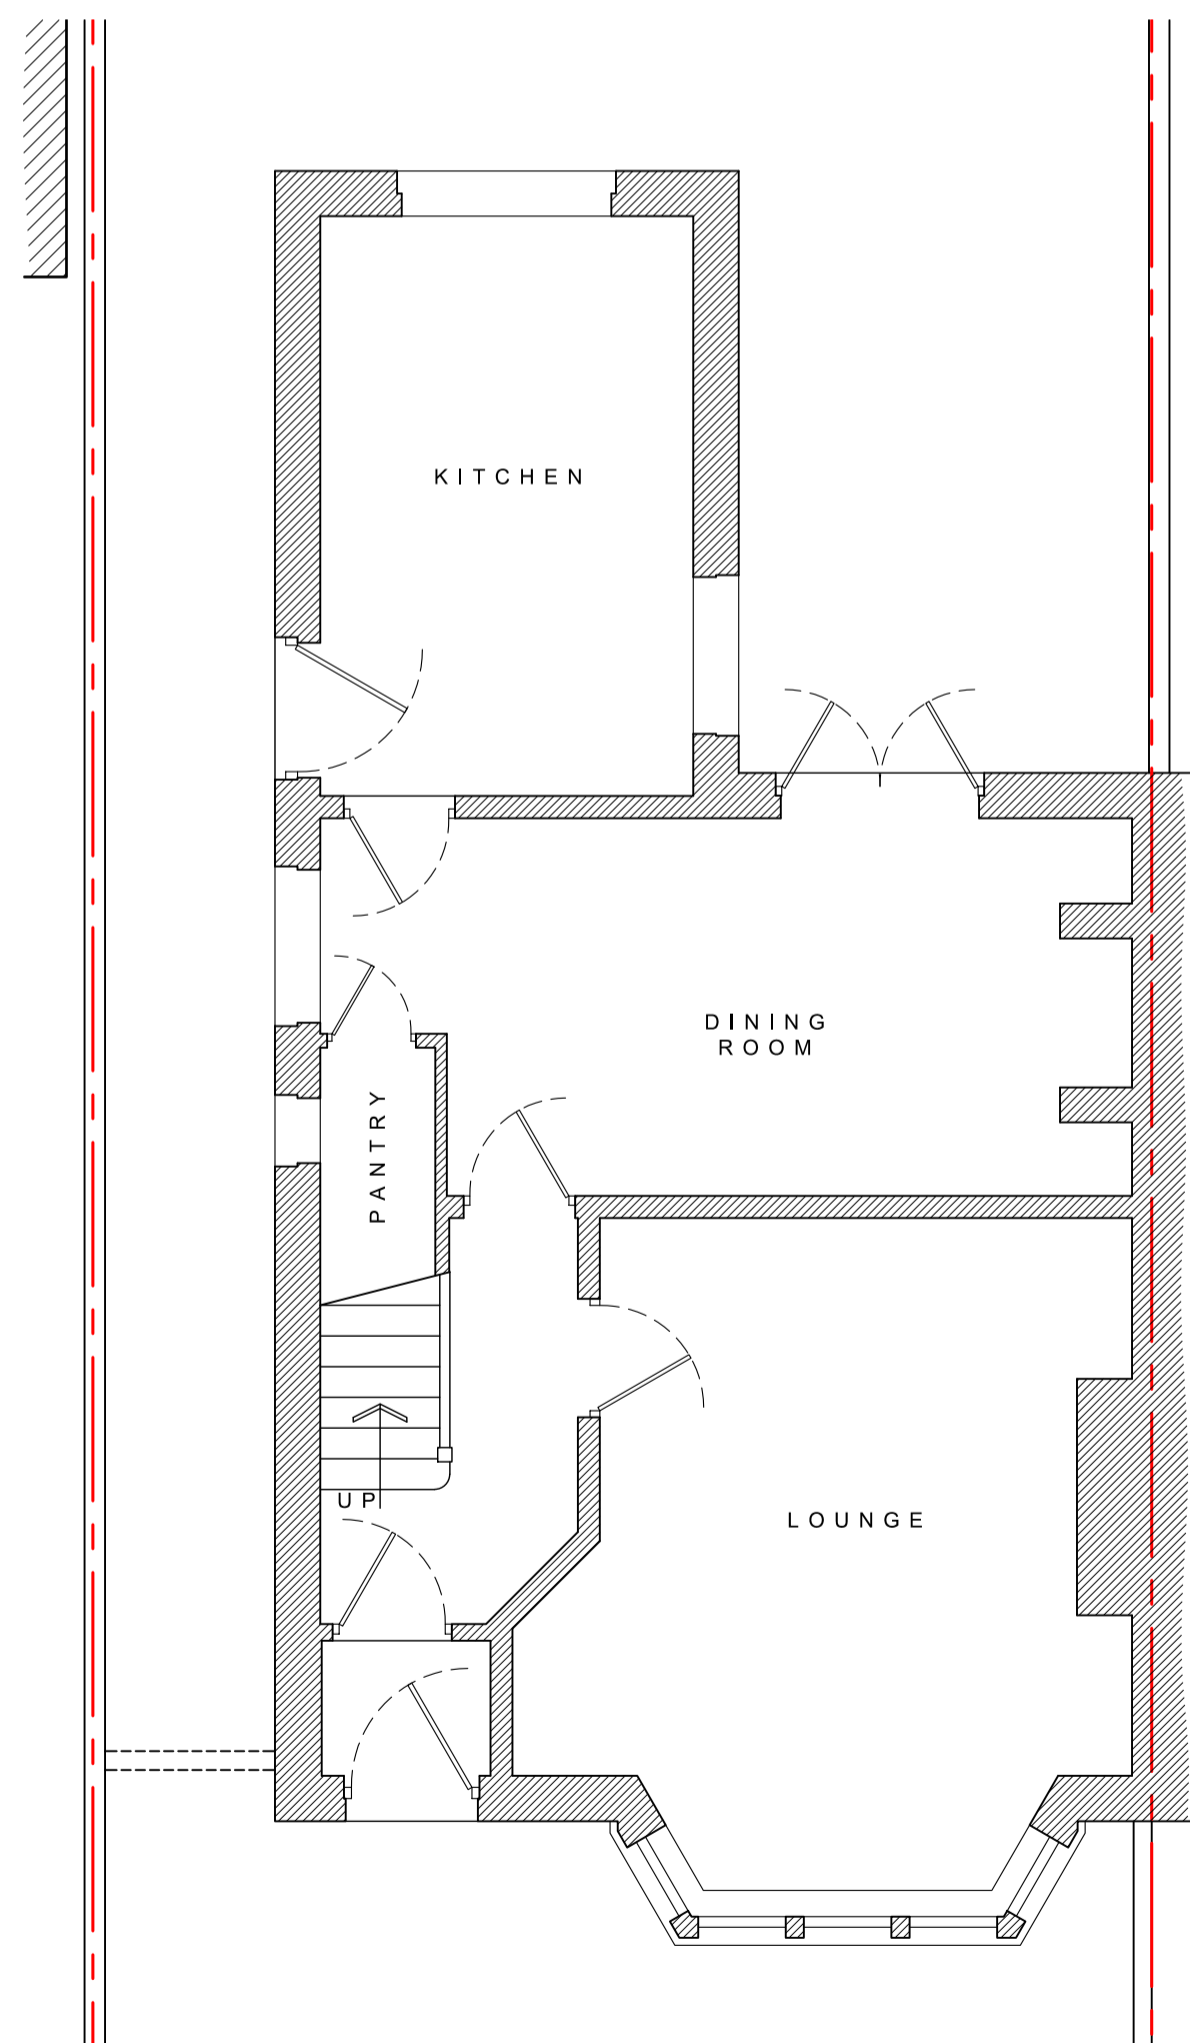


EXISTING GROUND-FLOOR PLAN
1:50

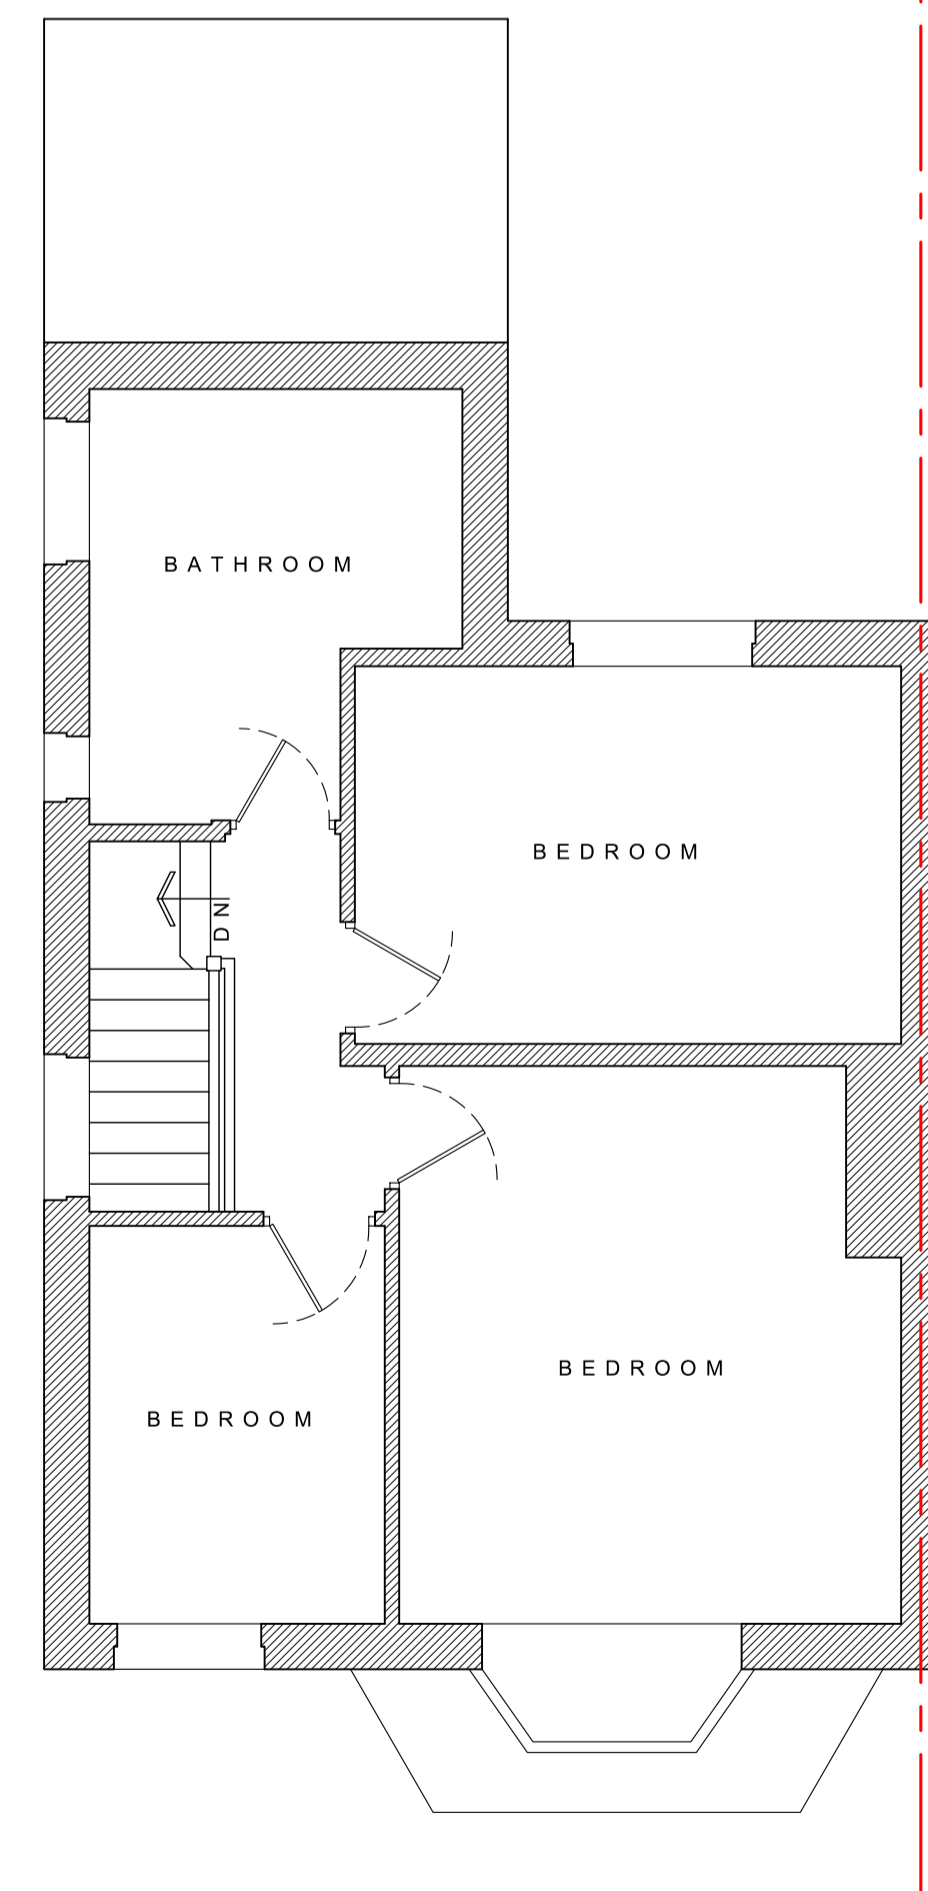

EXISTING FIRST-FLOOR PLAN
1:50

A Abbott-Hull
Associates

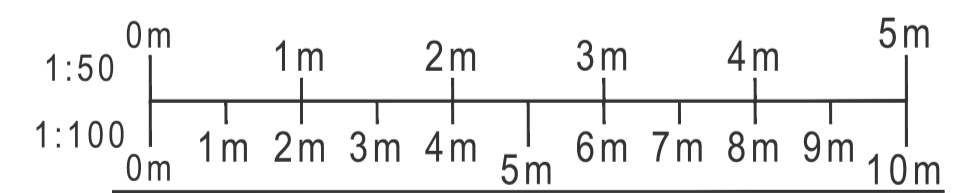

PROJECT
2A LEIGHTON AVENUE,
FLEETWOOD,
FY7 8BP

DRAWING

EXISTING PLANS & ELEVATIONS

DRAWING NO. 23154_100	REV. -	DRAWN J. A-H
DATE 22/12/2023	SCALE 1:50/100 @ A1	
W abbotthull.co.uk	T 01253 846420	
E info@abbotthull.co.uk	M 07725 005247	