


NOTE:
 THE DRAWING MUST NOT BE REPRODUCED, IN WHOLE OR IN PART, WITHOUT THE WRITTEN PERMISSION OF SHAPE OF ARCHITECTURE.

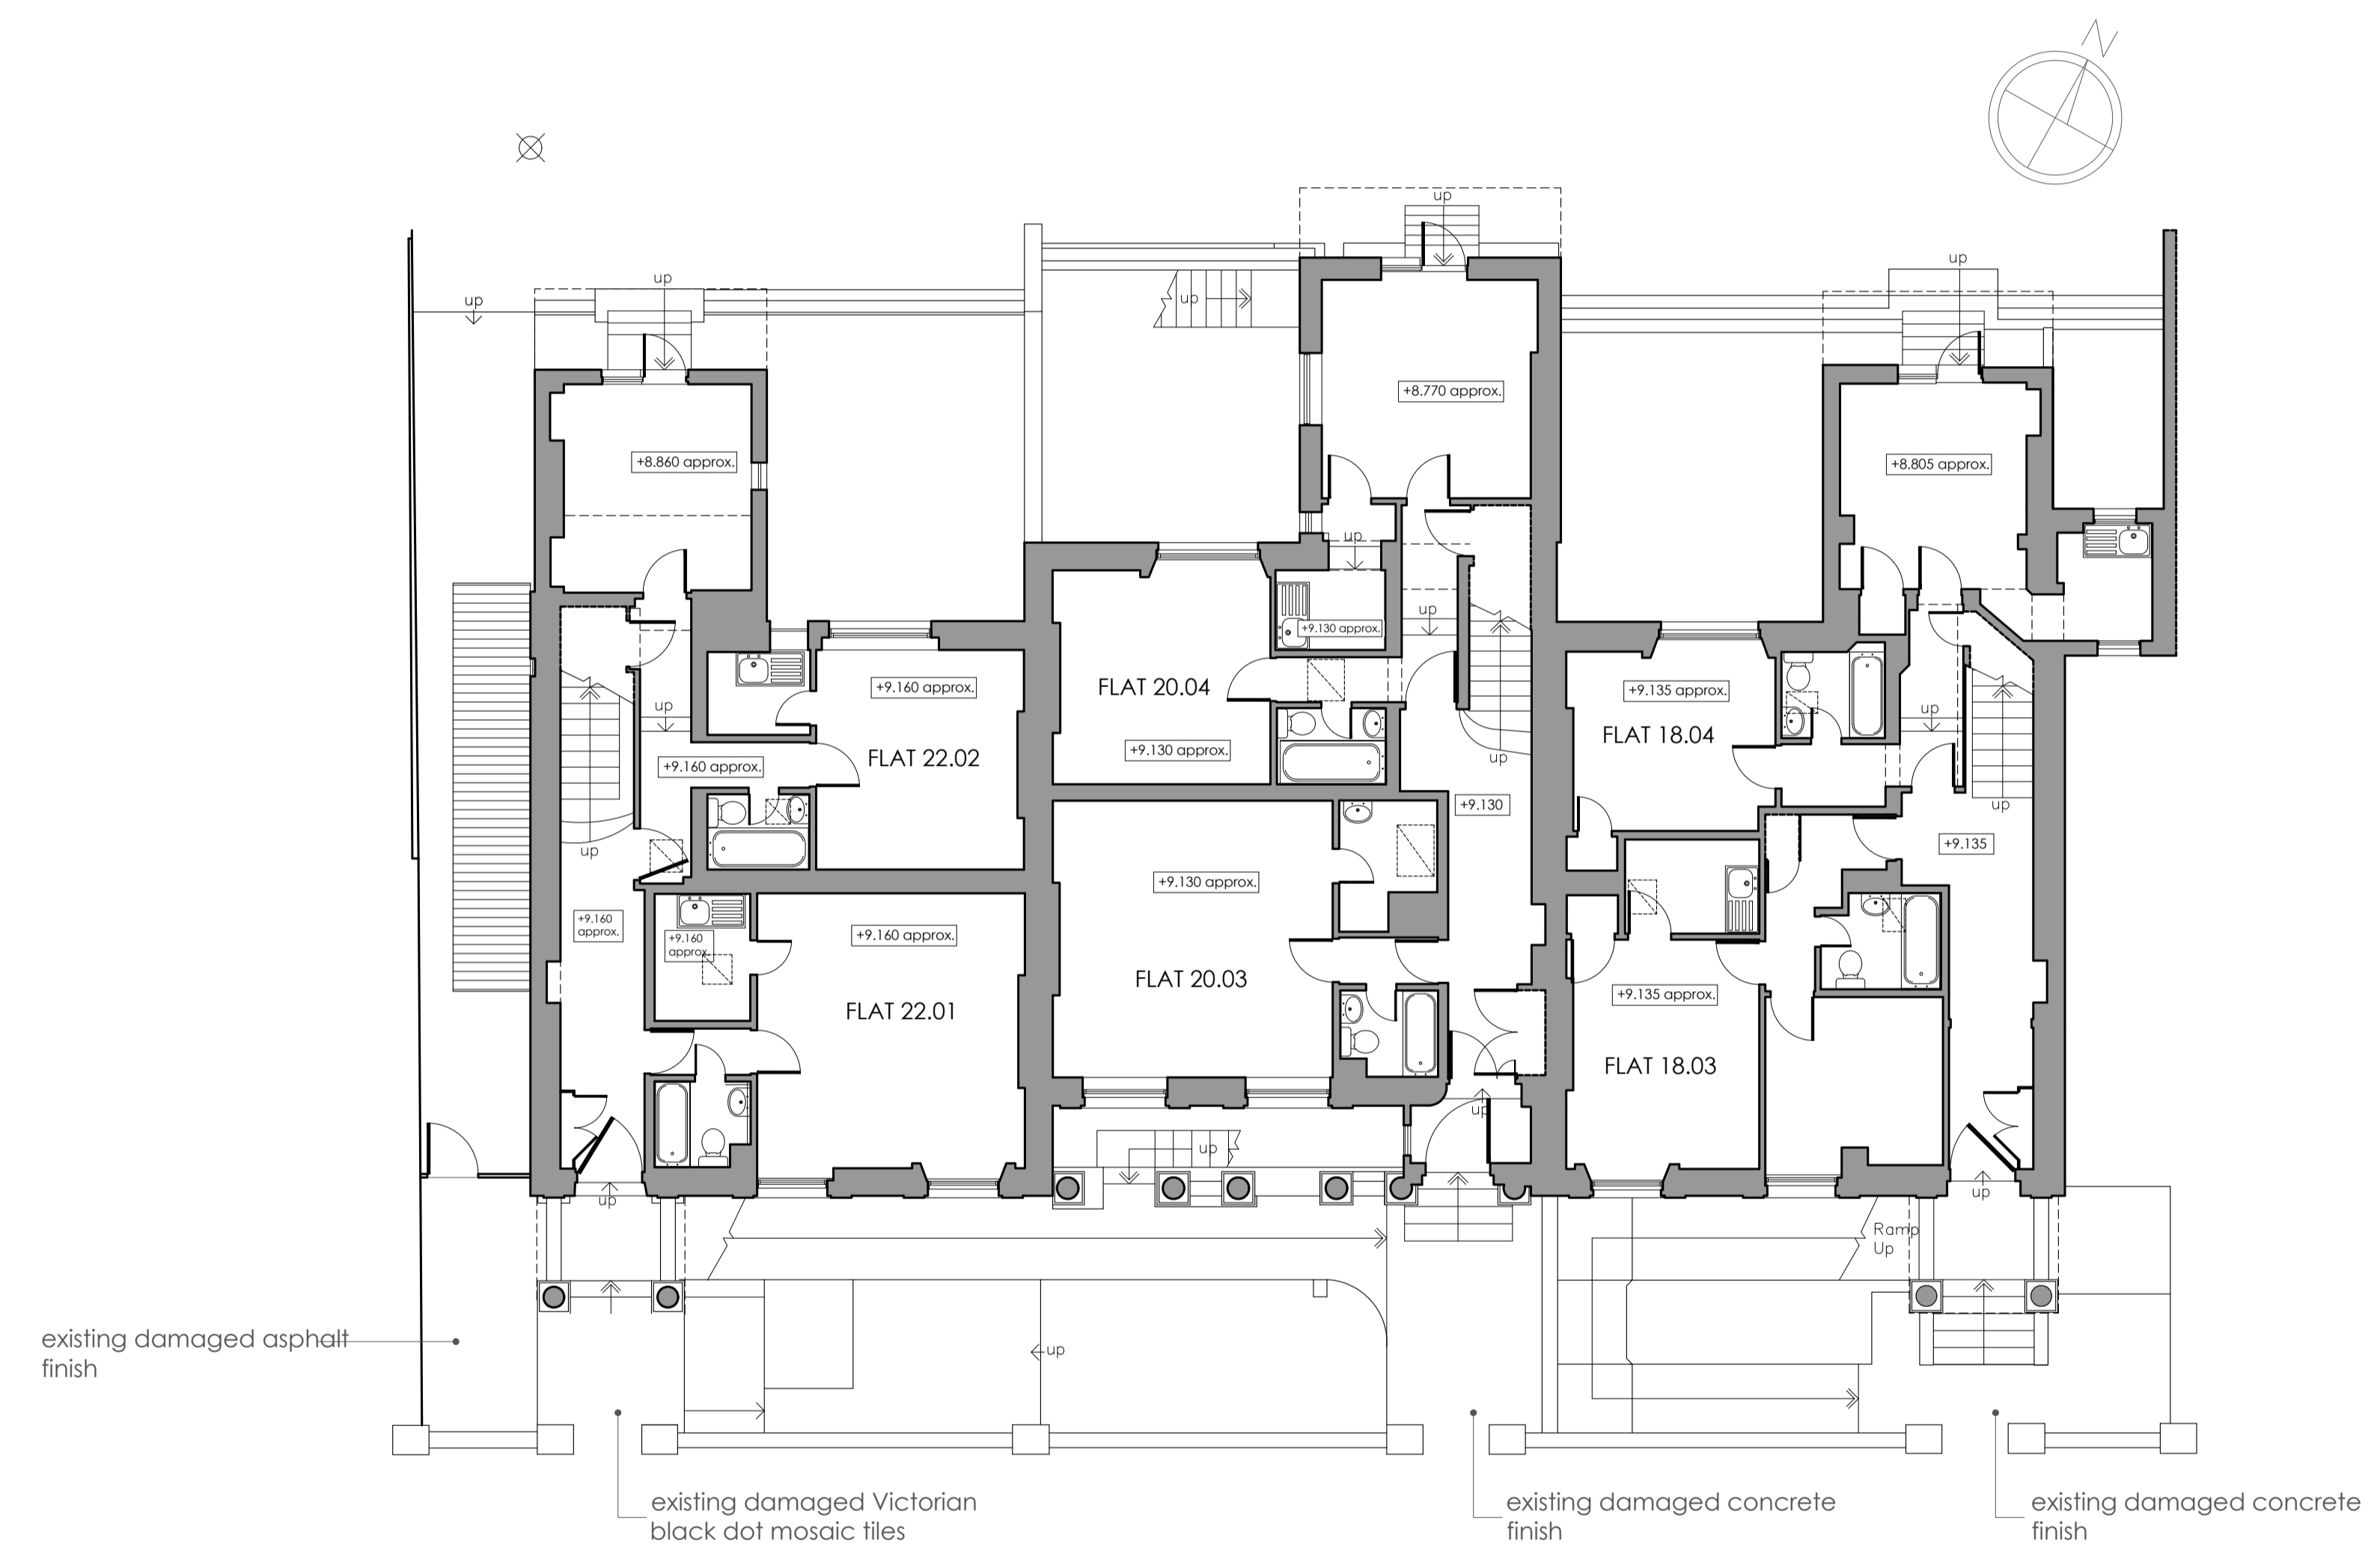

EXISTING GROUND FLOOR PLAN. FRONT GARDEN
 SURFACE FINISH
 scale 1:100

REV	DATE	INTL	DESCRIPTION	CHK	REV	DATE	INTL	DESCRIPTION	CHK	REV	DATE	INTL	DESCRIPTION	CHK	REV	DATE	INTL	DESCRIPTION	CHK	
00	24/01/17	AZ																		

SHAPE OF ARCHITECTURE
 18-22 Craven Hill W2 3DS
 CHG Properties Ltd C/O Winkworth

DRAWING TITLE PLANNING	SCALE 1:100 @ A1	REVISION 00
JOB NO. / DRAW. NO. / DRAWING TITLE		
189 - D.30 - PROPOSED GROUND FLOOR PLAN		