




NOTE:
 THIS DRAWING MUST NOT BE SCALED. THE CONTRACTOR IS TO CHECK ALL DIMENSIONS ON SITE.
 © SHAPE OF ARCHITECTURE 2019. ALL RIGHTS RESERVED. DRAWING NO. 189-02-01

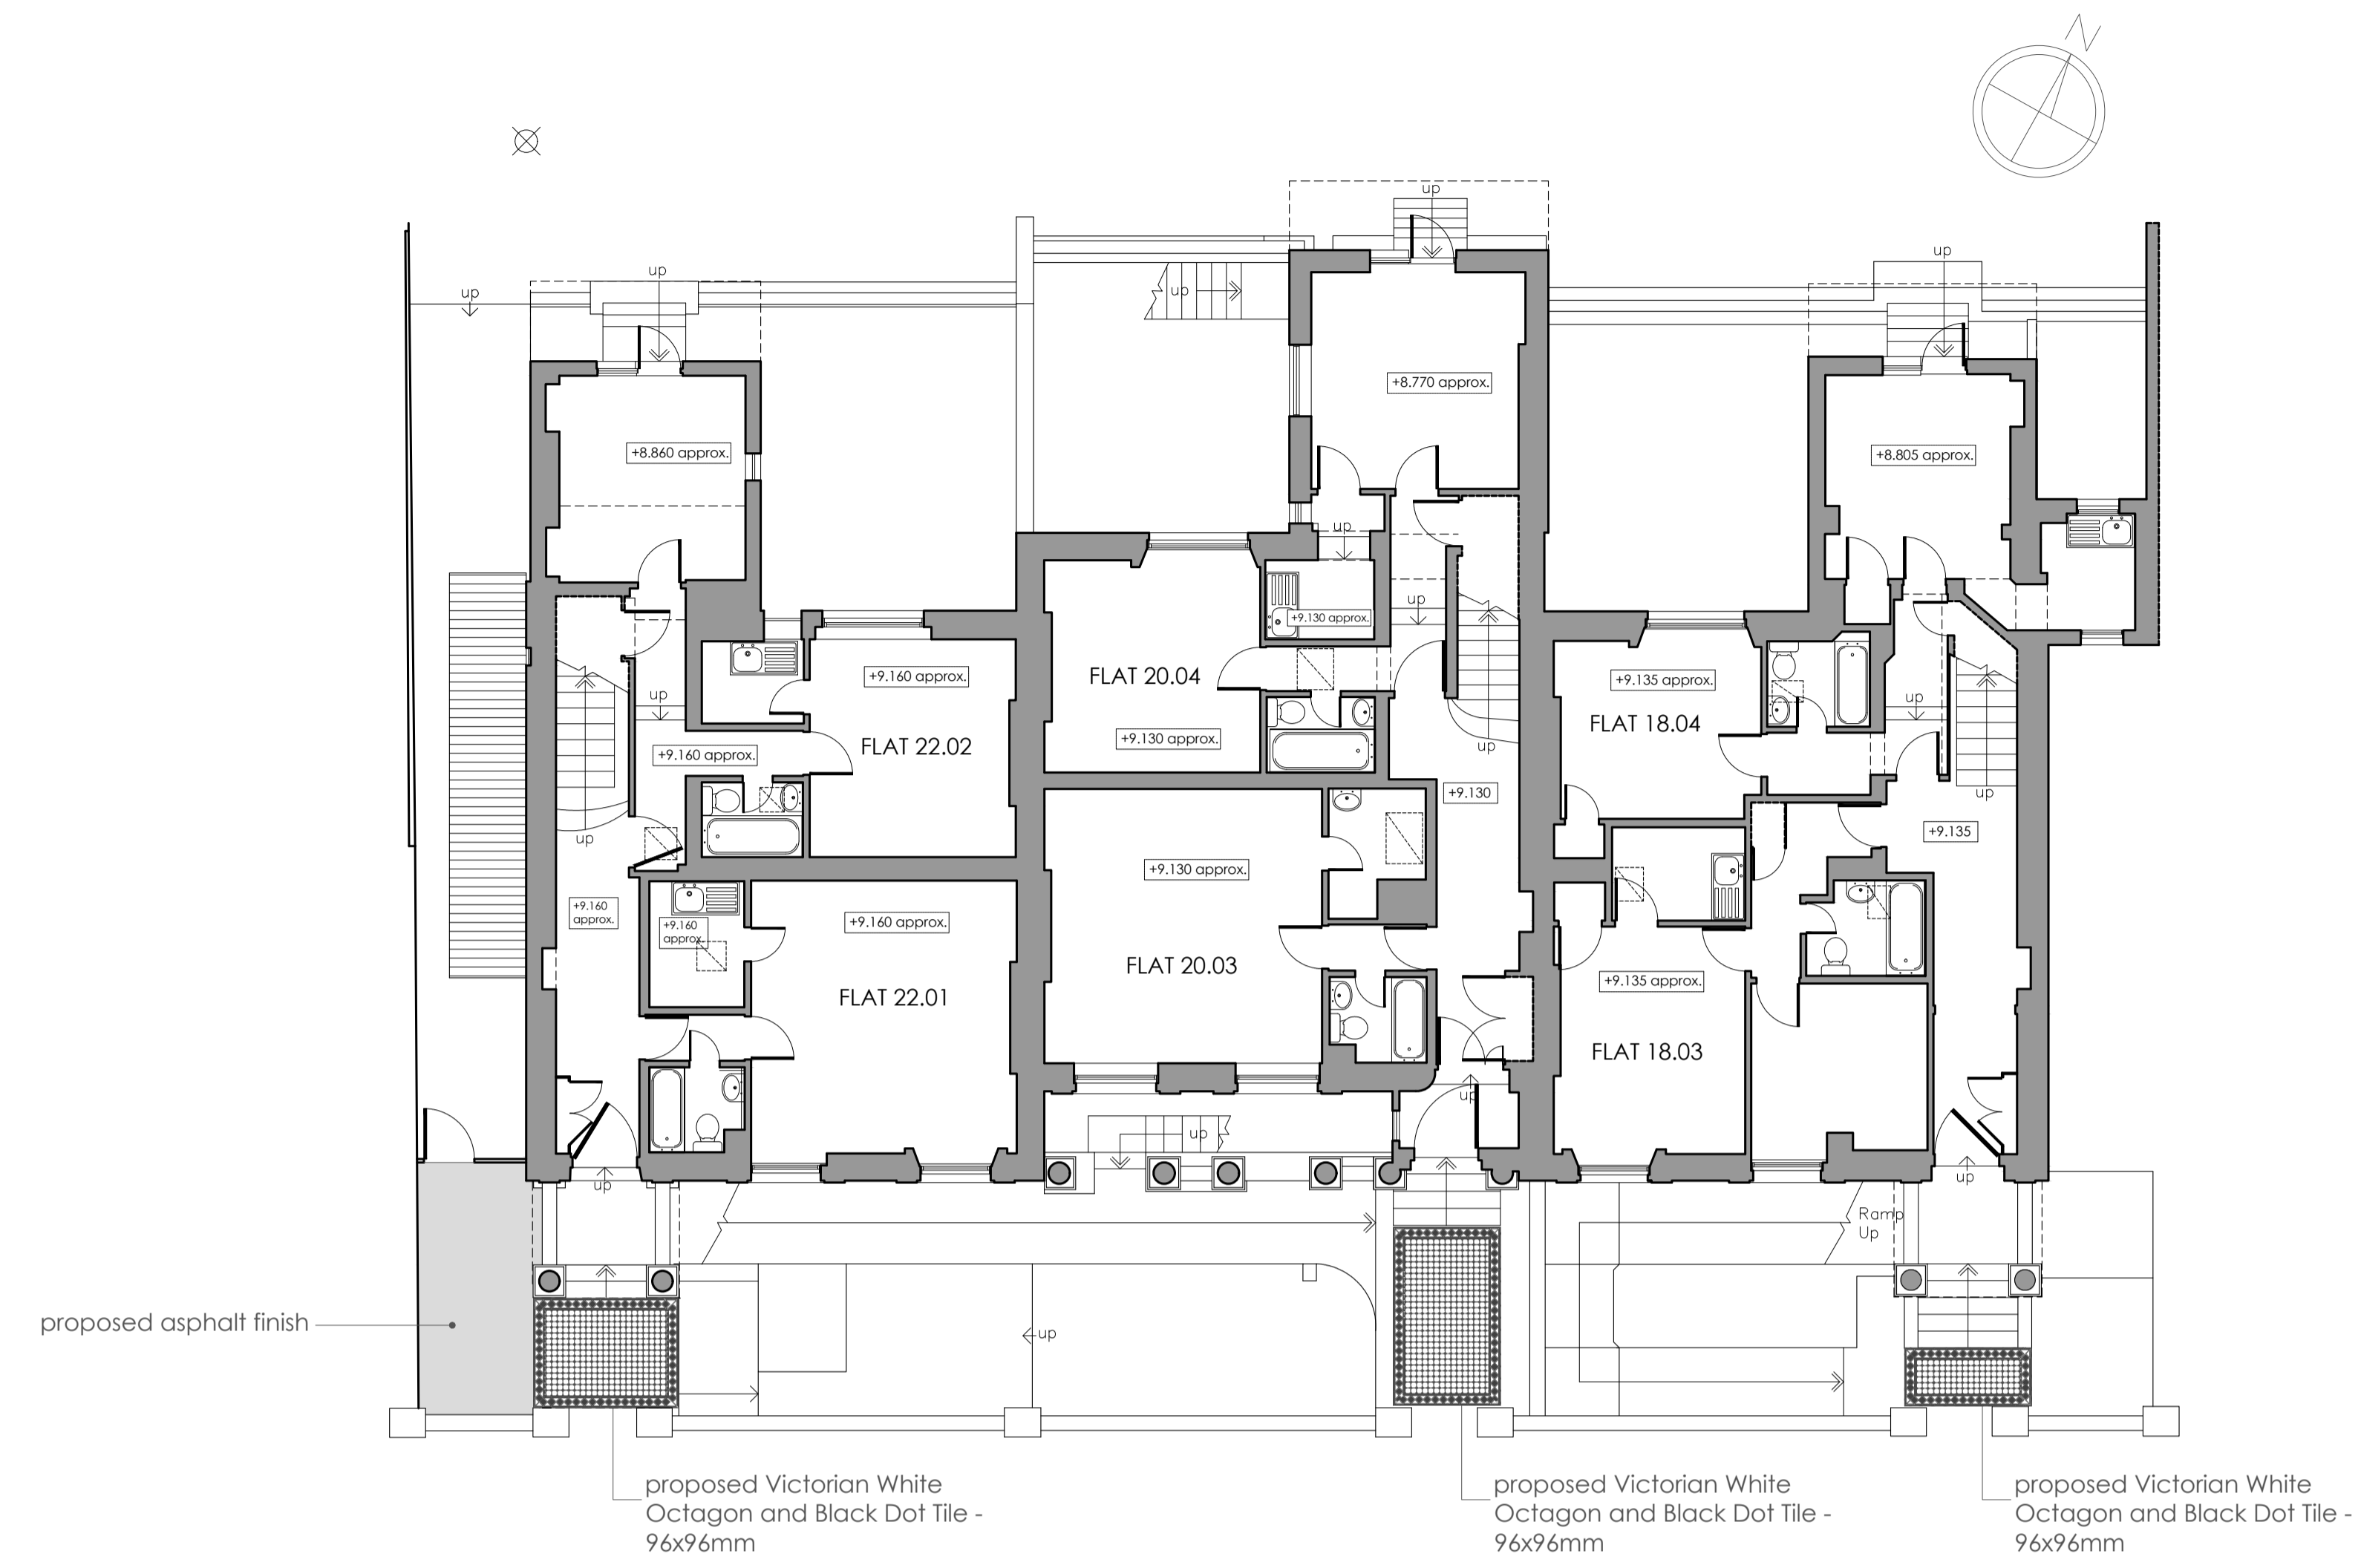


PROPOSED GROUND FLOOR PLAN, FRONT GARDEN
SURFACE FINISH
 scale 1:100

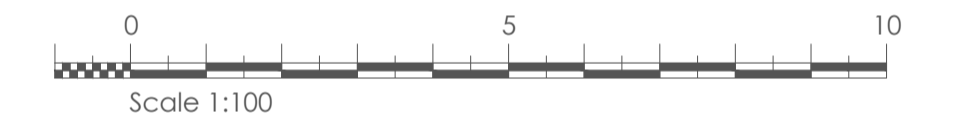


NO. 22 ENTRANCE SURFACE FINISH
 scale 1:20

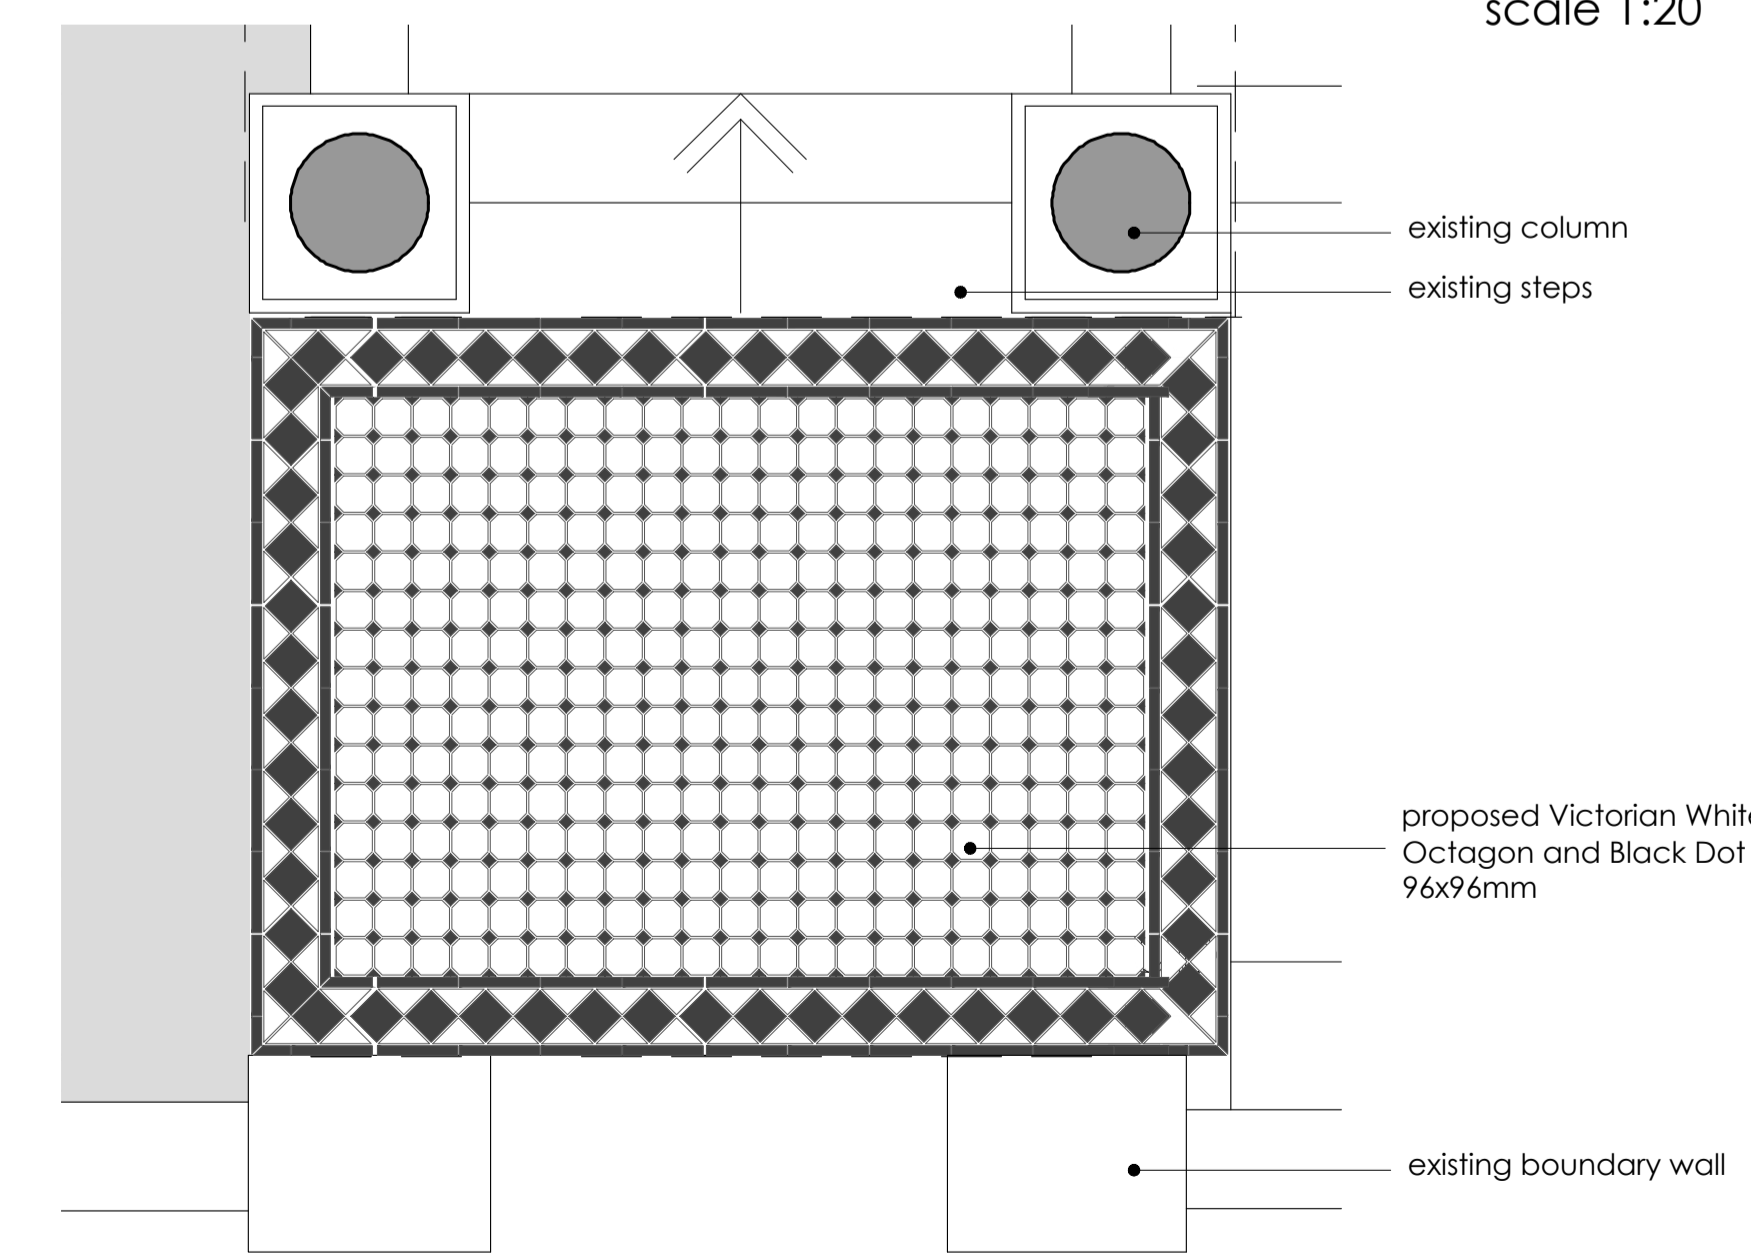

NO. 20 ENTRANCE SURFACE FINISH
 scale 1:20

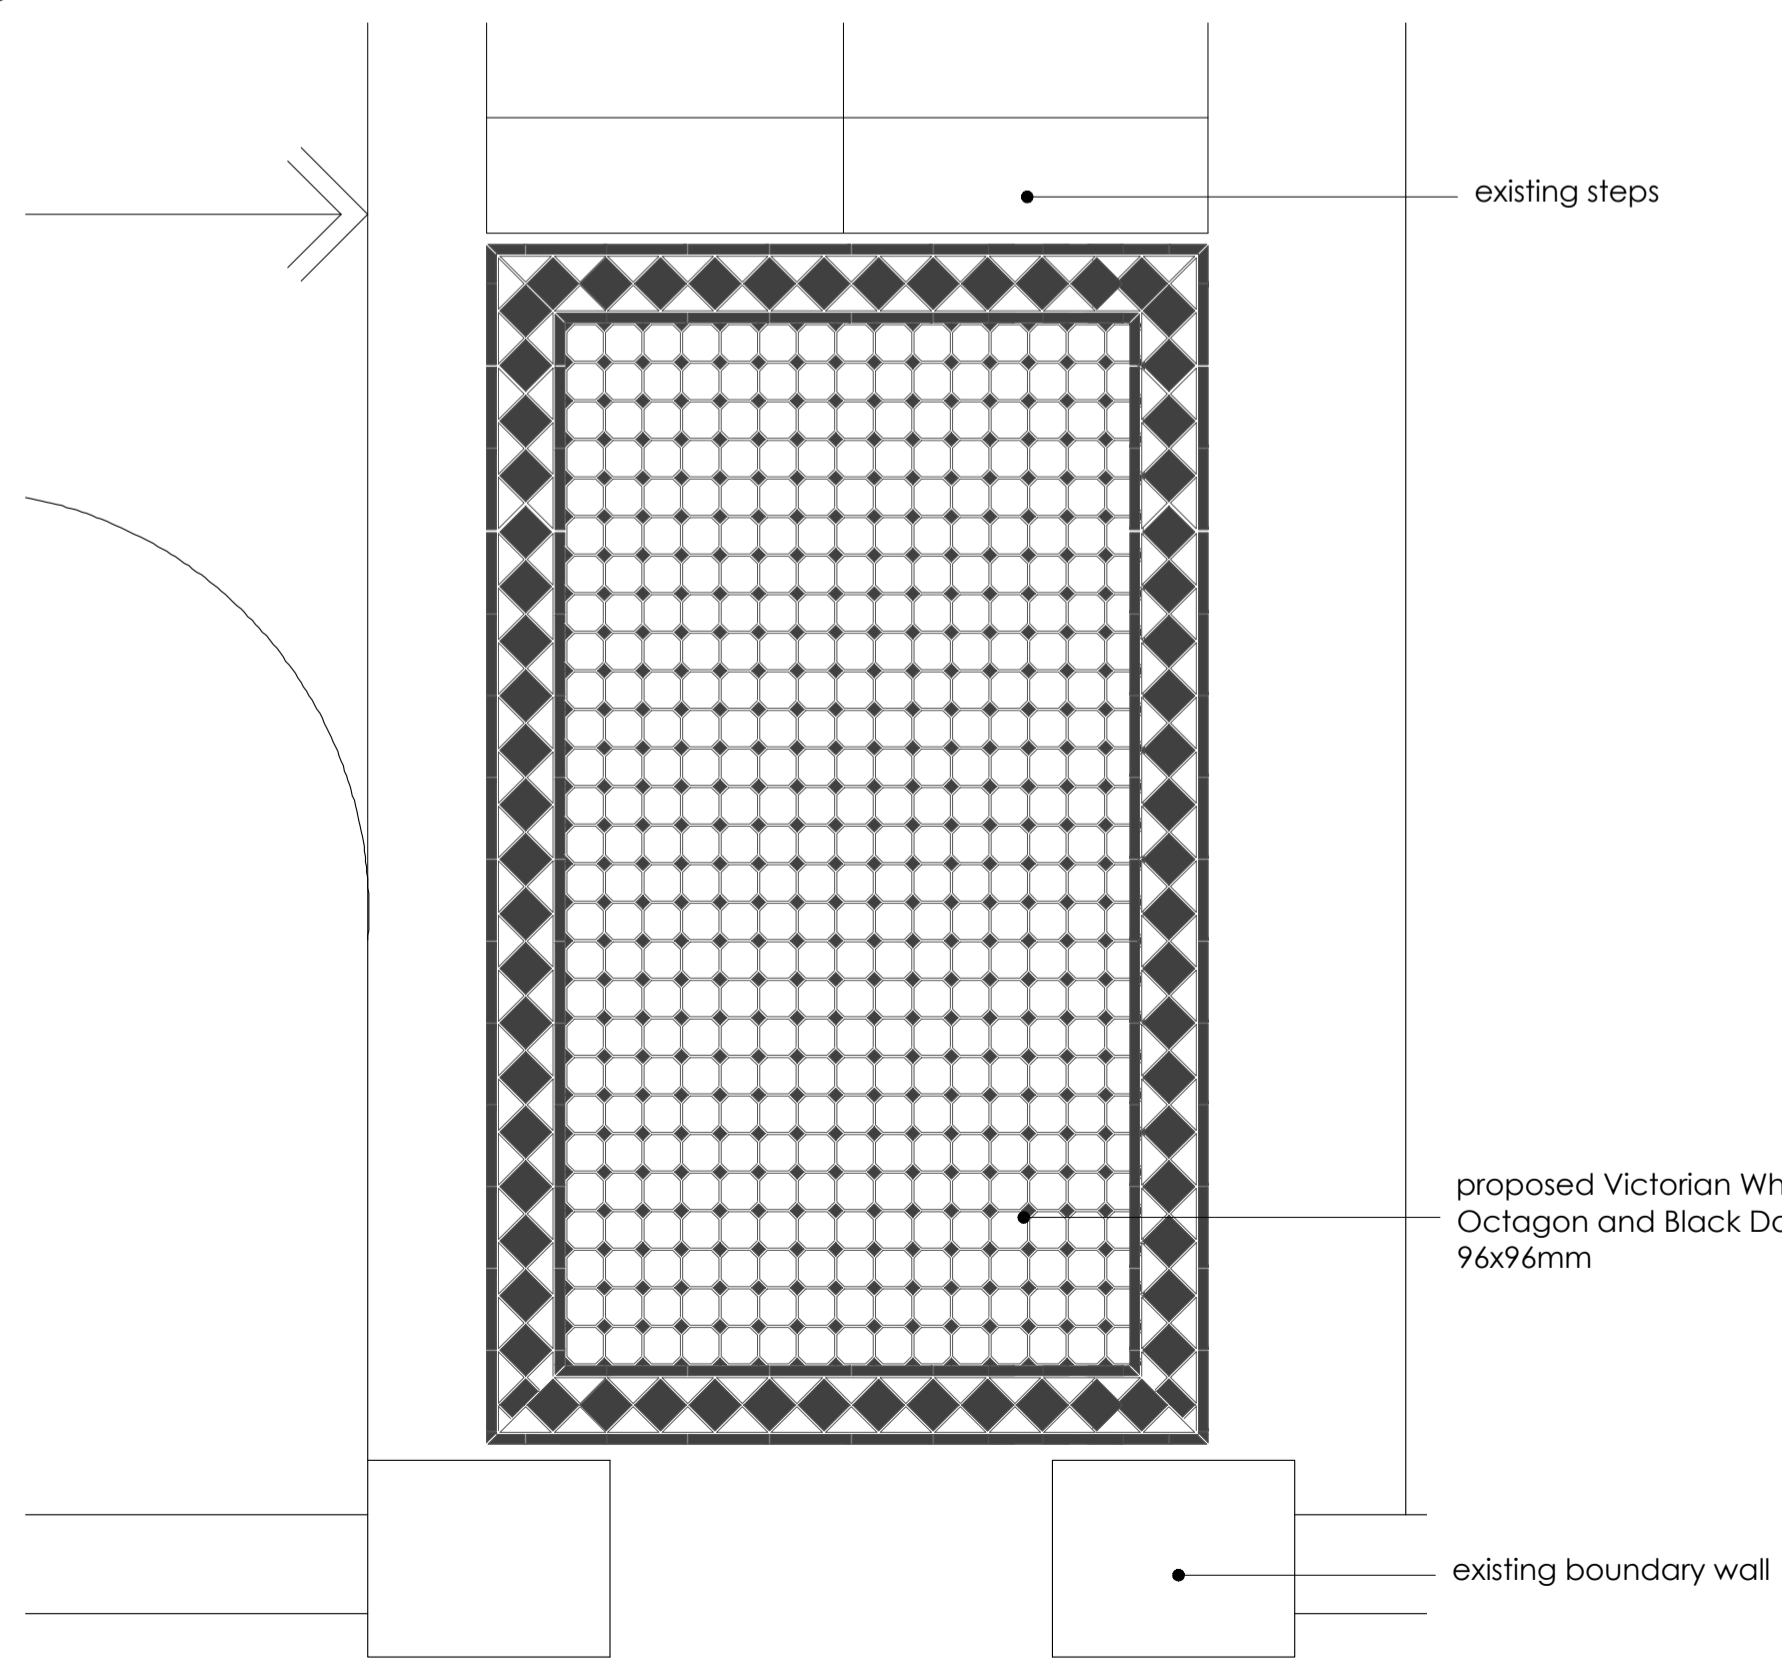

NO. 18 ENTRANCE SURFACE FINISH
 scale 1:20

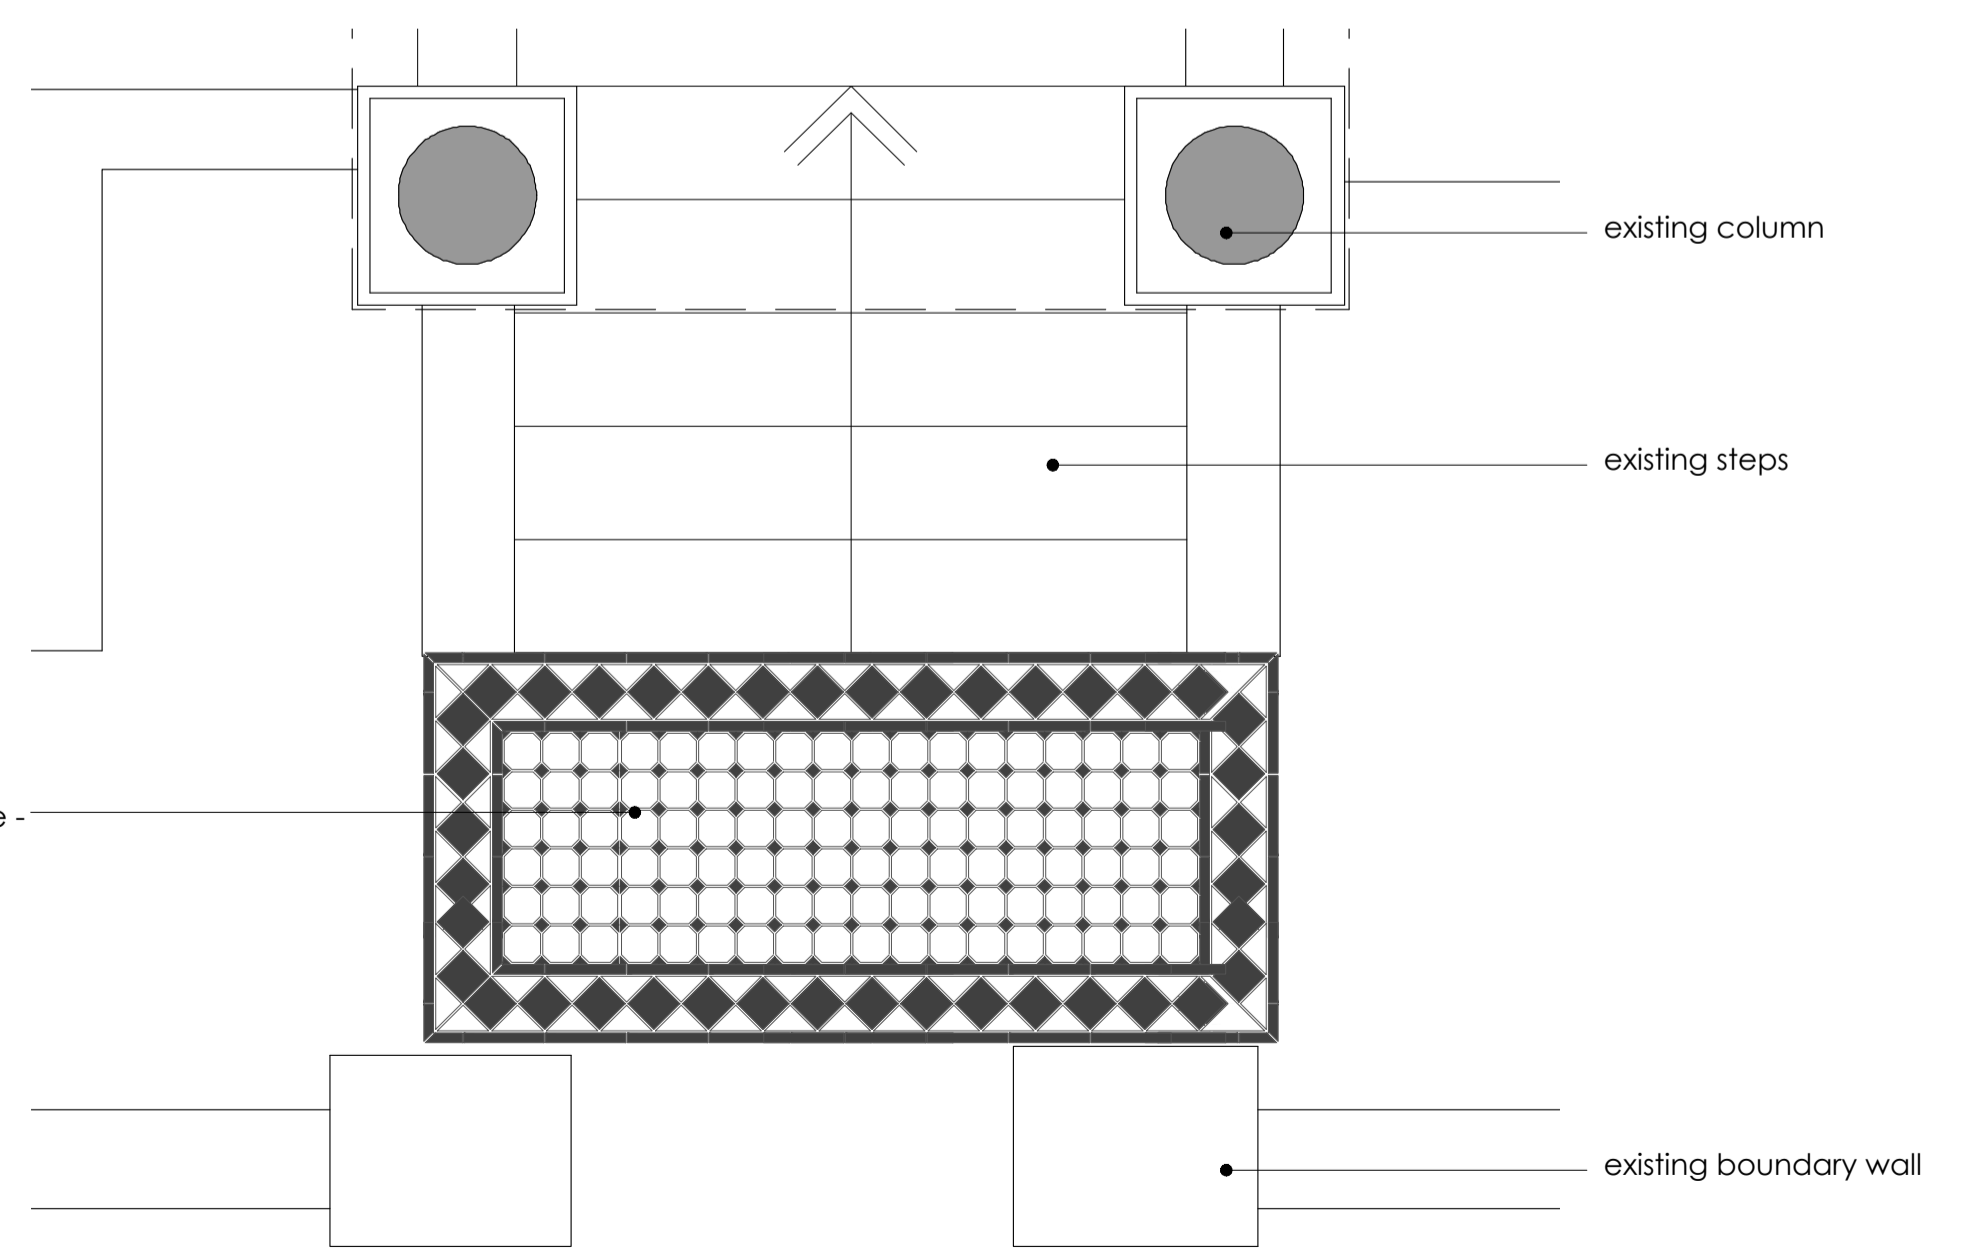

REV	DATE	INTL	DESCRIPTION	CHK	REV	DATE	INTL	DESCRIPTION	CHK	REV	DATE	INTL	DESCRIPTION	CHK	REV	DATE	INTL	DESCRIPTION	CHK	
01	23/11/09	AZ																		
02	23/11/09	AZ																		

SHAPE OF ARCHITECTURE
 18-22 Craven Hill W2 3DS
 CHG Properties Ltd C/O Winkworth

DRAWING TITLE: PROPOSED FRONT GARDEN SURFACE FINISH

DATE: 23/11/09

SCALE: 1:100, 1:20 @ A1

PAGE NO: A1

REV: 01

189 - D.02 - PROPOSED FRONT GARDEN SURFACE FINISH