

**103 Elgin Ave, London, W9 2NP**  
**Planning issue for proposed ground floor balcony**  
**issued:**


MATT SCULLY DESIGN  
| [www.mattscullydesign.com](http://www.mattscullydesign.com)

**Notes**  
THIS DRAWING IS THE PROPERTY OF MATT SCULLY DESIGN. COPYRIGHT IS RESERVED BY  
THE AUTHOR OR OWNER OR DESIGNER. NO PART OF THIS DRAWING IS TO BE REPRODUCED,  
COPIED, STORED, RETRIEVED, TRANSMITTED, OR OTHERWISE DISSEMINATED IN ANY  
MANNER WITHOUT THE WRITTEN CONSENT OF MATT SCULLY DESIGN.  
THIS DRAWING IS FOR INFORMATION PURPOSES ONLY AND DOES NOT CONSTITUTE  
AN OFFER OF ANY SERVICE. ALL INFORMATION AND DESIGN IS SUBJECT TO THE DESIGNER'S  
DISCRETION AND IS NOT TO BE USED FOR ANY OTHER PURPOSE WITHOUT THE WRITTEN  
CONSENT OF THE DESIGNER.  
THE INFORMATION ON THIS DRAWING IS FOR INFORMATION PURPOSES ONLY AND DOES  
NOT CONSTITUTE AN OFFER OF ANY SERVICE. ALL INFORMATION AND DESIGN IS SUBJECT  
TO THE DESIGNER'S DISCRETION AND IS NOT TO BE USED FOR ANY OTHER PURPOSE  
WITHOUT THE WRITTEN CONSENT OF THE DESIGNER.  
THIS DRAWING IS FOR INFORMATION PURPOSES ONLY AND DOES NOT CONSTITUTE  
AN OFFER OF ANY SERVICE. ALL INFORMATION AND DESIGN IS SUBJECT TO THE  
DESIGNER'S DISCRETION AND IS NOT TO BE USED FOR ANY OTHER PURPOSE  
WITHOUT THE WRITTEN CONSENT OF THE DESIGNER.  
THIS DRAWING IS FOR INFORMATION PURPOSES ONLY.



INTERIOR ARCHITECTURE

103, Elgin Avenue, London, City Of Westminster, W9 2NP

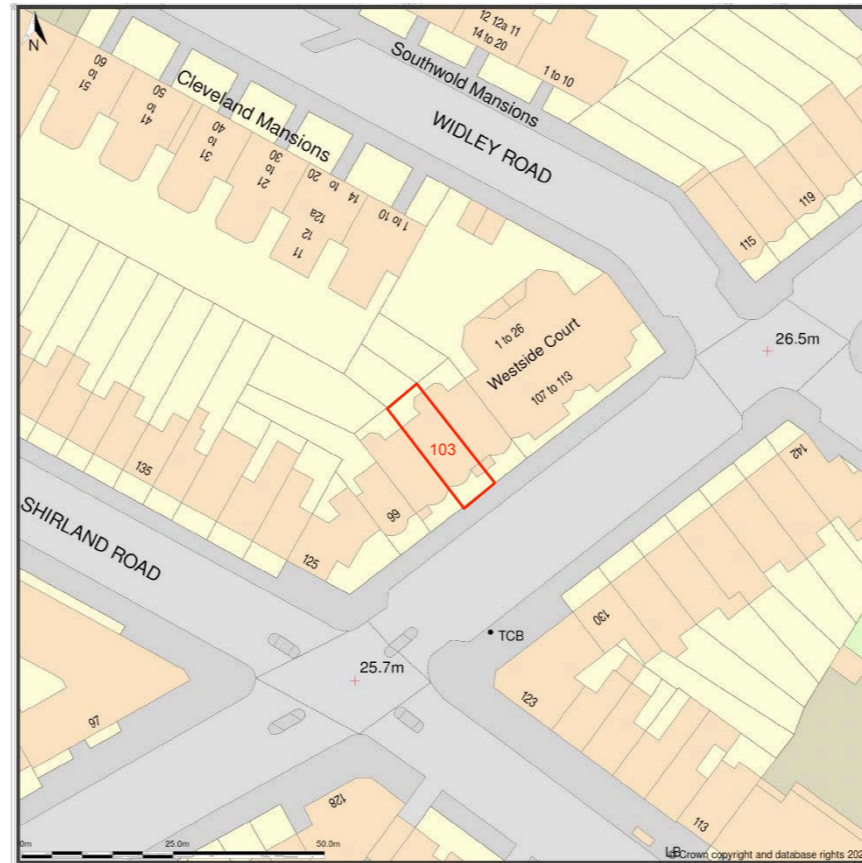

1 OS Plan - Site  
Scale: 1:1250

REV	DATE	BY	DESCRIP.	REV	DATE	BY	DESCRIP.	notes

<p>THIS DRAWING IS THE PROPERTY OF MATT SCULLY DESIGN. COPYRIGHT IS RESERVED BY THEM AND THE DRAWING IS ISSUED ON THE CONDITION THAT IT IS NOT COPIED, REPRODUCED, RETAINED OR DISCLOSED TO ANY UNAUTHORISED PERSON, EITHER WHOLLY OR IN PART, WITHOUT THE CONSENT IN WRITING OF MATT SCULLY DESIGN LTD.</p> <p>DO NOT SCALE THIS DRAWING. FIGURED DIMENSIONS ONLY ARE TO BE USED IN PREFERENCE TO SMALL SCALE DRAWINGS. ALL DIMENSIONS ARE TO BE CHECKED ON SITE BEFORE ANY WORK PROCEEDS. ANY ERRORS OR OMISSIONS ARE TO BE REPORTED TO THE DESIGNER, IF IN DOUBT ASK.</p> <p>THE CONTRACTOR IS TO PROVIDE FULL SIZED SETTING OUT DRAWINGS BASED ON INFORMATION CONTAINED IN THIS DRAWING FOR THE DESIGNER'S APPROVAL PRIOR TO COMMENCING MANUFACTURE.</p> <p>THIS DRAWING IS TO BE READ IN CONJUNCTION WITH ALL THE RELEVANT CONSULTANTS AND/OR SPECIALISTS DRAWINGS OR DOCUMENTS AND ANY DISCREPANCIES OR VARIATIONS ARE TO BE NOTIFIED TO THE DESIGNER BEFORE THE AFFECTED WORK COMMENCES.</p>		<p><b>client</b> Field</p> <p><b>project</b> 103 Elgin Ave London W9 2NP</p> <p><b>title</b> OS plan 1:1250</p> <p><b>drawing N°</b> 4053_OS_1250</p> <p><b>drawn by</b> [blank]</p> <p><b>scale</b> 1:1250@A3</p>	<p><b>rev</b> [blank]</p> <p><b>date</b> 01'24</p>	<p><b>MATT SCULLY DESIGN</b>   www.mattscullydesign.com</p> <p><b>Notes</b></p> <p><small>THIS DRAWING IS THE PROPERTY OF MATT SCULLY DESIGN. COPYRIGHT IS RESERVED BY THEM AND THE DRAWING IS ISSUED ON THE CONDITION THAT IT IS NOT COPIED, REPRODUCED, RETAINED OR DISCLOSED TO ANY UNAUTHORISED PERSON, EITHER WHOLLY OR IN PART, WITHOUT THE CONSENT IN WRITING OF MATT SCULLY DESIGN LTD.</small></p> <p><small>DO NOT SCALE THIS DRAWING. FIGURED DIMENSIONS ONLY ARE TO BE USED IN PREFERENCE TO SMALL SCALE DRAWINGS. ALL DIMENSIONS ARE TO BE CHECKED ON SITE BEFORE ANY WORK PROCEEDS. ANY ERRORS OR OMISSIONS ARE TO BE REPORTED TO THE DESIGNER, IF IN DOUBT ASK.</small></p> <p><small>THE CONTRACTOR IS TO PROVIDE FULL SIZED SETTING OUT DRAWINGS BASED ON INFORMATION CONTAINED IN THIS DRAWING FOR THE DESIGNER'S APPROVAL PRIOR TO COMMENCING MANUFACTURE.</small></p> <p><small>THIS DRAWING IS TO BE READ IN CONJUNCTION WITH ALL THE RELEVANT CONSULTANTS AND/OR SPECIALISTS DRAWINGS OR DOCUMENTS AND ANY DISCREPANCIES OR VARIATIONS ARE TO BE NOTIFIED TO THE DESIGNER BEFORE THE AFFECTED WORK COMMENCES.</small></p>	<p>INTERIOR ARCHITECTURE</p>
---	--	--	--	---	------------------------------

103, Elgin Avenue, London, City Of Westminster, W9 2NP




1 OS Plan - Site  
Scale: 1:500

REV	DATE	BY	DESCRIP.	REV	DATE	BY	DESCRIP.	notes


<p>THIS DRAWING IS THE PROPERTY OF MATT SCULLY DESIGN. COPYRIGHT IS RESERVED BY THEM AND THE DRAWING IS ISSUED ON THE CONDITION THAT IT IS NOT COPIED, REPRODUCED, RETAINED OR DISCLOSED TO ANY UNAUTHORISED PERSON, EITHER WHOLLY OR IN PART WITHOUT THE CONSENT IN WRITING OF MATT SCULLY DESIGN LTD.</p> <p>DO NOT SCALE THIS DRAWING. FIGURED DIMENSIONS ONLY ARE TO BE USED IN PREFERENCE TO SMALL SCALE DRAWINGS. ALL DIMENSIONS ARE TO BE CHECKED ON SITE BEFORE ANY WORK PROCEEDS. ANY ERRORS OR OMISSIONS ARE TO BE REPORTED TO THE DESIGNER. IF IN DOUBT ASK.</p> <p>THE CONTRACTOR IS TO PROVIDE FULL SIZED SETTING OUT DRAWINGS BASED ON INFORMATION CONTAINED IN THIS DRAWING FOR THE DESIGNER'S APPROVAL PRIOR TO COMMENCING MANUFACTURE.</p> <p>THIS DRAWING IS TO BE READ IN CONJUNCTION WITH ALL THE RELEVANT CONSULTANTS AND/OR SPECIALISTS DRAWINGS OR DOCUMENTS AND ANY DISCREPANCIES OR VARIATIONS ARE TO BE NOTIFIED TO THE DESIGNER BEFORE THE AFFECTED WORK COMMENCES.</p>		<p>client Field</p> <p>project 103 Elgin Ave London W9 2NP</p> <p>title OS plan 1:500</p> <p>drawing N° 4053_OS_500</p> <p>drawn by</p> <p>scale 1:500@A3</p>	<p>MATT SCULLY DESIGN   www.mattscullydesign.com</p> <p>Notes</p> <p>THIS DRAWING IS THE PROPERTY OF MATT SCULLY DESIGN. COPYRIGHT IS RESERVED BY THEM AND THE DRAWING IS ISSUED ON THE CONDITION THAT IT IS NOT COPIED, REPRODUCED, RETAINED OR DISCLOSED TO ANY UNAUTHORISED PERSON, EITHER WHOLLY OR IN PART WITHOUT THE CONSENT IN WRITING OF MATT SCULLY DESIGN LTD.</p> <p>DO NOT SCALE THIS DRAWING. FIGURED DIMENSIONS ONLY ARE TO BE USED IN PREFERENCE TO SMALL SCALE DRAWINGS. ALL DIMENSIONS ARE TO BE CHECKED ON SITE BEFORE ANY WORK PROCEEDS. ANY ERRORS OR OMISSIONS ARE TO BE REPORTED TO THE DESIGNER. IF IN DOUBT ASK.</p> <p>THE CONTRACTOR IS TO PROVIDE FULL SIZED SETTING OUT DRAWINGS BASED ON INFORMATION CONTAINED IN THIS DRAWING FOR THE DESIGNER'S APPROVAL PRIOR TO COMMENCING MANUFACTURE.</p> <p>THIS DRAWING IS TO BE READ IN CONJUNCTION WITH ALL THE RELEVANT CONSULTANTS AND/OR SPECIALISTS DRAWINGS OR DOCUMENTS AND ANY DISCREPANCIES OR VARIATIONS ARE TO BE NOTIFIED TO THE DESIGNER BEFORE THE AFFECTED WORK COMMENCES.</p>
--	--	---	--



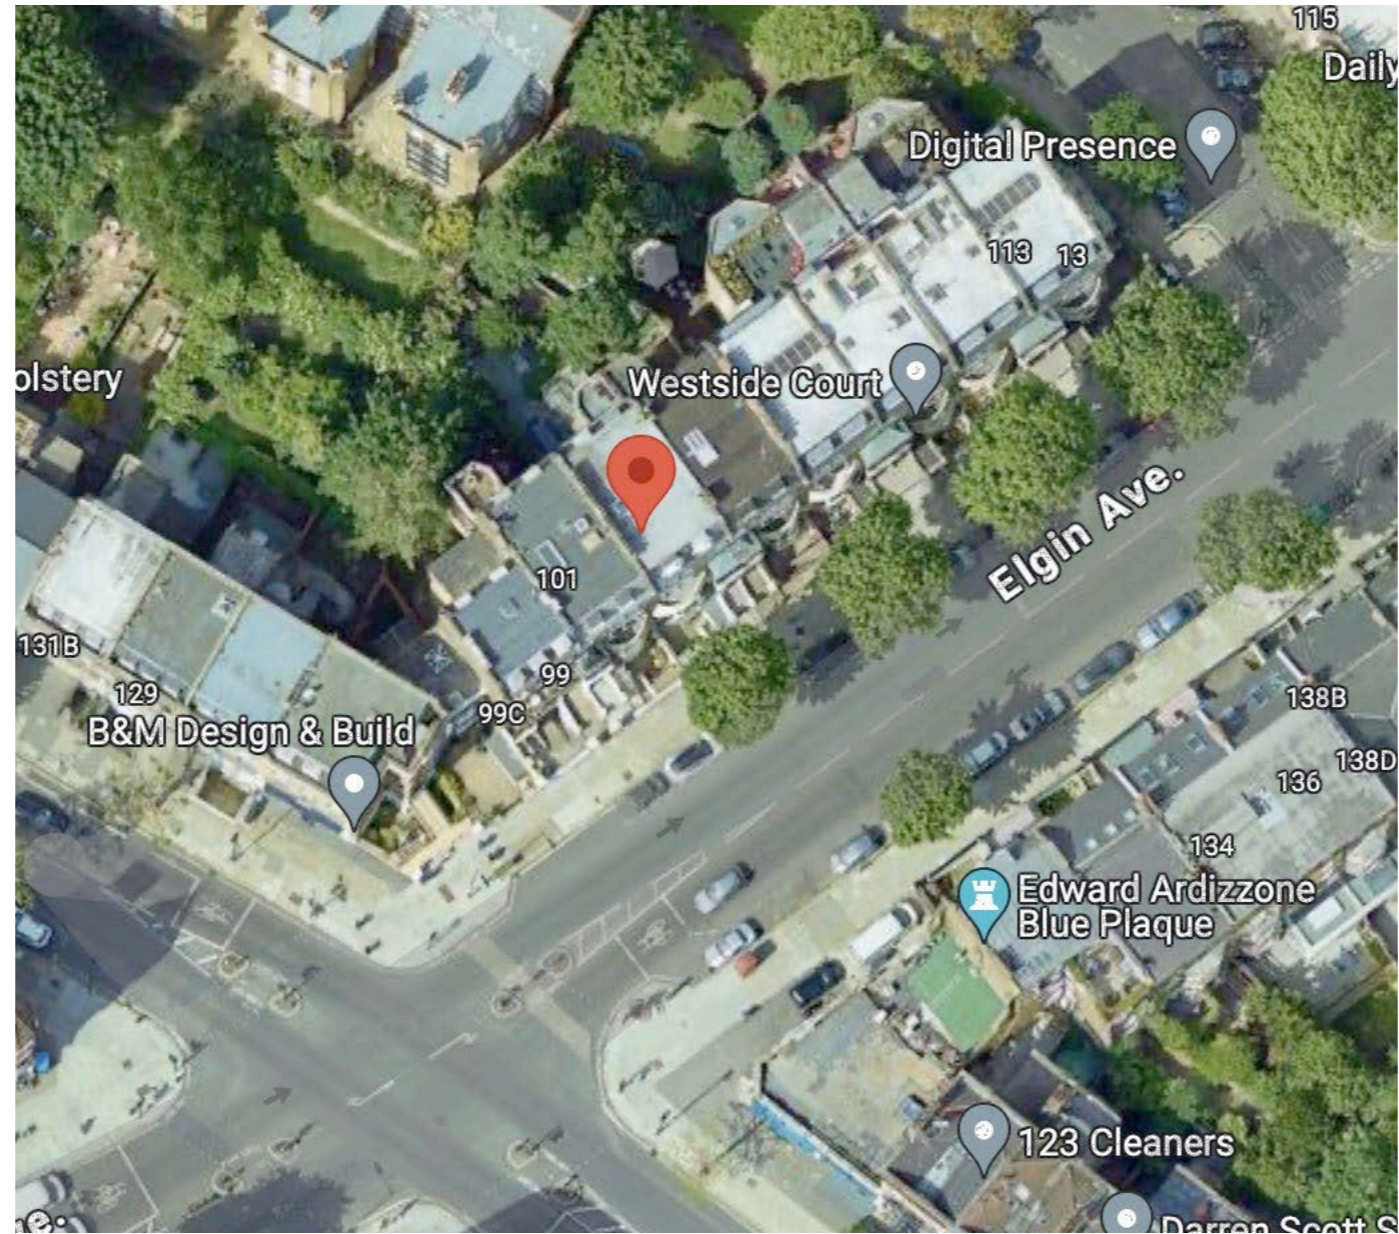


1 Ariel View - 103 Elgin Ave, London  
Scale: NTS

REV	DATE	BY	DESCRIP.	REV	DATE	BY	DESCRIP.	notes	client	Field						
								<p>THIS DRAWING IS THE PROPERTY OF MATT SCULLY DESIGN. COPYRIGHT IS RESERVED BY THEM AND THE DRAWING IS ISSUED ON THE CONDITION THAT IT IS NOT COPIED, REPRODUCED, RETAINED OR DISCLOSED TO ANY UNAUTHORISED PERSON, EITHER WHOLLY OR IN PART WITHOUT THE CONSENT IN WRITING OF MATT SCULLY DESIGN LTD.</p> <p>DO NOT SCALE THIS DRAWING. FIGURED DIMENSIONS ONLY ARE TO BE USED IN PREFERENCE TO SMALL SCALE DRAWINGS. ALL DIMENSIONS ARE TO BE CHECKED ON SITE BEFORE ANY WORK PROCEEDS. ANY ERRORS OR OMISSIONS ARE TO BE REPORTED TO THE DESIGNER. IF IN DOUBT ASK.</p> <p>THE CONTRACTOR IS TO PROVIDE FULL-SIZED SETTING OUT DRAWINGS BASED ON INFORMATION CONTAINED IN THIS DRAWING FOR THE DESIGNER'S APPROVAL PRIOR TO COMMENCING MANUFACTURE.</p> <p>THIS DRAWING IS TO BE READ IN CONJUNCTION WITH ALL THE RELEVANT CONSULTANTS AND/OR SPECIALISTS DRAWINGS OR DOCUMENTS AND ANY DISCREPANCIES OR VARIATIONS ARE TO BE NOTIFIED TO THE DESIGNER BEFORE THE AFFECTED WORK COMMENCES.</p>	<b>project</b> 103 Elgin Ave London W9 2NP	<b>title</b> Ariel View		<b>drawing N°</b> 4053_AV	<b>rev</b> <table border="1"> <tr> <td>date</td> <td>01'24</td> </tr> </table>	date	01'24	<b>drawn by</b> 
date	01'24															

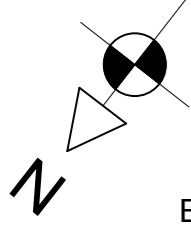


EXISTING

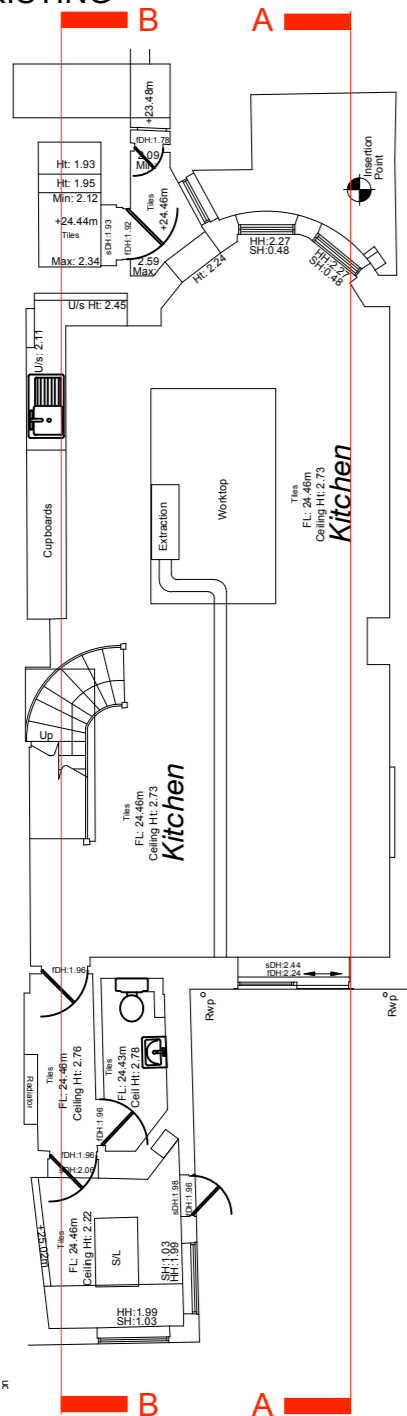


Key	
	Demolished / Removed Walls

DEMO / REMOVALS

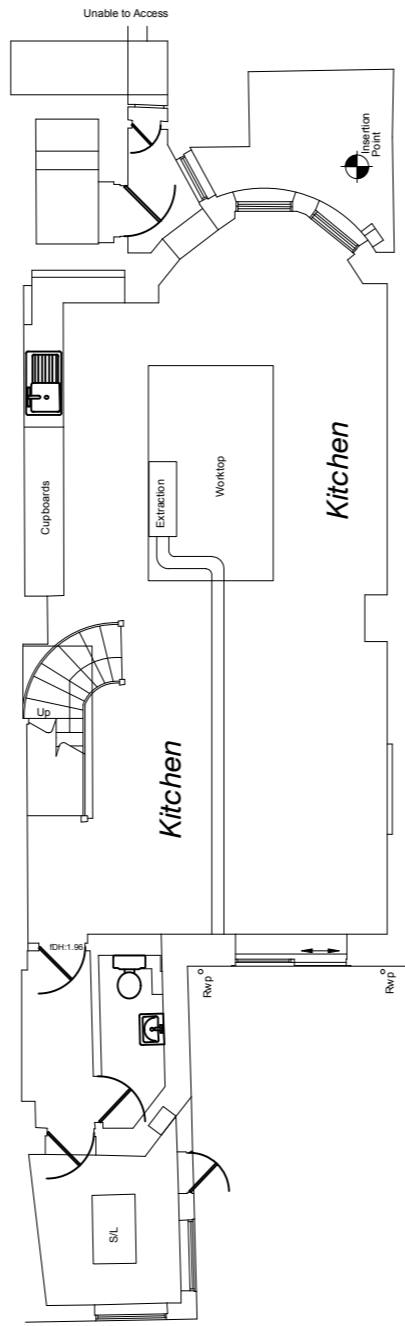


PROPOSED

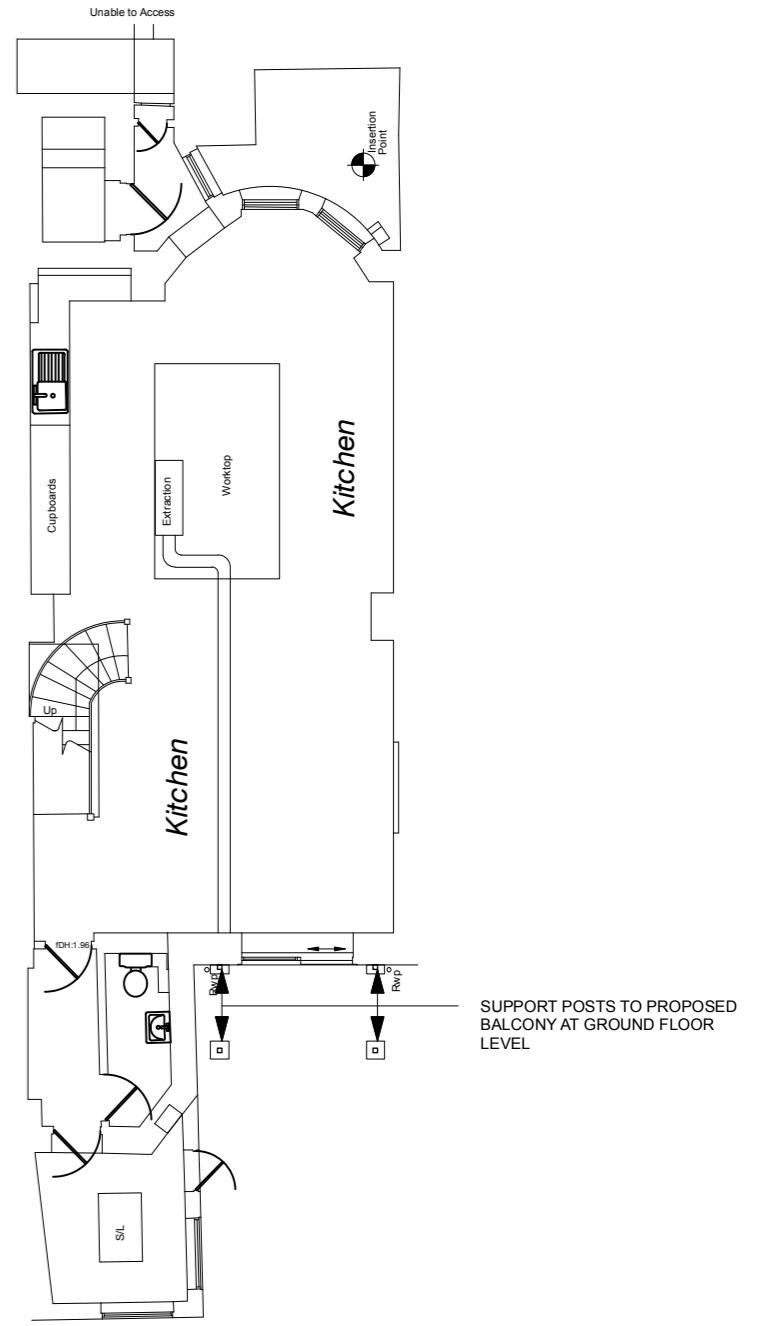


0 Existing - Lower Ground floor  
Scale: 1:125



1 Removals - Lower Ground floor  
Scale: 1:125

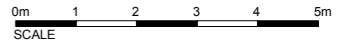
2 Proposed - Lower Ground floor  
Scale: 1:125

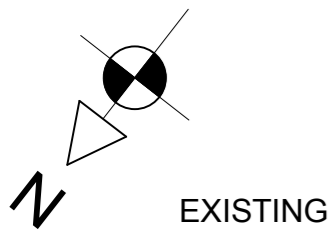


<table border="1"> <thead> <tr> <th>REV</th> <th>DATE</th> <th>BY</th> <th>DESCRIP.</th> </tr> </thead> <tbody> <tr><td> </td><td> </td><td> </td><td> </td></tr> <tr><td> </td><td> </td><td> </td><td> </td></tr> <tr><td> </td><td> </td><td> </td><td> </td></tr> </tbody> </table>	REV	DATE	BY	DESCRIP.													<table border="1"> <thead> <tr> <th>REV</th> <th>DATE</th> <th>BY</th> <th>DESCRIP.</th> </tr> </thead> <tbody> <tr><td> </td><td> </td><td> </td><td> </td></tr> <tr><td> </td><td> </td><td> </td><td> </td></tr> <tr><td> </td><td> </td><td> </td><td> </td></tr> </tbody> </table>	REV	DATE	BY	DESCRIP.													<p>notes</p> <p>THIS DRAWING IS THE PROPERTY OF MATT SCULLY DESIGN. COPYRIGHT IS RESERVED BY THEM AND THE DRAWING IS ISSUED ON THE CONDITION THAT IT IS NOT COPIED, REPRODUCED, RETAINED OR DISCLOSED TO ANY UNAUTHORISED PERSON, EITHER WHOLLY OR IN PART WITHOUT THE CONSENT IN WRITING OF MATT SCULLY DESIGN LTD.</p> <p>DO NOT SCALE THIS DRAWING. FIGURED DIMENSIONS ONLY ARE TO BE USED IN PREFERENCE TO SMALL SCALE DRAWINGS. ALL DIMENSIONS ARE TO BE CHECKED ON SITE BEFORE ANY WORK PROCEEDS. ANY ERRORS OR OMISSIONS ARE TO BE REPORTED TO THE DESIGNER. P IN DOUBT ASK.</p> <p>THE CONTRACTOR IS TO PROVIDE FULL SIZED SETTING OUT DRAWINGS BASED ON INFORMATION CONTAINED IN THIS DRAWING FOR THE DESIGNER'S APPROVAL PRIOR TO COMMENCING MANUFACTURE.</p> <p>THIS DRAWING IS TO BE READ IN CONJUNCTION WITH ALL THE RELEVANT CONSULTANTS AND/OR SPECIALISTS DRAWINGS OR COMMENTS AND ANY DISCREPANCIES OR VARIATIONS ARE TO BE NOTIFIED TO THE DESIGNER BEFORE THE AFFECTED WORK COMMENCES.</p>	<table border="1"> <tr> <td>client</td> <td colspan="3">Field</td> </tr> <tr> <td>project</td> <td colspan="3">103 Elgin Ave London W9 2NP</td> </tr> <tr> <td>title</td> <td colspan="3">Lower Ground Existing, Demo &amp; Proposed</td> </tr> <tr> <td>drawing N°</td> <td>4053_100_01</td> <td>rev</td> <td> </td> </tr> <tr> <td>drawn by</td> <td> </td> <td>date</td> <td>01'24</td> </tr> <tr> <td>scale</td> <td colspan="3">1:125@A3</td> </tr> </table>	client	Field			project	103 Elgin Ave London W9 2NP			title	Lower Ground Existing, Demo & Proposed			drawing N°	4053_100_01	rev		drawn by		date	01'24	scale	1:125@A3			<p>MATT SCULLY DESIGN www.mattscullydesign.com</p> <p>Notes</p> <p>THIS DRAWING IS THE PROPERTY OF MATT SCULLY DESIGN. COPYRIGHT IS RESERVED BY THEM AND THE DRAWING IS ISSUED ON THE CONDITION THAT IT IS NOT COPIED, REPRODUCED, RETAINED OR DISCLOSED TO ANY UNAUTHORISED PERSON, EITHER WHOLLY OR IN PART WITHOUT THE CONSENT IN WRITING OF MATT SCULLY DESIGN LTD.</p> <p>DO NOT SCALE THIS DRAWING. FIGURED DIMENSIONS ONLY ARE TO BE USED IN PREFERENCE TO SMALL SCALE DRAWINGS. ALL DIMENSIONS ARE TO BE CHECKED ON SITE BEFORE ANY WORK PROCEEDS. ANY ERRORS OR OMISSIONS ARE TO BE REPORTED TO THE DESIGNER. P IN DOUBT ASK.</p> <p>THE CONTRACTOR IS TO PROVIDE FULL SIZED SETTING OUT DRAWINGS BASED ON INFORMATION CONTAINED IN THIS DRAWING FOR THE DESIGNER'S APPROVAL PRIOR TO COMMENCING MANUFACTURE.</p> <p>THIS DRAWING IS TO BE READ IN CONJUNCTION WITH ALL THE RELEVANT CONSULTANTS AND/OR SPECIALISTS DRAWINGS OR COMMENTS AND ANY DISCREPANCIES OR VARIATIONS ARE TO BE NOTIFIED TO THE DESIGNER BEFORE THE AFFECTED WORK COMMENCES.</p> <p>THIS DRAWING IS FOR INFORMATION PURPOSES ONLY.</p> <p>INTERIOR ARCHITECTURE</p>
REV	DATE	BY	DESCRIP.	
REV	DATE	BY	DESCRIP.	
client	Field	
project	103 Elgin Ave London W9 2NP	
title	Lower Ground Existing, Demo & Proposed	
drawing N°	4053_100_01	rev	
drawn by		date	01'24	
scale	1:125@A3	




Key	
	Demolished / Removed Walls
	Infills and Additions

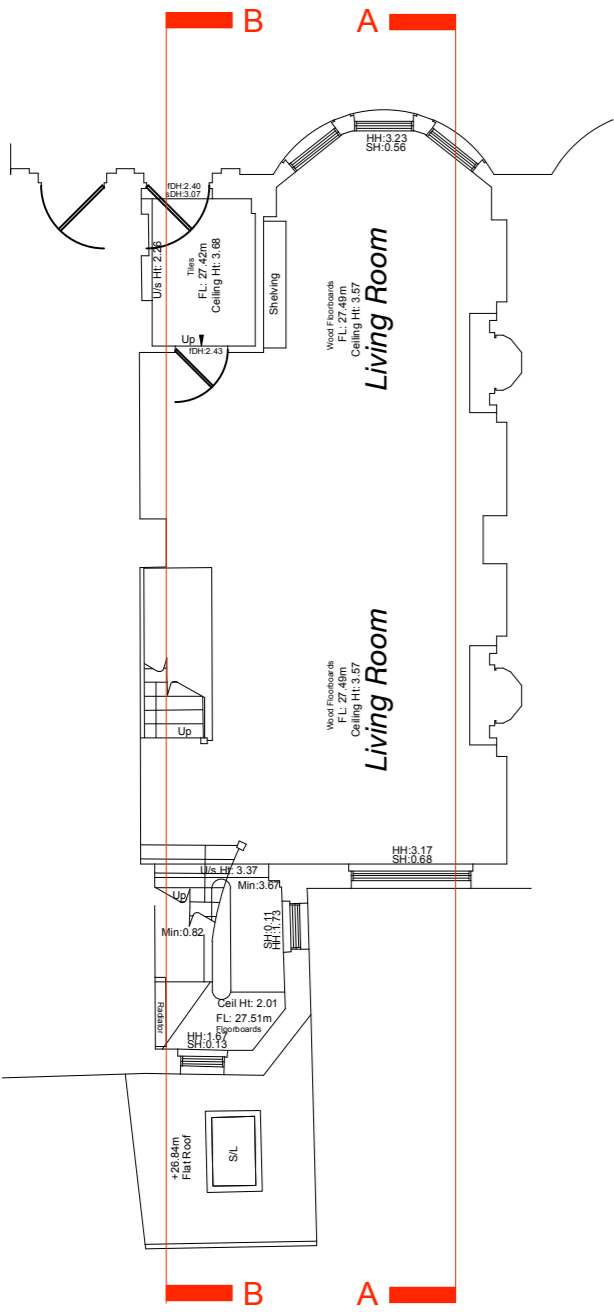


**0 Existing - Ground Floor**  
Scale: 1:125

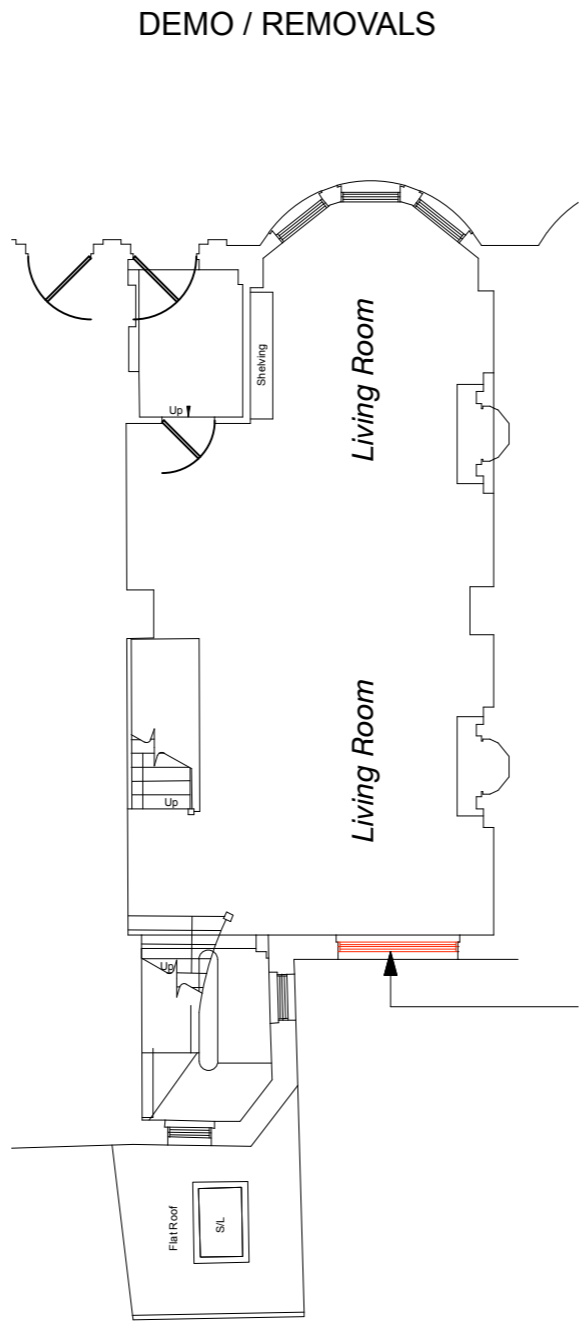

**1 Removals - Ground Floor**  
Scale: 1:125

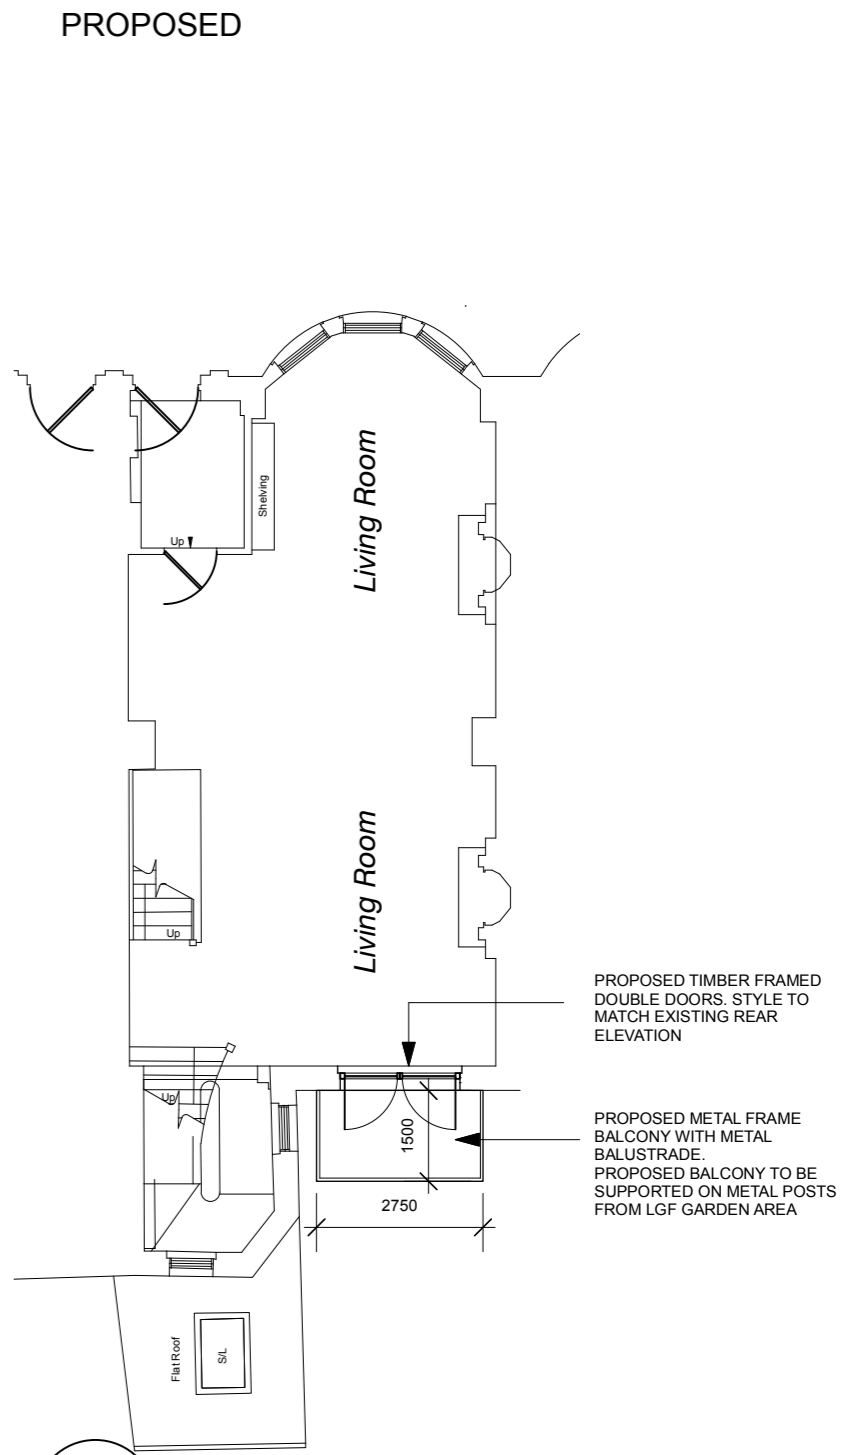

**2 Proposed - Ground Floor**  
Scale: 1:125

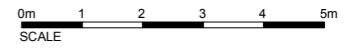

REV	DATE	BY	DESCRIP.	REV	DATE	BY	DESCRIP.	notes	

THIS DRAWING IS THE PROPERTY OF MATT SCULLY DESIGN. COPYRIGHT IS RESERVED BY THEM AND THE DRAWING IS ISSUED ON THE CONDITION THAT IT IS NOT COPIED, REPRODUCED, RETAINED OR DISCLOSED TO ANY UNAUTHORISED PERSON, EITHER WHOLLY OR IN PART WITHOUT THE CONSENT IN WRITING OF MATT SCULLY DESIGN LTD.

DO NOT SCALE THIS DRAWING. FIGURED DIMENSIONS ONLY ARE TO BE USED IN PREFERENCE TO SMALL SCALE DRAWINGS. ALL DIMENSIONS ARE TO BE CHECKED ON SITE BEFORE ANY WORK PROCEEDS. ANY ERRORS OR OMISSIONS ARE TO BE REPORTED TO THE DESIGNER. F IN DOUBT ASK.

THE CONTRACTOR IS TO PROVIDE FULL SIZED SETTING OUT DRAWINGS BASED ON INFORMATION CONTAINED IN THIS DRAWING FOR THE DESIGNER'S APPROVAL PRIOR TO COMMENCING MANUFACTURE.

THIS DRAWING IS TO BE READ IN CONJUNCTION WITH THE RELEVANT CONSULTANTS AND/OR SPECIALISTS DRAWINGS OR DOCUMENTS AND ANY DISCREPANCIES OR VARIATIONS ARE TO BE NOTIFIED TO THE DESIGNER BEFORE THE AFFECTED WORK COMMENCES.

<b>client</b>	Field
<b>project</b>	103 Elgin Ave London W9 2NP
<b>title</b>	Ground Floor Existing, Demo & Proposed
<b>drawing N°</b>	4053_100_02
<b>drawn by</b>	
<b>scale</b>	1:125@A3

**MATT SCULLY DESIGN**  
www.mattscullydesign.com

**Notes**


THIS DRAWING IS THE PROPERTY OF MATT SCULLY DESIGN. COPYRIGHT IS RESERVED BY THEM AND THE DRAWING IS ISSUED ON THE CONDITION THAT IT IS NOT COPIED, REPRODUCED, RETAINED OR DISCLOSED TO ANY UNAUTHORISED PERSON, EITHER WHOLLY OR IN PART WITHOUT THE CONSENT IN WRITING OF MATT SCULLY DESIGN LTD.


DO NOT SCALE THIS DRAWING. FIGURED DIMENSIONS ONLY ARE TO BE USED IN PREFERENCE TO SMALL SCALE DRAWINGS. ALL DIMENSIONS ARE TO BE CHECKED ON SITE BEFORE ANY WORK PROCEEDS. ANY ERRORS OR OMISSIONS ARE TO BE REPORTED TO THE DESIGNER. F IN DOUBT ASK.

THE CONTRACTOR IS TO PROVIDE FULL SIZED SETTING OUT DRAWINGS BASED ON INFORMATION CONTAINED IN THIS DRAWING FOR THE DESIGNER'S APPROVAL PRIOR TO COMMENCING MANUFACTURE.


THIS DRAWING IS TO BE READ IN CONJUNCTION WITH THE RELEVANT CONSULTANTS AND/OR SPECIALISTS DRAWINGS OR DOCUMENTS AND ANY DISCREPANCIES OR VARIATIONS ARE TO BE NOTIFIED TO THE DESIGNER BEFORE THE AFFECTED WORK COMMENCES.



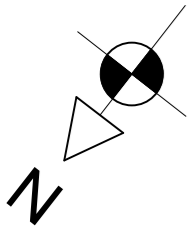


Key	
	Demolished / Removed Walls
	Infills and Additions


EXISTING

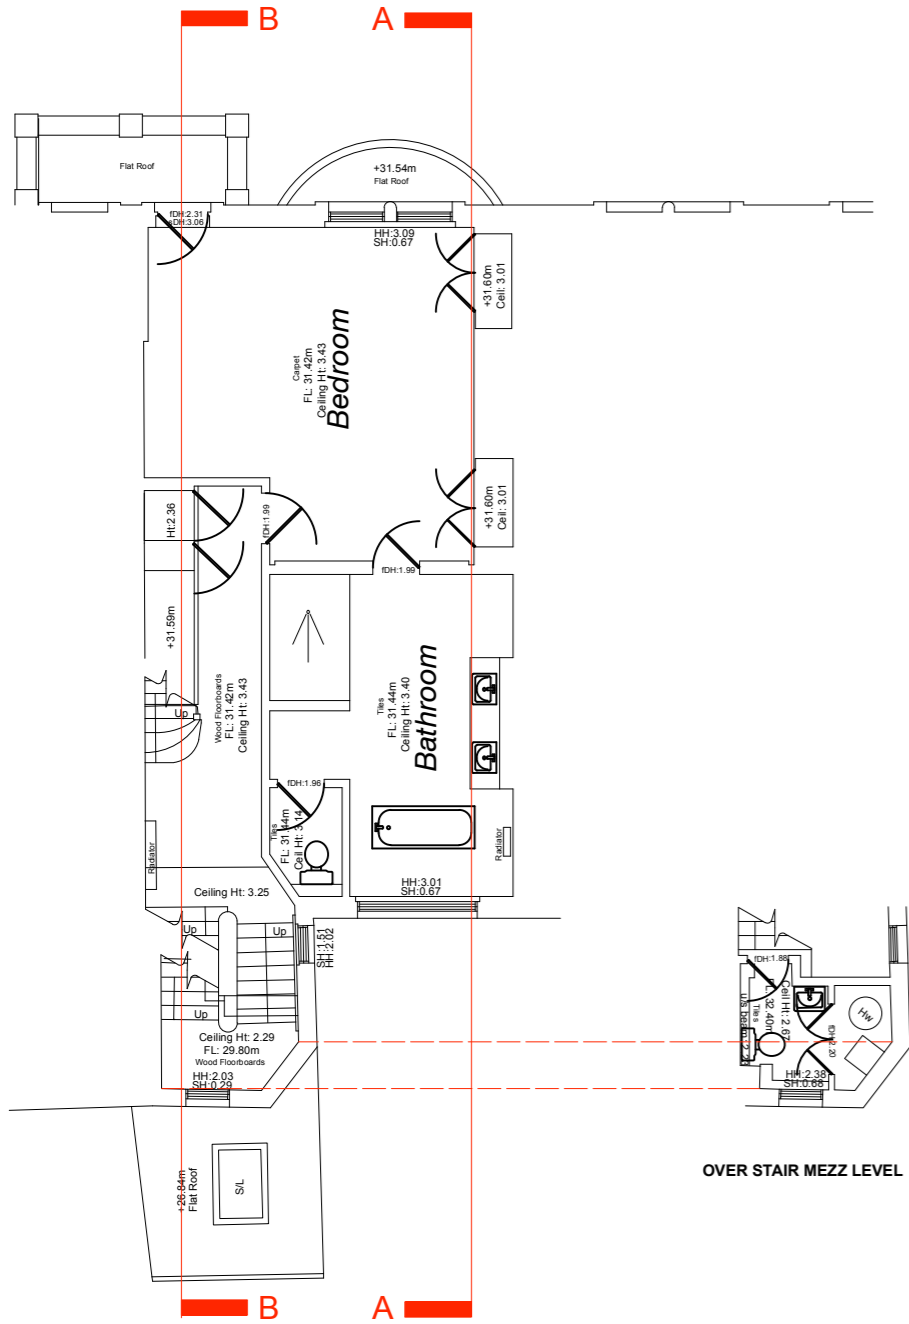

DEMO / REMOVALS

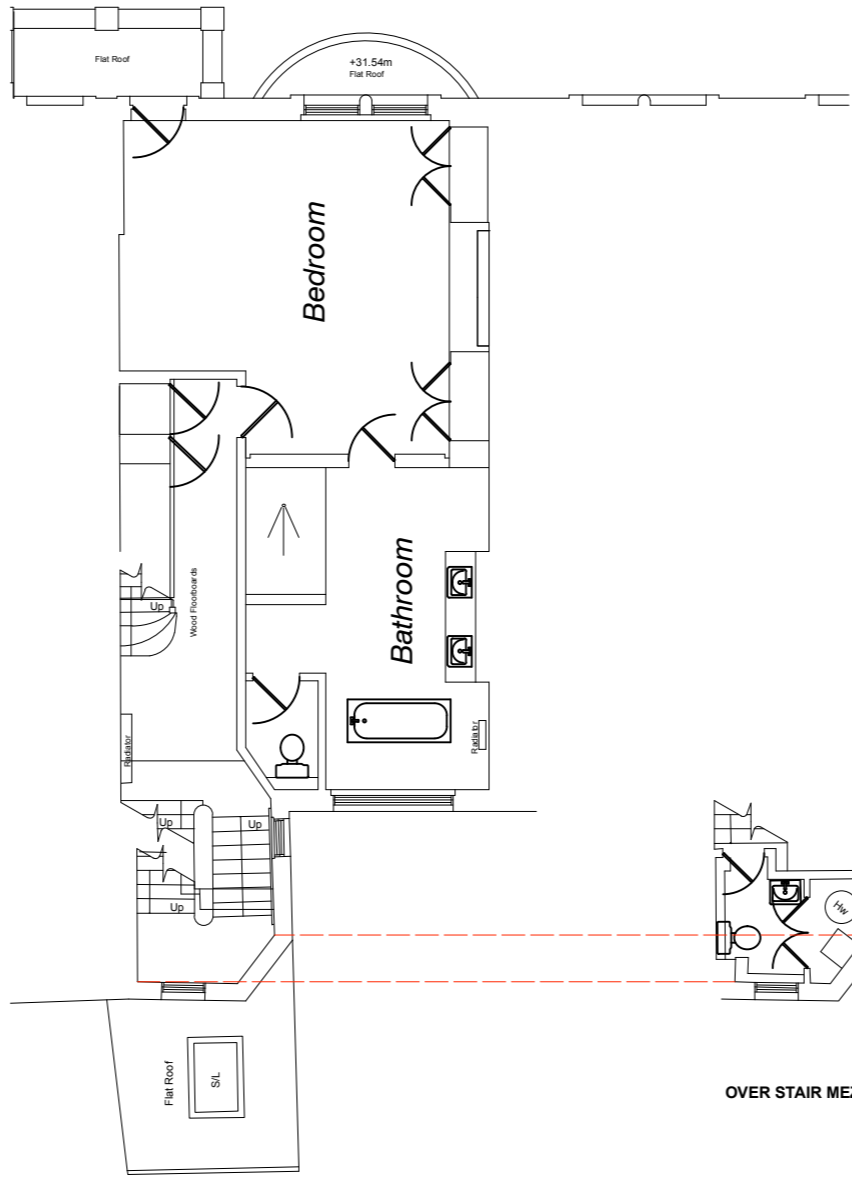


PROPOSED

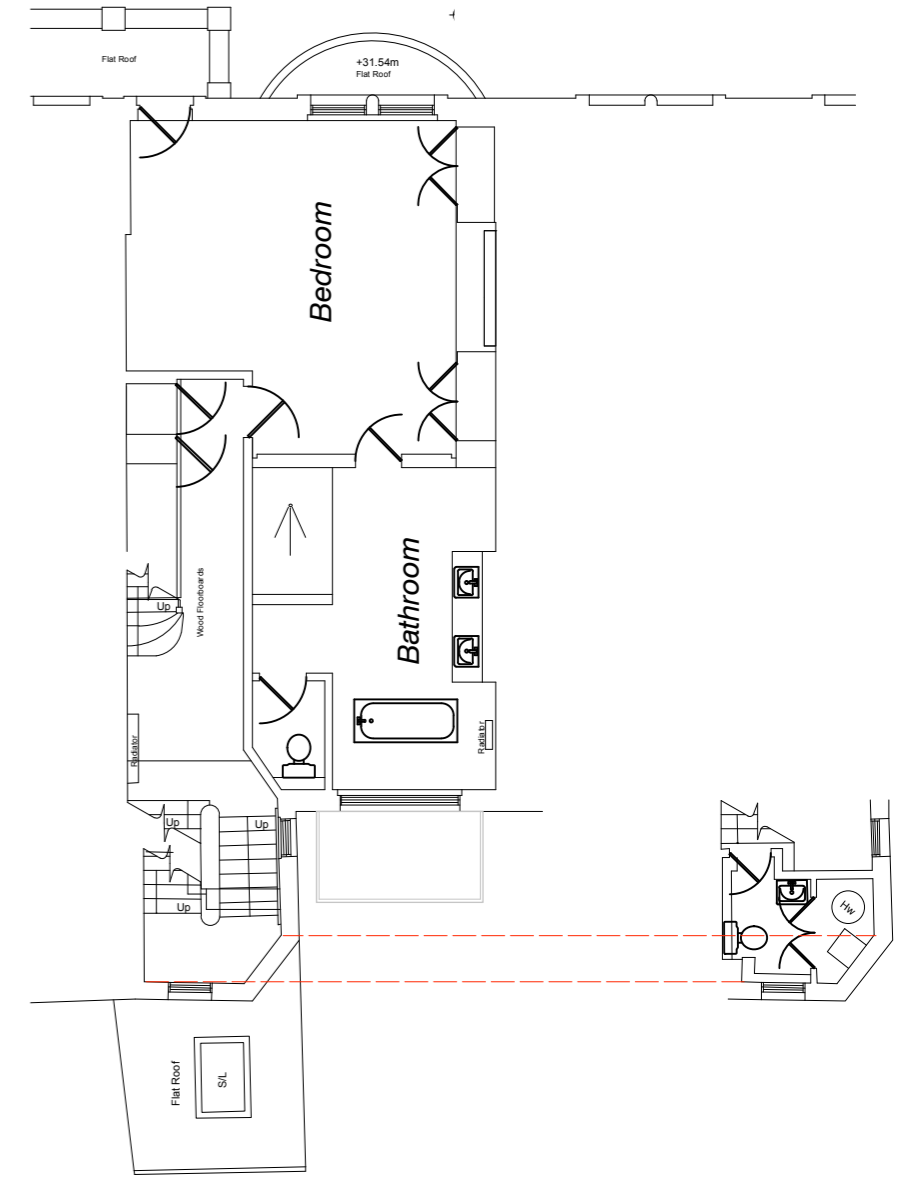

0 Existing - First Floor  
Scale: 1:125

1 Removals - First Floor  
Scale: 1:125

2 Proposed - First Floor  
Scale: 1:125

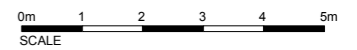

REV	DATE	BY	DESCRIP.	REV	DATE	BY	DESCRIP.

notes

THIS DRAWING IS THE PROPERTY OF MATT SCULLY DESIGN. COPYRIGHT IS RESERVED BY THEM AND THE DRAWING IS ISSUED ON THE CONDITION THAT IT IS NOT COPIED, REPRODUCED, RETAINED OR DISCLOSED TO ANY UNAUTHORISED PERSON, EITHER WHOLLY OR IN PART WITHOUT THE CONSENT IN WRITING OF MATT SCULLY DESIGN LTD.

DO NOT SCALE THIS DRAWING. FIGURED DIMENSIONS ONLY ARE TO BE USED IN PREFERENCE TO SMALL SCALE DRAWINGS. ALL DIMENSIONS ARE TO BE CHECKED ON SITE BEFORE ANY WORK PROCEEDS. ANY ERRORS OR OMISSIONS ARE TO BE REPORTED TO THE DESIGNER. P IN DOUBT ASK.

THE CONTRACTOR IS TO PROVIDE FULL SIZED SETTING OUT DRAWINGS BASED ON INFORMATION CONTAINED IN THIS DRAWING FOR THE DESIGNER'S APPROVAL PRIOR TO COMMENCING MANUFACTURE.

THIS DRAWING IS TO BE READ IN CONJUNCTION WITH ALL THE RELEVANT CONSULTANTS AND/OR SPECIALISTS DRAWINGS OR DOCUMENTS AND ANY DISCREPANCIES OR VARIATIONS ARE TO BE NOTIFIED TO THE DESIGNER BEFORE THE AFFECTED WORK COMMENCES.

client	Field
project	103 Elgin Ave London W9 2NP
title	First Floor Existing, Demo & Proposed
drawing N°	4053_100_03
drawn by	rev
scale	date 01'24
	1:125@A3

MATT SCULLY DESIGN  
www.mattscullydesign.com

Notes

THIS DRAWING IS THE PROPERTY OF MATT SCULLY DESIGN. COPYRIGHT IS RESERVED BY THEM AND THE DRAWING IS ISSUED ON THE CONDITION THAT IT IS NOT COPIED, REPRODUCED, RETAINED OR DISCLOSED TO ANY UNAUTHORISED PERSON, EITHER WHOLLY OR IN PART WITHOUT THE CONSENT IN WRITING OF MATT SCULLY DESIGN LTD.


DO NOT SCALE THIS DRAWING. FIGURED DIMENSIONS ONLY ARE TO BE USED IN PREFERENCE TO SMALL SCALE DRAWINGS. ALL DIMENSIONS ARE TO BE CHECKED ON SITE BEFORE ANY WORK PROCEEDS. ANY ERRORS OR OMISSIONS ARE TO BE REPORTED TO THE DESIGNER. P IN DOUBT ASK.

THE CONTRACTOR IS TO PROVIDE FULL SIZED SETTING OUT DRAWINGS BASED ON INFORMATION CONTAINED IN THIS DRAWING FOR THE DESIGNER'S APPROVAL PRIOR TO COMMENCING MANUFACTURE.


THIS DRAWING IS TO BE READ IN CONJUNCTION WITH ALL THE RELEVANT CONSULTANTS AND/OR SPECIALISTS DRAWINGS OR DOCUMENTS AND ANY DISCREPANCIES OR VARIATIONS ARE TO BE NOTIFIED TO THE DESIGNER BEFORE THE AFFECTED WORK COMMENCES.



INTERIOR ARCHITECTURE

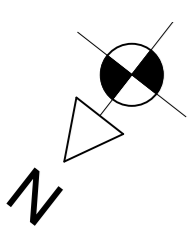


EXISTING

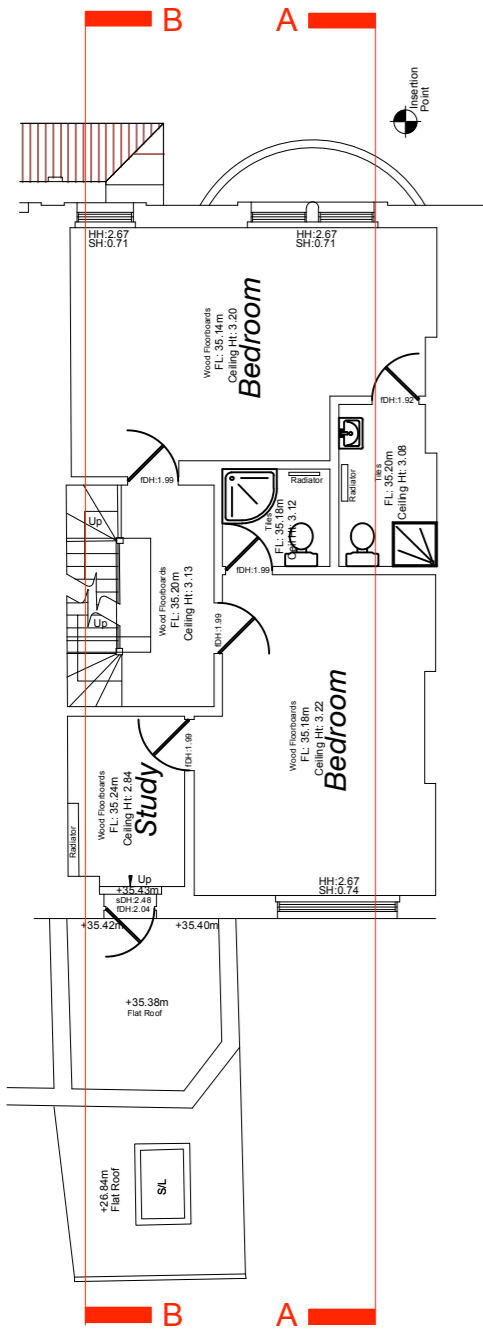


**0 Existing - Second Floor**  
Scale: 1:125


DEMO / REMOVALS

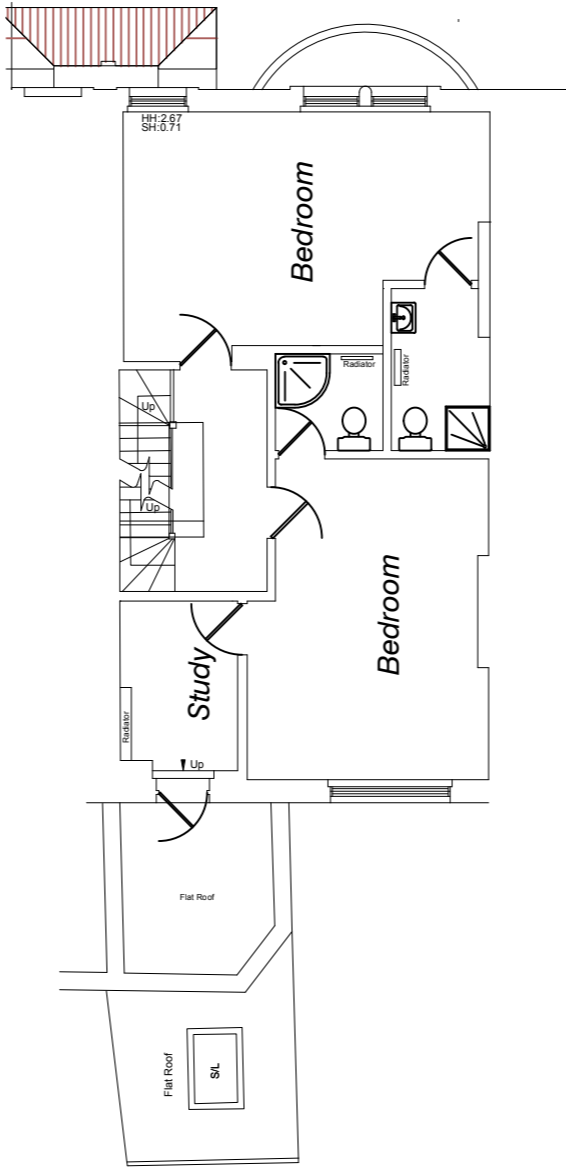

**1 Removals - Second Floor**  
Scale: 1:125

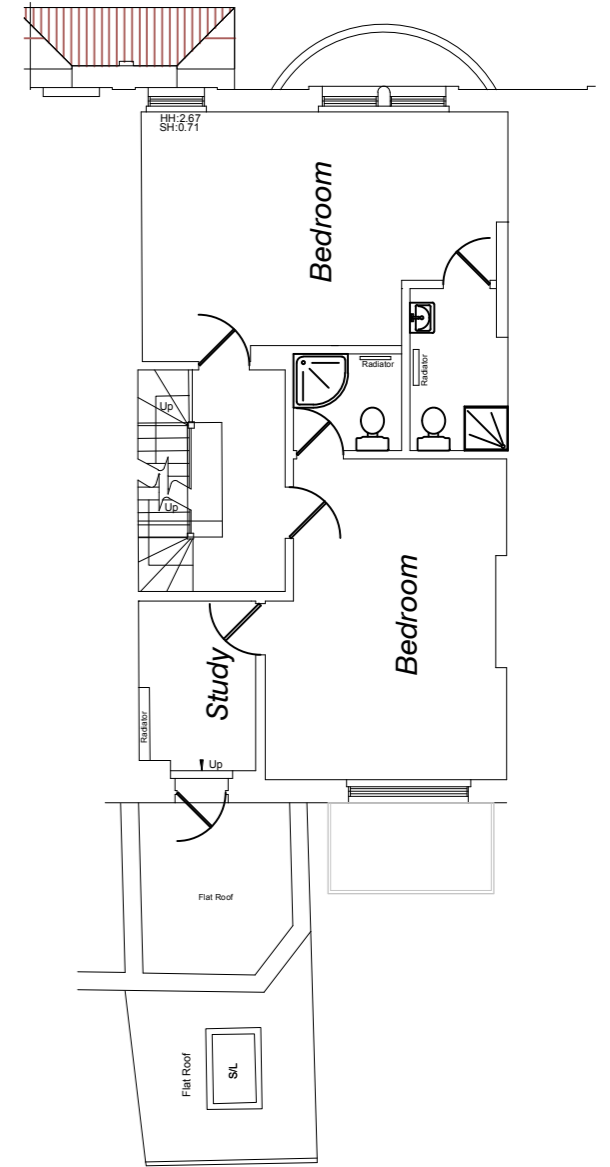

**2 Proposed - Second Floor**  
Scale: 1:125

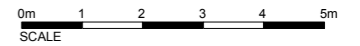

Key	
	Demolished / Removed Walls
	Infills and Additions

REV	DATE	BY	DESCRIP.

REV	DATE	BY	DESCRIP.

notes

THIS DRAWING IS THE PROPERTY OF MATT SCULLY DESIGN. COPYRIGHT IS RESERVED BY THEM AND THE DRAWING IS ISSUED ON THE CONDITION THAT IT IS NOT COPIED, REPRODUCED, RETAINED OR DISCLOSED TO ANY UNAUTHORISED PERSON, EITHER WHOLLY OR IN PART WITHOUT THE CONSENT IN WRITING OF MATT SCULLY DESIGN LTD.

DO NOT SCALE THIS DRAWING. FIGURED DIMENSIONS ONLY ARE TO BE USED IN PREFERENCE TO SMALL SCALE DRAWINGS. ALL DIMENSIONS ARE TO BE CHECKED ON SITE BEFORE ANY WORK COMMENCES. ANY ERRORS OR OMISSIONS ARE TO BE REPORTED TO THE DESIGNER, IF IN DOUBT ASK.

THE CONTRACTOR IS TO PROVIDE FULL SIZED SETTING OUT DRAWINGS BASED ON INFORMATION CONTAINED IN THIS DRAWING FOR THE DESIGNER'S APPROVAL PRIOR TO COMMENCING MANUFACTURE.


THIS DRAWING IS TO BE READ IN CONJUNCTION WITH ALL THE RELEVANT CONSULTANTS AND/OR SPECIALISTS DRAWINGS OR DOCUMENTS AND ANY DISCREPANCIES OR VARIATIONS ARE TO BE NOTIFIED TO THE DESIGNER BEFORE THE AFFECTED WORK COMMENCES.

<b>client</b>	Field
<b>project</b>	103 Elgin Ave London W9 2NP
<b>title</b>	Second Floor Existing, Demo & Proposed
<b>drawing N°</b>	4053_100_04
<b>drawn by</b>	
<b>scale</b>	1:125@A3
<b>rev</b>	01'24
<b>date</b>	


**MATT SCULLY DESIGN**  
| www.mattscullydesign.com

**INTERIOR ARCHITECTURE**



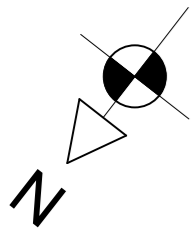

EXISTING

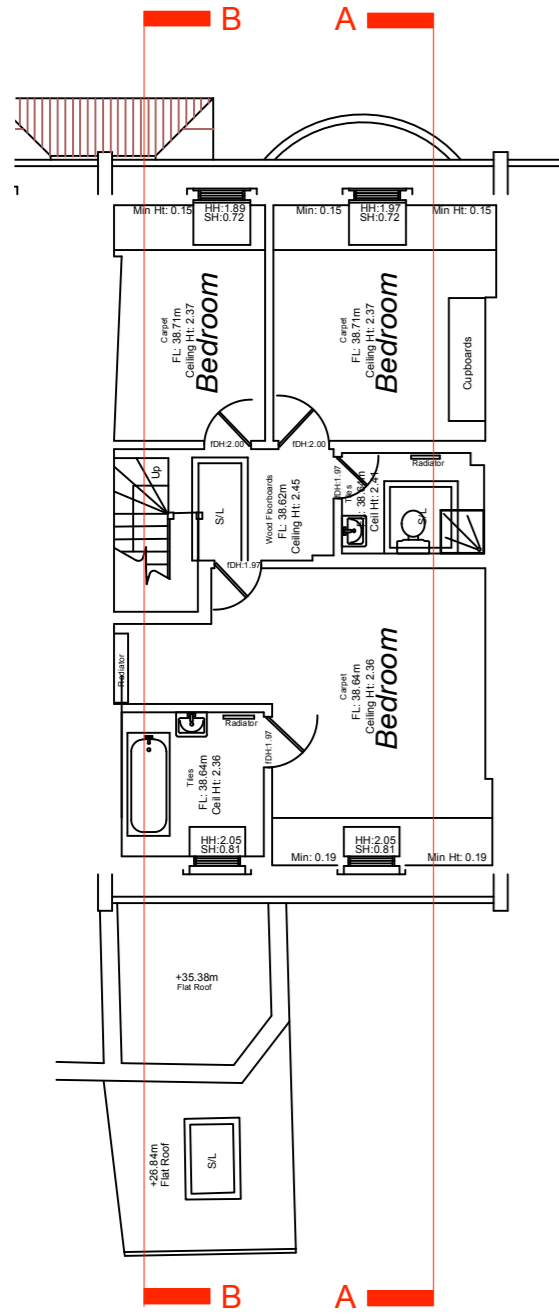


0

Existing - Top Floor  
Scale: 1:125


Key	
	Demolished / Removed Walls
	Infills and Additions

DEMO / REMOVALS

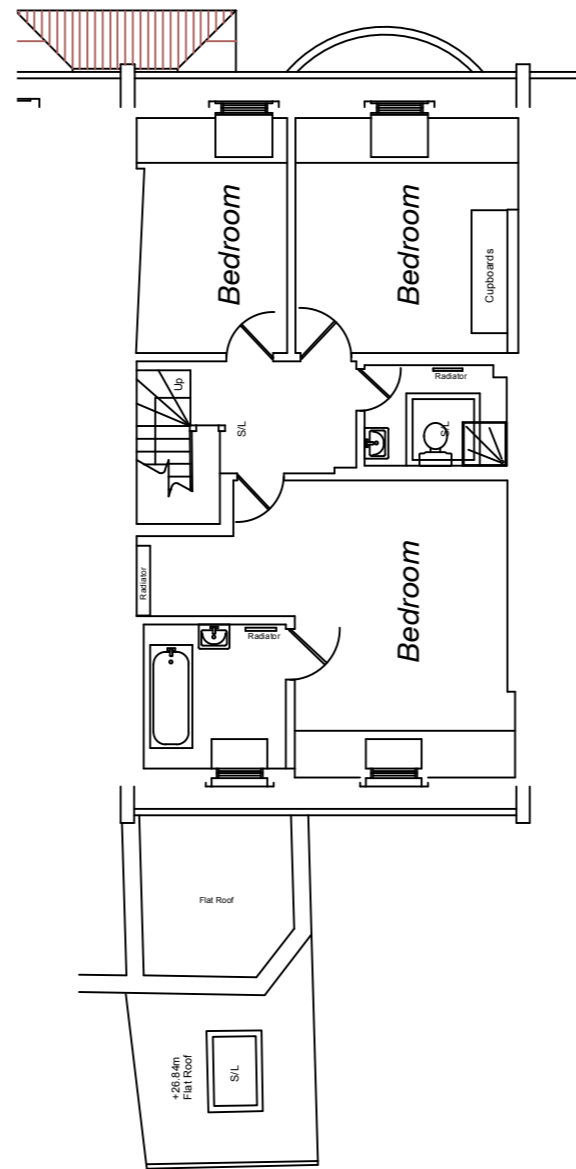

1

Removals - Top Floor  
Scale: 1:125

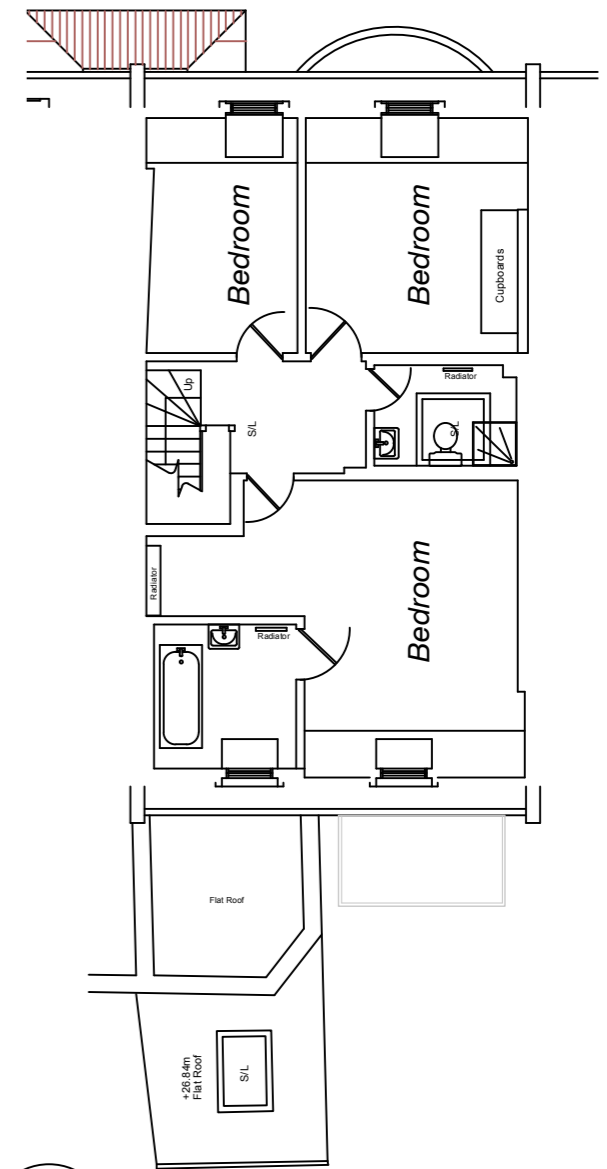

2

Proposed - Top Floor  
Scale: 1:125



REV	DATE	BY	DESCRIP.	REV	DATE	BY	DESCRIP.

notes

THIS DRAWING IS THE PROPERTY OF MATT SCULLY DESIGN. COPYRIGHT IS RESERVED BY THEM AND THE DRAWING IS ISSUED ON THE CONDITION THAT IT IS NOT COPIED, REPRODUCED, RETAINED OR DISCLOSED TO ANY UNAUTHORISED PERSON, EITHER WHOLLY OR IN PART WITHOUT THE CONSENT IN WRITING OF MATT SCULLY DESIGN LTD.

DO NOT SCALE THIS DRAWING. FIGURED DIMENSIONS ONLY ARE TO BE USED IN PREFERENCE TO SMALL SCALE DRAWINGS. ALL DIMENSIONS ARE TO BE CHECKED ON SITE BEFORE ANY WORK COMMENCES. ANY ERRORS OR OMISSIONS ARE TO BE REPORTED TO THE DESIGNER. IF IN DOUBT ASK.

THE CONTRACTOR IS TO PROVIDE FULL SIZED SETTING OUT DRAWINGS BASED ON INFORMATION CONTAINED IN THIS DRAWING FOR THE DESIGNER'S APPROVAL PRIOR TO COMMENCING MANUFACTURE.

THIS DRAWING IS TO BE READ IN CONJUNCTION WITH ALL THE RELEVANT CONSULTANTS' AND/OR SPECIALISTS DRAWINGS OR DOCUMENTS AND ANY DISCREPANCIES OR VARIATIONS ARE TO BE NOTIFIED TO THE DESIGNER BEFORE THE AFFECTED WORK COMMENCES.

client	Field		
project	103 Elgin Ave London W9 2NP		
title	Top Floor Existing, Demo & Proposed		
drawing N°	4053_100_05	rev	
drawn by		date	01'24
scale	1:125@A3		

MATT SCULLY DESIGN  
| www.mattscullydesign.com

Notes

THIS DRAWING IS THE PROPERTY OF MATT SCULLY DESIGN. COPYRIGHT IS RESERVED BY THEM AND THE DRAWING IS ISSUED ON THE CONDITION THAT IT IS NOT COPIED, REPRODUCED, RETAINED OR DISCLOSED TO ANY UNAUTHORISED PERSON, EITHER WHOLLY OR IN PART WITHOUT THE CONSENT IN WRITING OF MATT SCULLY DESIGN LTD.

DO NOT SCALE THIS DRAWING. FIGURED DIMENSIONS ONLY ARE TO BE USED IN PREFERENCE TO SMALL SCALE DRAWINGS. ALL DIMENSIONS ARE TO BE CHECKED ON SITE BEFORE ANY WORK COMMENCES. ANY ERRORS OR OMISSIONS ARE TO BE REPORTED TO THE DESIGNER. IF IN DOUBT ASK.


THE CONTRACTOR IS TO PROVIDE FULL SIZED SETTING OUT DRAWINGS BASED ON INFORMATION CONTAINED IN THIS DRAWING FOR THE DESIGNER'S APPROVAL PRIOR TO COMMENCING MANUFACTURE.

THIS DRAWING IS TO BE READ IN CONJUNCTION WITH ALL THE RELEVANT CONSULTANTS' AND/OR SPECIALISTS DRAWINGS OR DOCUMENTS AND ANY DISCREPANCIES OR VARIATIONS ARE TO BE NOTIFIED TO THE DESIGNER BEFORE THE AFFECTED WORK COMMENCES.


THIS DRAWING IS FOR CONSULTANT USE ONLY.



INTERIOR ARCHITECTURE

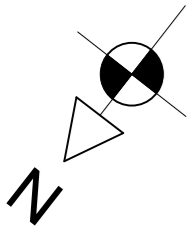


EXISTING

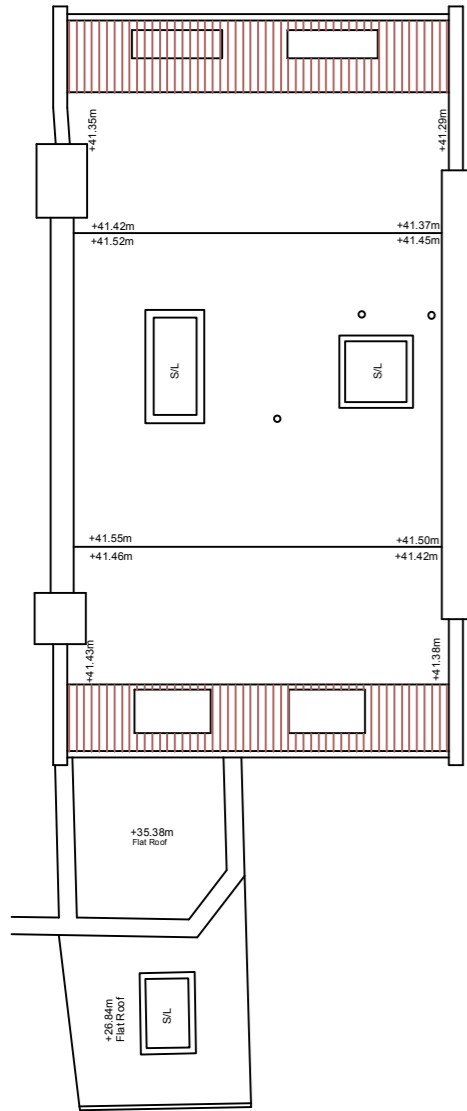

0 Existing -Roof Plan  
Scale: 1:125


Key	
	Demolished / Removed Walls
	Infills and Additions

DEMO / REMOVALS

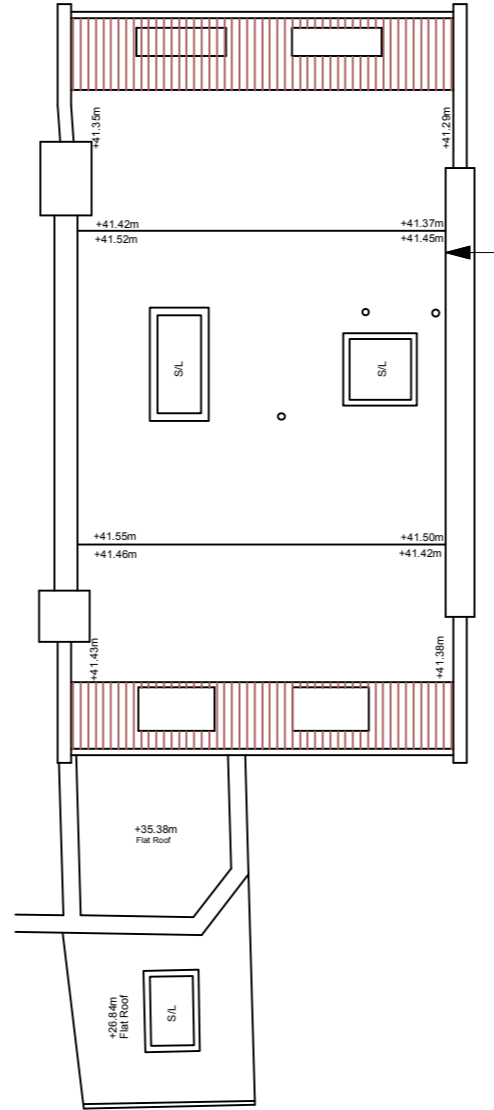


EXISTING CHINEYS  
RETAINED

1 Removals - Roof plan  
Scale: 1:125

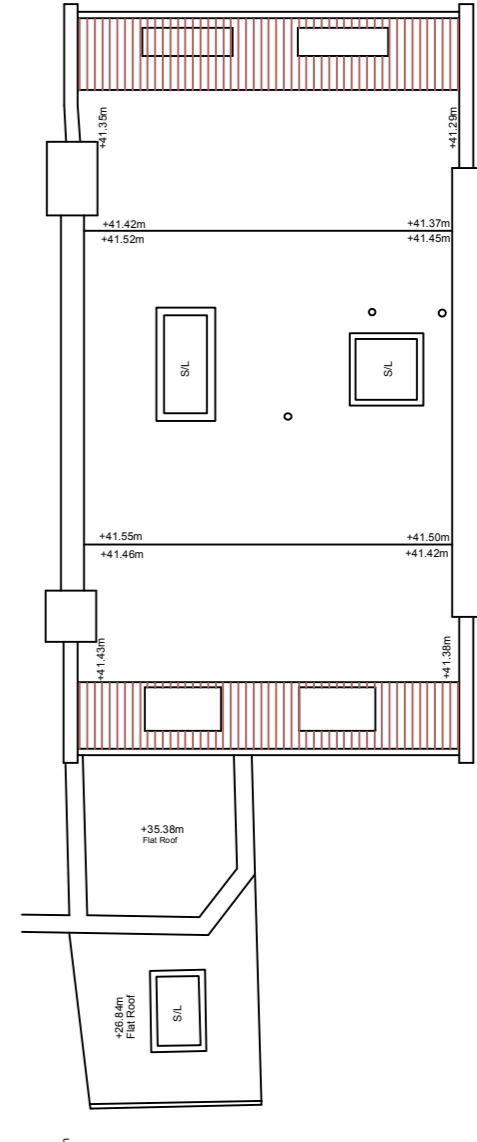

2 Proposed - Roof plan  
Scale: 1:125

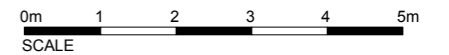

REV	DATE	BY	DESCRIP.	REV	DATE	BY	DESCRIP.

notes	

client	Field		
project	103 Elgin Ave London W9 2NP		
title	Roof Floor Existing, Demo & Proposed		
drawing N°	4053_100_06	rev	
drawn by		date	01'24
scale	1:125@A3		

<p>MATT SCULLY DESIGN   www.mattscullydesign.com</p>		
<p>Notes</p> <p>THIS DRAWING IS THE PROPERTY OF MATT SCULLY DESIGN. COPYRIGHT IS RESERVED BY THEM AND THE DRAWING IS ISSUED ON THE CONDITION THAT IT IS NOT COPIED, REPRODUCED, RETAINED OR DISCLOSED TO ANY UNAUTHORISED PERSON, EITHER WHOLLY OR IN PART WITHOUT THE CONSENT IN WRITING OF MATT SCULLY DESIGN LTD.</p> <p>DO NOT SCALE THIS DRAWING. FIGURED DIMENSIONS ONLY ARE TO BE USED IN PREFERENCE TO SMALL SCALE DRAWINGS. ALL DIMENSIONS ARE TO BE CHECKED ON SITE BEFORE ANY WORK PROCEEDS. ANY ERRORS OR OMISSIONS ARE TO BE REPORTED TO THE DESIGNER. IF IN DOUBT ASK.</p> <p>THE CONTRACTOR IS TO PROVIDE FULL SIZED SETTING OUT DRAWINGS BASED ON INFORMATION CONTAINED IN THIS DRAWING FOR THE DESIGNER'S APPROVAL PRIOR TO COMMENCING MANUFACTURE.</p> <p>THIS DRAWING IS TO BE READ IN CONJUNCTION WITH ALL THE RELEVANT CONSULTANTS AND/OR SPECIALISTS DRAWINGS OR DOCUMENTS AND ANY DISCREPANCIES OR VARIATIONS ARE TO BE NOTIFIED TO THE DESIGNER BEFORE THE AFFECTED WORK COMMENCES.</p>		
<p>INTERIOR ARCHITECTURE</p>		



PROPOSED



2 Proposed -Front Elevation  
Scale: 1:125

REV	DATE	BY	DESCRIP.

REV	DATE	BY	DESCRIP.

notes

THIS DRAWING IS THE PROPERTY OF MATT SCULLY DESIGN. COPYRIGHT IS RESERVED BY THEM AND THE DRAWING IS ISSUED ON THE CONDITION THAT IT IS NOT COPIED, REPRODUCED, RETAINED OR DISCLOSED TO ANY UNAUTHORISED PERSON, EITHER WHOLLY OR IN PART WITHOUT THE CONSENT IN WRITING OF MATT SCULLY DESIGN LTD.

DO NOT SCALE THIS DRAWING. FIGURED DIMENSIONS ONLY ARE TO BE USED IN PREFERENCE TO SMALL SCALE DRAWINGS. ALL DIMENSIONS ARE TO BE CHECKED ON SITE BEFORE ANY WORK PROCEEDS. ANY ERRORS OR OMISSIONS ARE TO BE REPORTED TO THE DESIGNER. IF IN DOUBT ASK.

THE CONTRACTOR IS TO PROVIDE FULL SIZED SETTING OUT DRAWINGS BASED ON INFORMATION CONTAINED IN THIS DRAWING FOR THE DESIGNER'S APPROVAL PRIOR TO COMMENCING MANUFACTURE.

THIS DRAWING IS TO BE READ IN CONJUNCTION WITH ALL THE RELEVANT CONSULTANTS AND/OR SPECIALISTS DRAWINGS OR DOCUMENTS AND ANY DISCREPANCIES OR VARIATIONS ARE TO BE NOTIFIED TO THE DESIGNER BEFORE THE AFFECTED WORK COMMENCES.

THIS DRAWING IS THE PROPERTY OF MATT SCULLY DESIGN. COPYRIGHT IS RESERVED BY THEM AND THE DRAWING IS ISSUED ON THE CONDITION THAT IT IS NOT COPIED, REPRODUCED, RETAINED OR DISCLOSED TO ANY UNAUTHORISED PERSON, EITHER WHOLLY OR IN PART WITHOUT THE CONSENT IN WRITING OF MATT SCULLY DESIGN LTD.

DO NOT SCALE THIS DRAWING. FIGURED DIMENSIONS ONLY ARE TO BE USED IN PREFERENCE TO SMALL SCALE DRAWINGS. ALL DIMENSIONS ARE TO BE CHECKED ON SITE BEFORE ANY WORK PROCEEDS. ANY ERRORS OR OMISSIONS ARE TO BE REPORTED TO THE DESIGNER. IF IN DOUBT ASK.

THE CONTRACTOR IS TO PROVIDE FULL SIZED SETTING OUT DRAWINGS BASED ON INFORMATION CONTAINED IN THIS DRAWING FOR THE DESIGNER'S APPROVAL PRIOR TO COMMENCING MANUFACTURE.

THIS DRAWING IS TO BE READ IN CONJUNCTION WITH ALL THE RELEVANT CONSULTANTS AND/OR SPECIALISTS DRAWINGS OR DOCUMENTS AND ANY DISCREPANCIES OR VARIATIONS ARE TO BE NOTIFIED TO THE DESIGNER BEFORE THE AFFECTED WORK COMMENCES.

<b>client</b>	Field		
<b>project</b>	103 Elgin Ave London W9 2NP		
<b>title</b>	Front Elevation Proposed		
<b>drawing N°</b>	4053_100_08	<b>rev</b>	
<b>drawn by</b>		<b>date</b>	01'24
<b>scale</b>	1:125@A3		

MATT SCULLY DESIGN  
| www.mattscullydesign.com

Notes

THIS DRAWING IS THE PROPERTY OF MATT SCULLY DESIGN. COPYRIGHT IS RESERVED BY THEM AND THE DRAWING IS ISSUED ON THE CONDITION THAT IT IS NOT COPIED, REPRODUCED, RETAINED OR DISCLOSED TO ANY UNAUTHORISED PERSON, EITHER WHOLLY OR IN PART WITHOUT THE CONSENT IN WRITING OF MATT SCULLY DESIGN LTD.

DO NOT SCALE THIS DRAWING. FIGURED DIMENSIONS ONLY ARE TO BE USED IN PREFERENCE TO SMALL SCALE DRAWINGS. ALL DIMENSIONS ARE TO BE CHECKED ON SITE BEFORE ANY WORK PROCEEDS. ANY ERRORS OR OMISSIONS ARE TO BE REPORTED TO THE DESIGNER. IF IN DOUBT ASK.

THE CONTRACTOR IS TO PROVIDE FULL SIZED SETTING OUT DRAWINGS BASED ON INFORMATION CONTAINED IN THIS DRAWING FOR THE DESIGNER'S APPROVAL PRIOR TO COMMENCING MANUFACTURE.

THIS DRAWING IS TO BE READ IN CONJUNCTION WITH ALL THE RELEVANT CONSULTANTS AND/OR SPECIALISTS DRAWINGS OR DOCUMENTS AND ANY DISCREPANCIES OR VARIATIONS ARE TO BE NOTIFIED TO THE DESIGNER BEFORE THE AFFECTED WORK COMMENCES.



INTERIOR ARCHITECTURE

EXISTING



0

Existing -Rear Elevation  
Scale: 1:125

Key	
	Demolished / Removed Walls
	Infills and Additions


DEMO / REMOVALS




SASH WINDOWS REMOVED.  
EXISTING CILL LEVEL DROPPED  
TO INTERNAL FFL TO ALLOW  
FOR NEW DOORS

1

Removals -Rear Elevation  
Scale: 1:125

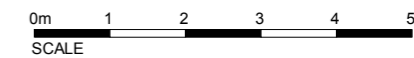

REV	DATE	BY	DESCRIP.	REV	DATE	BY	DESCRIP.	notes	<p>THIS DRAWING IS THE PROPERTY OF MATT SCULLY DESIGN. COPYRIGHT IS RESERVED BY THEM AND THE DRAWING IS ISSUED ON THE CONDITION THAT IT IS NOT COPIED, REPRODUCED, RETAINED OR DISCLOSED TO ANY UNAUTHORIZED PERSON, EITHER WHOLLY OR IN PART WITHOUT THE CONSENT IN WRITING OF MATT SCULLY DESIGN LTD.</p> <p>DO NOT SCALE THIS DRAWING. FIGURED DIMENSIONS ONLY ARE TO BE USED IN PREFERENCE TO SMALL SCALE DRAWINGS. ALL DIMENSIONS ARE TO BE CHECKED ON SITE BEFORE ANY WORK PROCEEDS. ANY ERRORS OR OMISSIONS ARE TO BE REPORTED TO THE DESIGNER. IF IN DOUBT ASK.</p> <p>THE CONTRACTOR IS TO PROVIDE FULL SIZED SETTING OUT DRAWINGS BASED ON INFORMATION CONTAINED IN THIS DRAWING FOR THE DESIGNER'S APPROVAL PRIOR TO COMMENCING MANUFACTURE.</p> <p>THIS DRAWING IS TO BE READ IN CONJUNCTION WITH ALL THE RELEVANT CONSULTANTS AND/OR SPECIALISTS DRAWINGS OR DOCUMENTS AND ANY DISCREPANCIES OR VARIATIONS ARE TO BE NOTICED TO THE DESIGNER BEFORE THE AFFECTED WORK COMMENCES.</p>	client	Field	<p>MATT SCULLY DESIGN</p> <p>www.mattscullydesign.com</p> <p>Notes</p> <p>REGARDING THE PROVISION OF MATT SCULLY DESIGN, COPYRIGHT IS RESERVED BY THEM AND THE DRAWING IS ISSUED ON THE CONDITION THAT IT IS NOT COPIED, REPRODUCED, RETAINED OR DISCLOSED TO ANY UNAUTHORIZED PERSON, EITHER WHOLLY OR IN PART WITHOUT THE CONSENT IN WRITING OF MATT SCULLY DESIGN LTD.</p> <p>DO NOT SCALE THIS DRAWING. FIGURED DIMENSIONS ONLY ARE TO BE USED IN PREFERENCE TO SMALL SCALE DRAWINGS. ALL DIMENSIONS ARE TO BE CHECKED ON SITE BEFORE ANY WORK PROCEEDS. ANY ERRORS OR OMISSIONS ARE TO BE REPORTED TO THE DESIGNER. IF IN DOUBT ASK.</p> <p>THE CONTRACTOR IS TO PROVIDE FULL SIZED SETTING OUT DRAWINGS BASED ON INFORMATION CONTAINED IN THIS DRAWING FOR THE DESIGNER'S APPROVAL PRIOR TO COMMENCING MANUFACTURE.</p> <p>THIS DRAWING IS TO BE READ IN CONJUNCTION WITH ALL THE RELEVANT CONSULTANTS AND/OR SPECIALISTS DRAWINGS OR DOCUMENTS AND ANY DISCREPANCIES OR VARIATIONS ARE TO BE NOTICED TO THE DESIGNER BEFORE THE AFFECTED WORK COMMENCES.</p>	project	103 Elgin Ave London W9 2NP	 <p>INTERIOR ARCHITECTURE</p>
title	Rear Elevation Existing & Demo	drawing N°	4053_100_09	rev		drawn by				date	01'24		scale	1:125@A3	

PROPOSED



2 Proposed -Rear Elevation  
Scale: 1:125



REV	DATE	BY	DESCRIP.	REV	DATE	BY	DESCRIP.	notes

THIS DRAWING IS THE PROPERTY OF MATT SCULLY DESIGN. COPYRIGHT IS RESERVED BY THEM AND THE DRAWING IS ISSUED ON THE CONDITION THAT IT IS NOT COPIED, REPRODUCED, RETAINED OR DISCLOSED TO ANY UNAUTHORISED PERSON, EITHER WHOLLY OR IN PART WITHOUT THE CONSENT IN WRITING OF MATT SCULLY DESIGN LTD.

DO NOT SCALE THIS DRAWING. FIGURED DIMENSIONS ONLY ARE TO BE USED IN PREFERENCE TO SMALL SCALE DRAWINGS. ALL DIMENSIONS ARE TO BE CHECKED ON SITE BEFORE ANY WORK PROCEEDS. ANY ERRORS OR OMISSIONS ARE TO BE REPORTED TO THE DESIGNER. IF IN DOUBT ASK.

THE CONTRACTOR IS TO PROVIDE FULL SIZED SETTING OUT DRAWINGS BASED ON INFORMATION CONTAINED IN THIS DRAWING FOR THE DESIGNER'S APPROVAL PRIOR TO COMMENCING MANUFACTURE.

THIS DRAWING IS TO BE READ IN CONJUNCTION WITH ALL THE RELEVANT CONSULTANTS AND/OR SPECIALISTS DRAWINGS OR DOCUMENTS AND ANY DISCREPANCIES OR VARIATIONS ARE TO BE NOTIFIED TO THE DESIGNER BEFORE THE AFFECTED WORK COMMENCES.

**client** Field

**project** 103 Elgin Ave  
London  
W9 2NP

**title** Rear Elevation  
Proposed

**drawing N°** 4053\_100\_10    **rev**

**drawn by**    **date** 01'24

**scale** 1:125@A3

**MATT SCULLY DESIGN**  
| www.mattscullydesign.com

Notes



THIS DRAWING IS THE PROPERTY OF MATT SCULLY DESIGN. COPYRIGHT IS RESERVED BY THEM AND THE DRAWING IS ISSUED ON THE CONDITION THAT IT IS NOT COPIED, REPRODUCED, RETAINED OR DISCLOSED TO ANY UNAUTHORISED PERSON, EITHER WHOLLY OR IN PART WITHOUT THE CONSENT IN WRITING OF MATT SCULLY DESIGN LTD.

DO NOT SCALE THIS DRAWING. FIGURED DIMENSIONS ONLY ARE TO BE USED IN PREFERENCE TO SMALL SCALE DRAWINGS. ALL DIMENSIONS ARE TO BE CHECKED ON SITE BEFORE ANY WORK PROCEEDS. ANY ERRORS OR OMISSIONS ARE TO BE REPORTED TO THE DESIGNER. IF IN DOUBT ASK.

THE CONTRACTOR IS TO PROVIDE FULL SIZED SETTING OUT DRAWINGS BASED ON INFORMATION CONTAINED IN THIS DRAWING FOR THE DESIGNER'S APPROVAL PRIOR TO COMMENCING MANUFACTURE.



THIS DRAWING IS TO BE READ IN CONJUNCTION WITH ALL THE RELEVANT CONSULTANTS AND/OR SPECIALISTS DRAWINGS OR DOCUMENTS AND ANY DISCREPANCIES OR VARIATIONS ARE TO BE NOTIFIED TO THE DESIGNER BEFORE THE AFFECTED WORK COMMENCES.

INTERIOR ARCHITECTURE

Key	
	Demolished / Removed Walls
	Infills and Additions


EXISTING

DEMO / REMOVALS

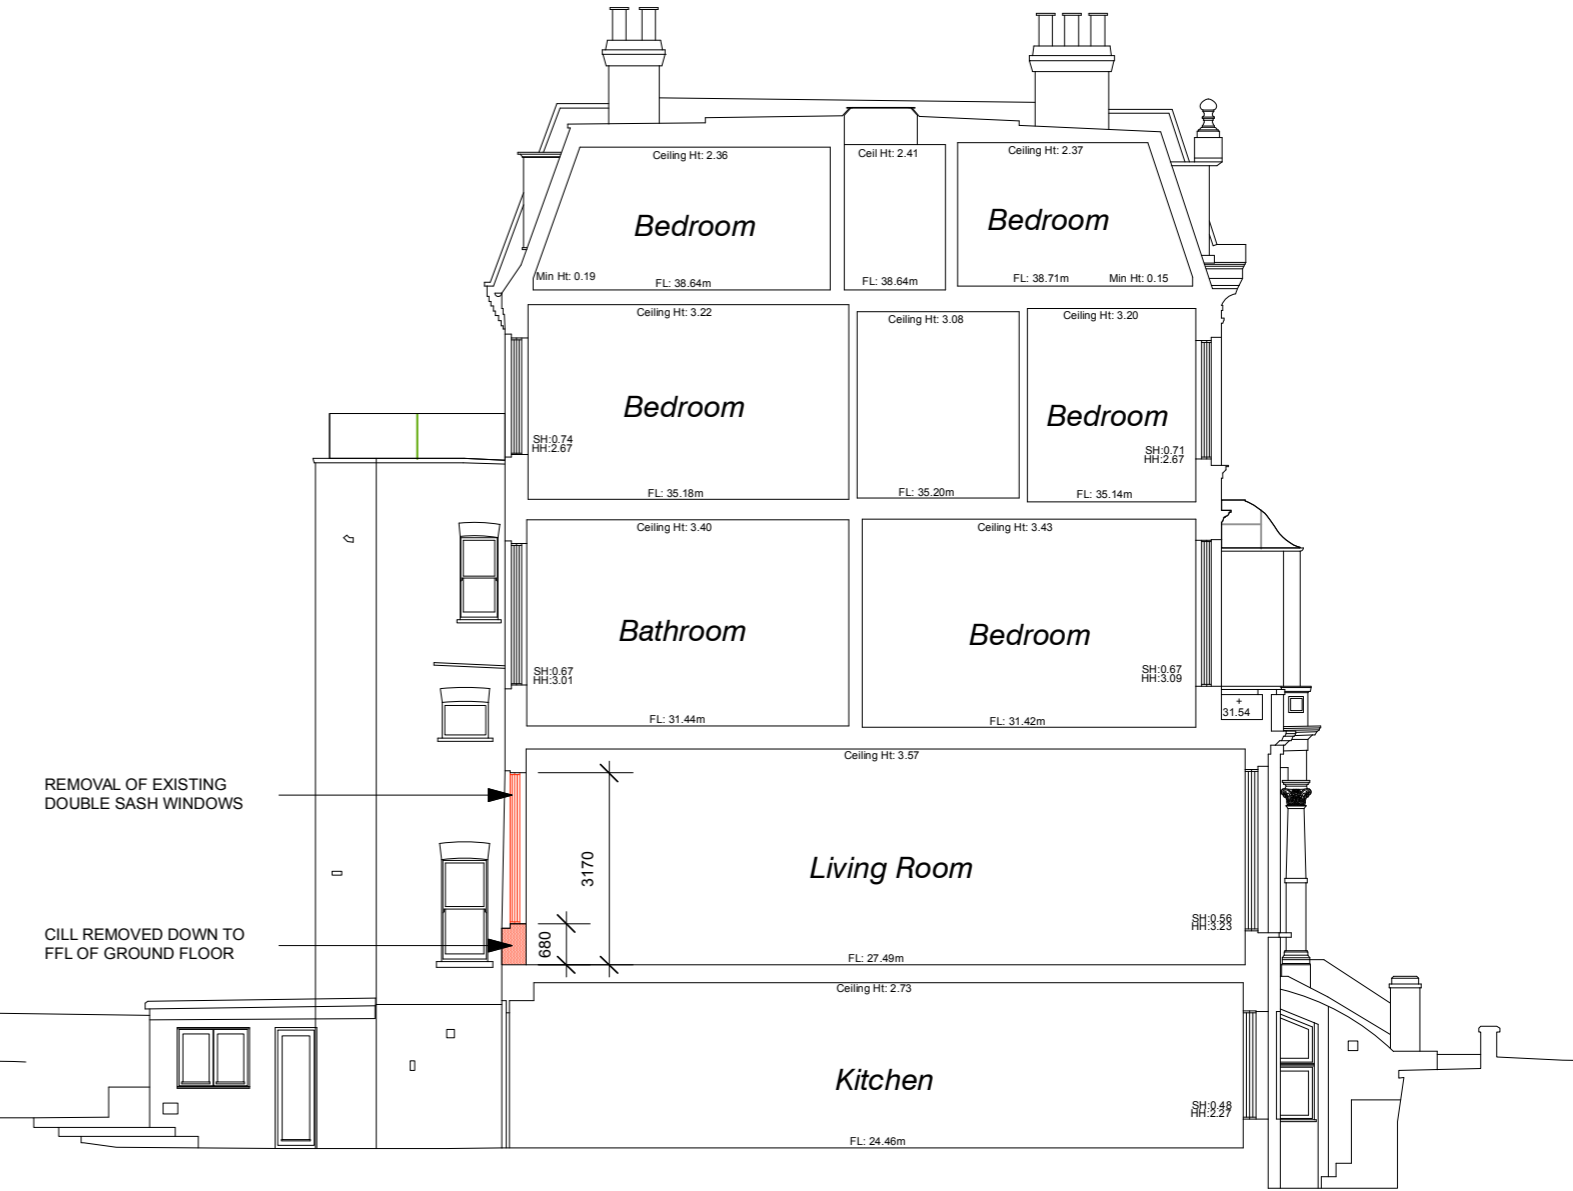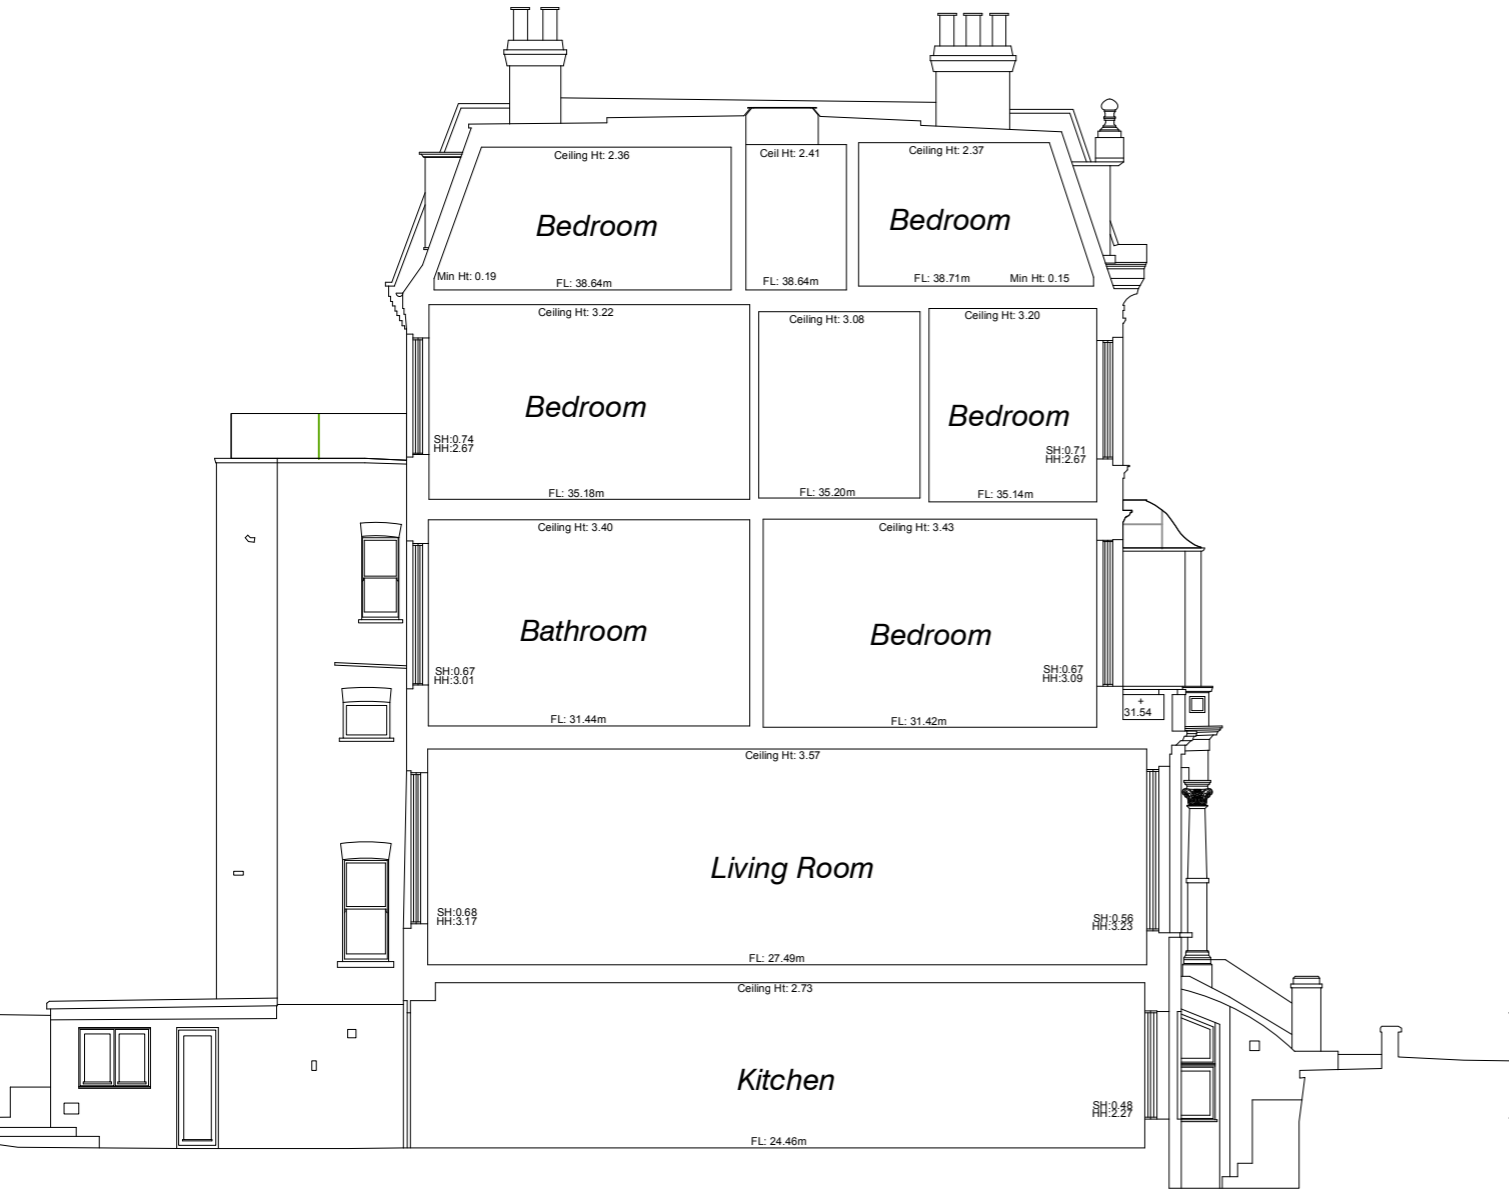


0 Existing -Section AA  
Scale: 1:125

1 Removals -Section AA  
Scale: 1:125

<table border="1" style="width: 100%; border-collapse: collapse;"> <tr> <th>REV</th> <th>DATE</th> <th>BY</th> <th>DESCRIP.</th> </tr> <tr> <td> </td> <td> </td> <td> </td> <td> </td> </tr> </table>	REV	DATE	BY	DESCRIP.					<table border="1" style="width: 100%; border-collapse: collapse;"> <tr> <th>REV</th> <th>DATE</th> <th>BY</th> <th>DESCRIP.</th> </tr> <tr> <td> </td> <td> </td> <td> </td> <td> </td> </tr> </table>	REV	DATE	BY	DESCRIP.					<p><b>notes</b></p> <p>THIS DRAWING IS THE PROPERTY OF MATT SCULLY DESIGN. COPYRIGHT IS RESERVED BY THEM AND THE DRAWING IS ISSUED ON THE CONDITION THAT IT IS NOT COPIED, REPRODUCED, RETAINED OR DISCLOSED TO ANY UNAUTHORISED PERSON, EITHER WHOLLY OR IN PART WITHOUT THE CONSENT IN WRITING OF MATT SCULLY DESIGN LTD.</p> <p>DO NOT SCALE THIS DRAWING. FIGURED DIMENSIONS ONLY ARE TO BE USED IN PREFERENCE TO SMALL SCALE DRAWINGS. ALL DIMENSIONS ARE TO BE CHECKED ON SITE BEFORE ANY WORK PROCEEDS. ANY ERRORS OR OMISSIONS ARE TO BE REPORTED TO THE DESIGNER. IF IN DOUBT ASK.</p> <p>THE CONTRACTOR IS TO PROVIDE FULL SIZED SETTING OUT DRAWINGS BASED ON INFORMATION CONTAINED IN THIS DRAWING FOR THE DESIGNER'S APPROVAL PRIOR TO COMMENCING MANUFACTURE.</p> <p>THIS DRAWING IS TO BE READ IN CONJUNCTION WITH ALL THE RELEVANT CONSULTANTS AND/OR SPECIALISTS DRAWINGS OR DOCUMENTS AND ANY DISCREPANCIES OR VARIATIONS ARE TO BE NOTIFIED TO THE DESIGNER BEFORE THE AFFECTED WORK COMMENCES.</p>	<table border="1" style="width: 100%; border-collapse: collapse;"> <tr> <td><b>client</b></td> <td>Field</td> </tr> <tr> <td><b>project</b></td> <td>103 Elgin Ave London W9 2NP</td> </tr> <tr> <td><b>title</b></td> <td>Section AA Existing &amp; Demo</td> </tr> <tr> <td><b>drawing N°</b></td> <td>4053_100_12</td> </tr> <tr> <td><b>drawn by</b></td> <td> </td> </tr> <tr> <td><b>scale</b></td> <td>1:125@A3</td> </tr> <tr> <td><b>rev</b></td> <td> </td> </tr> <tr> <td><b>date</b></td> <td>01'24</td> </tr> </table>	<b>client</b>	Field	<b>project</b>	103 Elgin Ave London W9 2NP	<b>title</b>	Section AA Existing & Demo	<b>drawing N°</b>	4053_100_12	<b>drawn by</b>		<b>scale</b>	1:125@A3	<b>rev</b>		<b>date</b>	01'24	<div style="text-align: center;"> <p>MATT SCULLY DESIGN</p> <p>www.mattscullydesign.com</p>  <p>INTERIOR ARCHITECTURE</p> </div> <p><small>Notes</small></p> <p><small>THIS DRAWING IS THE PROPERTY OF MATT SCULLY DESIGN. COPYRIGHT IS RESERVED BY THEM AND THE DRAWING IS ISSUED ON THE CONDITION THAT IT IS NOT COPIED, REPRODUCED, RETAINED OR DISCLOSED TO ANY UNAUTHORISED PERSON, EITHER WHOLLY OR IN PART WITHOUT THE CONSENT IN WRITING OF MATT SCULLY DESIGN LTD.</small></p> <p><small>DO NOT SCALE THIS DRAWING. FIGURED DIMENSIONS ONLY ARE TO BE USED IN PREFERENCE TO SMALL SCALE DRAWINGS. ALL DIMENSIONS ARE TO BE CHECKED ON SITE BEFORE ANY WORK PROCEEDS. ANY ERRORS OR OMISSIONS ARE TO BE REPORTED TO THE DESIGNER. IF IN DOUBT ASK.</small></p> <p><small>THE CONTRACTOR IS TO PROVIDE FULL SIZED SETTING OUT DRAWINGS BASED ON INFORMATION CONTAINED IN THIS DRAWING FOR THE DESIGNER'S APPROVAL PRIOR TO COMMENCING MANUFACTURE.</small></p> <p><small>THIS DRAWING IS TO BE READ IN CONJUNCTION WITH ALL THE RELEVANT CONSULTANTS AND/OR SPECIALISTS DRAWINGS OR DOCUMENTS AND ANY DISCREPANCIES OR VARIATIONS ARE TO BE NOTIFIED TO THE DESIGNER BEFORE THE AFFECTED WORK COMMENCES.</small></p>
REV	DATE	BY	DESCRIP.																																	
REV	DATE	BY	DESCRIP.																																	
<b>client</b>	Field																																			
<b>project</b>	103 Elgin Ave London W9 2NP																																			
<b>title</b>	Section AA Existing & Demo																																			
<b>drawing N°</b>	4053_100_12																																			
<b>drawn by</b>																																				
<b>scale</b>	1:125@A3																																			
<b>rev</b>																																				
<b>date</b>	01'24																																			

PROPOSED

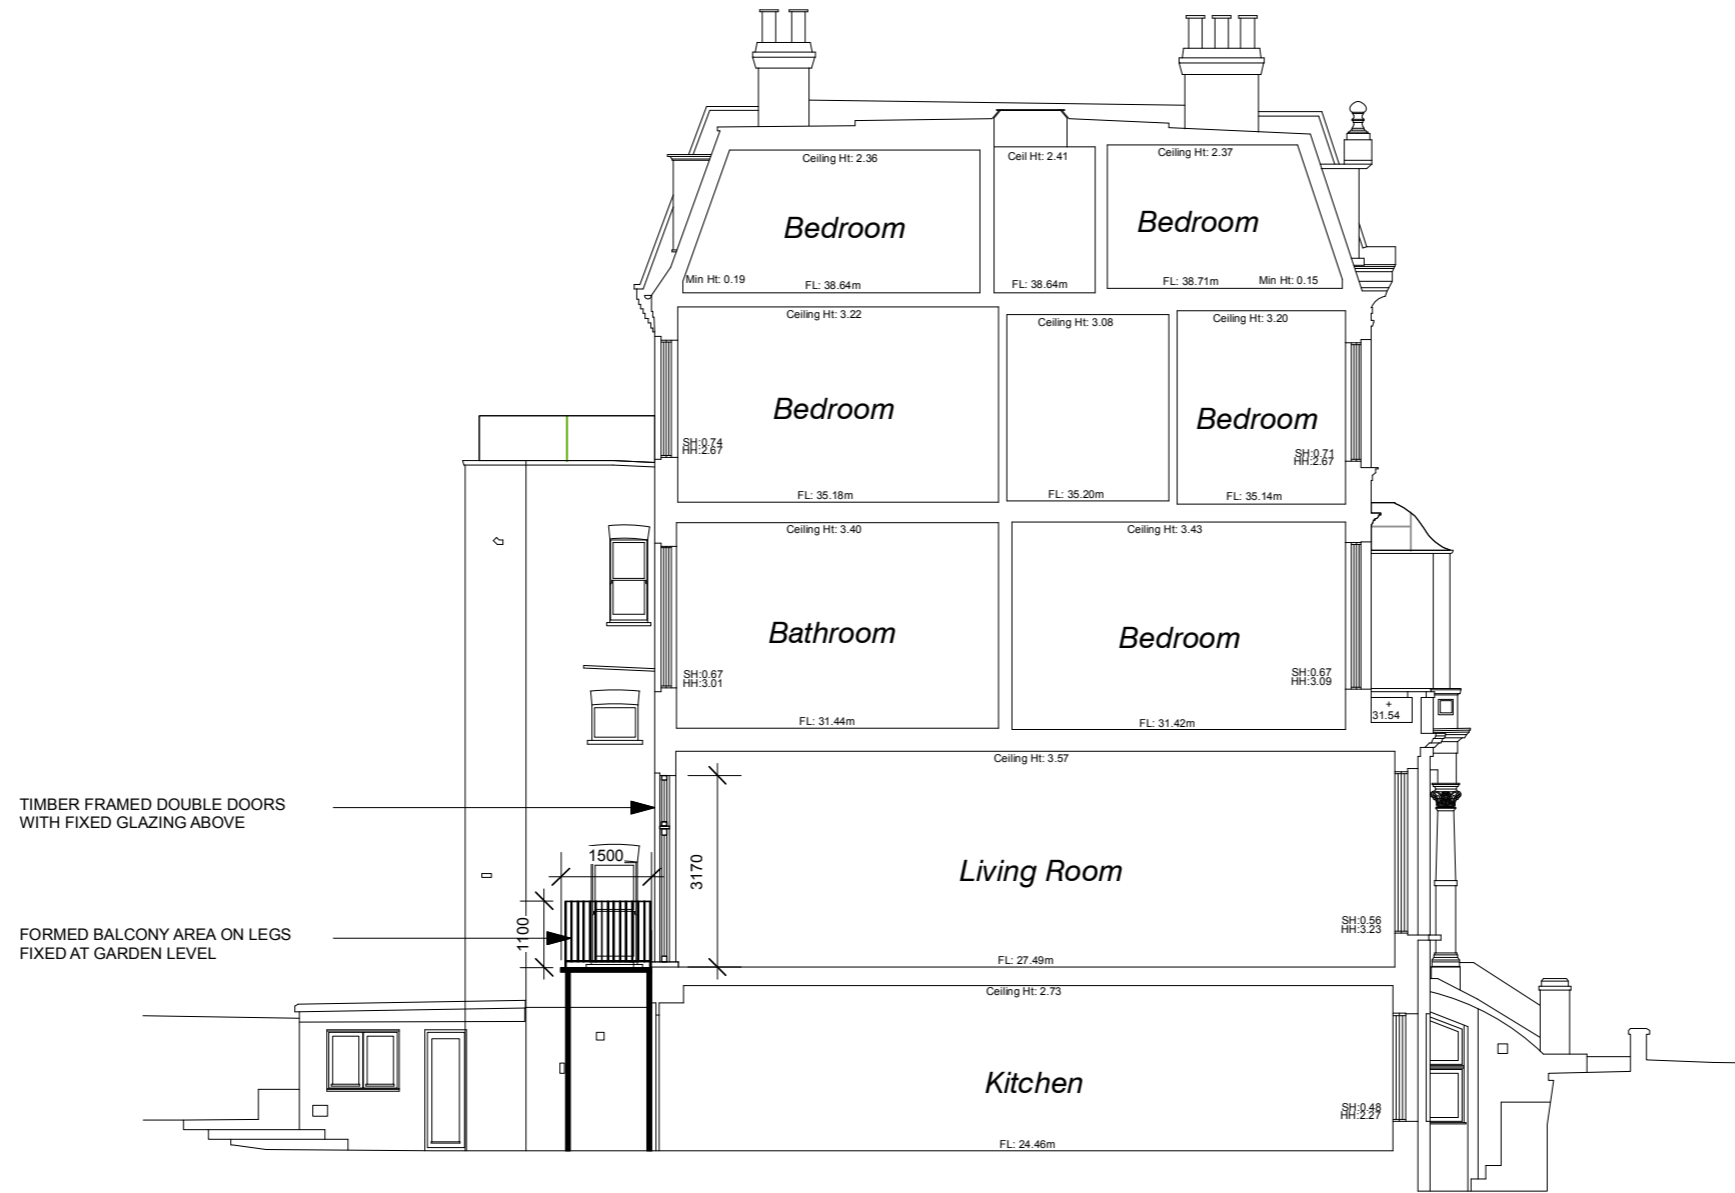

2 Proposed -Section AA  
Scale: 1:125

REV	DATE	BY	DESCRIP.

REV	DATE	BY	DESCRIP.

notes

THIS DRAWING IS THE PROPERTY OF MATT SCULLY DESIGN. COPYRIGHT IS RESERVED BY THEM AND THE DRAWING IS ISSUED ON THE CONDITION THAT IT IS NOT COPIED, REPRODUCED, RETAINED OR DISCLOSED TO ANY UNAUTHORISED PERSON, EITHER WHOLLY OR IN PART WITHOUT THE CONSENT IN WRITING OF MATT SCULLY DESIGN LTD.

DO NOT SCALE THIS DRAWING. FIGURED DIMENSIONS ONLY ARE TO BE USED IN PREFERENCE TO SMALL SCALE DRAWINGS. ALL DIMENSIONS ARE TO BE CHECKED ON SITE BEFORE ANY WORK PROCEEDS. ANY ERRORS OR OMISSIONS ARE TO BE REPORTED TO THE DESIGNER. IF IN DOUBT ASK.

THE CONTRACTOR IS TO PROVIDE FULL SIZED SETTING OUT DRAWINGS BASED ON INFORMATION CONTAINED IN THIS DRAWING FOR THE DESIGNER'S APPROVAL PRIOR TO COMMENCING MANUFACTURE.

THIS DRAWING IS TO BE READ IN CONJUNCTION WITH ALL THE RELEVANT CONSULTANTS' AND/OR SPECIALISTS DRAWINGS OR DOCUMENTS AND ANY DISCREPANCIES OR VARIATIONS ARE TO BE NOTIFIED TO THE DESIGNER BEFORE THE AFFECTED WORK COMMENCES.

client	Field		
project	103 Elgin Ave London W9 2NP		
title	Section AA Proposed		
drawing N°	4053_100_13	rev	
drawn by		date	01'24
scale	1:125@A3		

MATT SCULLY DESIGN  
www.mattscullydesign.com

Notes

THIS DRAWING IS THE PROPERTY OF MATT SCULLY DESIGN. COPYRIGHT IS RESERVED BY THEM AND THE DRAWING IS ISSUED ON THE CONDITION THAT IT IS NOT COPIED, REPRODUCED, RETAINED OR DISCLOSED TO ANY UNAUTHORISED PERSON, EITHER WHOLLY OR IN PART WITHOUT THE CONSENT IN WRITING OF MATT SCULLY DESIGN LTD.

DO NOT SCALE THIS DRAWING. FIGURED DIMENSIONS ONLY ARE TO BE USED IN PREFERENCE TO SMALL SCALE DRAWINGS. ALL DIMENSIONS ARE TO BE CHECKED ON SITE BEFORE ANY WORK PROCEEDS. ANY ERRORS OR OMISSIONS ARE TO BE REPORTED TO THE DESIGNER. IF IN DOUBT ASK.


THE CONTRACTOR IS TO PROVIDE FULL SIZED SETTING OUT DRAWINGS BASED ON INFORMATION CONTAINED IN THIS DRAWING FOR THE DESIGNER'S APPROVAL PRIOR TO COMMENCING MANUFACTURE.

THIS DRAWING IS TO BE READ IN CONJUNCTION WITH ALL THE RELEVANT CONSULTANTS' AND/OR SPECIALISTS DRAWINGS OR DOCUMENTS AND ANY DISCREPANCIES OR VARIATIONS ARE TO BE NOTIFIED TO THE DESIGNER BEFORE THE AFFECTED WORK COMMENCES.

INTERIOR ARCHITECTURE




EXISTING

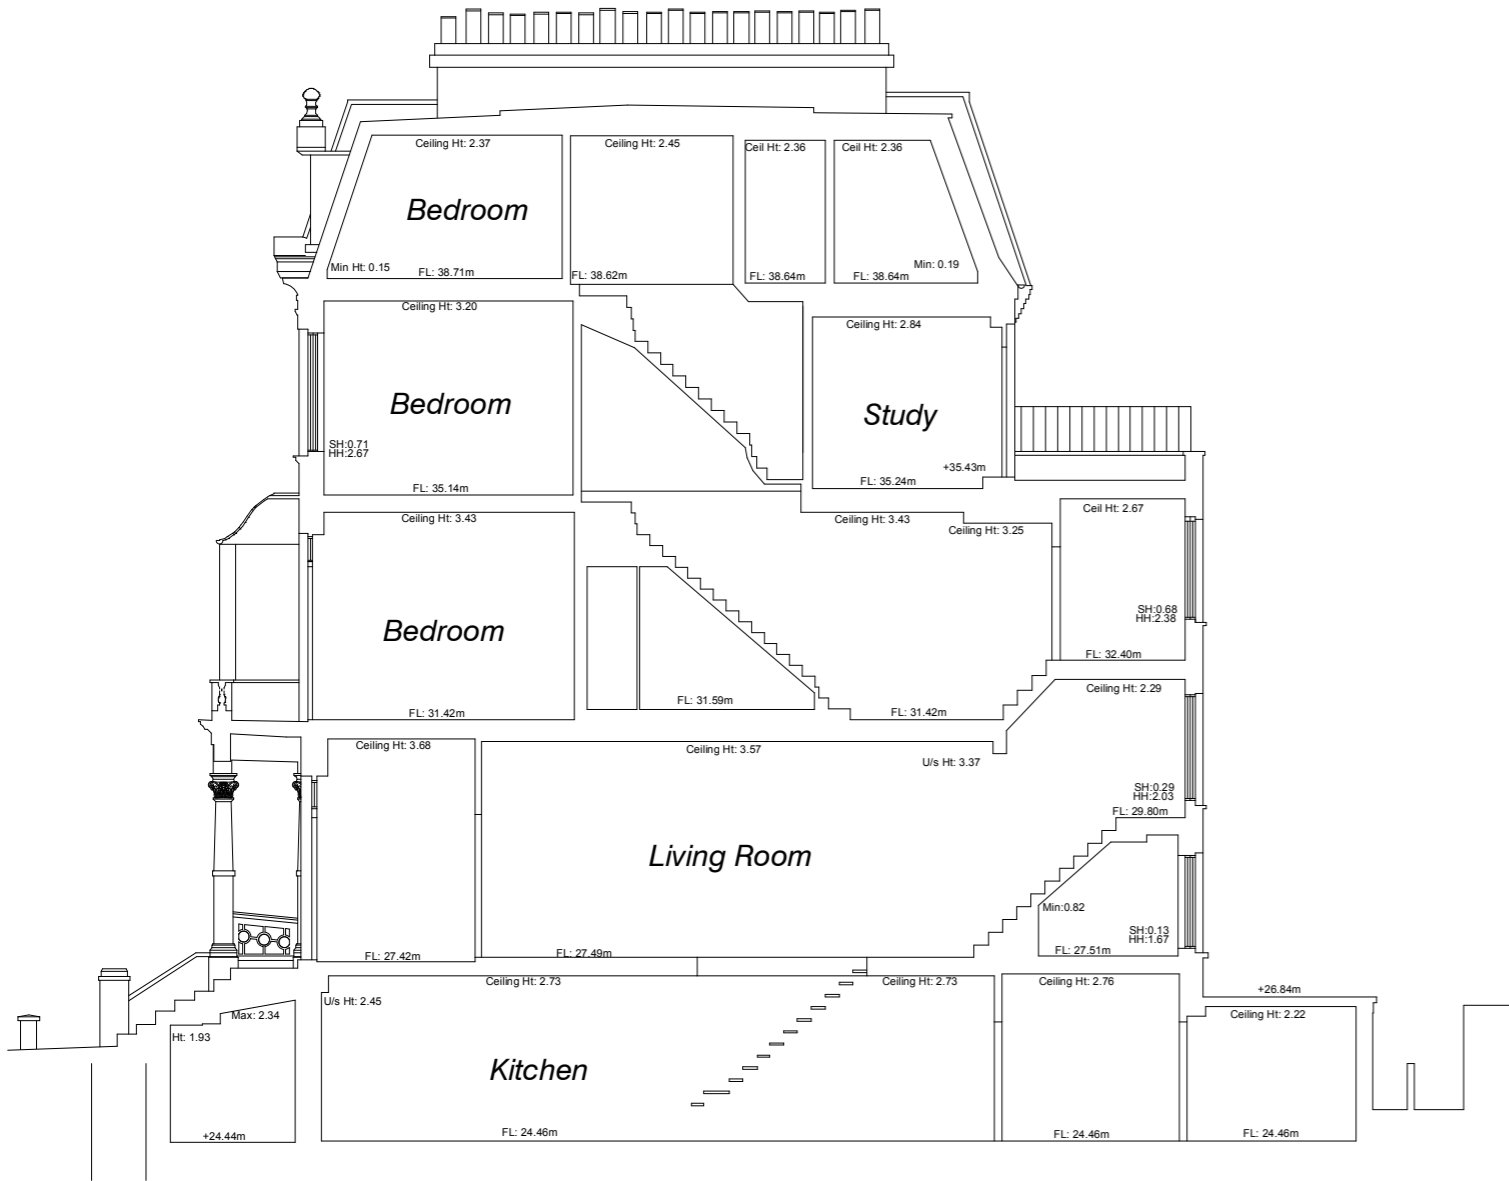

0 Existing -Section BB  
Scale: 1:125

DEMO / REMOVALS

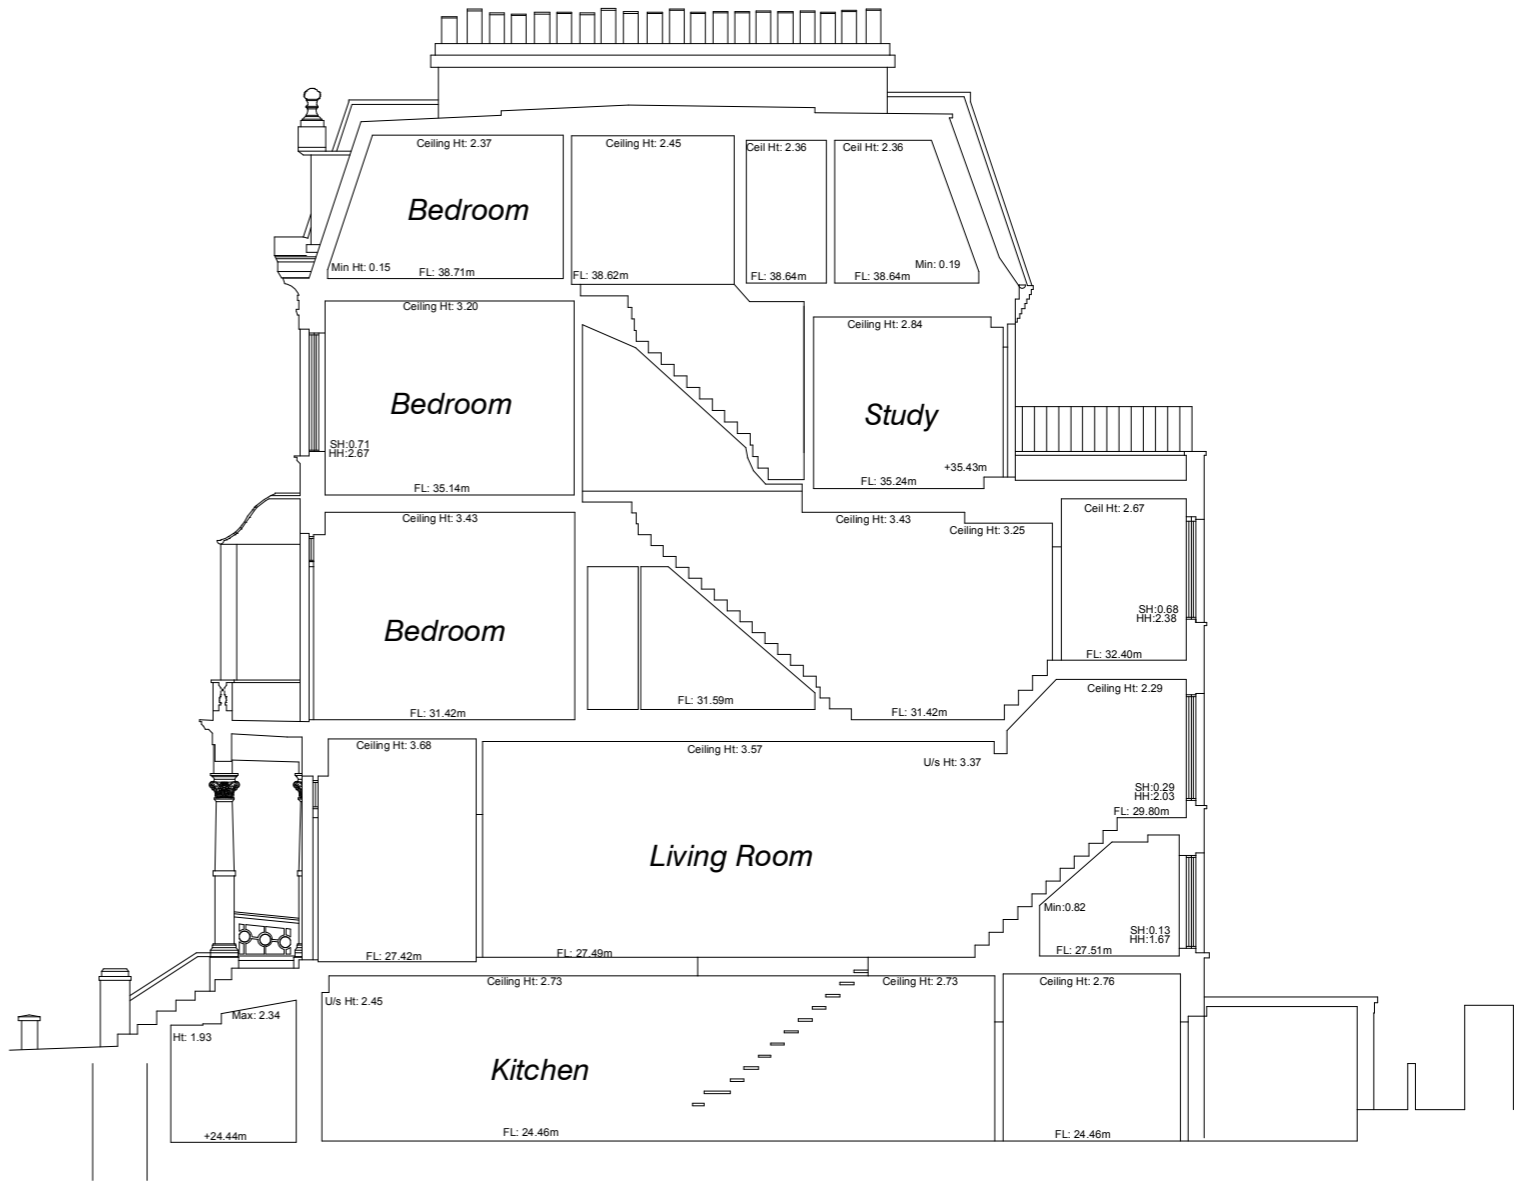

1 Removals -Section BB  
Scale: 1:125

REV	DATE	BY	DESCRIP.	REV	DATE	BY	DESCRIP.	notes

THIS DRAWING IS THE PROPERTY OF MATT SCULLY DESIGN. COPYRIGHT IS RESERVED BY THEM AND THE DRAWING IS ISSUED ON THE CONDITION THAT IT IS NOT COPIED, REPRODUCED, RETAINED OR DISCLOSED TO ANY UNAUTHORISED PERSON, EITHER WHOLLY OR IN PART WITHOUT THE CONSENT IN WRITING OF MATT SCULLY DESIGN LTD.

DO NOT SCALE THIS DRAWING. FIGURED DIMENSIONS ONLY ARE TO BE USED IN PREFERENCE TO SMALL SCALE DRAWINGS. ALL DIMENSIONS ARE TO BE CHECKED ON SITE BEFORE ANY WORK PROCEEDS. ANY ERRORS OR OMISSIONS ARE TO BE REPORTED TO THE DESIGNER. IF IN DOUBT ASK.

THE CONTRACTOR IS TO PROVIDE FULL SIZED SETTING OUT DRAWINGS BASED ON INFORMATION CONTAINED IN THIS DRAWING FOR THE DESIGNER'S APPROVAL PRIOR TO COMMENCING MANUFACTURE.

THIS DRAWING IS TO BE READ IN CONJUNCTION WITH ALL THE RELEVANT CONSULTANTS AND/OR SPECIALISTS DRAWINGS OR DOCUMENTS AND ANY DISCREPANCIES OR VARIATIONS ARE TO BE NOTIFIED TO THE DESIGNER BEFORE THE AFFECTED WORK COMMENCES.

**client** Field

**project** 103 Elgin Ave  
London  
W9 2NP

**title** Section BB  
Existing & Demo

**drawing N°** 4053\_100\_14    **rev**

**drawn by**    **date** 01'24

**scale** 1:125@A3

MATT SCULLY DESIGN  
[www.mattscullydesign.com](http://www.mattscullydesign.com)

Notes  
REGARDING THE PROPERTY OF MATT SCULLY DESIGN, COPYRIGHT IS RESERVED BY THEM AND THE DRAWING IS ISSUED ON THE CONDITION THAT IT IS NOT COPIED, REPRODUCED, RETAINED OR DISCLOSED TO ANY UNAUTHORISED PERSON, EITHER WHOLLY OR IN PART WITHOUT THE CONSENT IN WRITING OF MATT SCULLY DESIGN LTD.

DO NOT SCALE THIS DRAWING. FIGURED DIMENSIONS ONLY ARE TO BE USED IN PREFERENCE TO SMALL SCALE DRAWINGS. ALL DIMENSIONS ARE TO BE CHECKED ON SITE BEFORE ANY WORK PROCEEDS. ANY ERRORS OR OMISSIONS ARE TO BE REPORTED TO THE DESIGNER. IF IN DOUBT ASK.

THE CONTRACTOR IS TO PROVIDE FULL SIZED SETTING OUT DRAWINGS BASED ON INFORMATION CONTAINED IN THIS DRAWING FOR THE DESIGNER'S APPROVAL PRIOR TO COMMENCING MANUFACTURE.


THIS DRAWING IS TO BE READ IN CONJUNCTION WITH ALL THE RELEVANT CONSULTANTS AND/OR SPECIALISTS DRAWINGS OR DOCUMENTS AND ANY DISCREPANCIES OR VARIATIONS ARE TO BE NOTIFIED TO THE DESIGNER BEFORE THE AFFECTED WORK COMMENCES.

FOR INFORMATION ONLY - NOT TO BE USED FOR CONSTRUCTION



INTERIOR ARCHITECTURE

PROPOSED

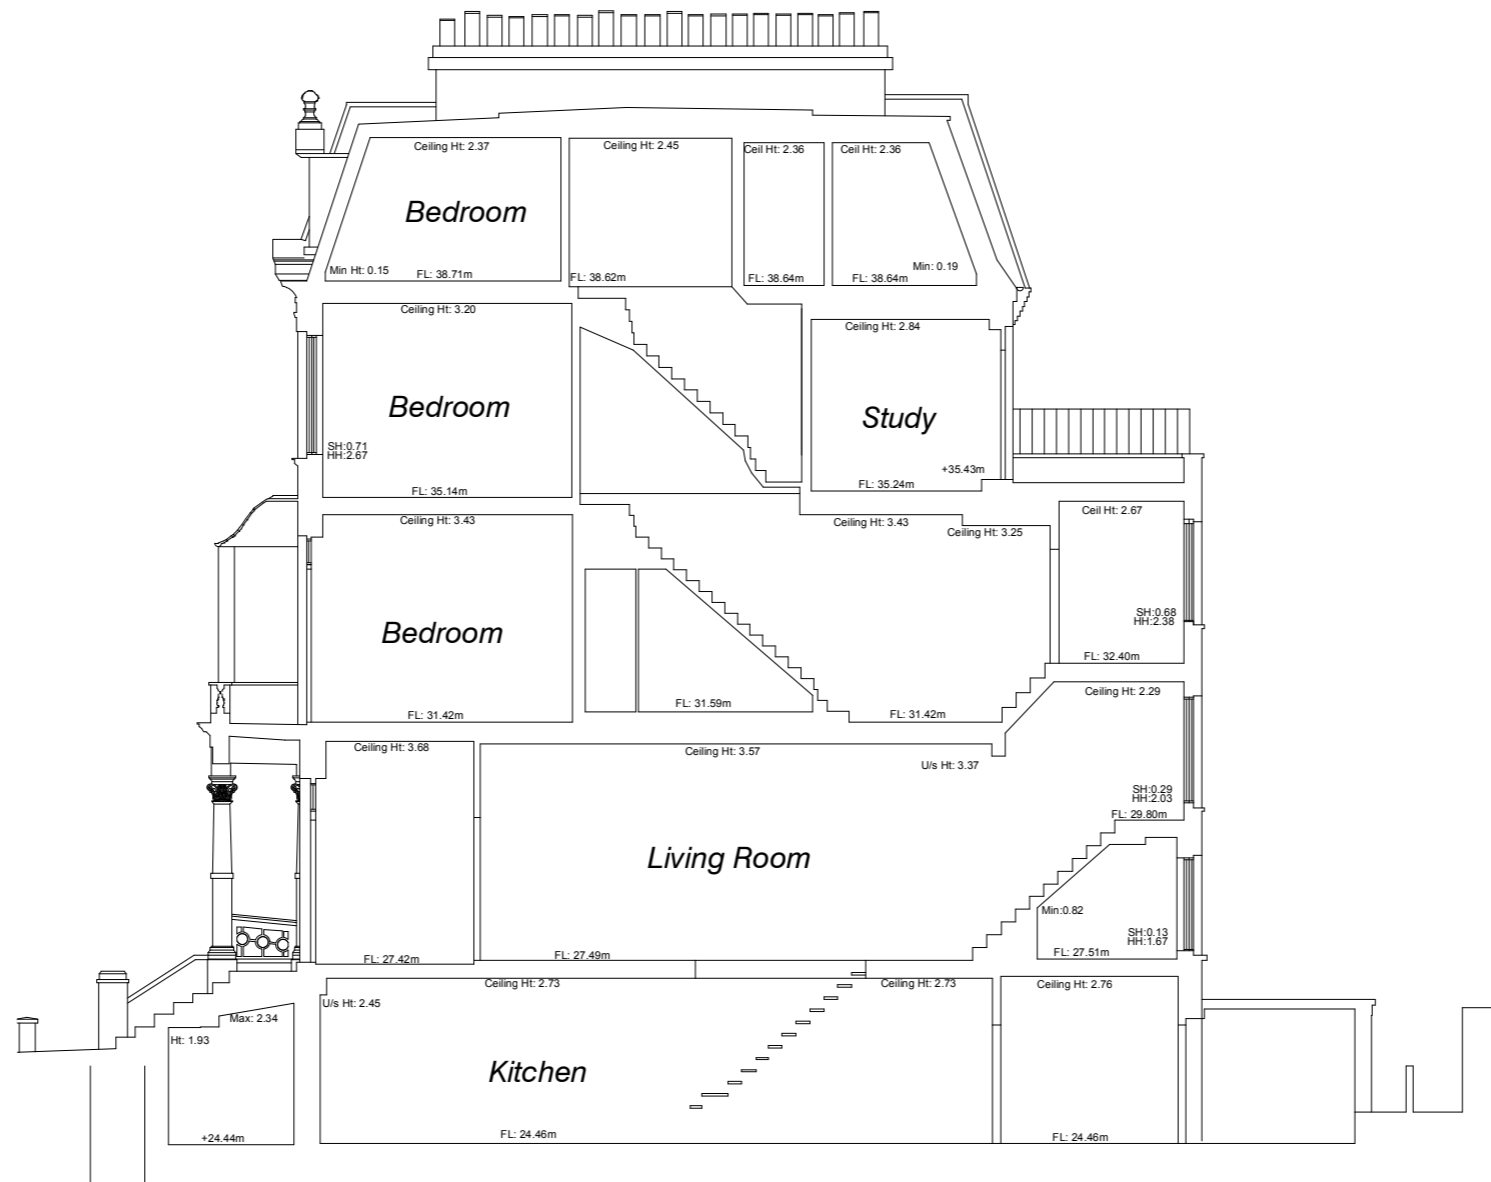

2 Proposed -Section BB  
Scale: 1:125

REV	DATE	BY	DESCRIP.

REV	DATE	BY	DESCRIP.

notes

THIS DRAWING IS THE PROPERTY OF MATT SCULLY DESIGN. COPYRIGHT IS RESERVED BY THEM AND THE DRAWING IS ISSUED ON THE CONDITION THAT IT IS NOT COPIED, REPRODUCED, RETAINED OR DISCLOSED TO ANY UNAUTHORISED PERSON, EITHER WHOLLY OR IN PART WITHOUT THE CONSENT IN WRITING OF MATT SCULLY DESIGN LTD.

DO NOT SCALE THIS DRAWING. FIGURED DIMENSIONS ONLY ARE TO BE USED IN PREFERENCE TO SMALL SCALE DRAWINGS. ALL DIMENSIONS ARE TO BE CHECKED ON SITE BEFORE ANY WORK PROCEEDS. ANY ERRORS OR OMISSIONS ARE TO BE REPORTED TO THE DESIGNER. F IN DOUBT ASK.

THE CONTRACTOR IS TO PROVIDE FULL SIZED SETTING OUT DRAWINGS BASED ON INFORMATION CONTAINED IN THIS DRAWING FOR THE DESIGNER'S APPROVAL PRIOR TO COMMENCING MANUFACTURE.

THIS DRAWING IS TO BE READ IN CONJUNCTION WITH ALL THE RELEVANT CONSULTANTS AND/OR SPECIALISTS DRAWINGS OR DOCUMENTS AND ANY DISCREPANCIES OR VARIATIONS ARE TO BE NOTIFIED TO THE DESIGNER BEFORE THE AFFECTED WORK COMMENCES.

<b>client</b>	Field		
<b>project</b>	103 Elgin Ave London W9 2NP		
<b>title</b>	Section BB Proposed		
<b>drawing N°</b>	4053_100_15	<b>rev</b>	
<b>drawn by</b>		<b>date</b>	01'24
<b>scale</b>	1:125@A3		

**MATT SCULLY DESIGN**  
| www.mattscullydesign.com

**Notes**

THIS DRAWING IS THE PROPERTY OF MATT SCULLY DESIGN. COPYRIGHT IS RESERVED BY THEM AND THE DRAWING IS ISSUED ON THE CONDITION THAT IT IS NOT COPIED, REPRODUCED, RETAINED OR DISCLOSED TO ANY UNAUTHORISED PERSON, EITHER WHOLLY OR IN PART WITHOUT THE CONSENT IN WRITING OF MATT SCULLY DESIGN LTD.

DO NOT SCALE THIS DRAWING. FIGURED DIMENSIONS ONLY ARE TO BE USED IN PREFERENCE TO SMALL SCALE DRAWINGS. ALL DIMENSIONS ARE TO BE CHECKED ON SITE BEFORE ANY WORK PROCEEDS. ANY ERRORS OR OMISSIONS ARE TO BE REPORTED TO THE DESIGNER. F IN DOUBT ASK.

THE CONTRACTOR IS TO PROVIDE FULL SIZED SETTING OUT DRAWINGS BASED ON INFORMATION CONTAINED IN THIS DRAWING FOR THE DESIGNER'S APPROVAL PRIOR TO COMMENCING MANUFACTURE.

THIS DRAWING IS TO BE READ IN CONJUNCTION WITH ALL THE RELEVANT CONSULTANTS AND/OR SPECIALISTS DRAWINGS OR DOCUMENTS AND ANY DISCREPANCIES OR VARIATIONS ARE TO BE NOTIFIED TO THE DESIGNER BEFORE THE AFFECTED WORK COMMENCES.

THIS DRAWING IS FOR INFORMATION PURPOSES ONLY.



INTERIOR ARCHITECTURE