


NOTE:  
 THIS DRAWING MUST NOT BE SCALED. THE CONTRACTOR IS TO CHECK ALL DIMENSIONS ON SITE.  
 SHAPE OF ARCHITECTURE - PRIVATE PROJECTS - 18-22 Craven Hill W2 3DS - 18-22 Craven Hill W2 3DS - 18-22 Craven Hill W2 3DS - 18-22 Craven Hill W2 3DS



EXISTING REAR ELEVATION  
 scale 1:100



PROPOSED REAR ELEVATION  
 scale 1:100

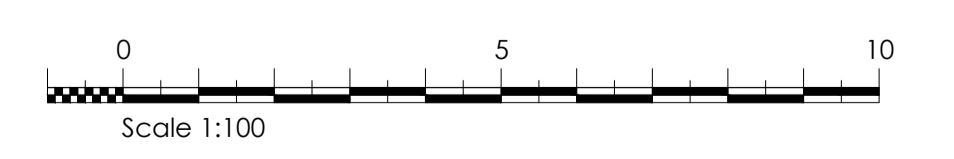

REV	DATE	INTL	DESCRIPTION	CHK	REV	DATE	INTL	DESCRIPTION	CHK	REV	DATE	INTL	DESCRIPTION	CHK	REV	DATE	INTL	DESCRIPTION	CHK
06	23/03/16	AZ																	
05	23/03/16	AZ																	
04	23/01/24	AZ																	
03	22/11/21	AZ																	
02	22/10/27	AZ																	
01	22/10/24	AZ																	
00	22/10/24	AZ																	

PROJECT NAME SHAPE OF ARCHITECTURE 18-22 Craven Hill W2 3DS CLIENT CHG Properties Ltd C/O Winkworth		DRAWING NUMBER PLANNING SCALE 1:100 @ A1		REVISION <b>06</b>
DRAWING TITLE EXISTING AND PROPOSED FRONT AND REAR ELEVATIONS		JOB NO. 189 - D.12 - EXISTING AND PROPOSED REAR ELEVATION		