





BLOCK PLAN 1:500



LOCATION PLAN 1:1250


- NOTES:
1. Figured dimensions to be taken in preference to scaled dimensions.
 2. Large scaled drawings to be taken in preference to small scale.
 3. Critical dimensions to be taken from site.
 4. If in doubt, the contractor must ask for clarification.

Rev.ID	Rev.date	Rev.by	Comment
A	Jan. 24	IM	Boundary Amended

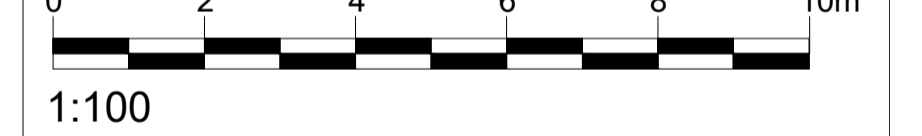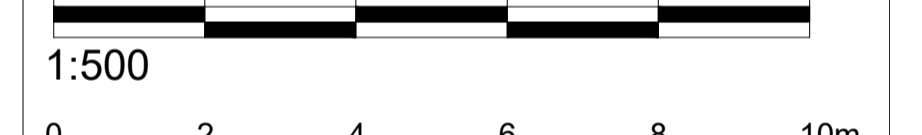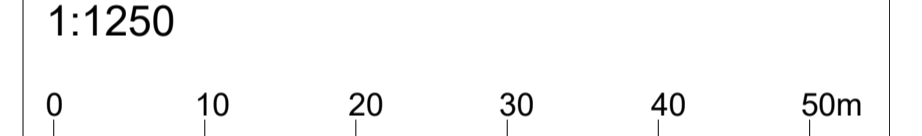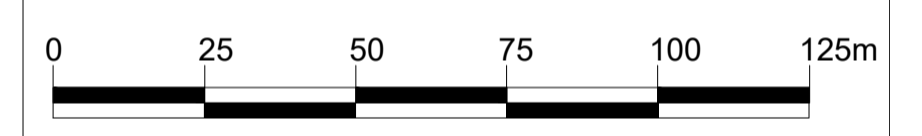


LOWER GROUND FLOOR PLAN
Scale 1:50


GROUND FLOOR PLAN
Scale 1:50

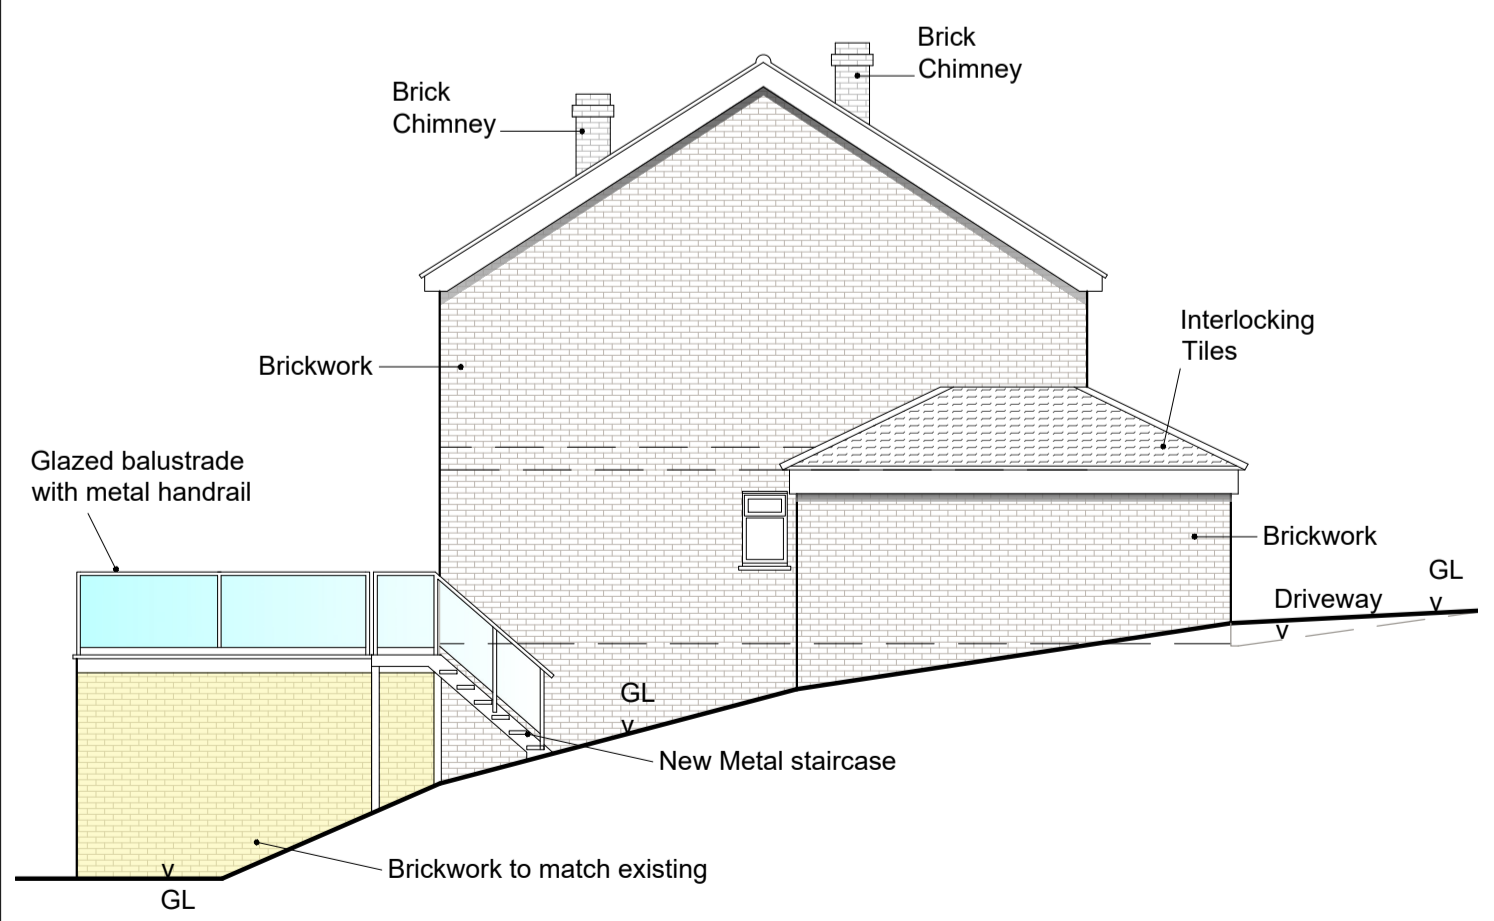


SOUTH EAST ELEVATION
Scale 1:100

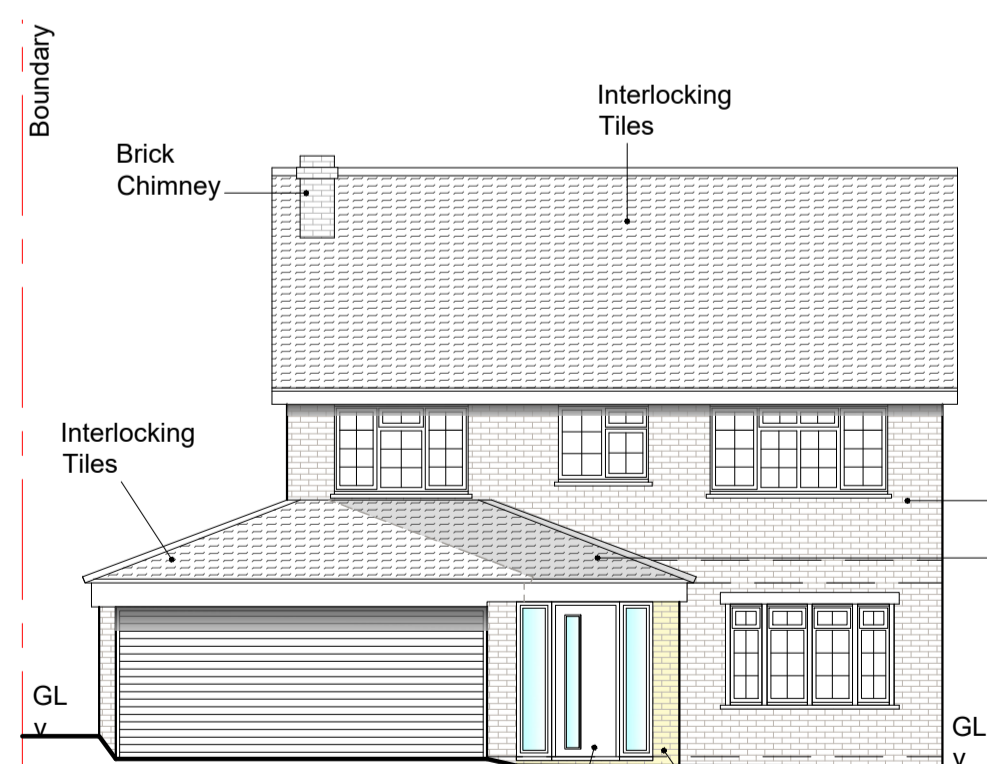

NORTH EAST ELEVATION
Scale 1:100

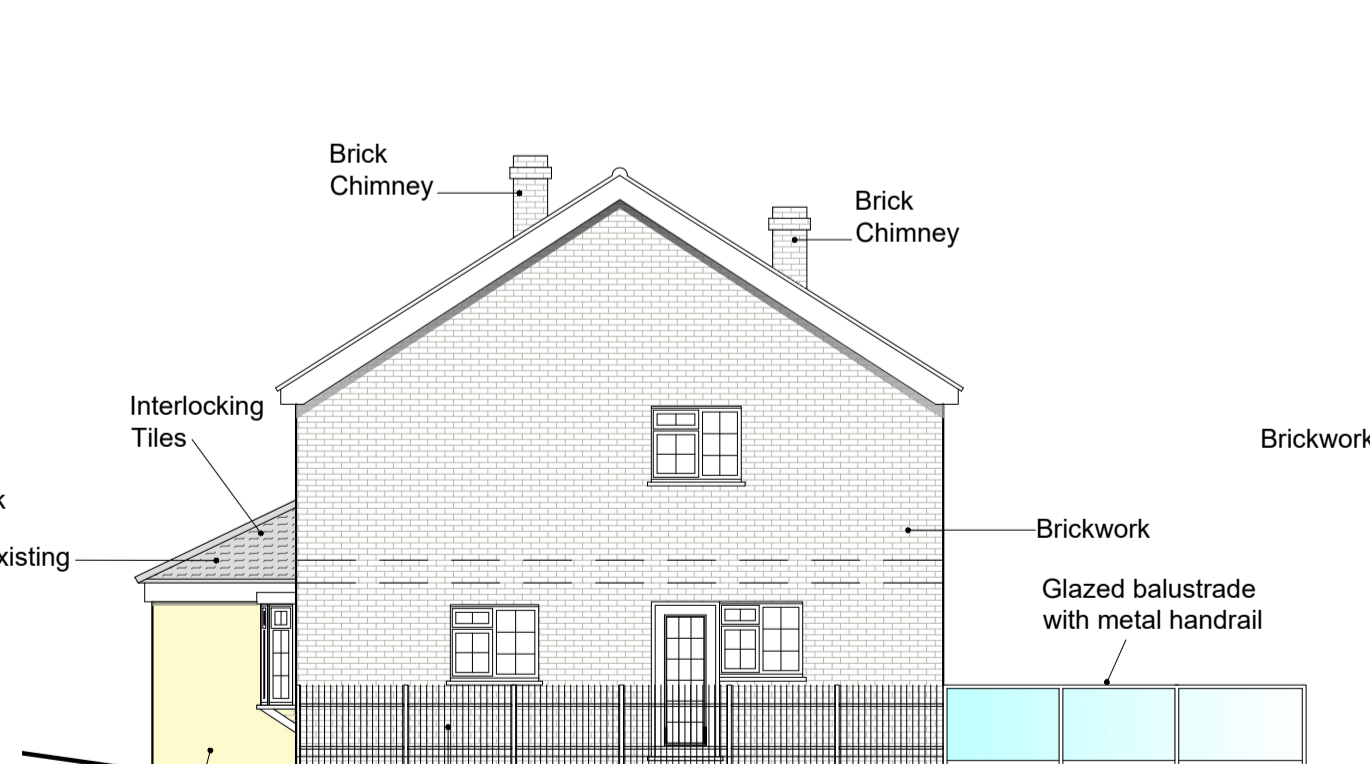

NORTH WEST ELEVATION
Scale 1:100

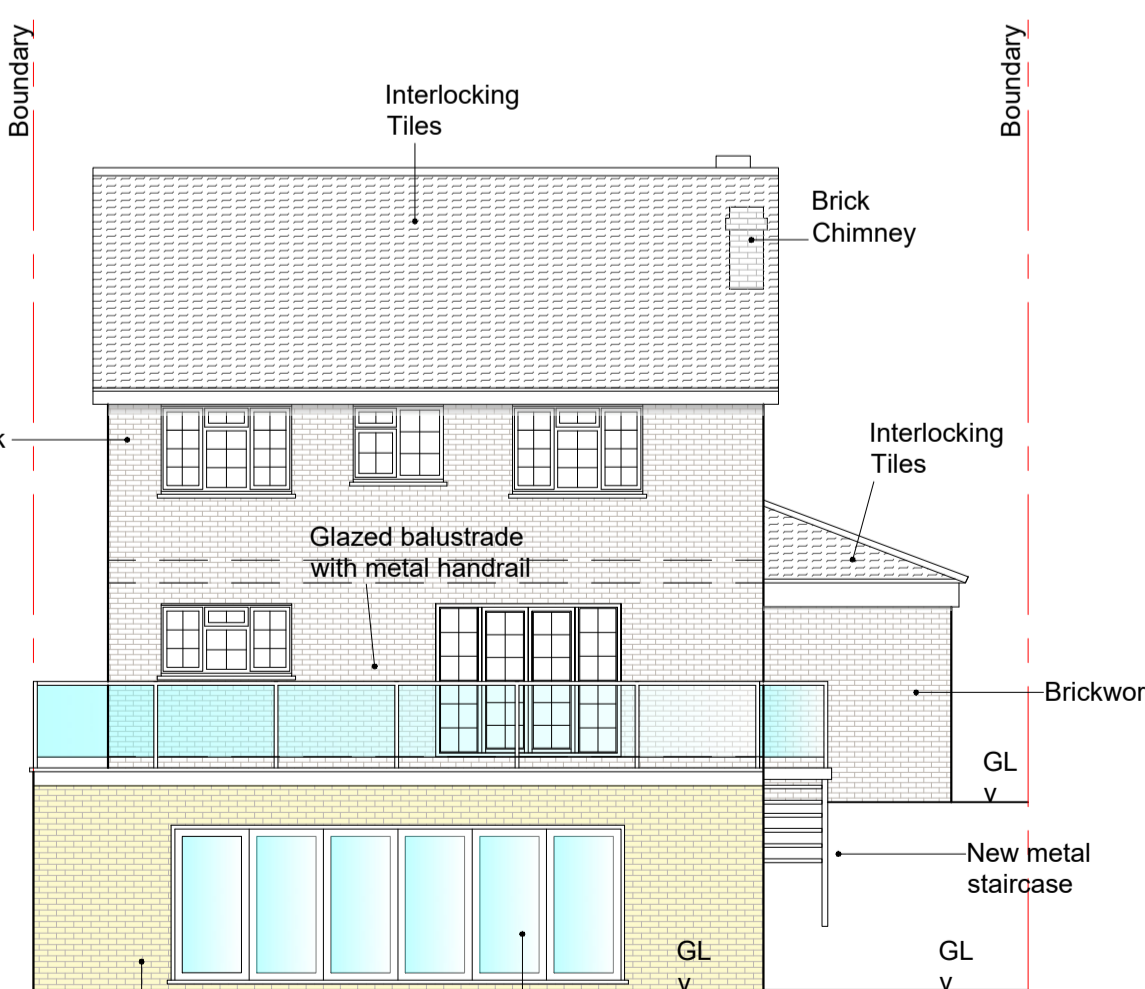

SOUTH WEST ELEVATION
Scale 1:100

CLIENT:
Mr. T. Childs

TITLE:
Proposed Floor Plans
& Elevations

STAGE:
Planning

SITE:
2 Claire's Close
Bourne Lane
Brimscombe
Stroud
GL5 2RQ

SCALES:
1:50, 1:100, 1:500, 1:1250 @ A1

DATE:
Nov. 2023

DRAWN:
IM

CHECKED:

DRAWING NUMBER:
002

REV: