



NOTES:
 THIS DRAWING IS COPYRIGHT.
 DO NOT SCALE FROM THIS DRAWING.
 WORK TO FIGURED DIMENSIONS ONLY.
 CHECK ALL DIMENSIONS ON SITE.
 ANY DISCREPANCIES TO BE NOTIFIED TO THE ARCHITECT.


NOTES:
 DRAWINGS HAVE BEEN PRODUCED FOR PLANNING AND BUILDING REGULATIONS PURPOSES ONLY. THE CONSTRUCTION (DESIGN AND MANAGEMENT) REGULATIONS 2015 (CDM) IS THE RESPONSIBILITY OF THE CLIENT/ CONTRACTOR UNLESS OTHERWISE AGREED IN WRITING.

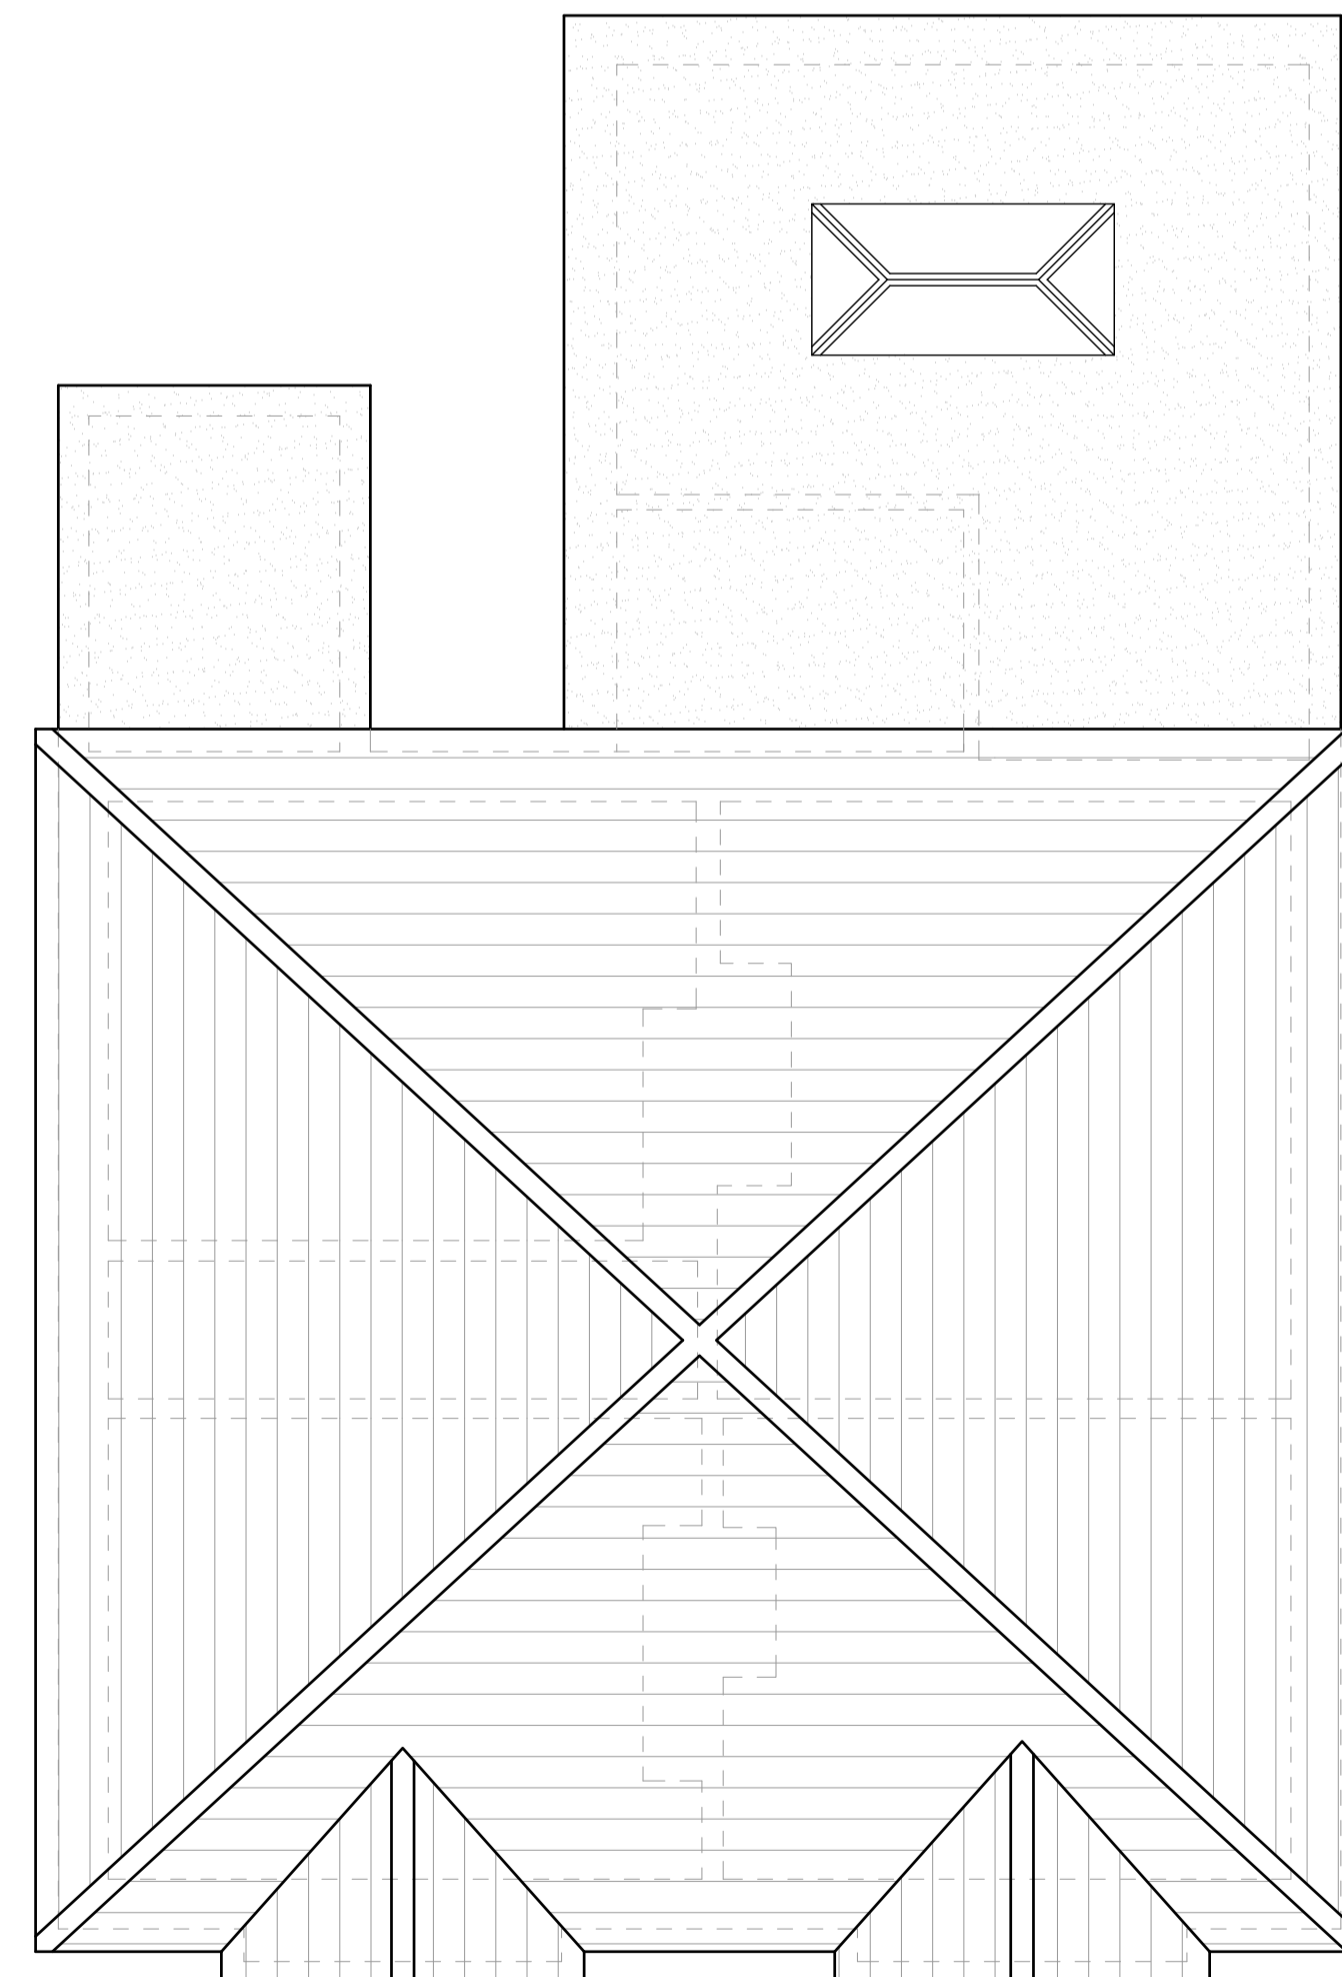

Floor Plan

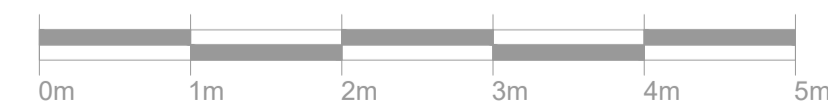

Roof Plan

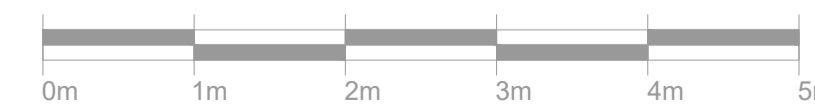

NO.	REVISIONS

RICHARD ANDREWS ARCHITECTS
 SUSTAINABLE MODERN CREATIVE

THE STABLES, THE ESTATES OFFICE, 25-26 GOLD TOPS, NEWPORT, NP20 4PG

PHONE: 01633 744144
 EMAIL: admin@ra-architects.co.uk

Richard Andrews Architects Ltd
 Registered in England & Wales No. 8274171.
 Registered Office: Companies House, Crown Way, Cardiff, CF14 3UZ
 www.ra-architects.co.uk

Job: ST ALBANS
 LLANARTH ROAD
 PONTLLANFRIATH

Drawing: PROPOSED FLOOR PLANS AND ELEVATIONS - OPTION 3

Number: R849-04.2 A1

Scale: 1:50 & 1:100 Date: 12/23 Drawn: RJ Checked: