
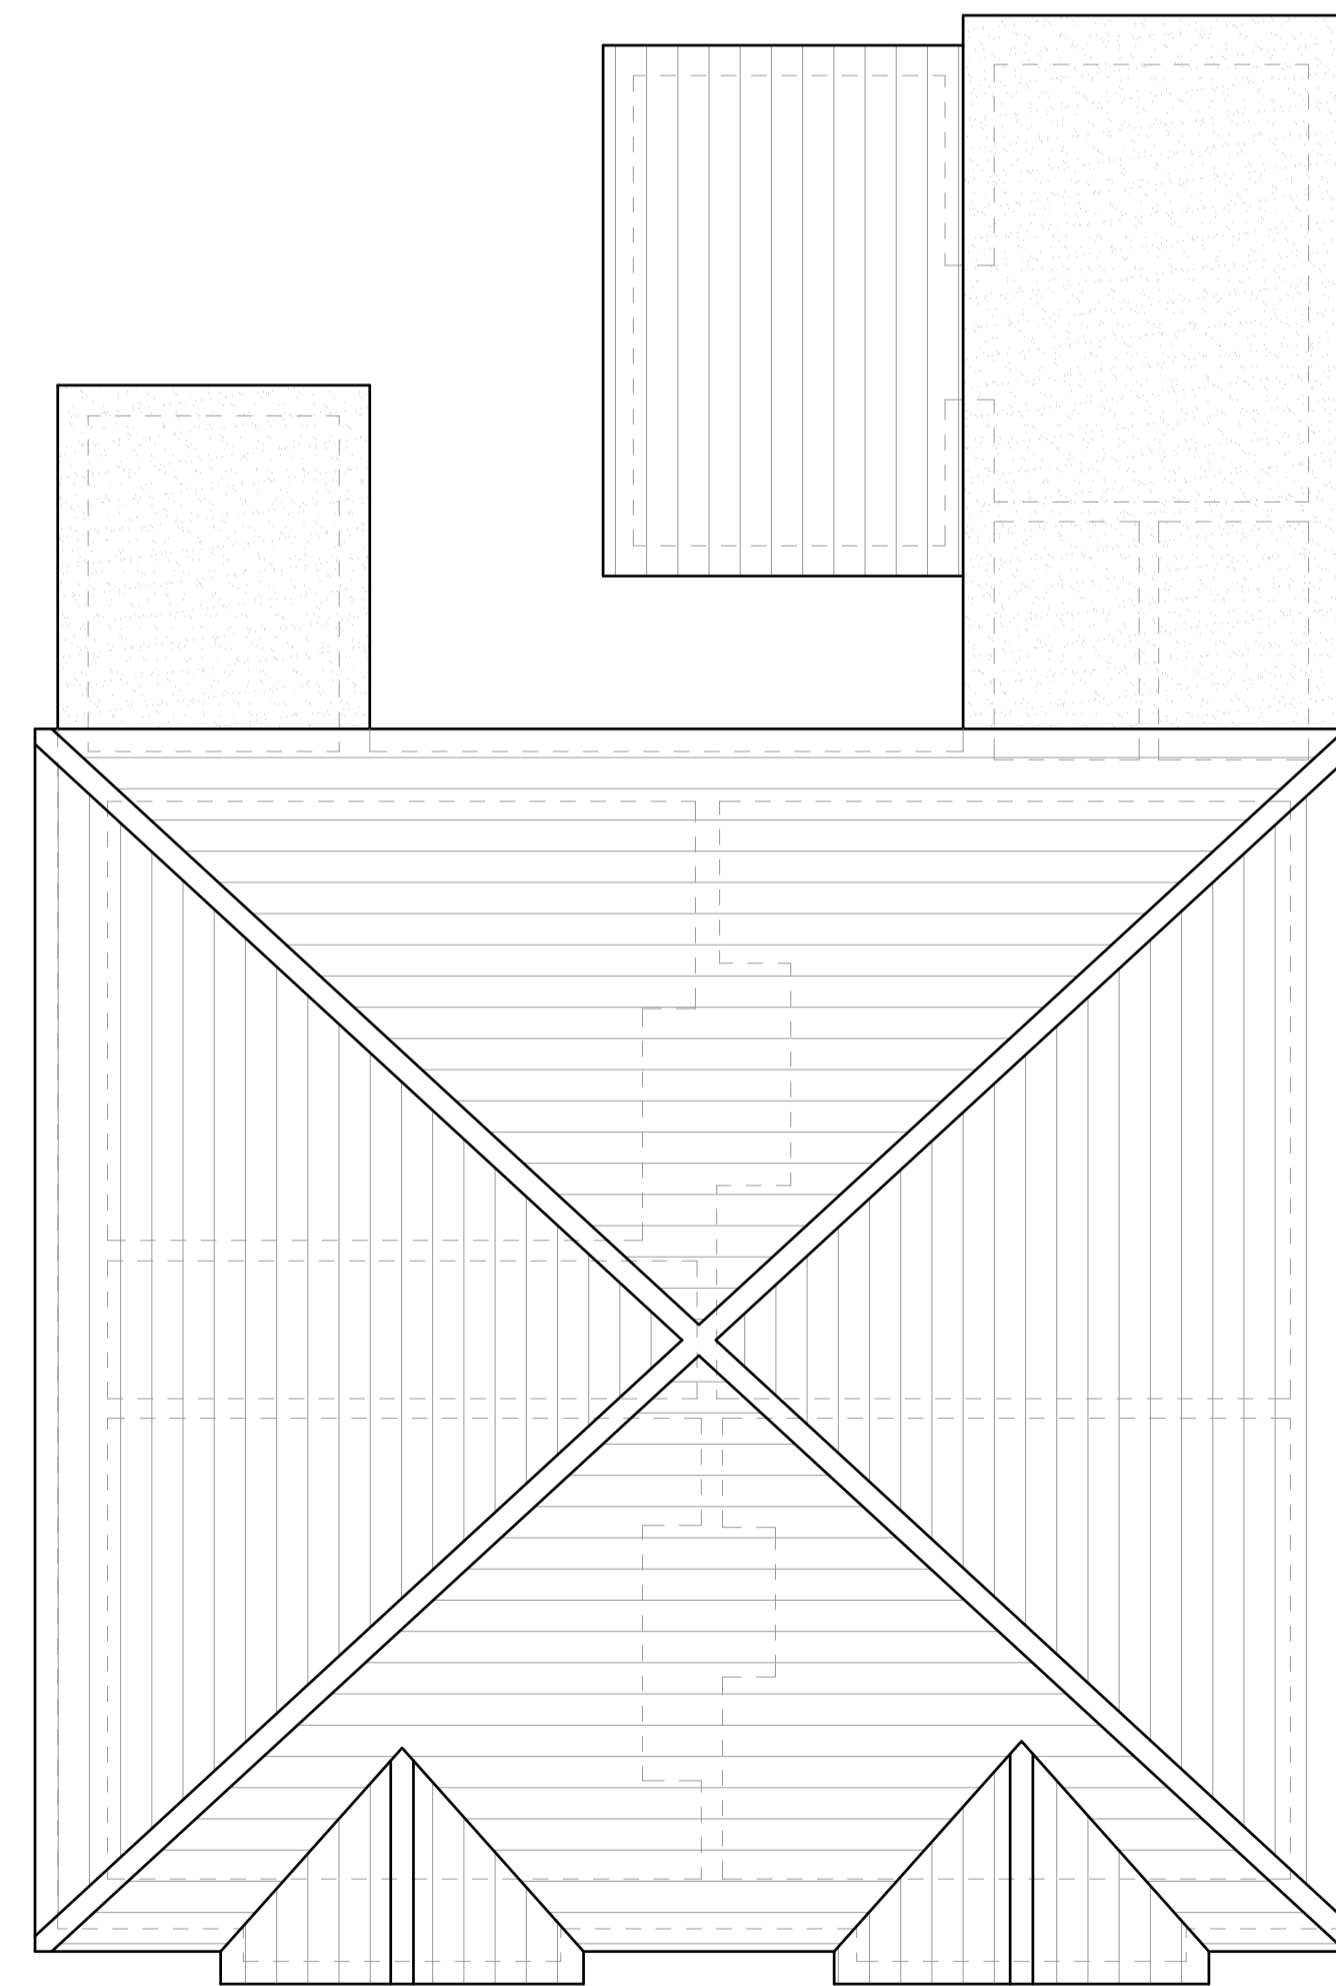
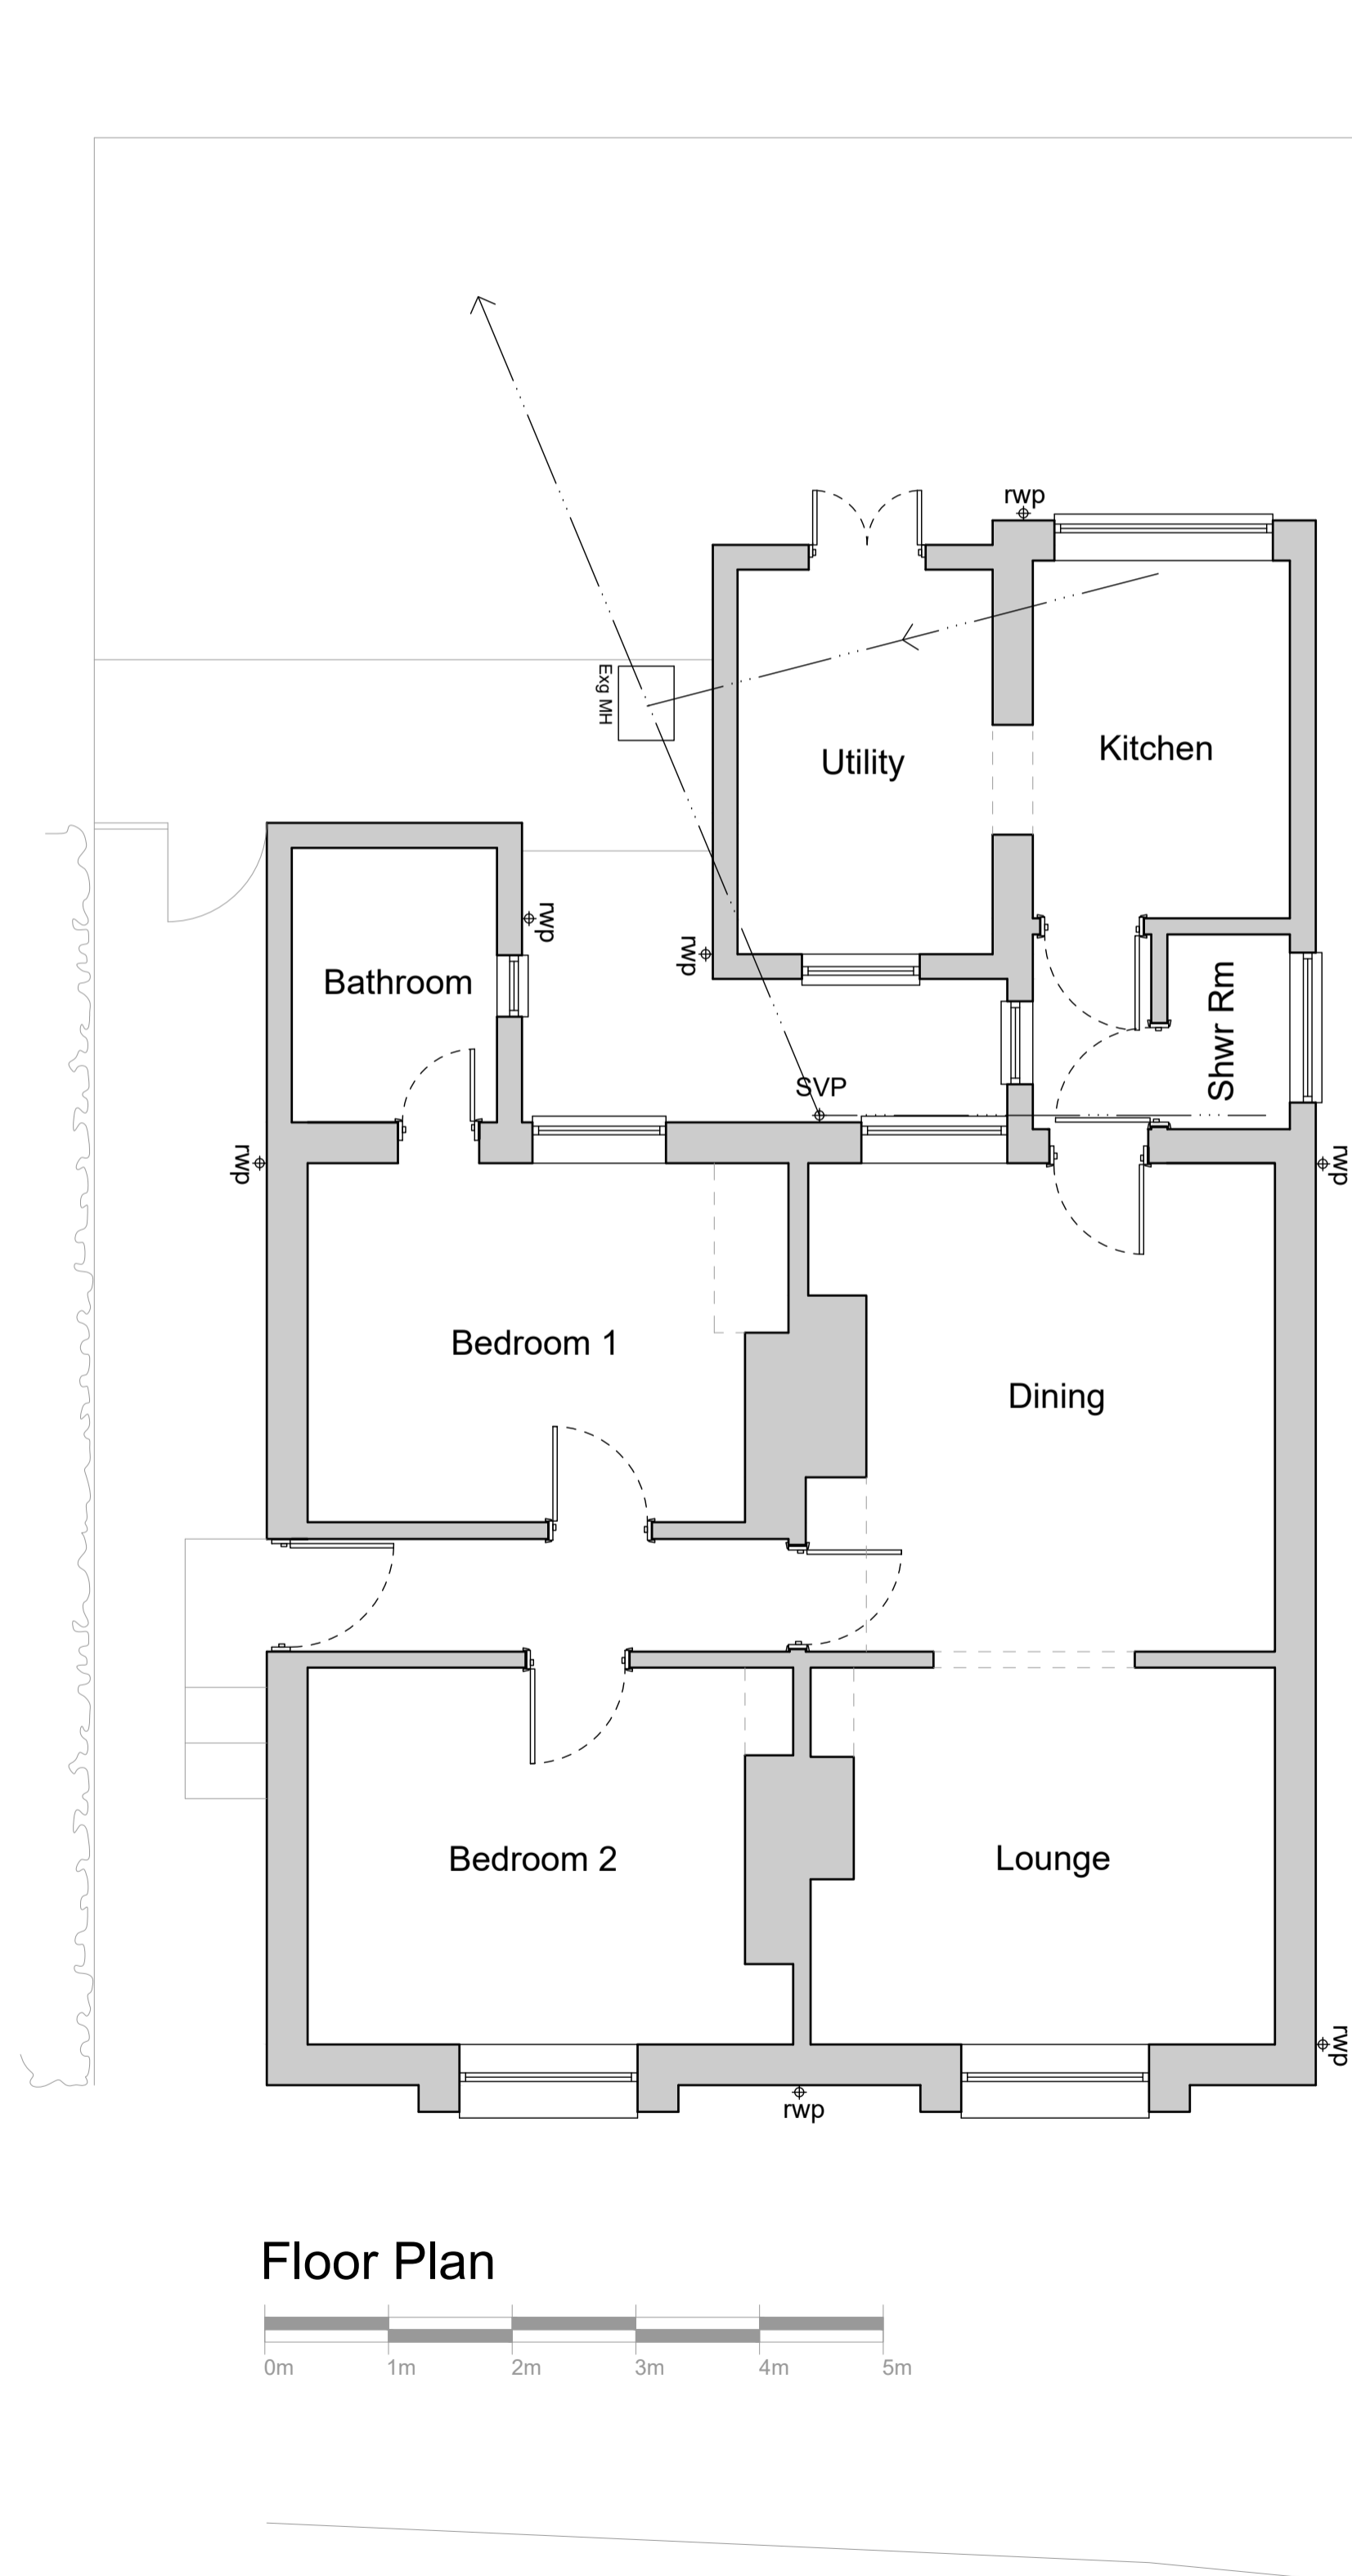
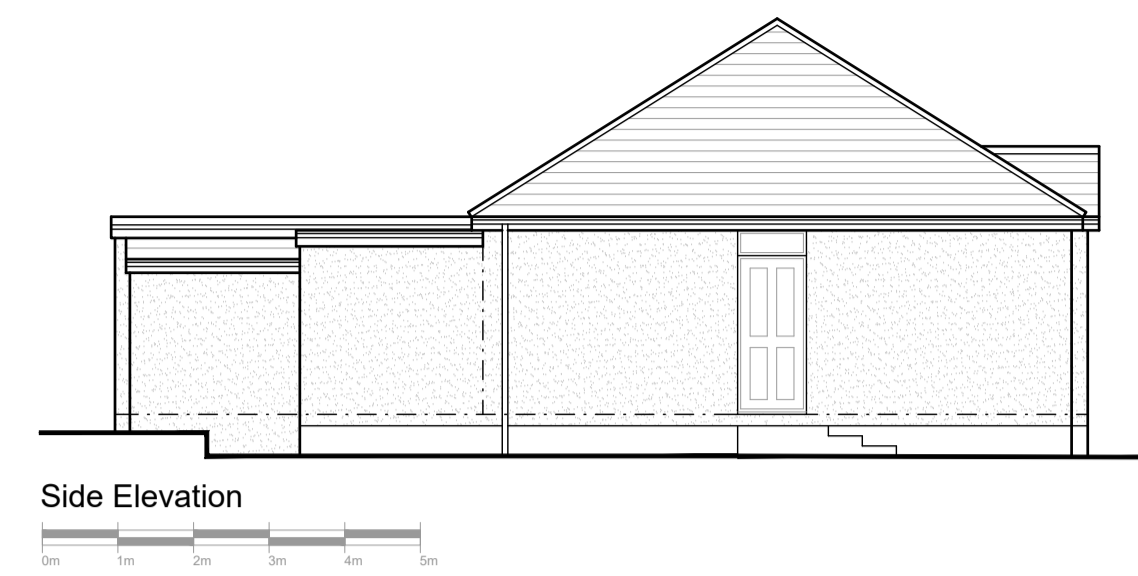
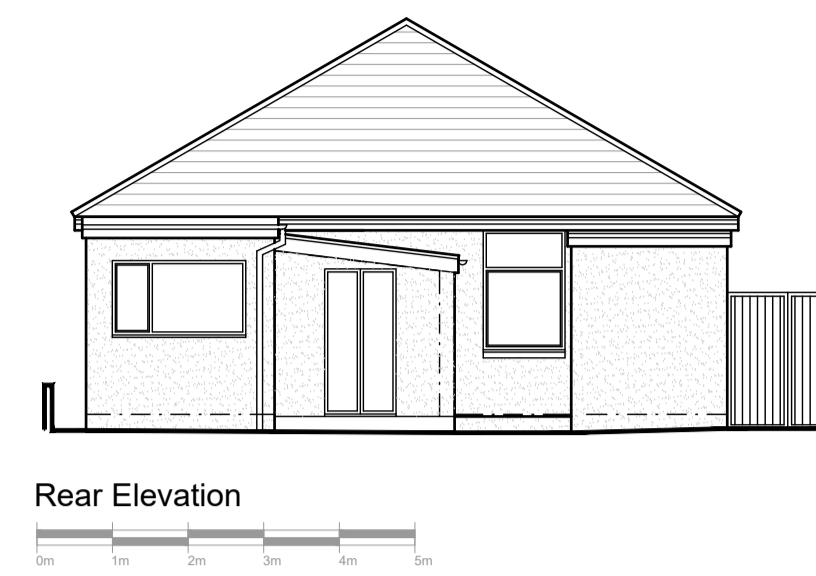
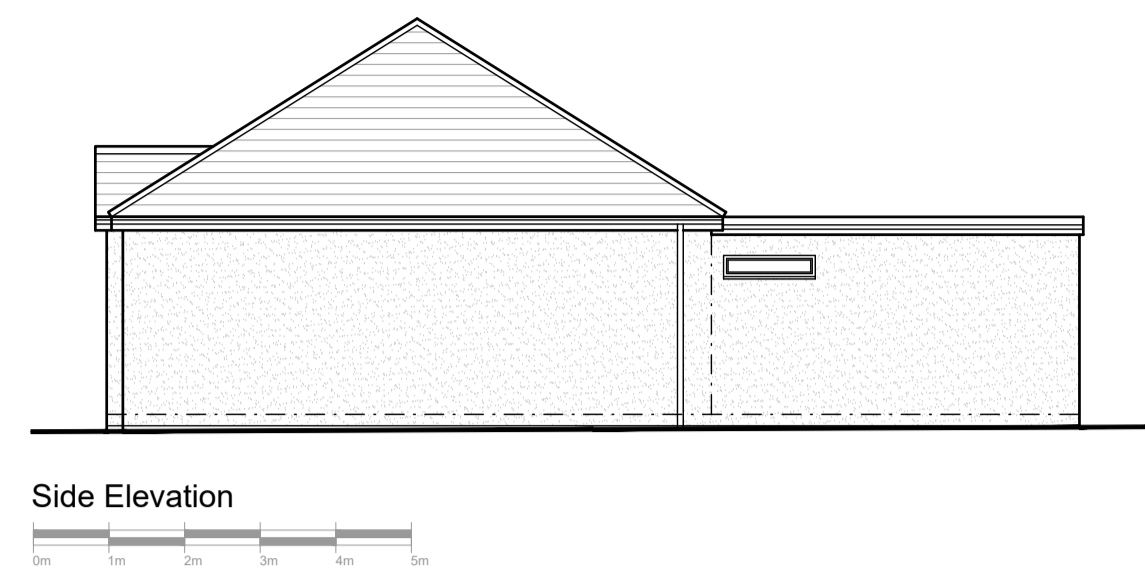


NOTES:  
 THIS DRAWING IS COPYRIGHT.  
 DO NOT SCALE FROM THIS DRAWING.  
 WORK TO FIGURED DIMENSIONS ONLY.  
 CHECK ALL DIMENSIONS ON SITE.  
 ANY DISCREPANCIES TO BE NOTIFIED TO THE ARCHITECT.

NOTES:  
 DRAWINGS HAVE BEEN PRODUCED FOR PLANNING AND BUILDING  
 REGULATIONS PURPOSES ONLY. THE CONSTRUCTION (DESIGN AND  
 MANAGEMENT) REGULATIONS 2015 (CDM) IS THE RESPONSIBILITY OF  
 THE CLIENT/ CONTRACTOR UNLESS OTHERWISE AGREED IN WRITING.

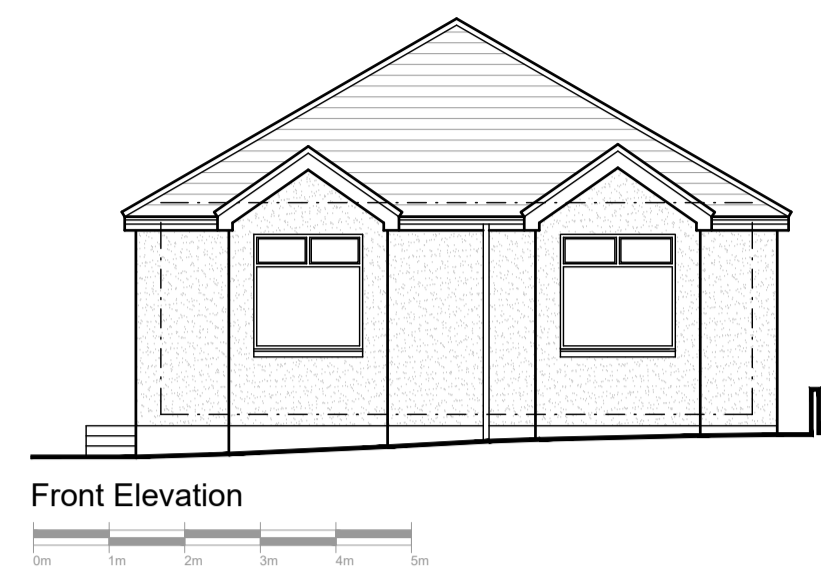

NO.	REVISIONS

**RICHARD ANDREWS ARCHITECTS**  
 SUSTAINABLE MODERN CREATIVE

THE STABLES, THE ESTATES OFFICE, 25-26  
 GOLD TOPS, NEWPORT, NP20 4PG

PHONE: 01633 744144  
 EMAIL: admin@ra-architects.co.uk

Richard Andrews Architects Ltd  
 Registered in England & Wales No 8274171.  
 Registered Office: Companies House, Crown Way, Cardiff, CF14 3UZ  
 www.ra-architects.co.uk

Job **ST ALBANS  
 LLANARTH ROAD  
 PONTLLANFRIATH**

Drawing **EXISTING FLOOR PLANS AND  
 ELEVATIONS**

Number **R 849 - 03 A 1**

Scale 1:50 & 1:100 Date 12/23 Drawn RJ Checked