

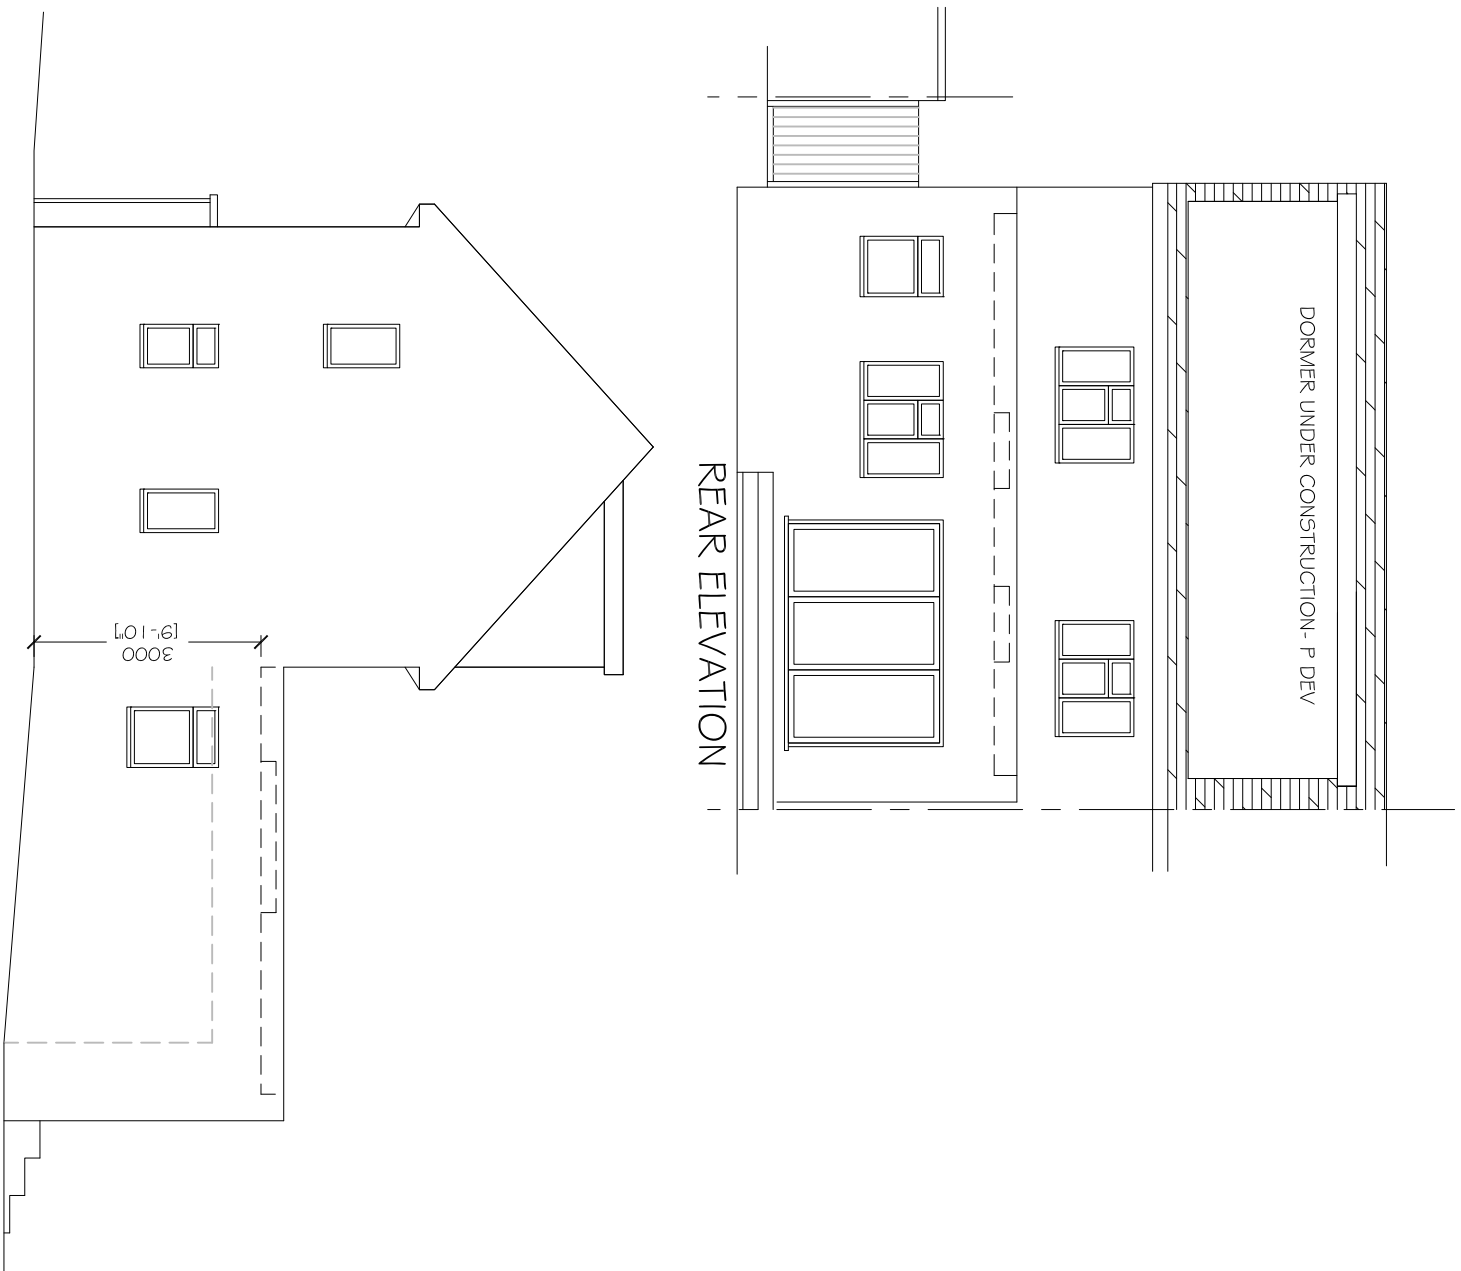


DORMER UNDER CONSTRUCTION - P DEV


REAR ELEVATION

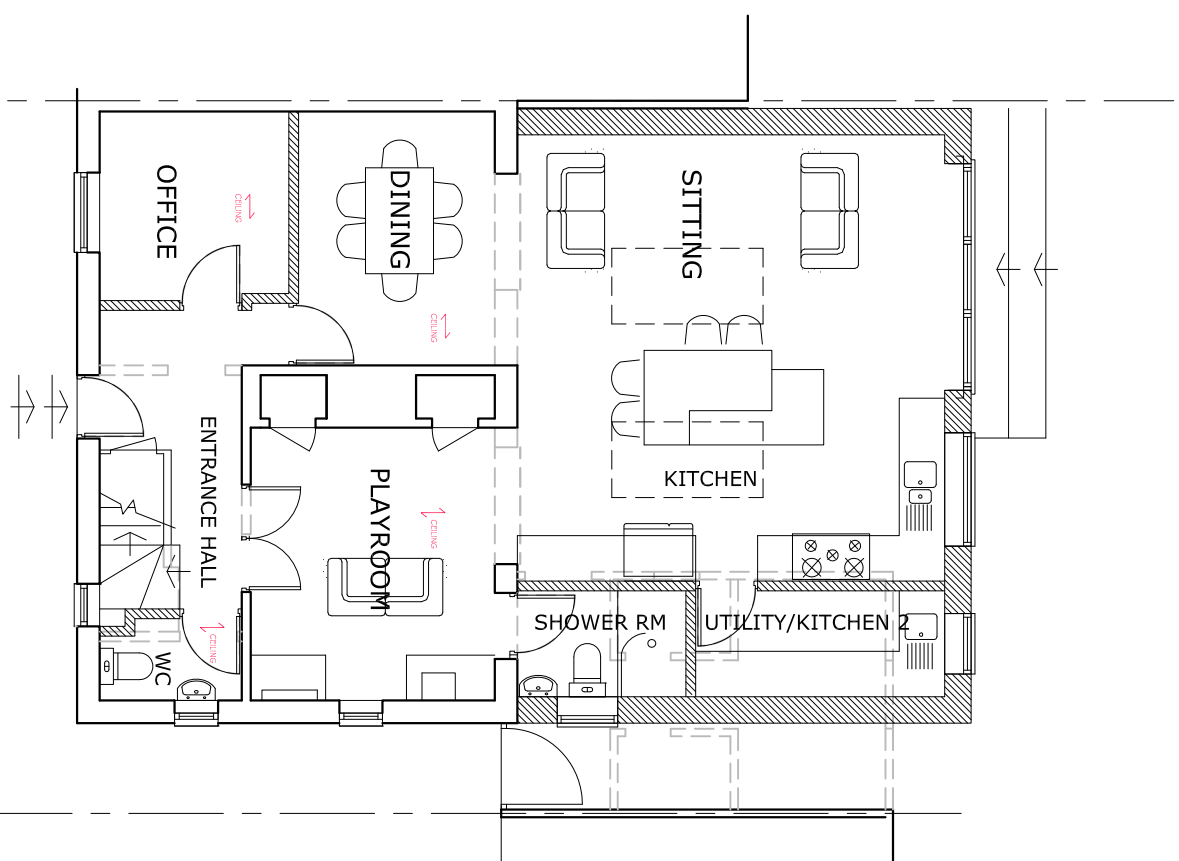

SIDE ELEVATIONS

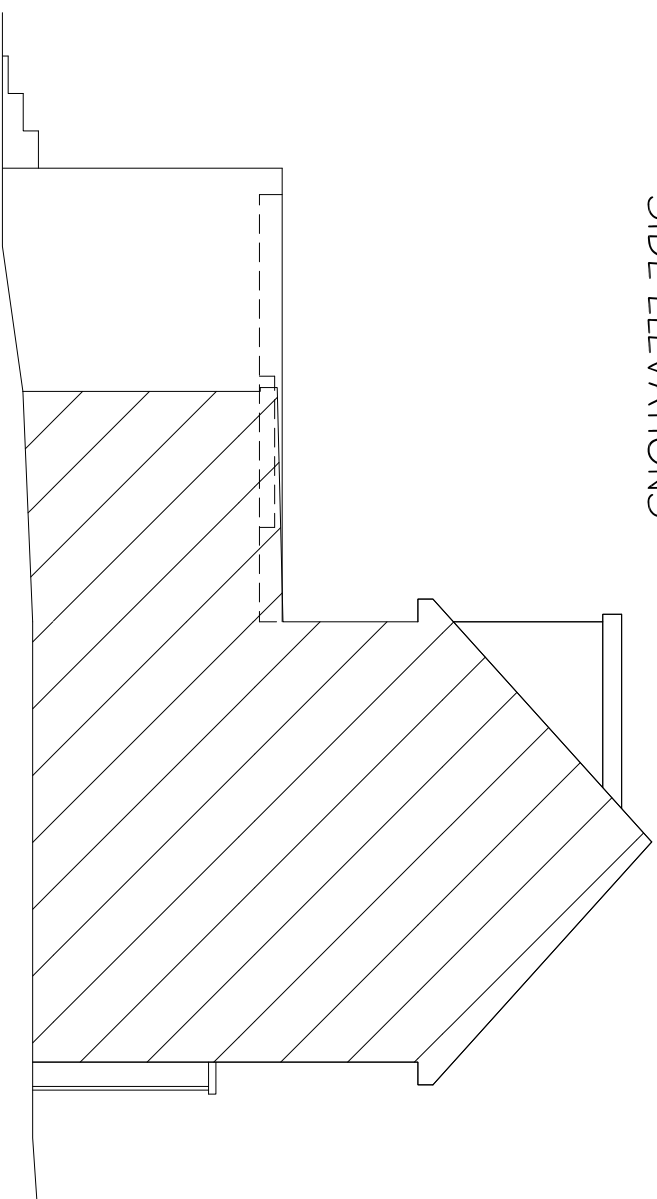


GROUND FLOOR

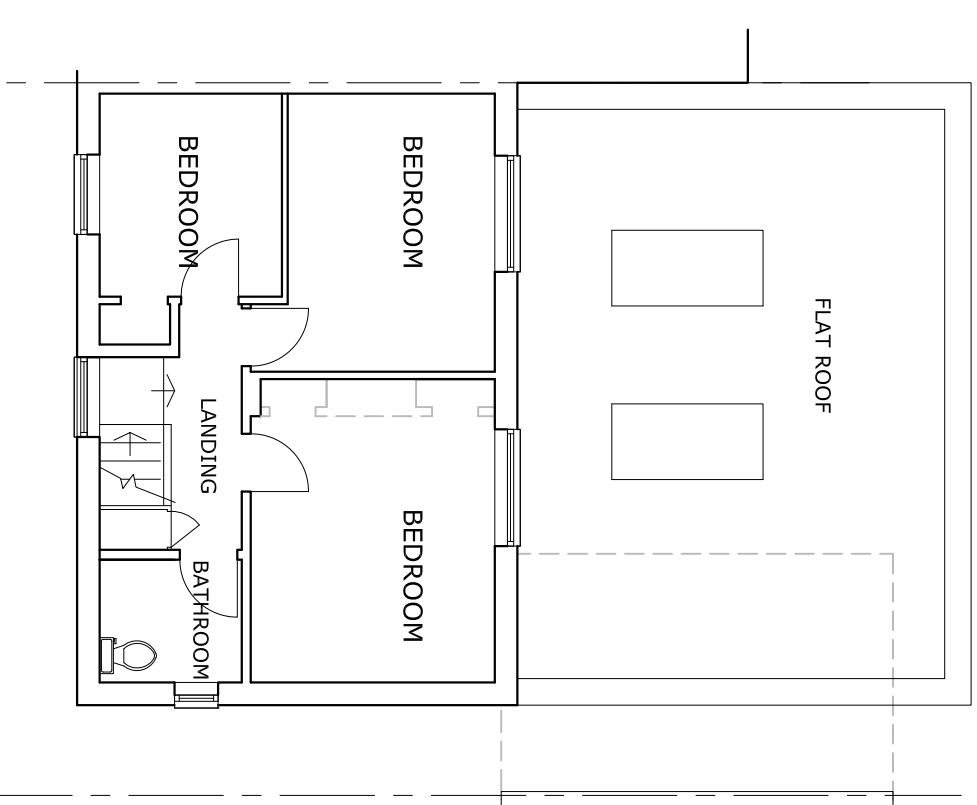

FIRST FLOOR

FRONT ELEVATION

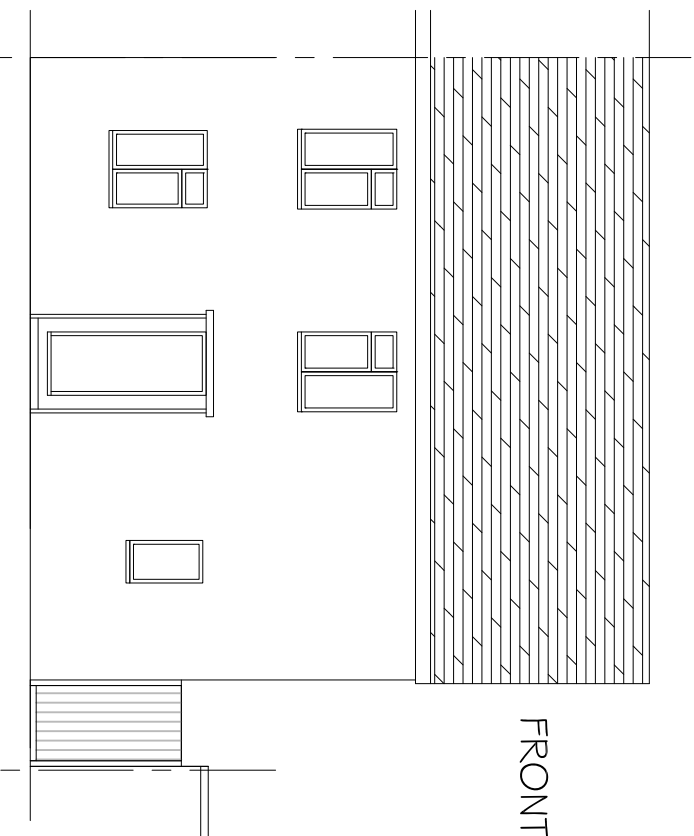

DISCLAIMER
DIMENSIONS GIVEN ARE IN MILLIMETRES,
ALL DIMENSIONS GIVEN SHOULD BE CHECKED ON SITE PRIOR TO
PROCEEDING WITH WORKS. WHILST EVERY CARE HAS BEEN TAKEN
TO ENSURE ACCURACY, THE DESIGNER IS NOT RESPONSIBLE FOR
ERROR OR OMISSION OF INFORMATION ON THIS DRAWING. DO
NOT SCALE FROM THIS DRAWING EXCEPT FOR PLANNING
PURPOSES. ALL REPRODUCTION RIGHTS RESERVED.

sara a rattenbury @

architectural design consultancy
sara@sarattenbury.com mob 07812828429

TITLE
**PROPOSED
PLANS & ELEVATIONS**

ADDRESS
**6 KENDALS CLOSE
RADLETT, WD7 8NQ.**

SCALE 1:100 @A3 UNLESS OTHERWISE STATED
DATE JAN 2024
DRAWING No. KC 102-1 REV.

