



EXISTING PLAN - 2 BECKETT CLOSE, NORTH WOOTTON PE30 3QN




FRONT ELEVATION EXISTING. 1/100

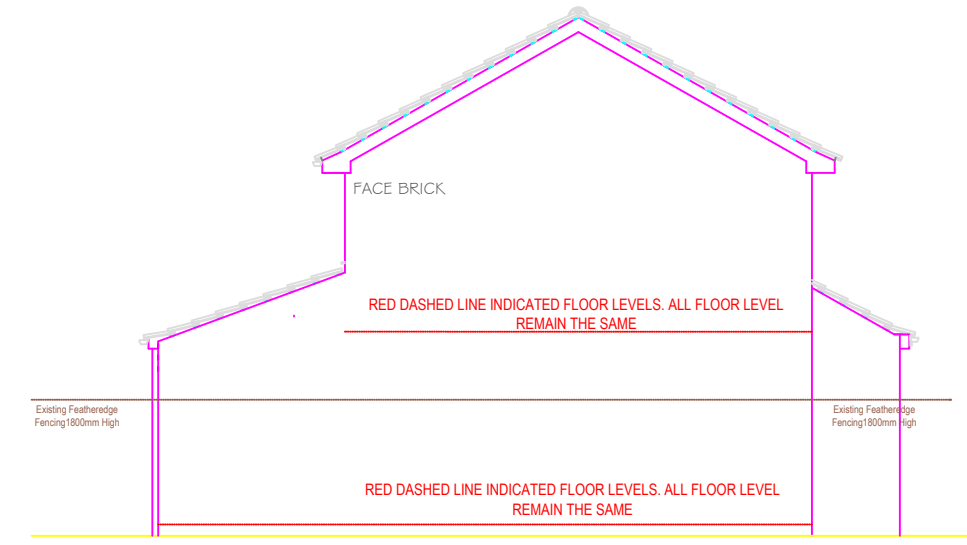


SOUTH ELEVATION EXISTING. 1/100

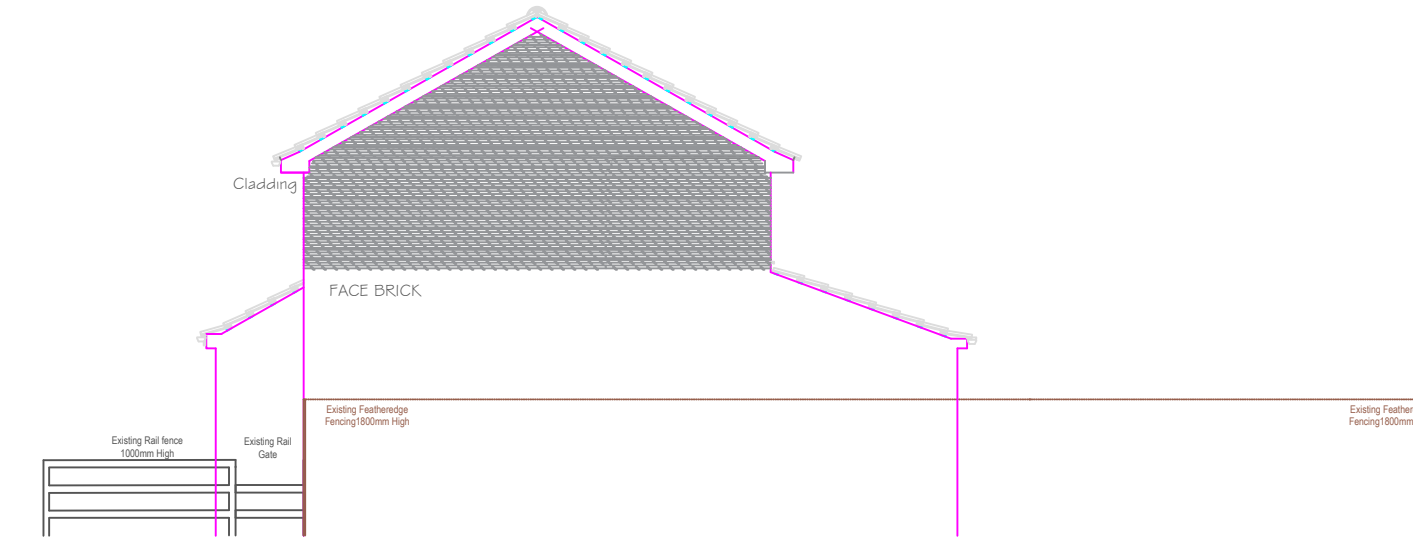


NORTH ELEVATION EXISTING. 1/100

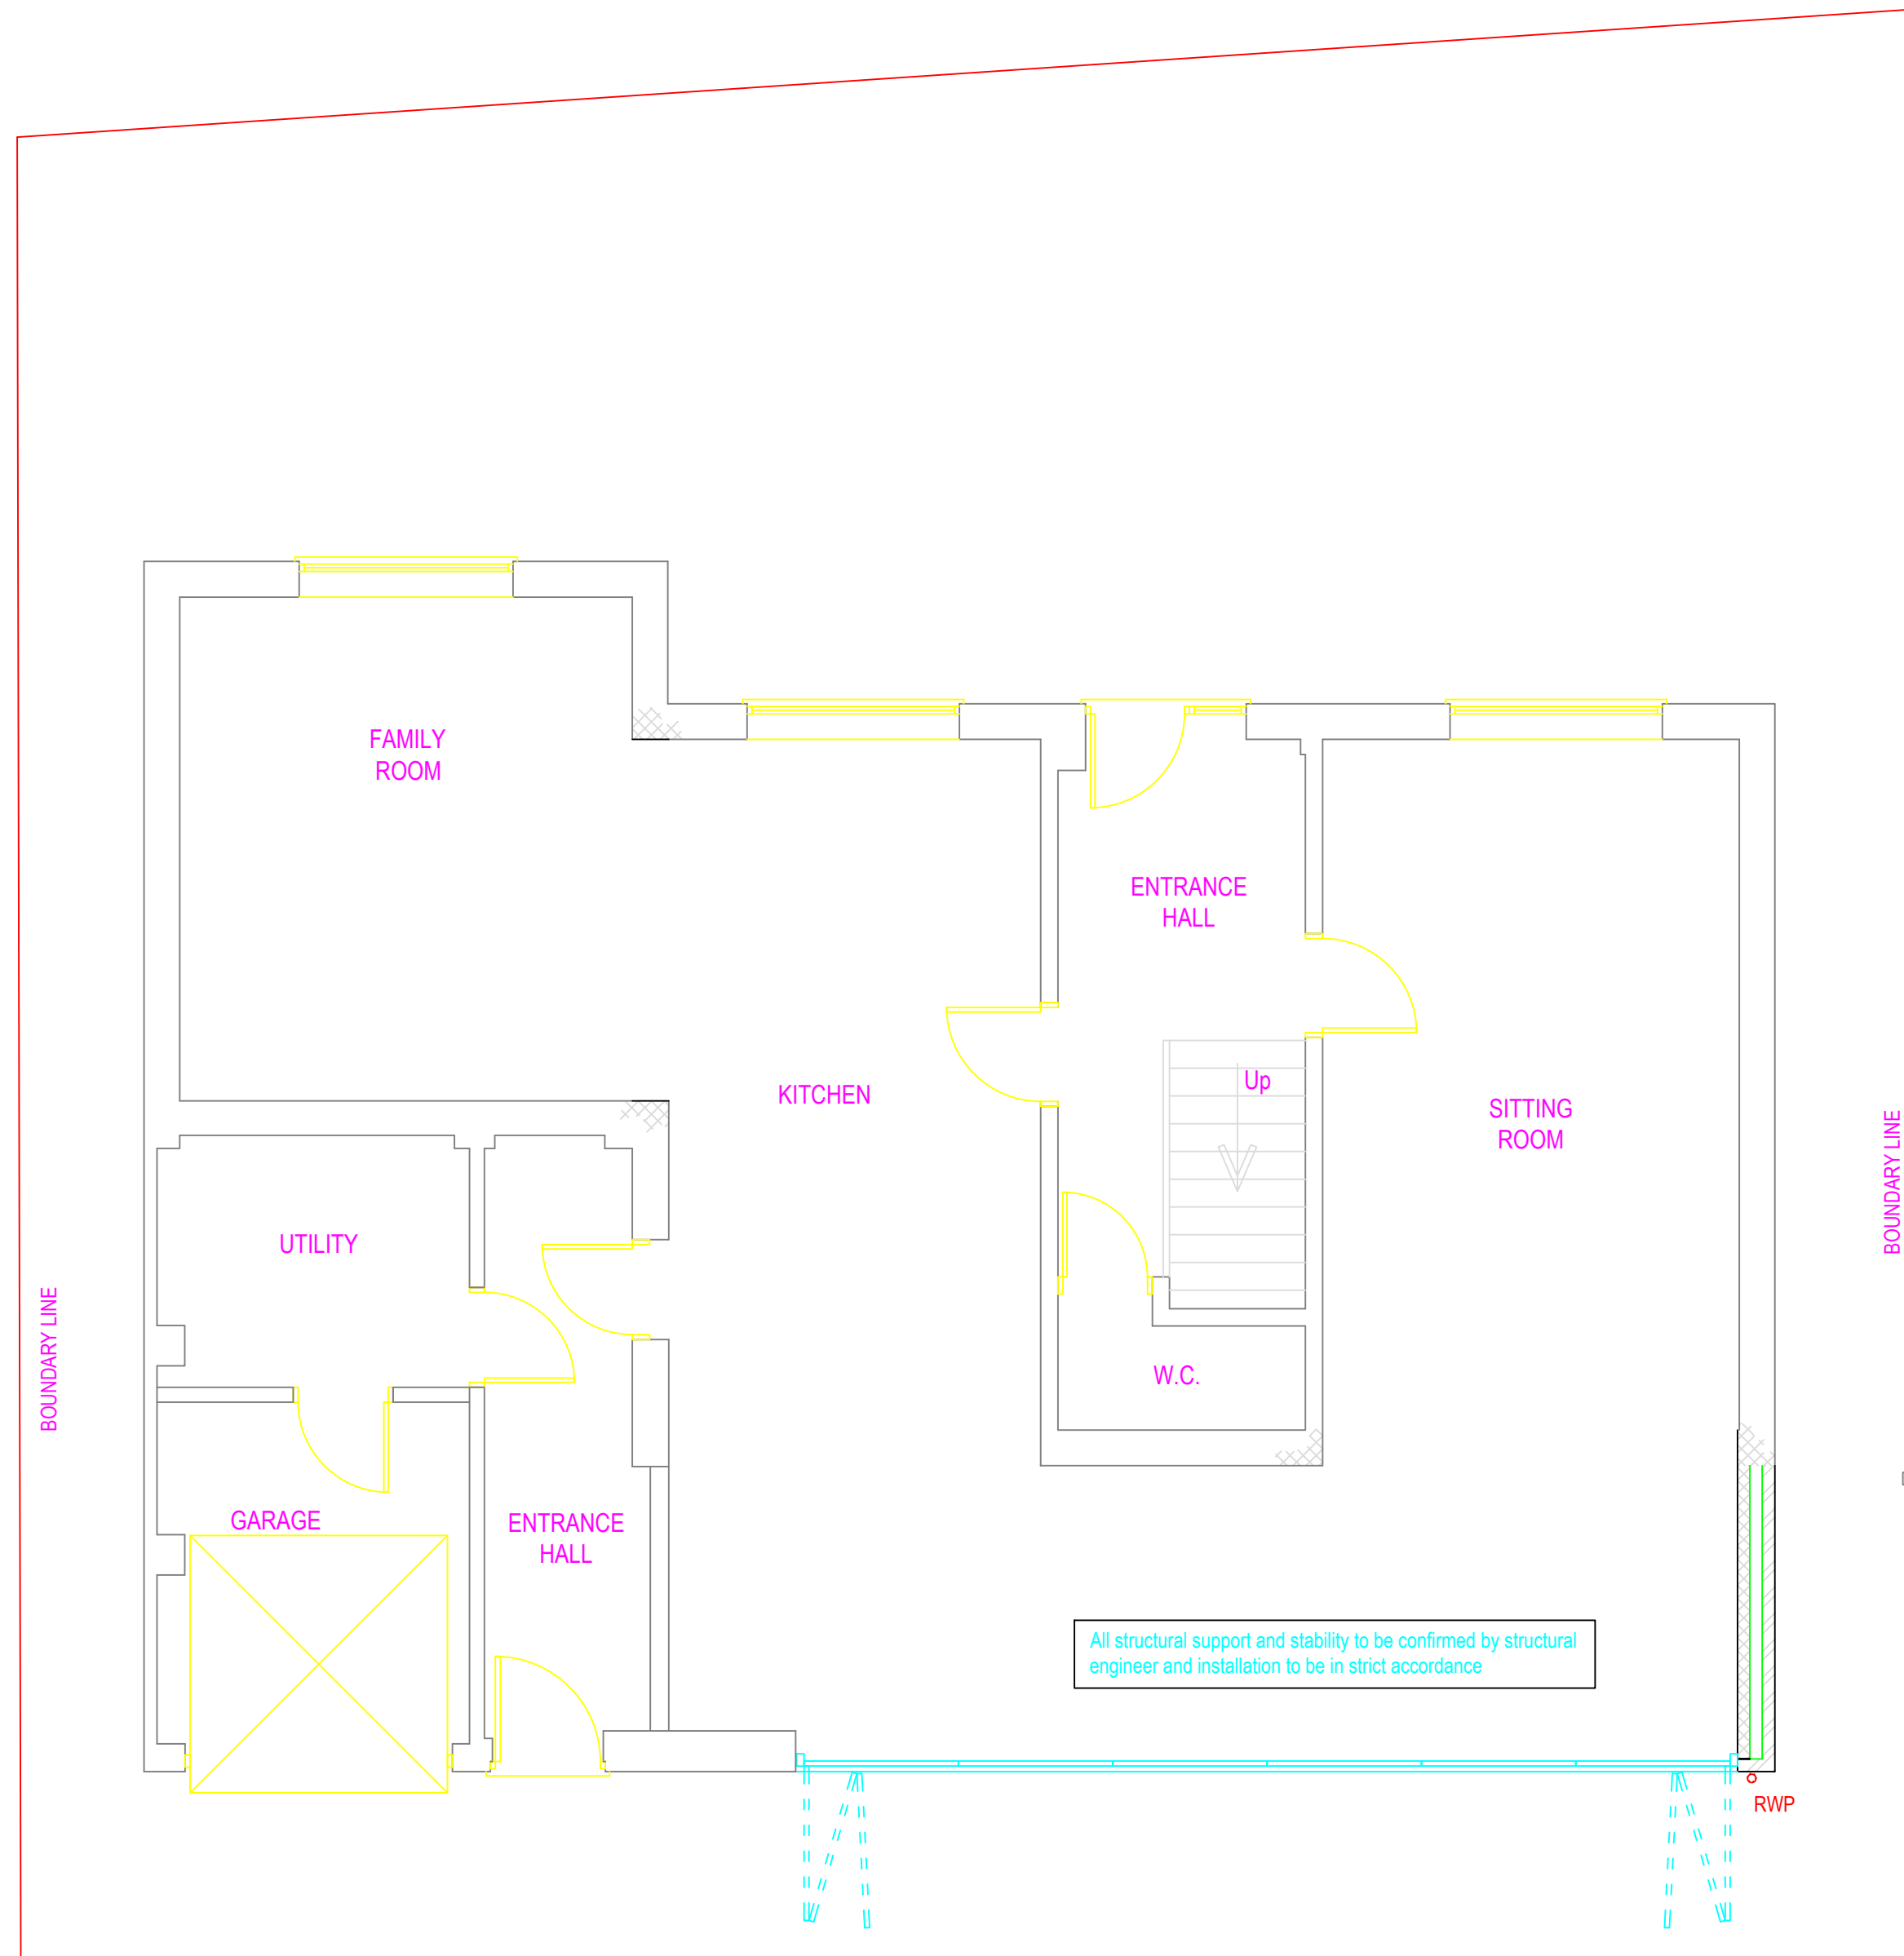

GROUND FLOOR PLAN AS PROPOSED
1/50

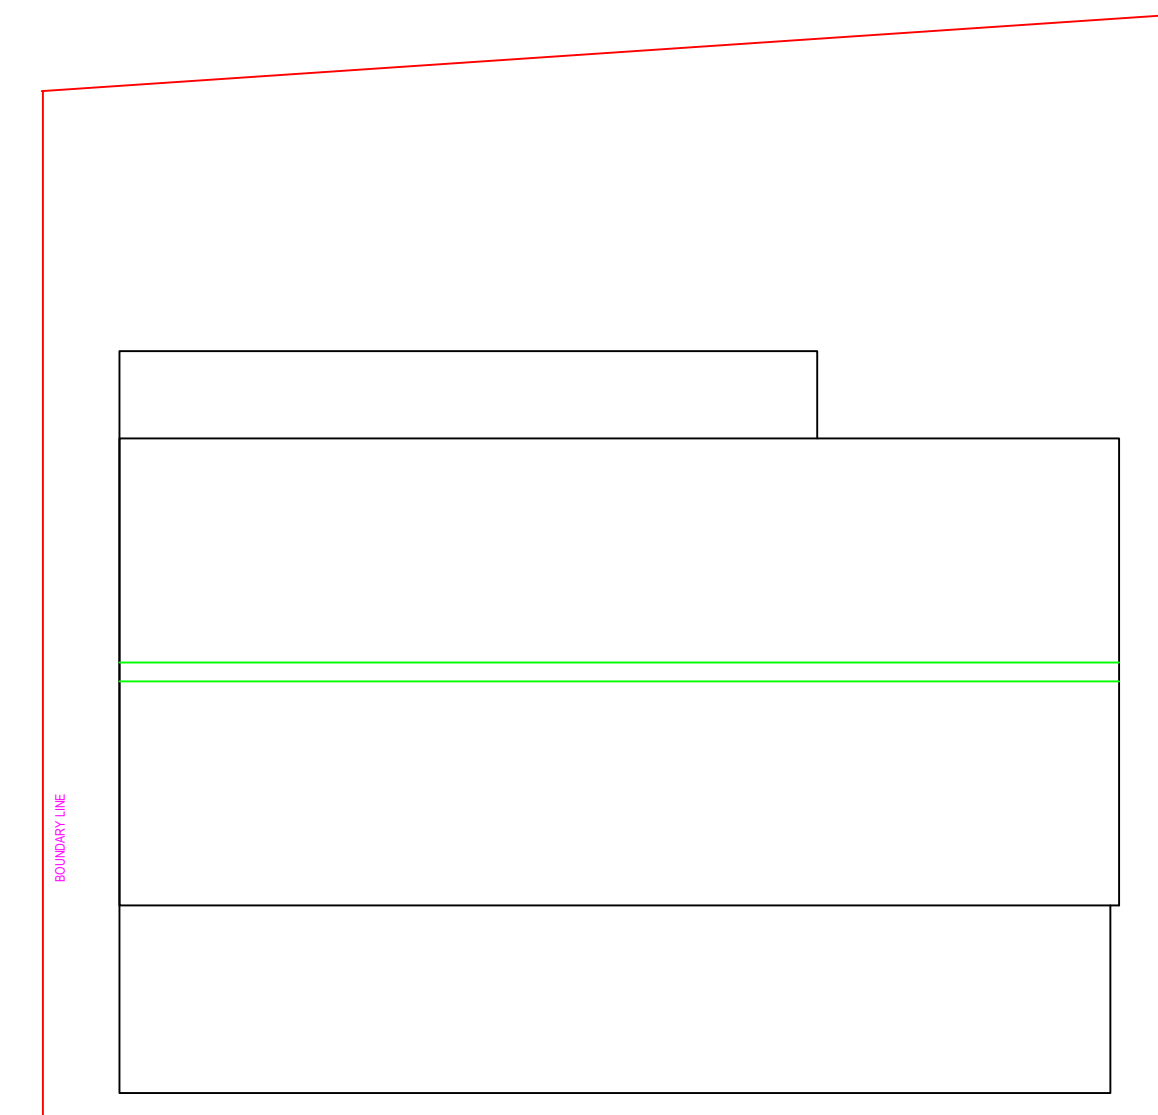


ROOF PLAN AS EXISTING
1/100

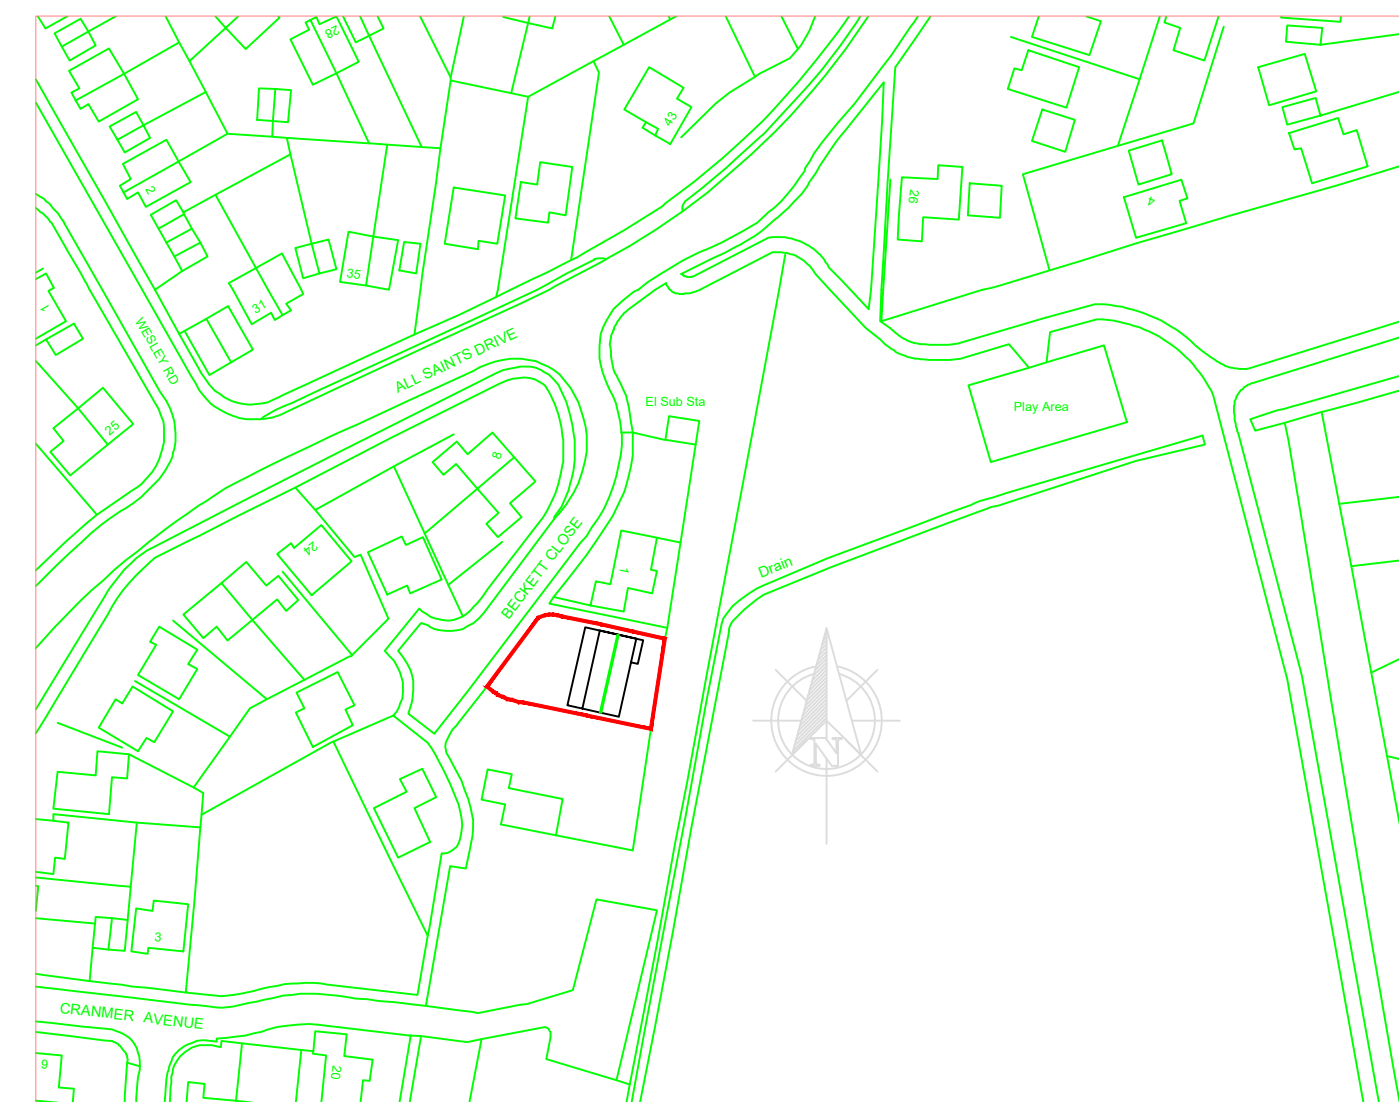

SITE LOCATION PLAN
1/1250

Grid Ref
TF641 239
Lat: 52.788076
Long: 0.43318346

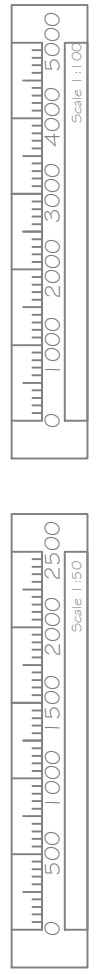

Rev.	Description.	Date.
A	Client revisions - general layout	12/12/16

Scale.	As shown per drawing section.
Date.	15/01/2024
Drawing No.	2024-EX01 A1
Rev.	01

Project.
2 BECKETT CLOSE
NORTH WOOTTON
KINGS LYNN
NORFOLK
PE30 3QN

Subject.
PLANNING APPLICATION
PLANS AND ELEVATIONS AS EXISTING

All dimensions, details, components and assemblies shall be verified by the contractor prior to construction, manufacture or supply.
This drawing is the copyright of the designer and shall not be reproduced or used for any other purpose without written consent.
DO NOT SCALE.
All measurements offered or inferred are in mm (millimetres) unless noted otherwise.

GENERAL
This is a PLANNING APPROVAL drawing and should not be used for any other purpose.