




# PROPOSED PLAN - 2 BECKETT CLOSE, NORTH WOOTTON PE30 3QN

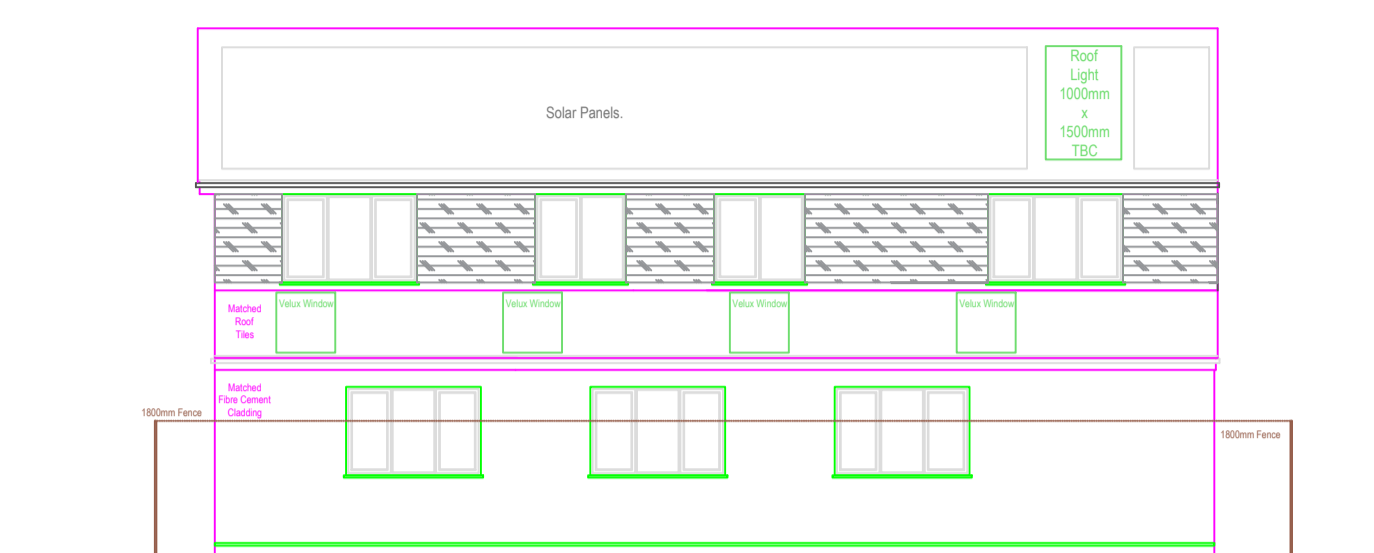


FRONT ELEVATION PROPOSED. 1/100

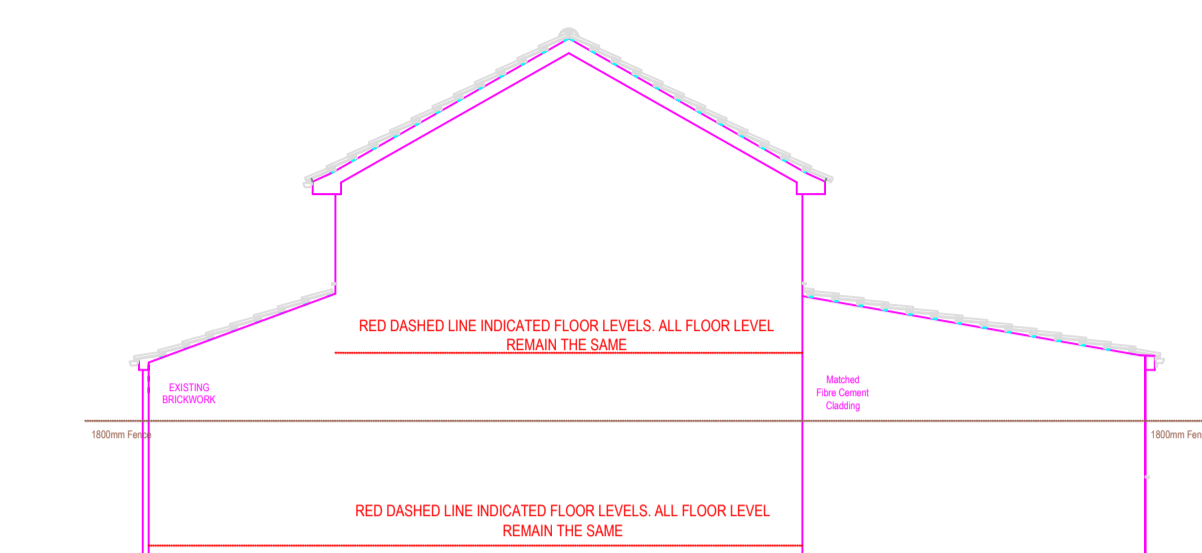

SOUTH ELEVATION PROPOSED. 1/100

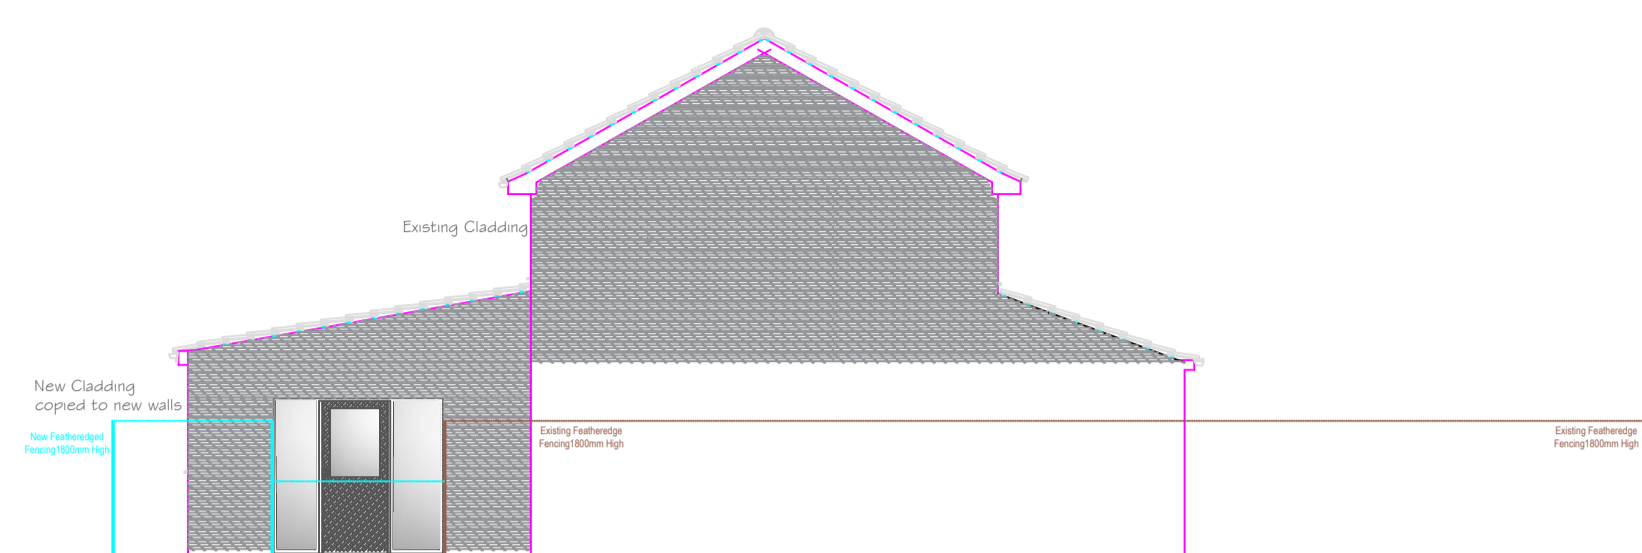


NORTH ELEVATION PROPOSED. 1/100

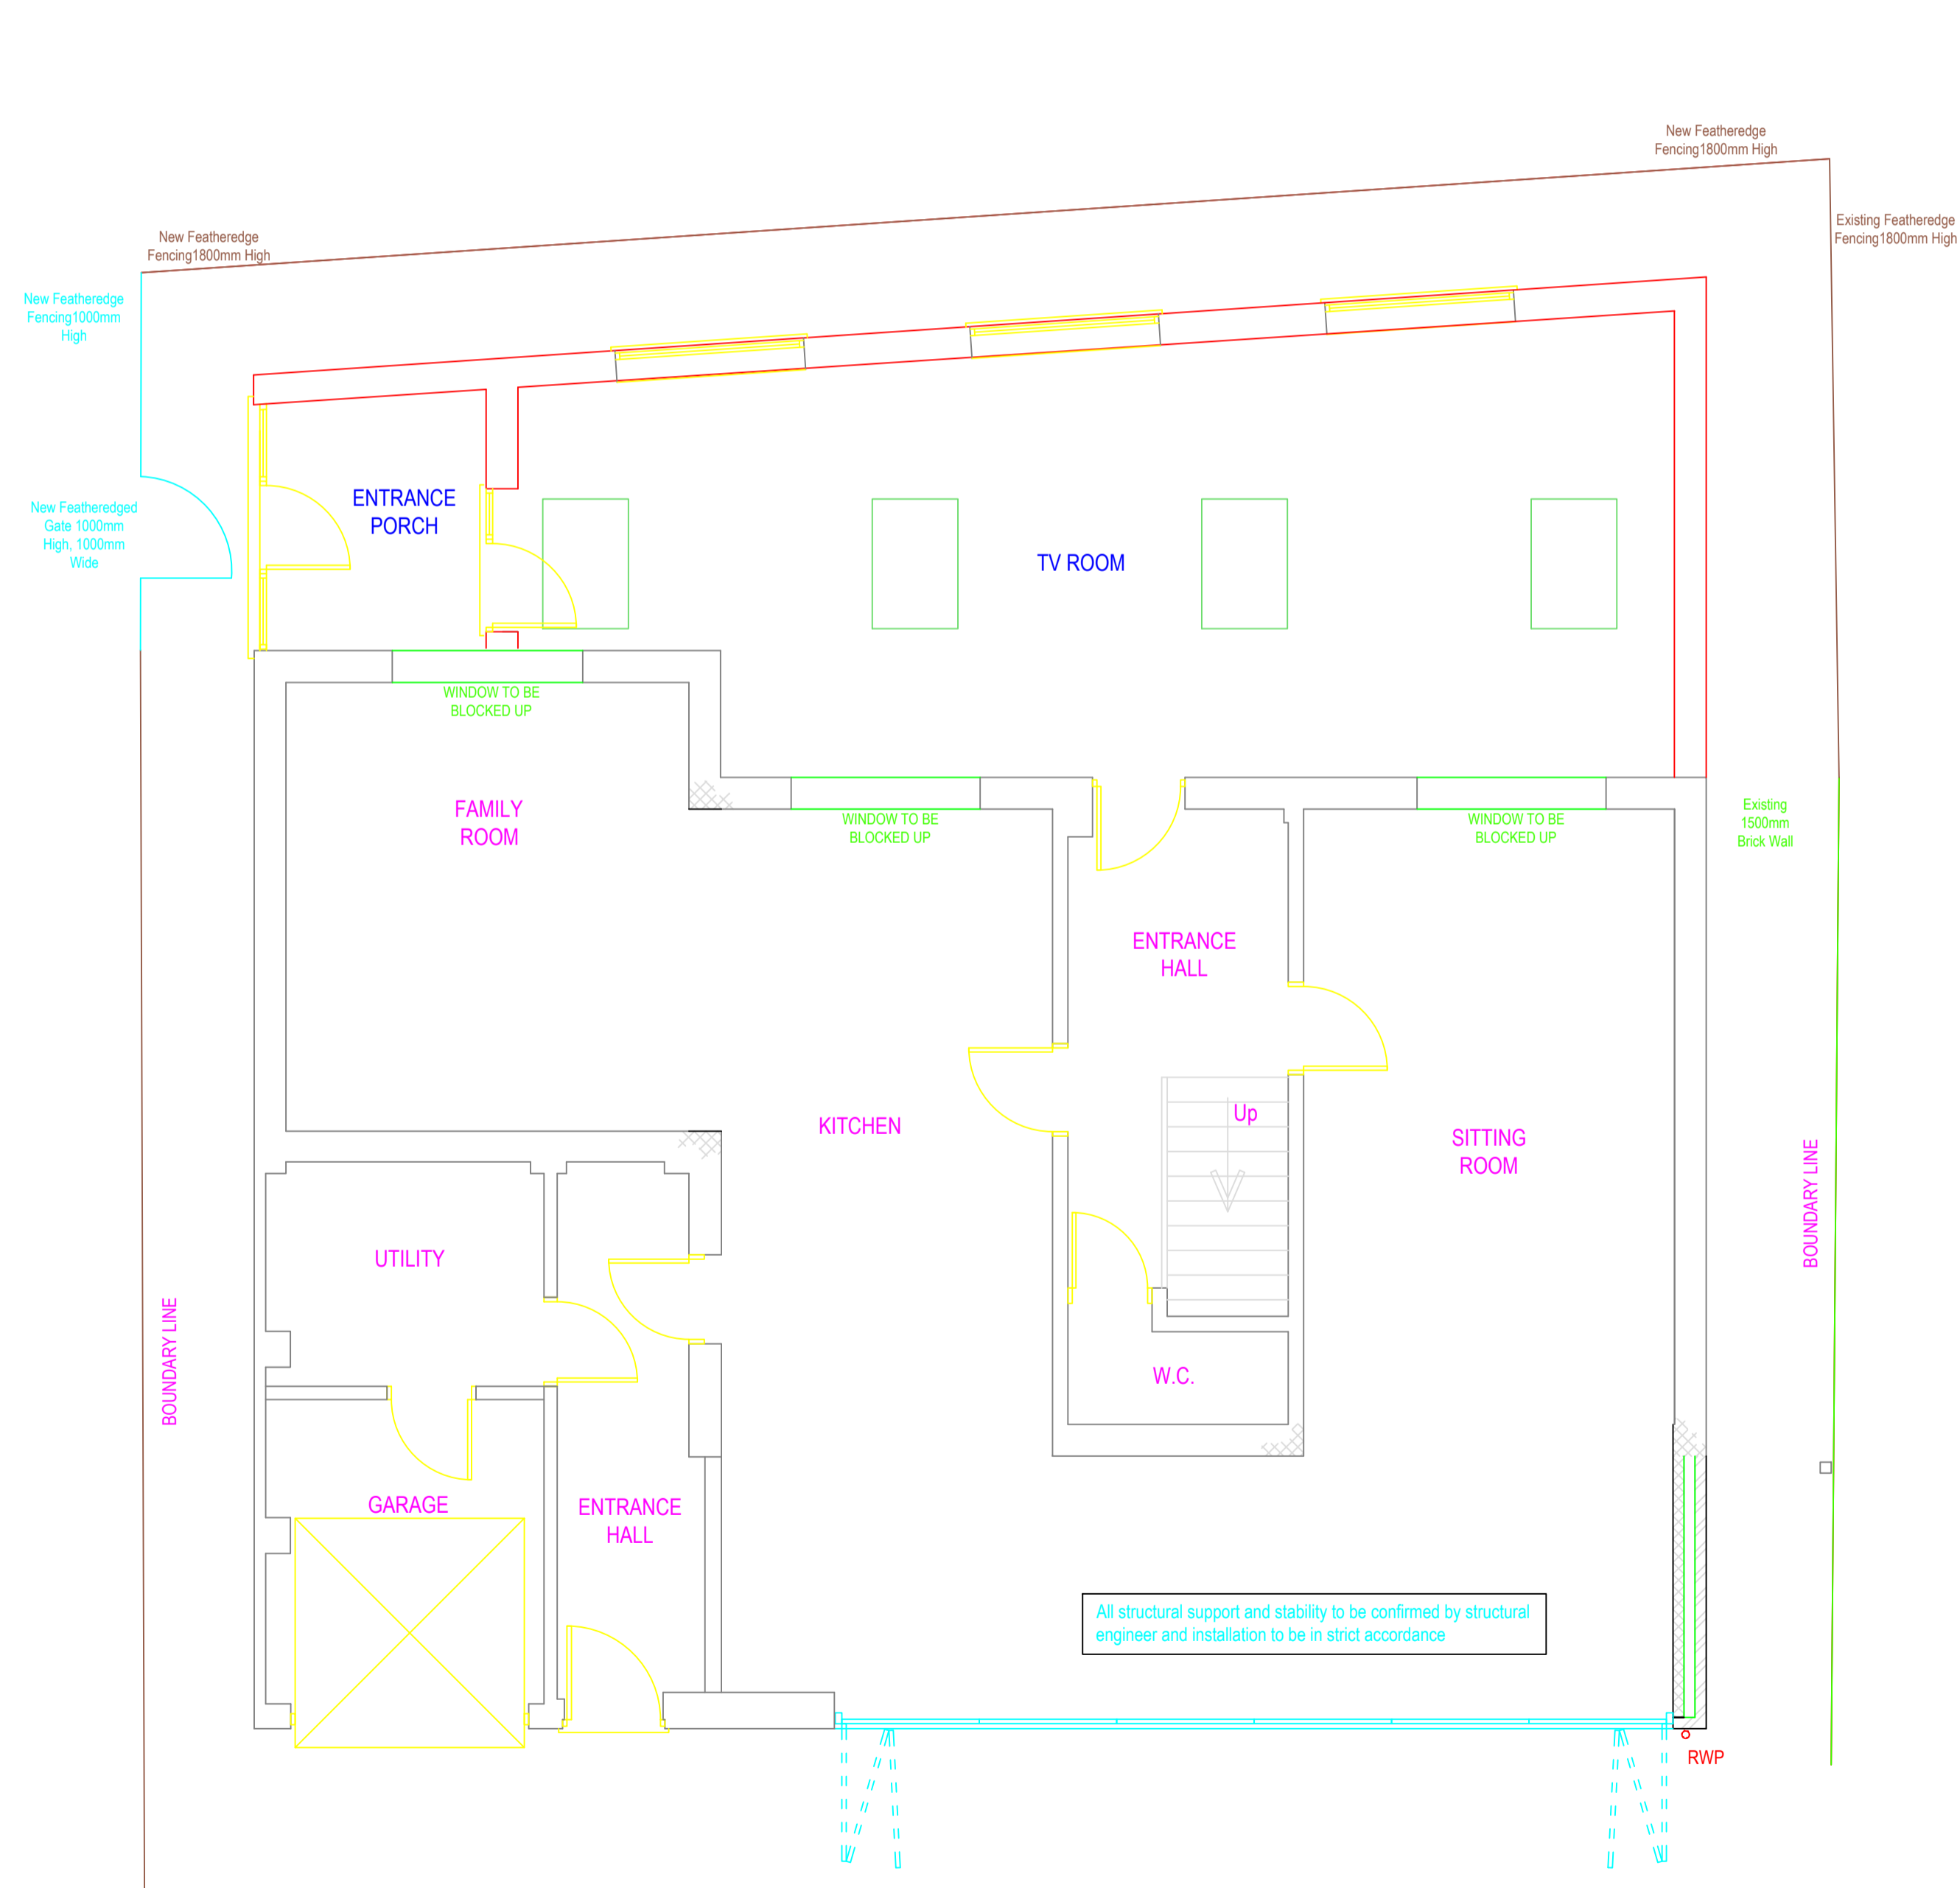


GROUND FLOOR PLAN AS PROPOSED  
1/50

CONSTRUCTION NOTES:  
 TIMBER FRAME SINGLE STORY EXTENSION WITH CLADDING FINISH,  
 MATCHED TO EXISTING CLADDING USED ON FIRST FLOOR.  
 TIMBER ROOF, WITH MATCHED ROOF TILES AS PER TO MAIN HOUSE.  
 NEW VELUX WINDOWS TO MATCH AS PER TO MAIN HOUSE.  
 EXISTING WINDOWS TO BE MOVED TO NEW EXTERNAL WALLS.  
 EXISTING 1800MM FEATHEREDGED FENCING TO BE EXTENDED.  
 NEW FENCE TO BE 1000MM AT NEW ENTRANCE ONLY.

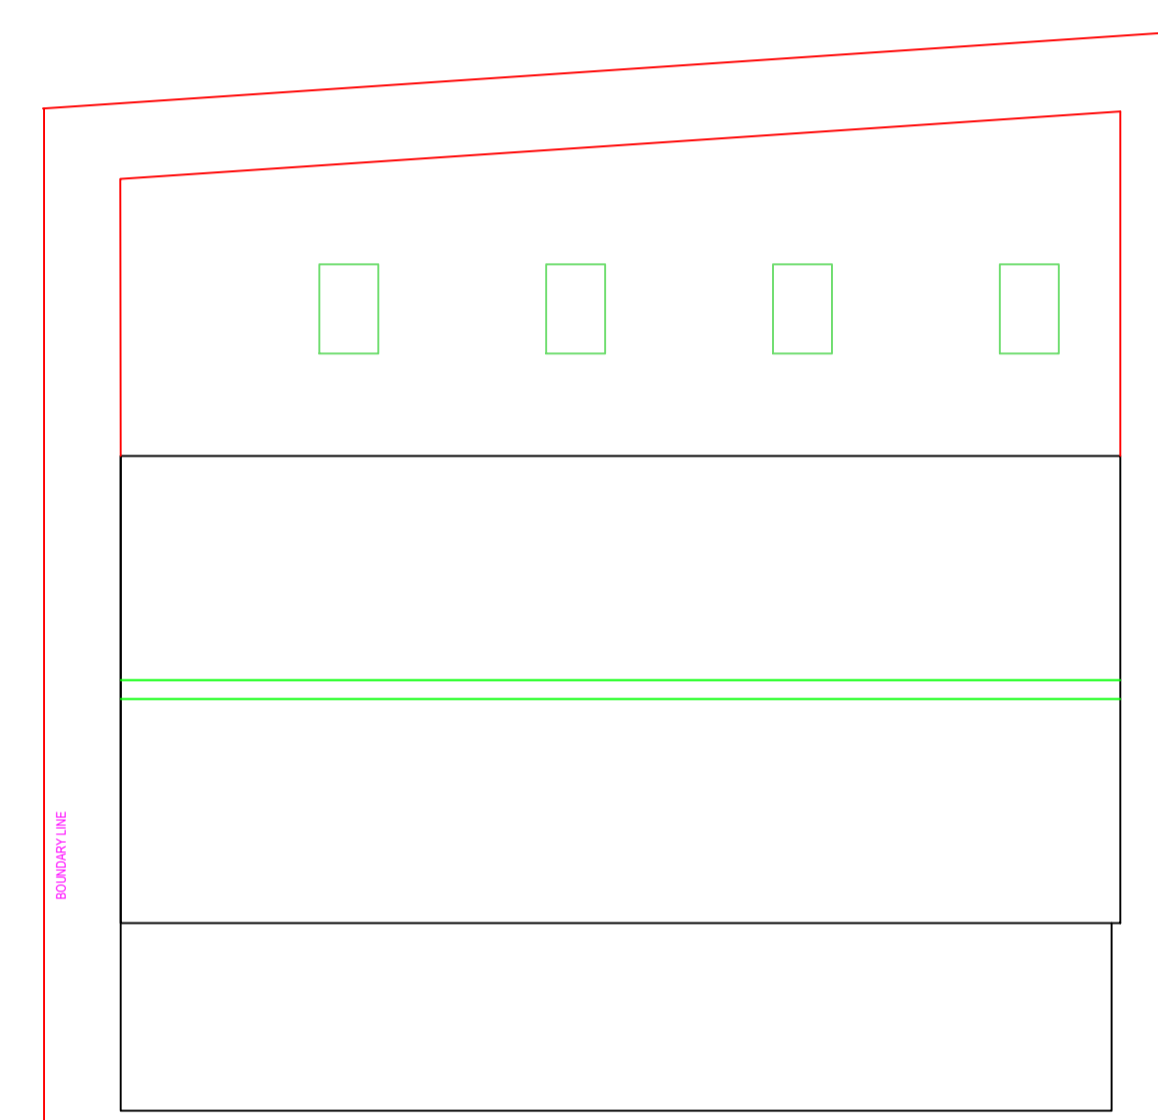

ROOF PLAN PROPOSED 1/100

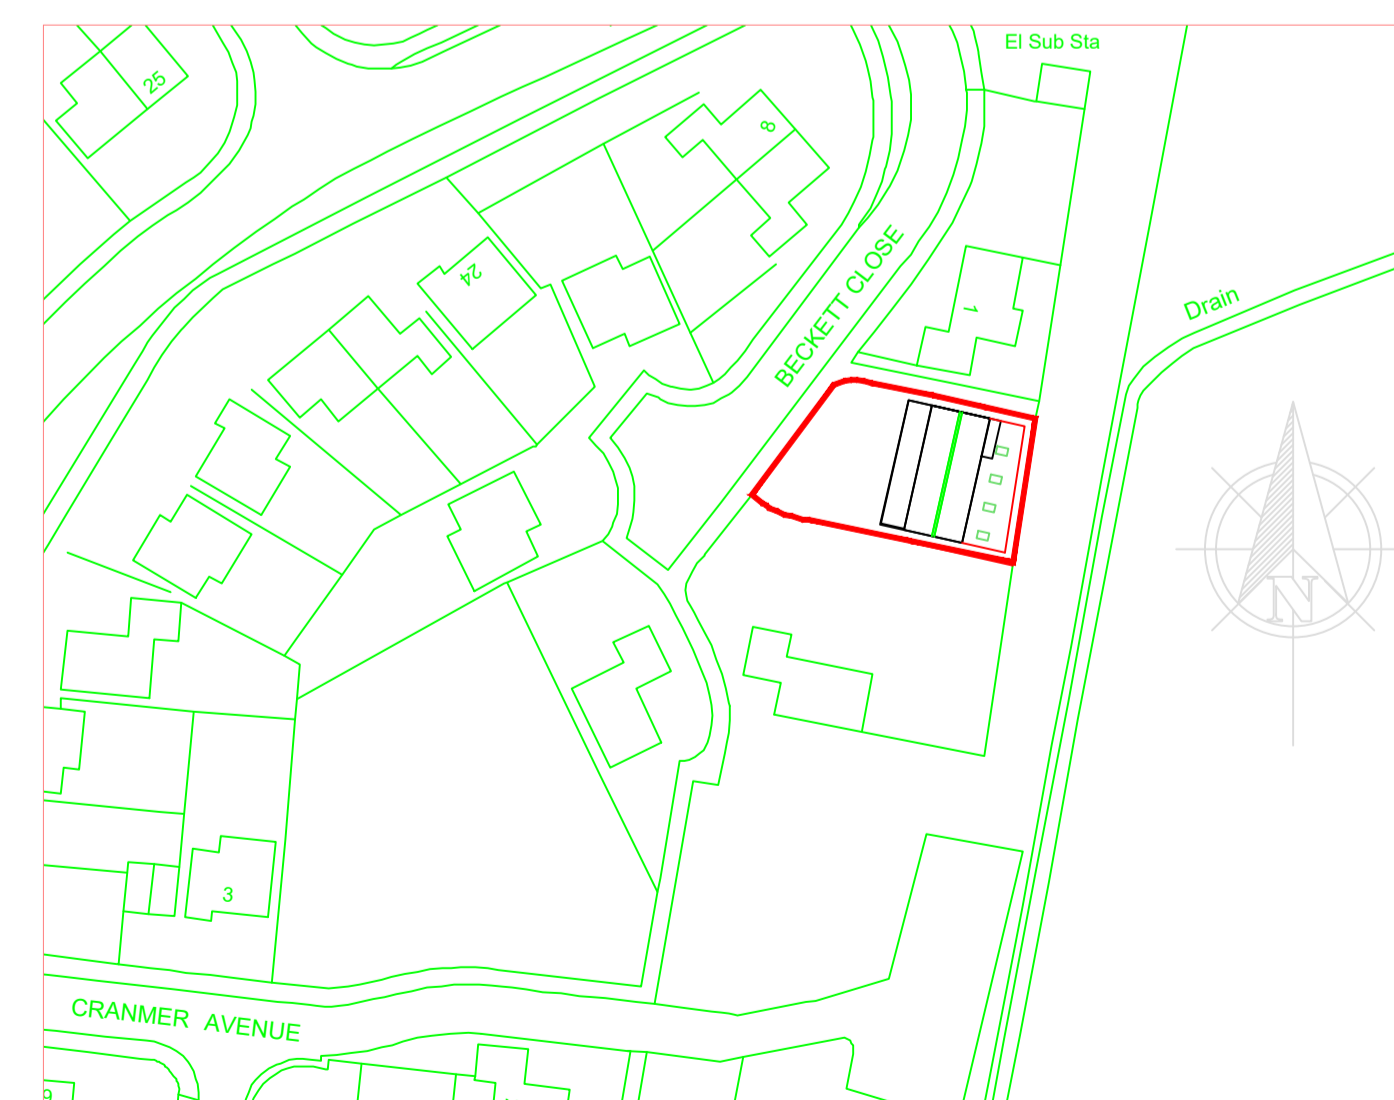

SITE LOCATION PLAN  
1/1250

Grid Ref  
 TF641 239  
 Lat: 52.788076  
 Long: 0.43318346

GENERAL  
 This is a PLANNING APPROVAL drawing and should not be used for any other purpose.



Rev.	Description.	Date.
A	Client revisions - general layout.	12/12/16
B	PROPOSED Client revisions - general layout.	12/12/16

Scale:	As shown per drawing section.	@A1
Date:	15/01/2024	
Drawing No.	2024-PR01 A1	Rev. 01

Subject:  
 PLANNING APPLICATION  
 PLANS AND ELEVATIONS AS EXISTING

All dimensions, details, components and assemblies shall be verified by the contractor prior to construction, manufacture or supply.  
 This drawing is the copyright of the designer and shall not be reproduced or used for any other purpose without DO NOT SCALE.  
 All measurements offered or inferred are in mm (millimeters) unless noted otherwise.

Project:  
 2 BECKETT CLOSE  
 NORTH WOOTTON  
 KINGS LYNN  
 NORFOLK  
 PE30 3QN