




PROPOSED PLAN - 2 BECKETT CLOSE, NORTH WOOTTON PE30 3QN

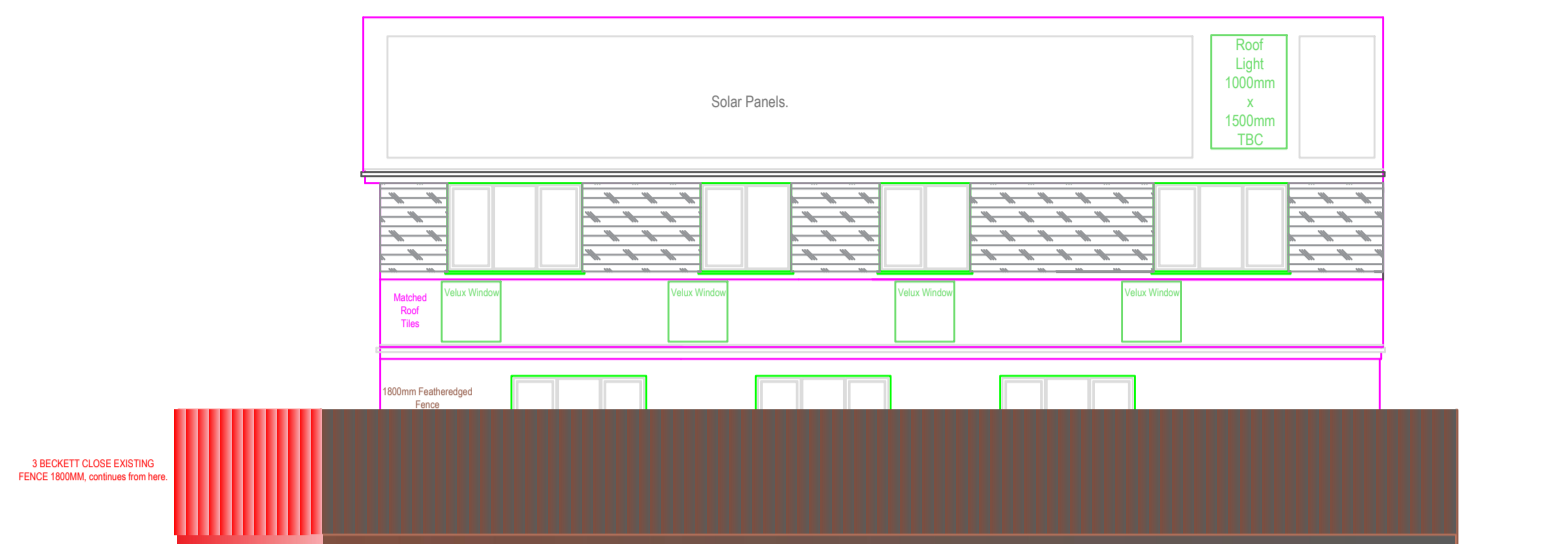


FRONT ELEVATION PROPOSED. 1/100

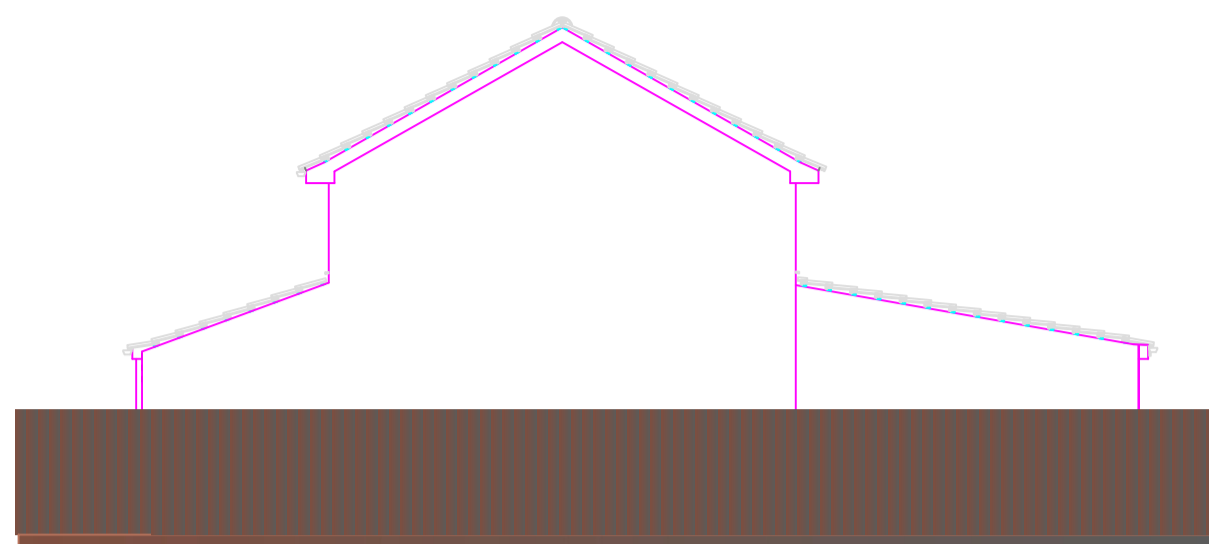


SOUTH ELEVATION PROPOSED. 1/100

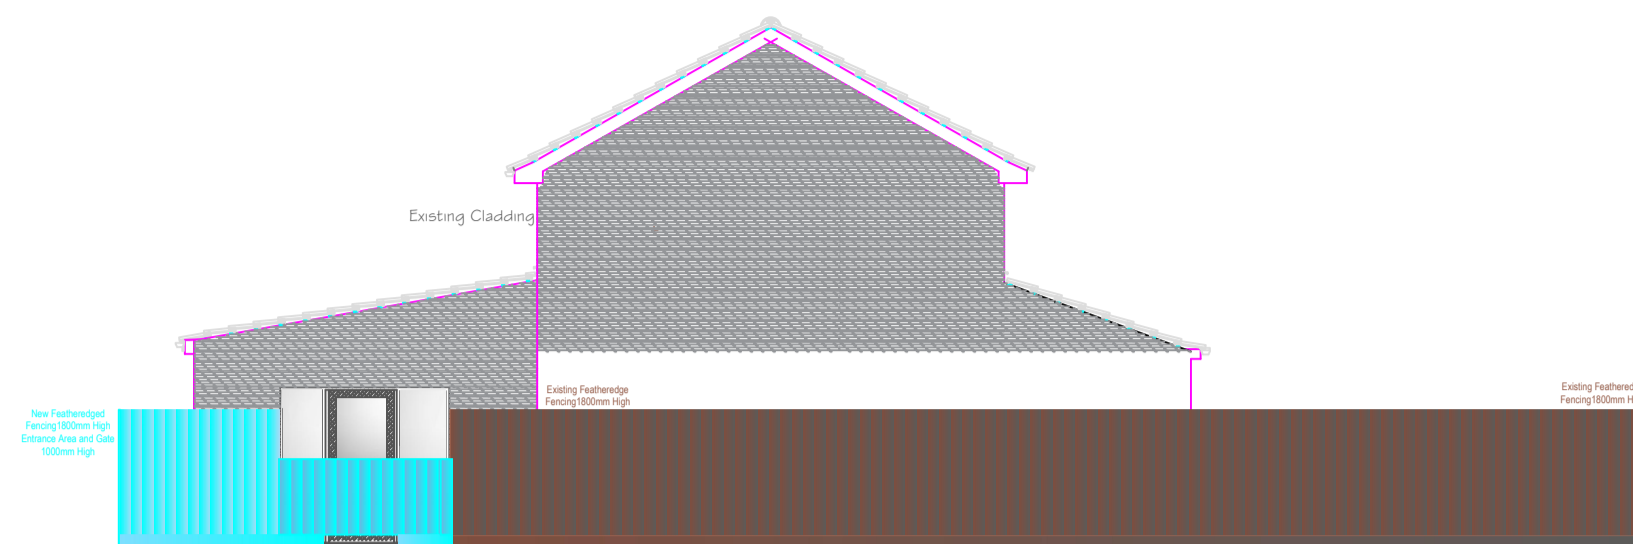


NORTH ELEVATION PROPOSED. 1/100

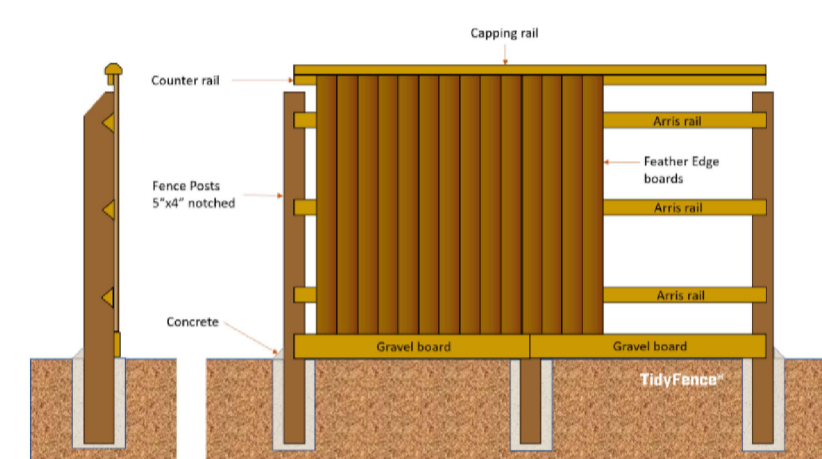

CONSTRUCTION NOTES,
EXISTING FEATHEREDGED FENCE TYPE PROPOSED TO BE CONTINUED
AROUND THE PROPERTY AS SHOWN.

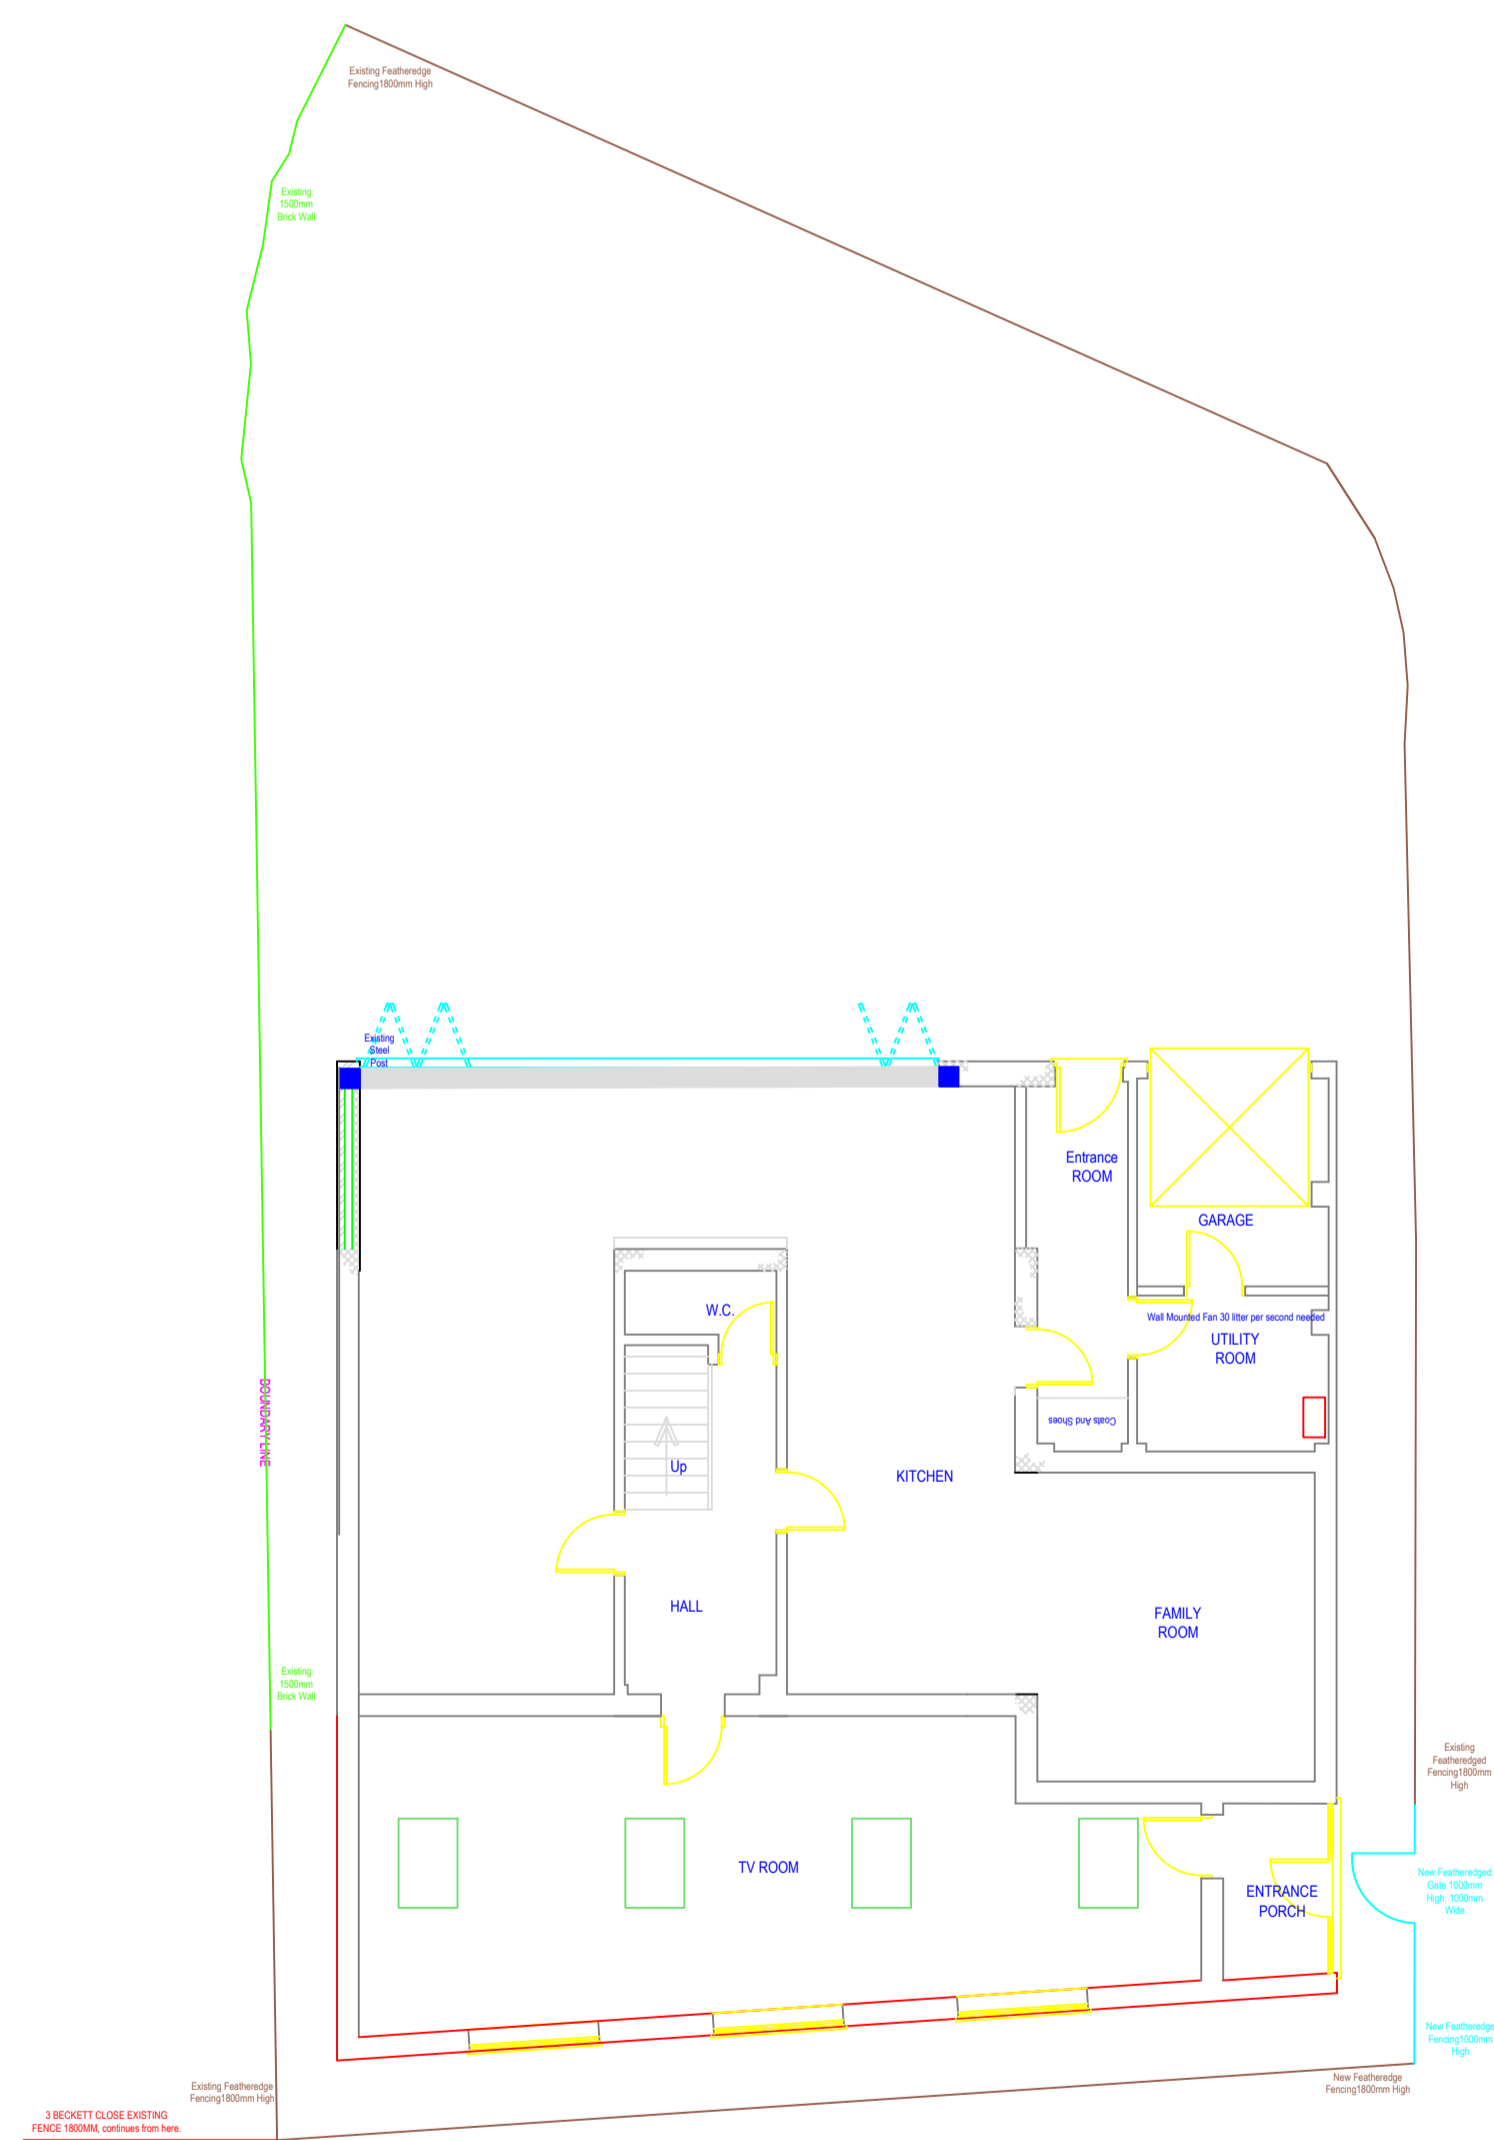

PLAN VIEW OF PROPOSED 1/100

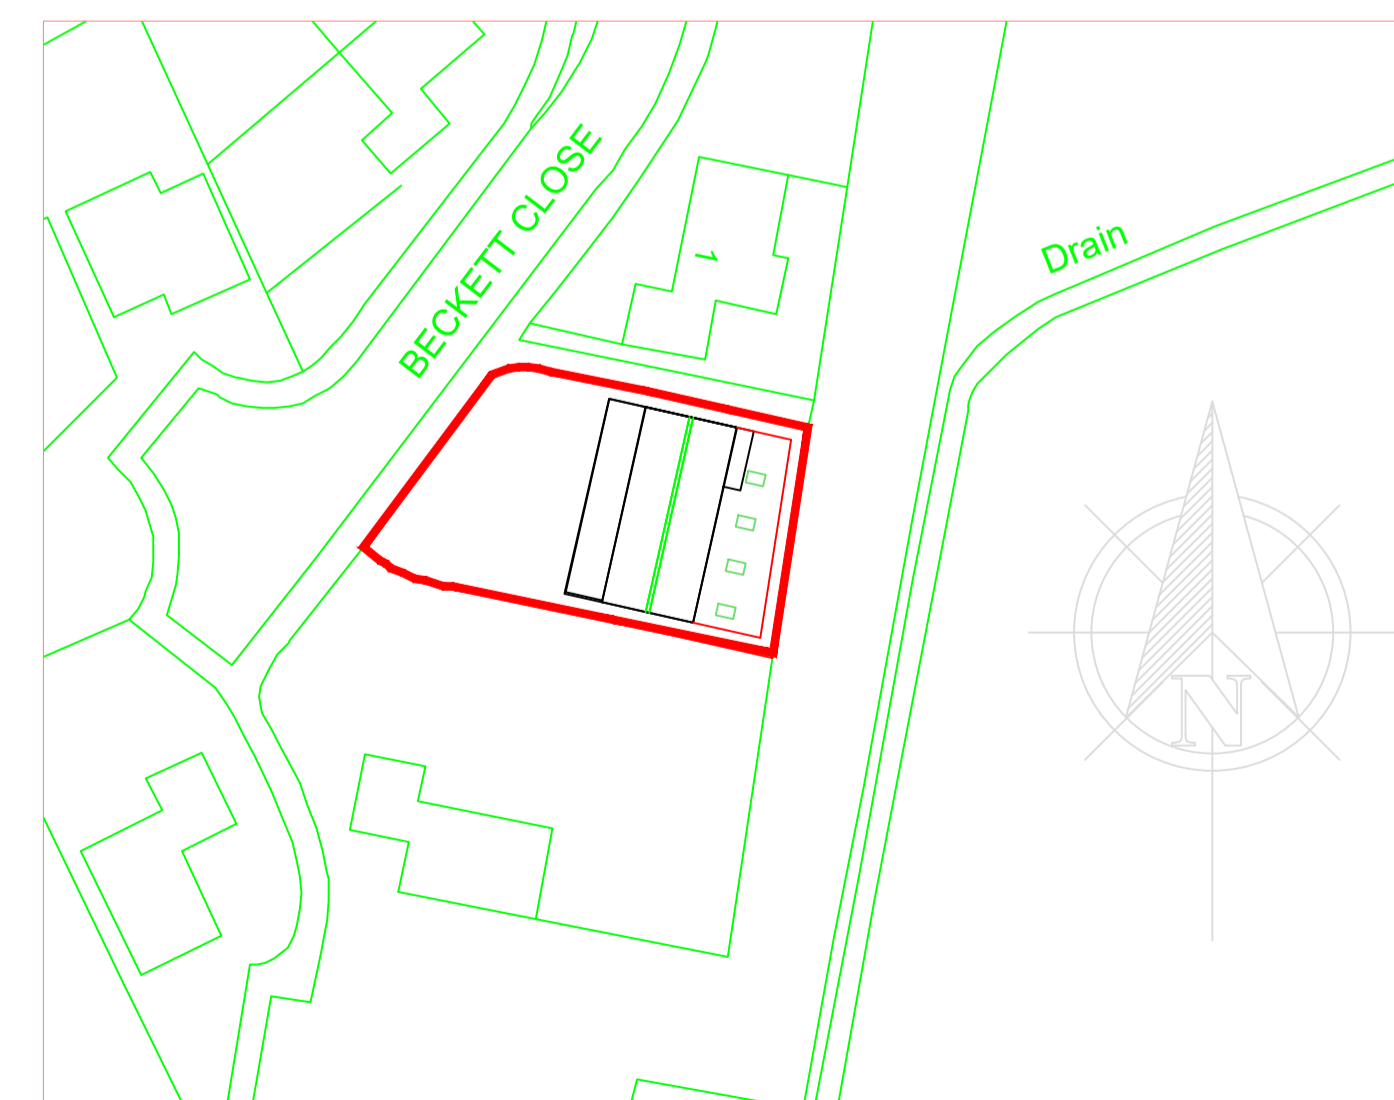

Grid Ref
TF641 239
Lat: 52.788076
Long: 0.43318346

GENERAL
This is a PLANNING APPROVAL drawing and should not be used for any other purpose.



Rev.	Description.	Date.
A	Client revisions - general layout.	12/12/16
B	PROPOSED Client revisions - general layout.	12/12/16

Scale:	@A1
As shown per drawing section.	
Date:	15/01/2024
Drawing No.	2024-PR02 A1
Rev.	01

Subject:
PLANNING APPLICATION
PLANS AND ELEVATIONS PROPOSED EXTENSION FENCE
All dimensions, details, components and assemblies shall be verified by the contractor prior to construction, manufacture or supply.
This drawing is the copyright of the designer and shall not be reproduced or used for any other purpose without DO NOT SCALE.
All measurements offered or inferred are in mm (millimeters) unless noted otherwise.

Project:
2 BECKETT CLOSE
NORTH WOOTTON
KINGS LYNN
NORFOLK
PE30 3QN