



EXISTING GROUND FLOOR

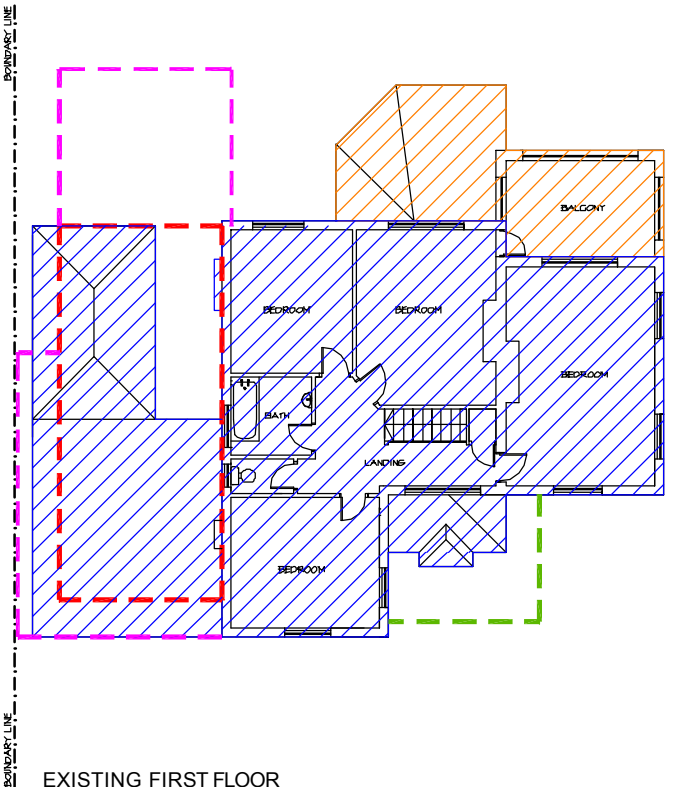

EXISTING FIRST FLOOR

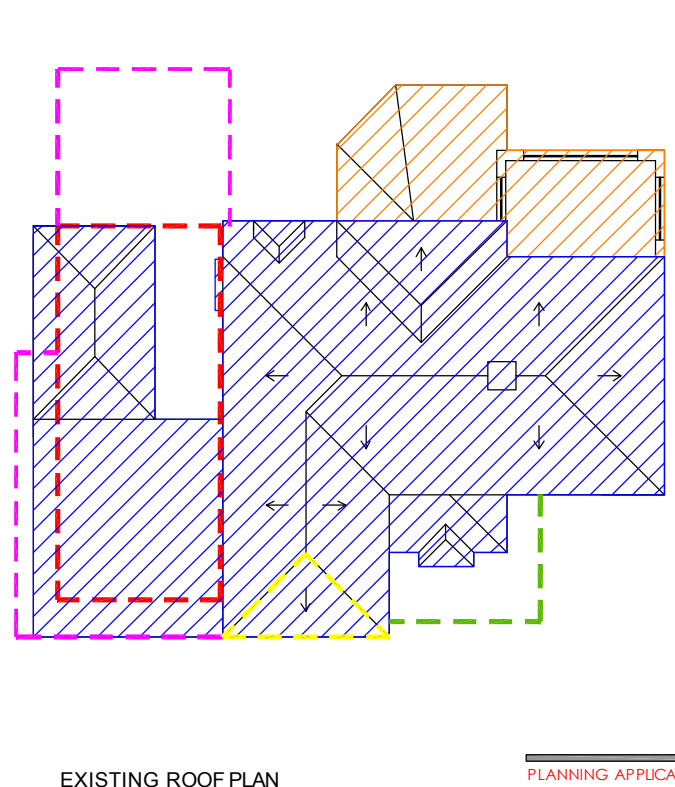

EXISTING ROOF PLAN

TOTAL VOLUME OF CURRENT HOUSE: 790 m³
 PREVIOUSLY EXTENDED VOLUME 70 sq m³
 TOTAL ORIGINAL VOLUME 720 m³ (30% = 216 m³)
 ALLOWED VOLUME OF EXTENDED HOUSE: 936 m³
 TOTAL VOLUME OF EXTENDED HOUSE: 928 m³

 OUTLINE OF
2 STOREY EXTENSION

 OUTLINE OF
1 STOREY EXTENSION

 OUTLINE OF
NEW ROOF CANOPY

 HIP TO
GABLE



PLANNING APPLICATION

Project: _____
 35 Higher Drive
 Banstead SM7 1PL

Title: _____

Volume Calculations

Scale: 1:200 @ A4
 Date: Jan 2024

Drawing No: _____
 35HD-109

ARCHITECTURE
 DESIGN | DETAIL | MANAGE
 www.dp-ar.co.uk
 T: 07811 652932 or 01889 220000