


Copyright of this drawing belongs to SJI Designs Ltd and no part may be reproduced or utilised in any way whatsoever without prior written consent of SJI Designs Ltd.

Figured dimensions shall be taken in preference to scaled dimensions and any discrepancies or errors are to be referred to the designer.

Contractor, sub-contractor and suppliers must verify all dimensions on site before commencing work or making any fabrication drawings.

All elements such as existing assumed structural walls, beams etc are to be checked on site for suitability prior to works undertaken.

All drawings to be read in conjunction with each other and all notes / building regulation specification, energy calculations, structural calculations / design and other professional / consultation documents associated with the project.

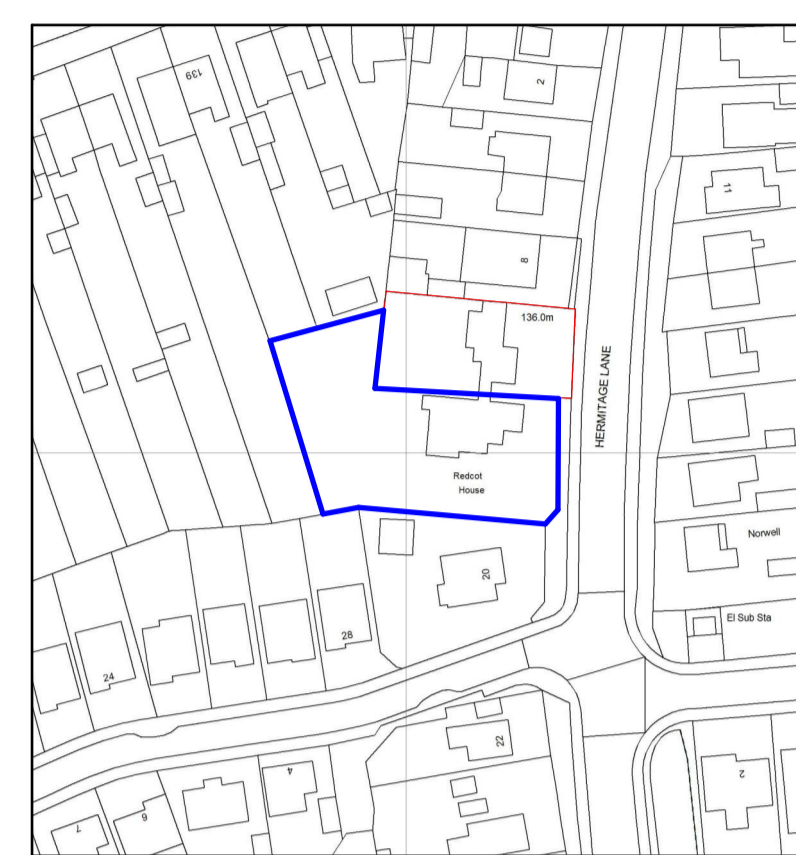

Ordnance Survey © Crown Copyright 2022 all rights reserved.
Licence number 100047962. Copies by licensed bodies only.

Site Location Plan - Scale 1:1250



Hermitage Lane

Notes

Revisions

- Rev A - 15/11/22 - Relocation of properties to the front street building line
- Rev B - 02/12/22 - Relocation of properties to the front street building line
- Rev C - 19/12/22 - Amended scheme
- Rev D - 17/01/24 - Amended scheme

SJI DESIGNS
ARCHITECTURAL SERVICES

21 Farnsworth Avenue
Rainworth
Mansfield
Nottinghamshire
NG21 0EN

Tel:- 01623 406 877 email:- steve@sjidesigns.co.uk
Mob:- 07512 512 413 Web:- sjidesigns.co.uk

RICS
Regulated by RICS

Company No. 06465879

Project Title
Proposed Dwellings & Additional Parking To No 14
Land Adj 14 Hermitage Lane
Mansfield Nottinghamshire
NG18 5HA

Client:- Ms Baldeo
Drawing Title
Proposed Site Plan

Drawing Status
Planning

Drawn By Mr S J Iberle	Date Jan 2024	Paper Size A1
----------------------------------	-------------------------	--------------------------------

Scales 1:100, 1:1250	Status Revision
Drawing Number SI22/1024/ 3	D

