


Notes

All dimensions are to be checked prior to construction and any discrepancies are to be identified to the architect. Once printed and distributed, this document is assumed uncontrolled.
Copyright reserved.



NOTE: FLOORPLAN IS SUBJECT TO FURTHER SURVEYING OF ROOF SPACE TO BE CARRIED OUT BEFORE ANY CONSTRUCTION COMMENCES TO ENSURE SUFFICIENT HEAD HEIGHT CAN BE ACHIEVED. LAYOUT HAS BEEN ARRANGED ON BASIS OF 28.5° PITCH TO THE FRONT ROOF SECTION AND 31.5° PITCH TO THE REAR ROOF SECTION.

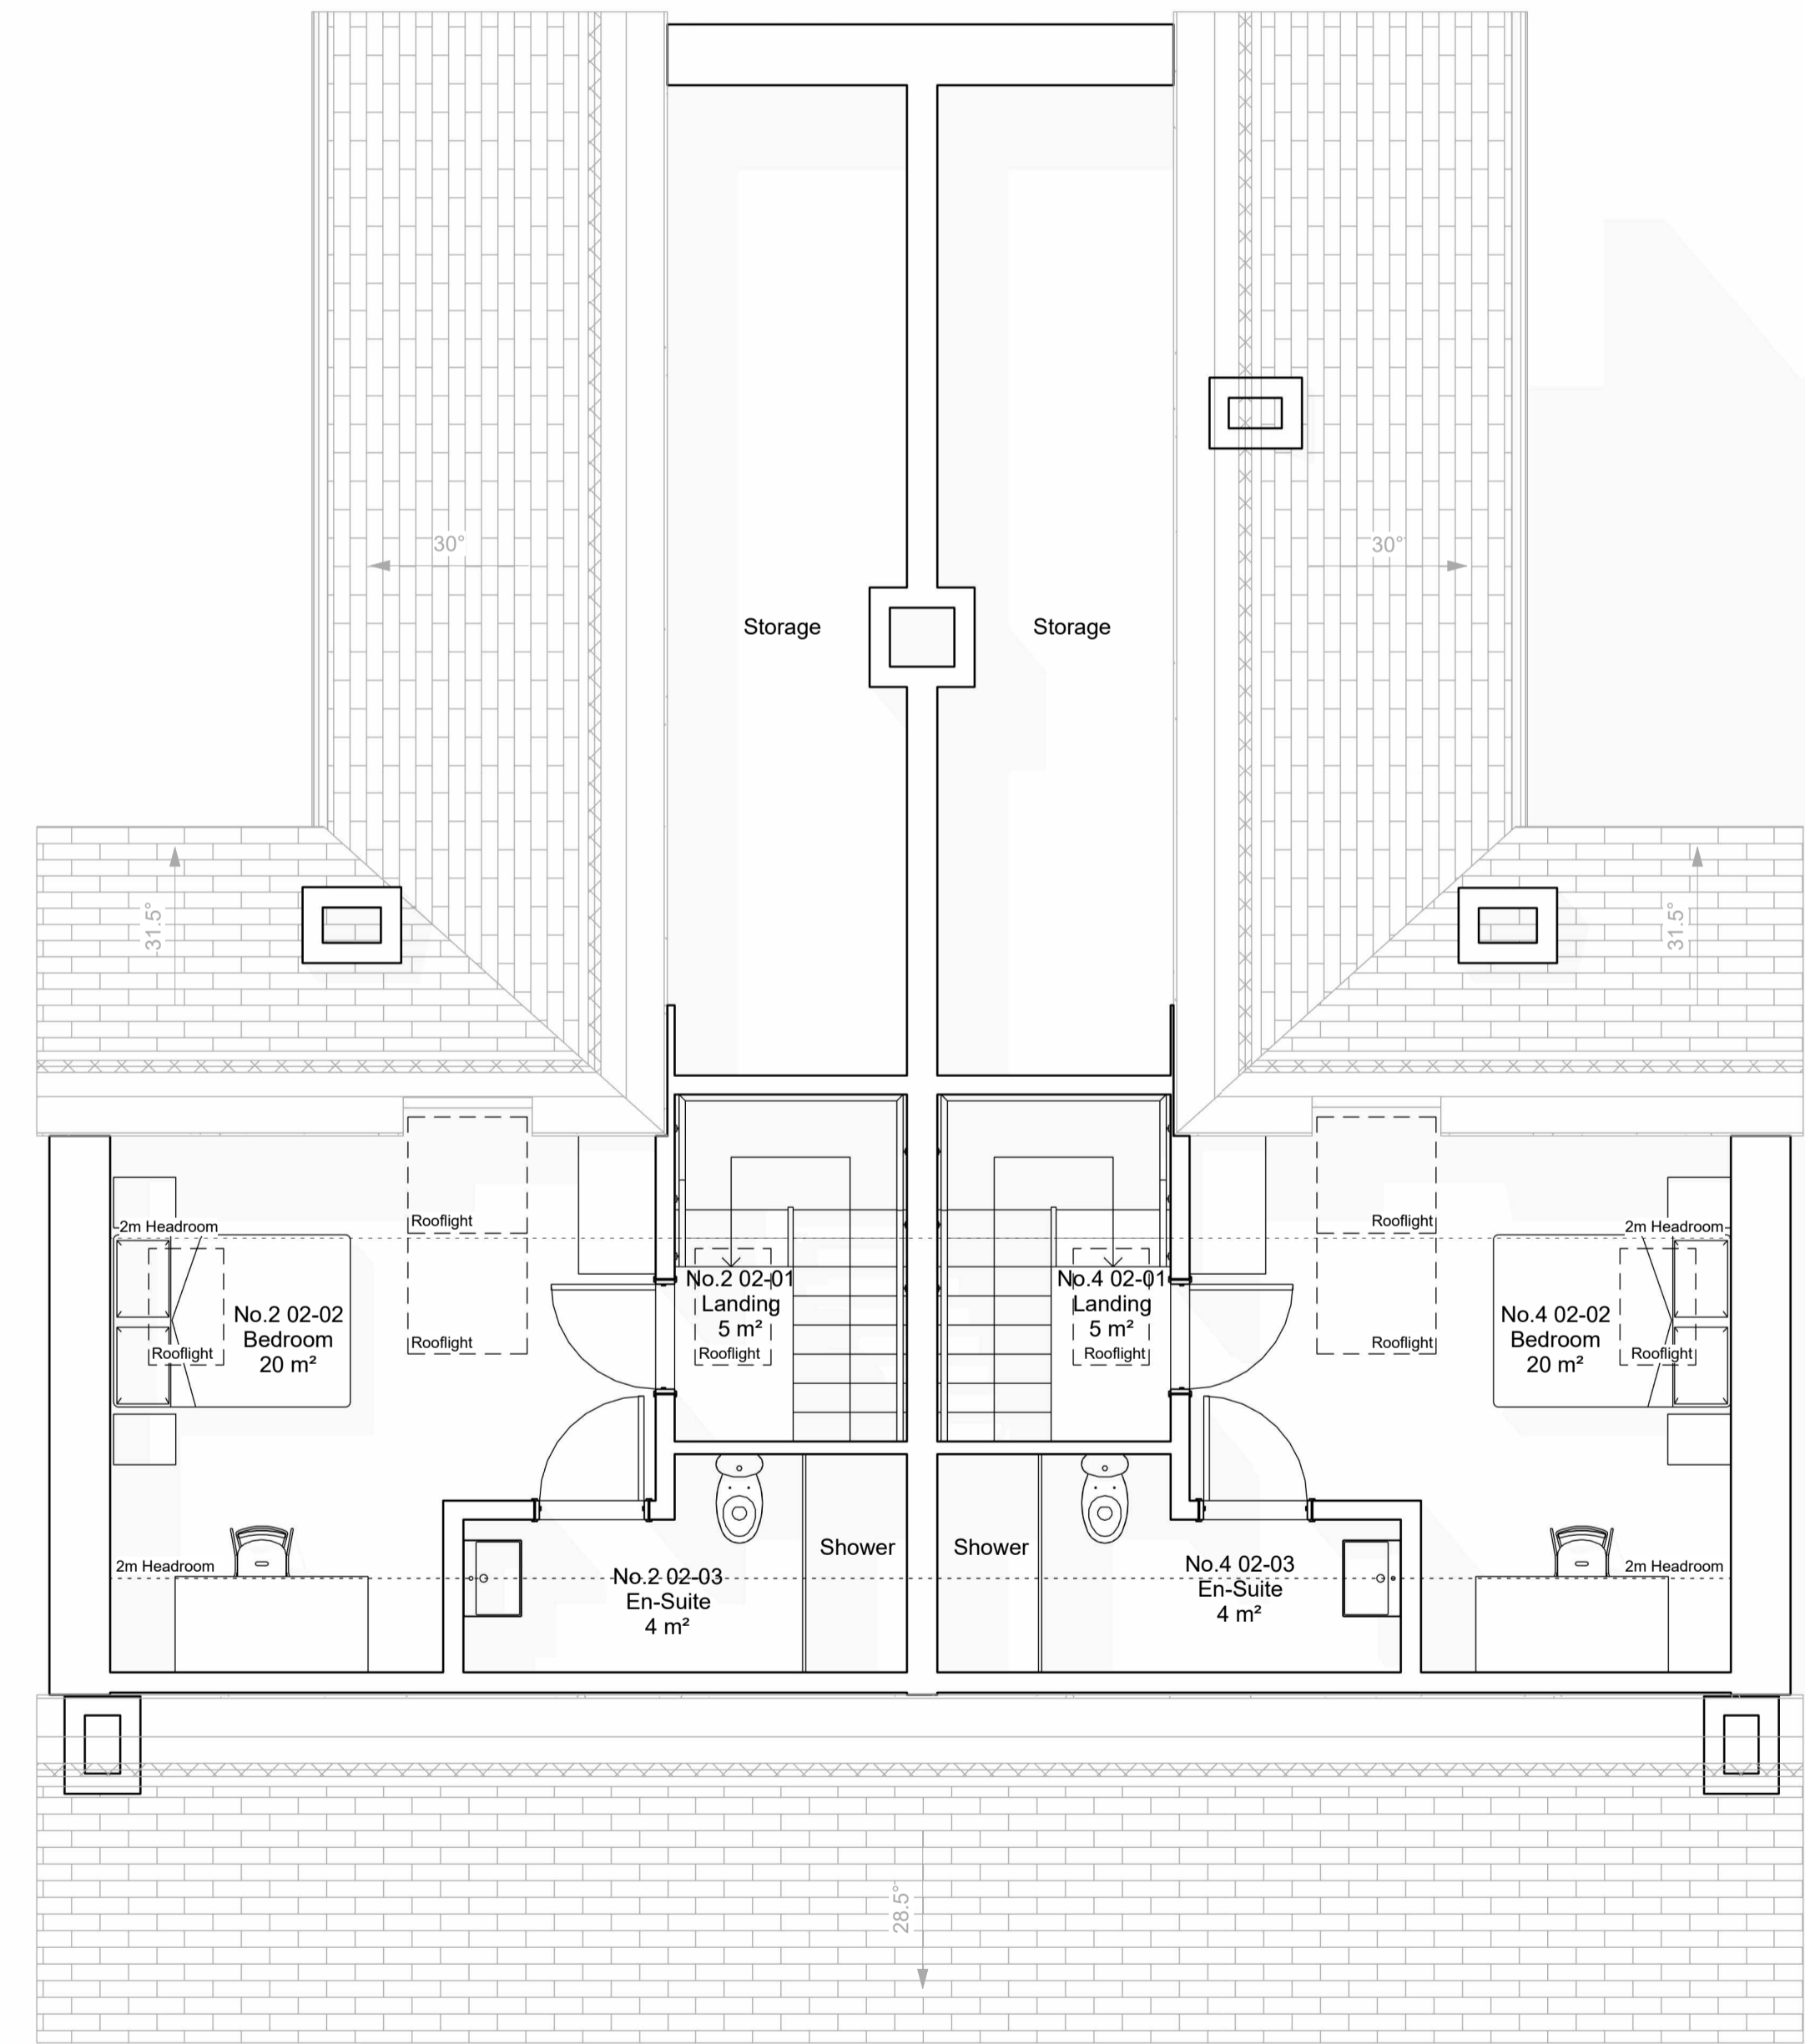

1 Proposed - Level 02
1 : 50

P2	PW	Planning	11/12/2023
P1	RG	Stage 2 Concept Design Draft Issue	25/10/23
Rev	By	Description	Date

Status: Suitable for Information
S2

Client: David & Judith Hall


Project: 2-4 Ashfield Terrace
2-4 Ashfield Terrace
Appley Bridge
Wigan
WN6 9AG

Title: Proposed - Second Floor Plan

Scale (@ A1)	Date	Drawn	Rev
1 : 50	11/12/2023	RG	P2

PATRICK WILSON | ARCHITECTS

Web: www.pw-a.com
Email: contact@pw-a.com
Insta: pw_architect
RIBA: 20024516
ARB: 083053D

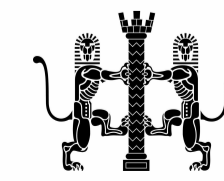

Drawing Number: ASH-PWA-VV-XX-DR-A-(GA)-0205

