

For construction purposes do not scale from this drawing  
Use figured dimensions only  
If in doubt ask

All dimensions to be checked on site


Work to be carried out in accordance with by-laws and regulations of local authorities and statutory undertakers

notes


**KEY**

Application Boundary


Outline of Existing Property

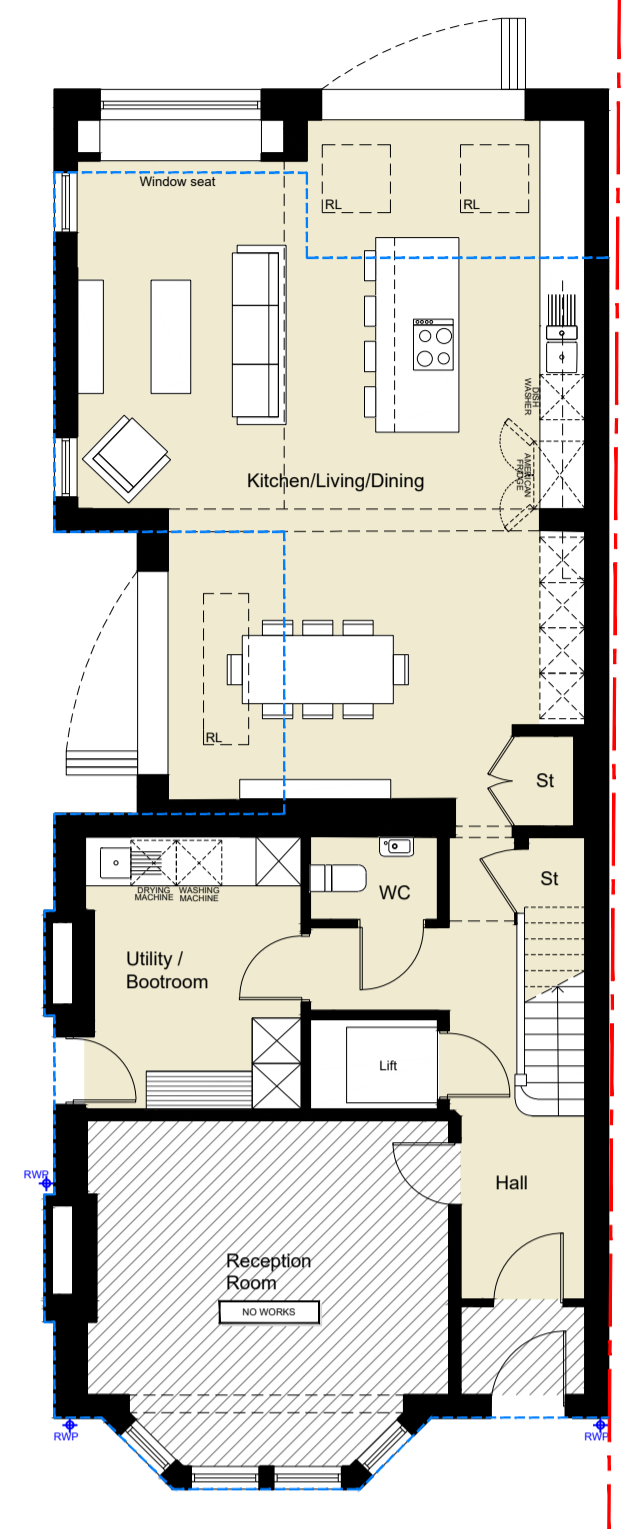


1 PLAN  
Proposed Ground Floor Plan SCALE 1: 100

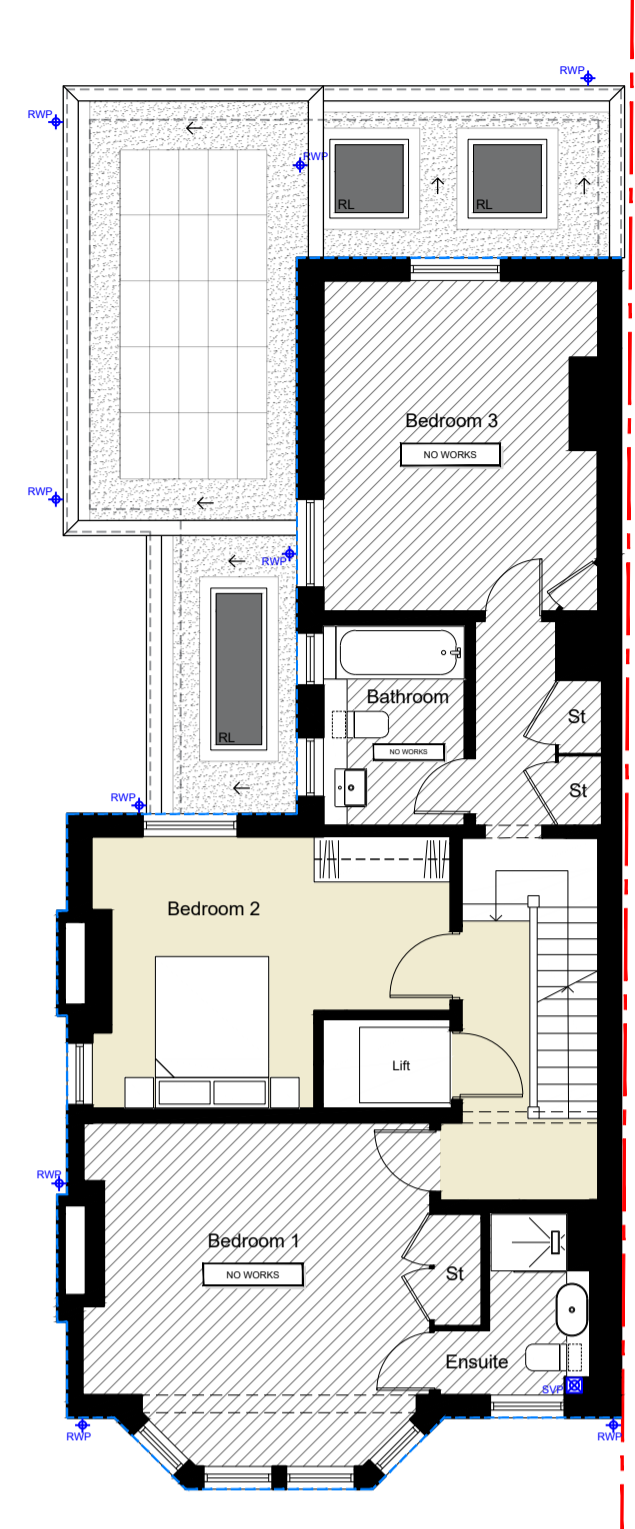


2 PLAN  
Proposed First Floor Plan SCALE 1: 100

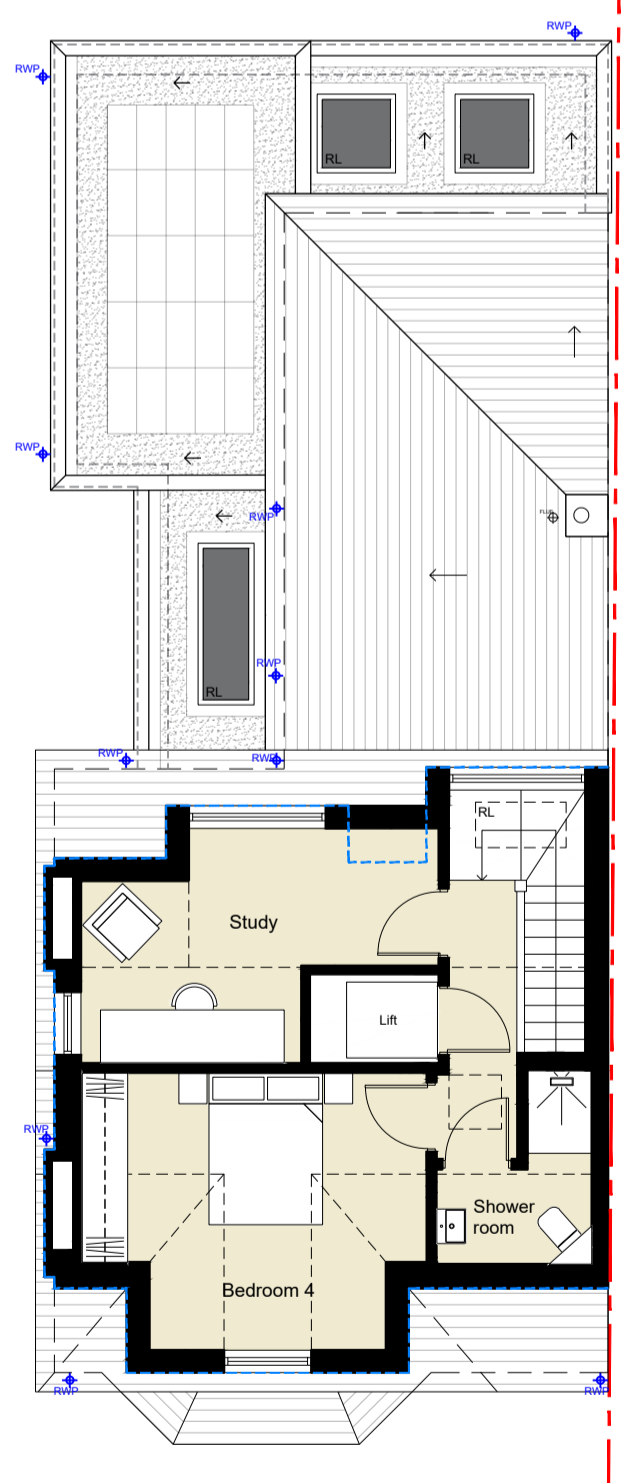

3 PLAN  
Proposed Second Floor Plan SCALE 1: 100

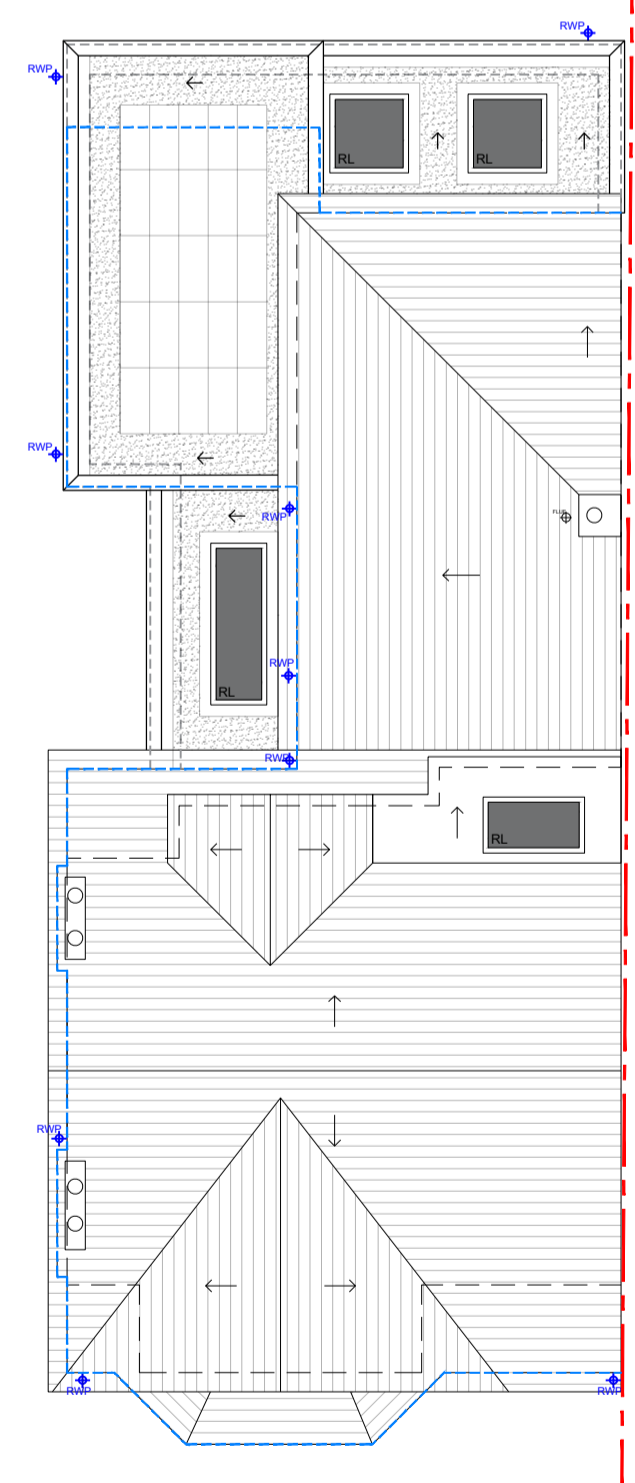

4 PLAN  
Proposed Roof Plan SCALE 1: 100

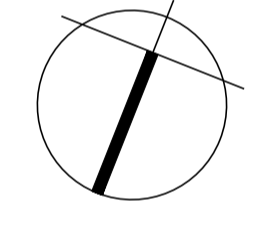

PLANNING

REV DESCRIPTION DR / CH DATE

27 The Drive  
Sevenoaks, TN13 3AD


Proposed Floor Plans

Scale @ A1 1:100  
Created January 2024  
Drawn By SS  
Checked By SM  
Purpose of Issue PLANNING

**OPEN** architecture

OPEN architecture Architecture  
Building Surveying  
Project Management  
Interior Design

Anton House www.openarc.co.uk  
South Park T +44 01732 779580  
Sevenoaks / Kent / TN13 1EB F +44 01732 741316

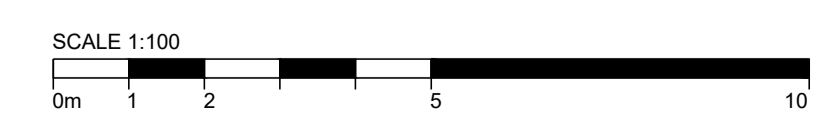

Job Reference Drawing Number Rev

23128 P200 -