

For construction purposes do not scale from this drawing
 Use figured dimensions only
 If in doubt ask

All dimensions to be checked on site

Work to be carried out in accordance with by-laws and regulations of local authorities and statutory undertakers

notes

KEY

Application Boundary (0.7 Ha)


Outline of Existing Property



1 PLAN
 Proposed Front Elevation (Northeast) SCALE 1: 100



2 PLAN
 Proposed Side Elevation (Southeast) SCALE 1: 100

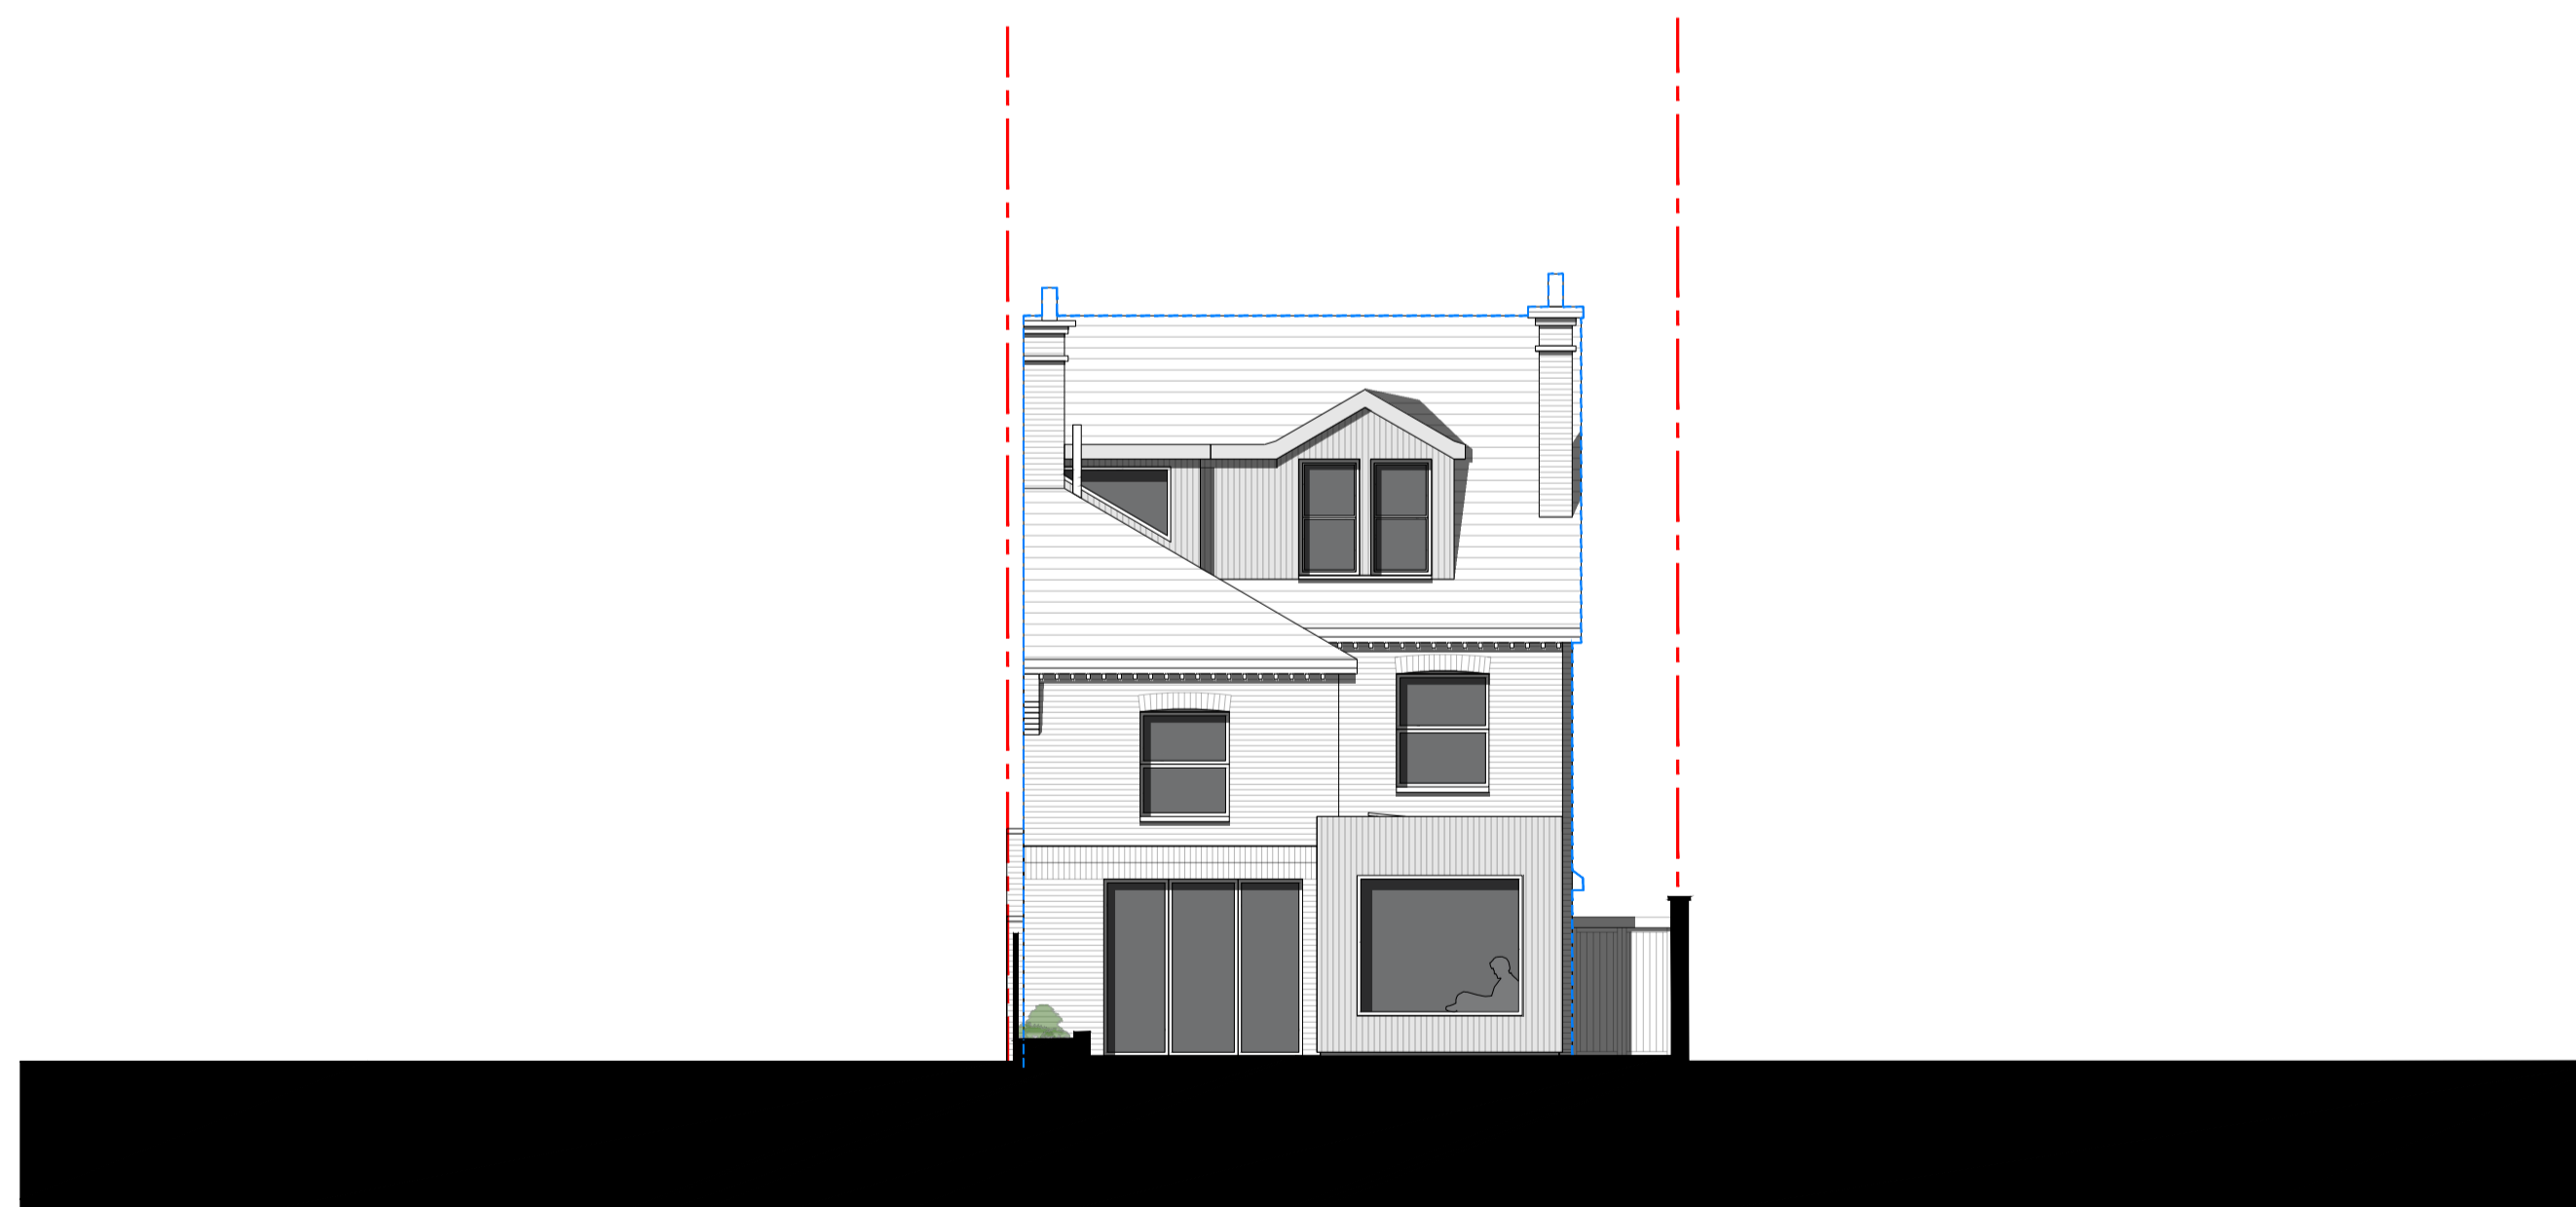

3 PLAN
 Proposed Rear Elevation (Southwest) SCALE 1: 100

PLANNING

REV DESCRIPTION DR / CH DATE

27 The Drive
 Sevenoaks, TN13 3AD


Proposed Elevations

Scale @ A1 1:100
 Created January 2024
 Drawn By SS
 Checked By SM
 Purpose of Issue PLANNING

OPEN architecture

Architecture
 Building Surveying
 Project Management
 Interior Design

Anton House www.openarc.co.uk
 South Park T +44 01732 779580
 Sevenoaks / Kent / TN13 1EB F +44 01732 741316

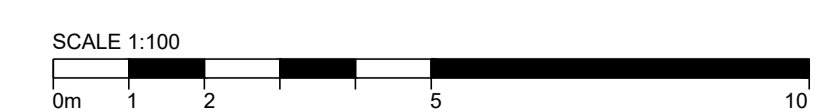

Job Reference Drawing Number Rev

23128 P450 -