




KEY
 - - - - - Application Boundary (0.7 Ha)

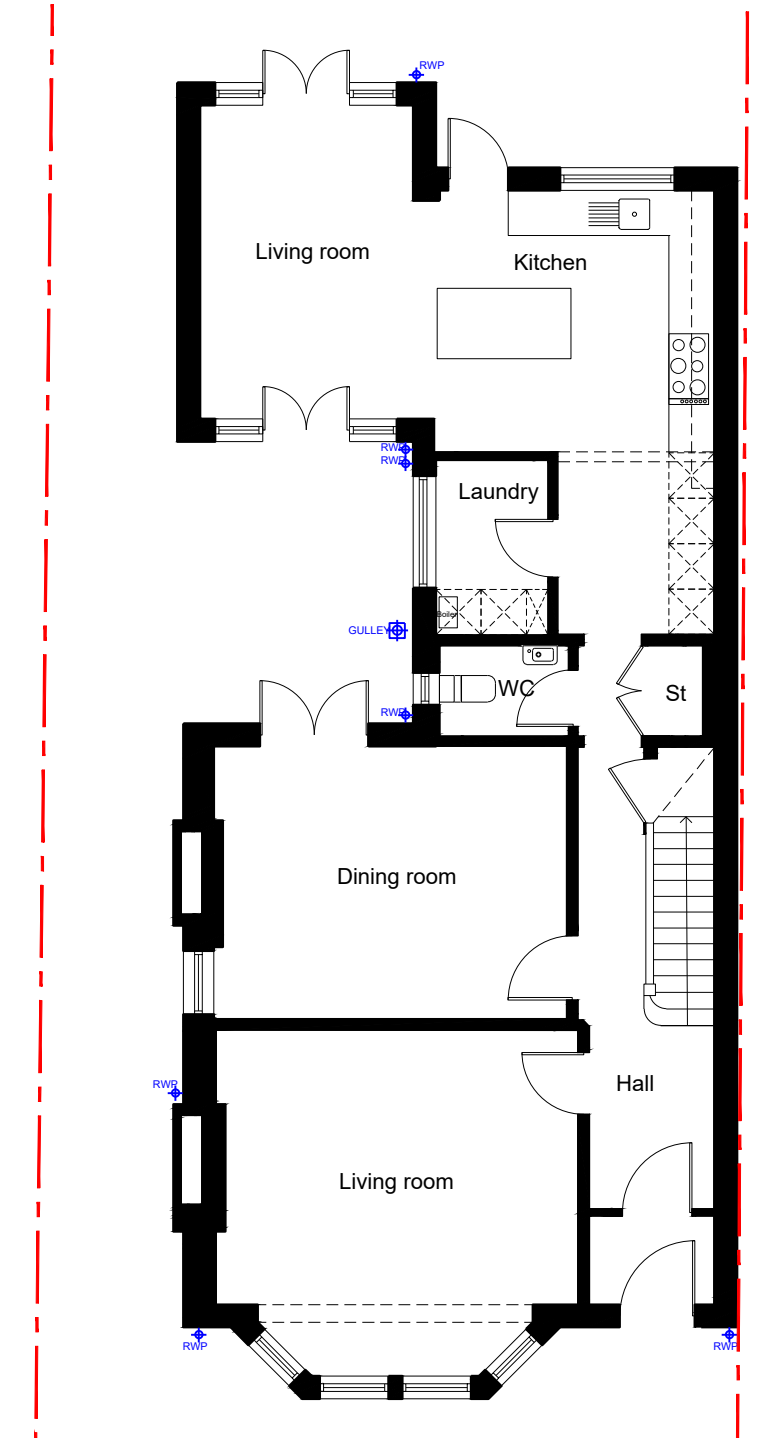


1 PLAN
 Existing Ground Floor Plan SCALE 1: 100

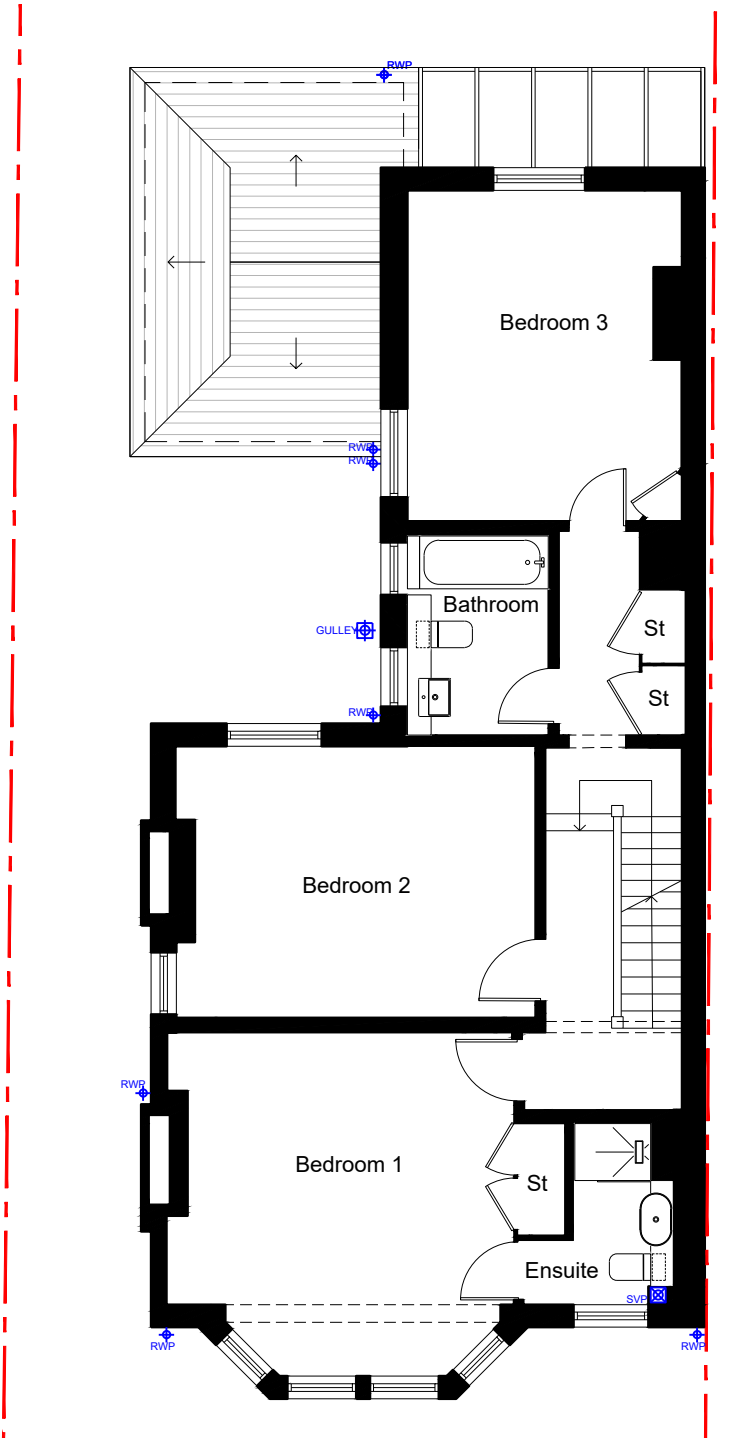


2 PLAN
 Existing First Floor Plan SCALE 1: 100

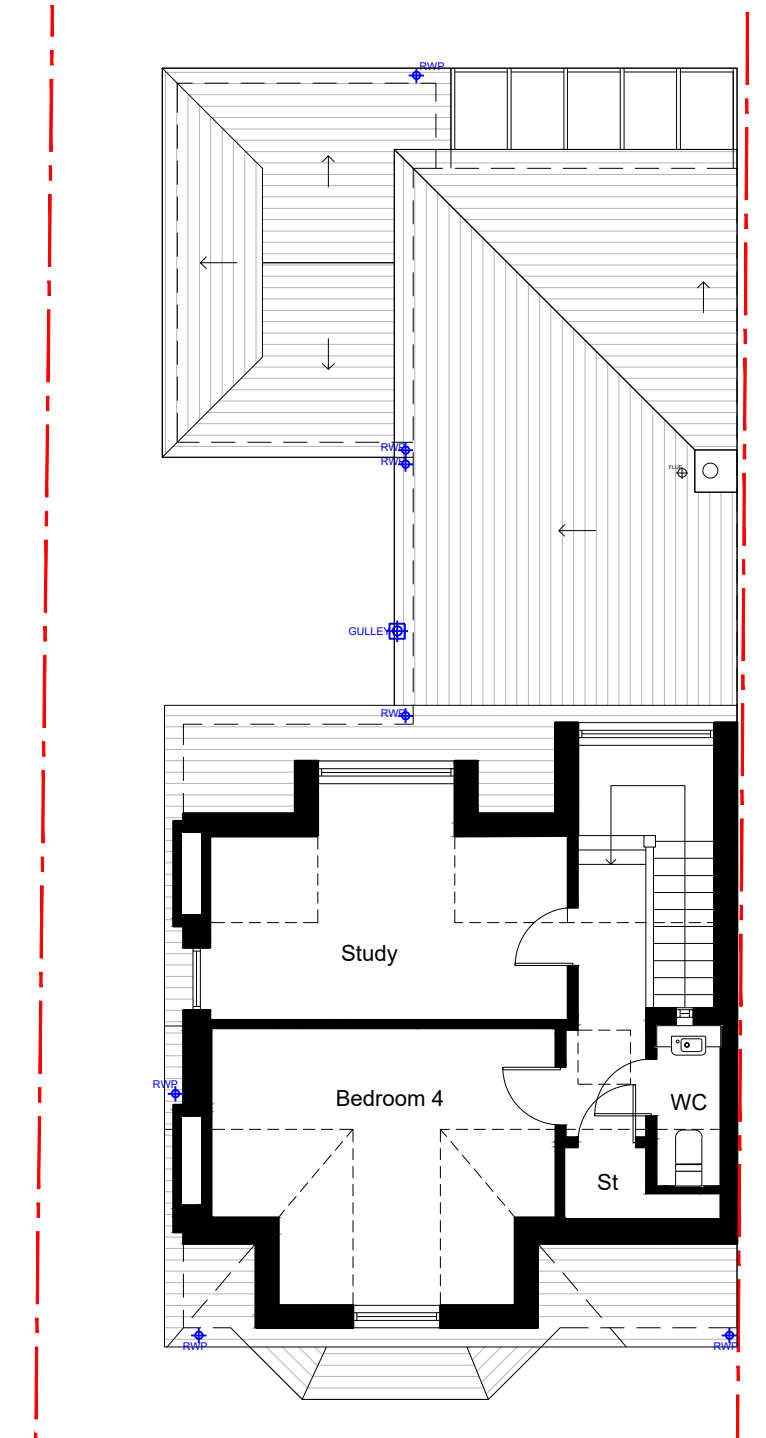

3 PLAN
 Existing Second Floor Plan SCALE 1: 100

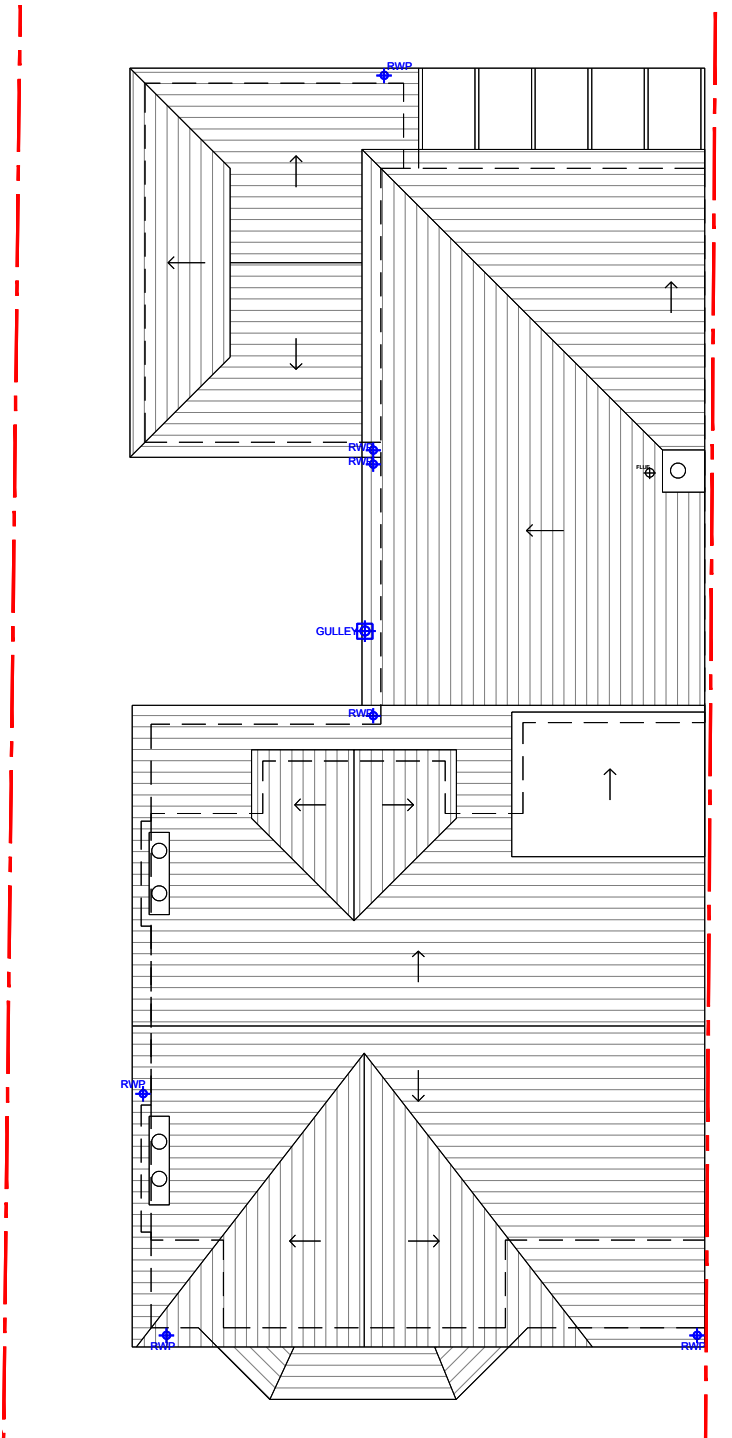

4 PLAN
 Existing Roof Plan SCALE 1: 100

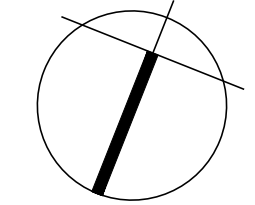

FOR INFORMATION

| | | | |
|-----|-------------|---------|------------|
| E1 | Roof update | SS / SM | 05.12.2023 |
| REV | DESCRIPTION | DR / CH | DATE |

27 The Drive
 Sevenoaks, TN13 3AD


Existing Floor Plans

| | |
|------------------|-----------------|
| Scale @ A1 | 1:100 |
| Created | November 2023 |
| Drawn By | MW |
| Checked By | SS |
| Purpose of Issue | FOR INFORMATION |

OPEN architecture

Architecture
 Building Surveying
 Project Management
 Interior Design

Anton House www.openarc.co.uk
 South Park T +44 01732 779580
 Sevenoaks / Kent / TN13 1EB F +44 01732 741316

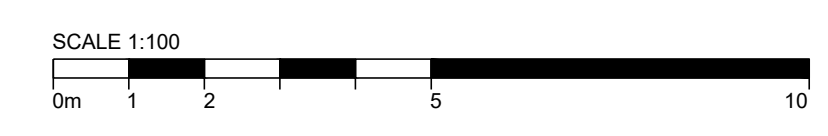

| | | |
|---------------|----------------|-----|
| Job Reference | Drawing Number | Rev |
| 23128 | E011 | E1 |