


Scale Bar re 1:50 Drawings

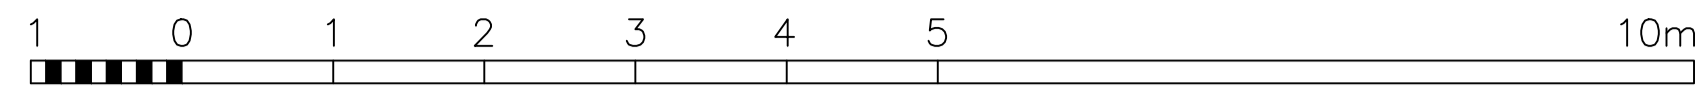

26 Clarendon Road

24 Clarendon Road

No. 22

Existing Front Elevation  
(Scale 1:50)



Existing Side Elevation  
(Scale 1:50)



Existing Rear Elevation  
(Scale 1:50)

SERIAL	REVISION	DATE
A	Rear Elevation Label Corrected.	24-01-24

Project Name: Proposed Rear Extension, Loft Conversion & Related Works at 24 Clarendon Road, Ealing, London, W5 1AB.

Drawing Title: Planning Submission Drawing – Existing Front, Rear & Side Elevations.

THE MOORE PROJECT

CHARTERED ARCHITECTS  
THE GARAGE, 2A CURZON ROAD, EALING, LONDON, W5 1NF.  
TEL: 020-8566 9570 FAX: 020-8566 9571  
e-mail: themooreproject@btconnect.com

Drawn:	SM	Checked:	
Date:	04-01-24	Scale:	1:50
Dwg No:	2314-P/EX/02	CADFILE:	2314 Plan-01.dwg
		Rev:	A