


Scale Bar re 1:50 Drawings

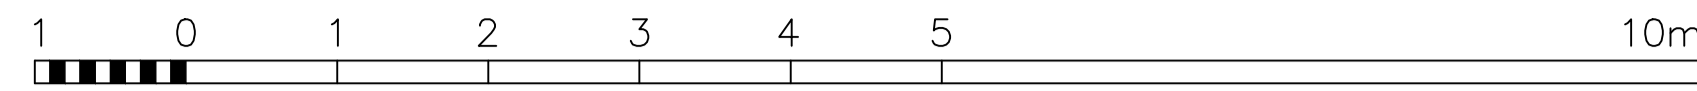

Proposed Front Elevation  
(Scale 1:50)



Proposed Side Elevation  
(Scale 1:50)

MATERIAL NOTES

Single Storey Rear Extension

- 1. External Wall/Walling : Painted Render Coatings – to match existing – and with painted render plinth.
- 2. Flat Roof/Roofing : Three Layer Roofing Felt or High Performance Elastomeric Single Membrane Roofing System or GRP or Code 5 Lead with Timber Rolled/Cored Joints.
- 3. Window Assembly : Colour Coated Aluminium or uPVC Framed Window Assembly to the patterns/arrangements shown in the drawing. Assemblies to be fully glazed using Sealed Double Glazing Units.
- 4. External Door Assembly : Colour Coated Aluminium or uPVC Framed & Fully Glazed External Door Assembly to the pattern/arrangement shown in the drawings. Assembly to be fully glazed using Sealed Double Glazing Units.
- 5. Roof Lights : Proprietary, Double Glazed Assemblies as shown.
- 6. Rainwater Goods : Black Plastics Gutters & Rainwater Pipes.

**Notes:** Drawing Scales to Suit A1 Size Drawing

Dormer Extension

- 1. Gable Wall/Walling : Painted Render Coatings – to match existing – and married in with same.
- 2. Front Faces & Cheeks : Vertical Tile Hanging.
- 3. Flat Roof/Roofing : Three Layer Roofing Felt or High Performance Elastomeric Single Membrane Roofing System or GRP or Code 5 Lead with Timber Rolled/Cored Joints.
- 4. Window Assembly : Colour Coated Aluminium Window Assembly to the patterns/arrangements shown in the drawing. Assemblies to be fully glazed using Sealed Double Glazing Units.
- 5. Roof Windows : Proprietary/Velux Double Glazed Assemblies as shown.
- 6. Rainwater Goods : Black Plastics Gutters & Rainwater Pipes.



Proposed Rear Elevation  
(Scale 1:50)

SERIAL	REVISION	DATE
A	Rear Elevation Label Corrected.	24-01-24

**Project Name:** Proposed Rear Extension, Loft Conversion & Related Works at 24 Clarendon Road, Ealing, London, W5 1AB.

**Drawing Title:** Planning Submission Drawing – Proposed Front, Rear & Side Elevations.

**THE MOORE PROJECT**  
CHARTERED ARCHITECTS

THE GARAGE, 2A CURZON ROAD, EALING, LONDON, W5 1NF.  
TEL: 020-8566 9570 FAX: 020-8566 9571  
e-mail: [themooreproject@btconnect.com](mailto:themooreproject@btconnect.com)

Drawn:	SM	Checked:	
Date:	04-01-24	Scale:	1:50
Dwg No:	2314-P/P/02	CADFILE:	2314 Plan-01.dwg
		Rev:	A