

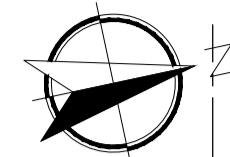
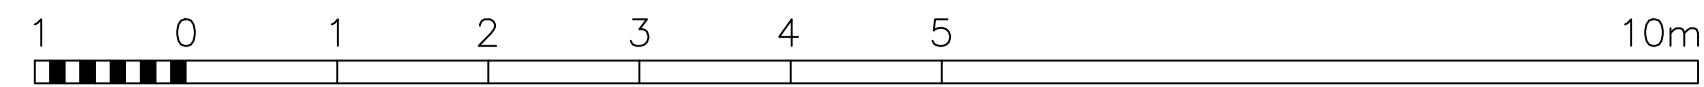


Scale Bar re 1:50 Drawings

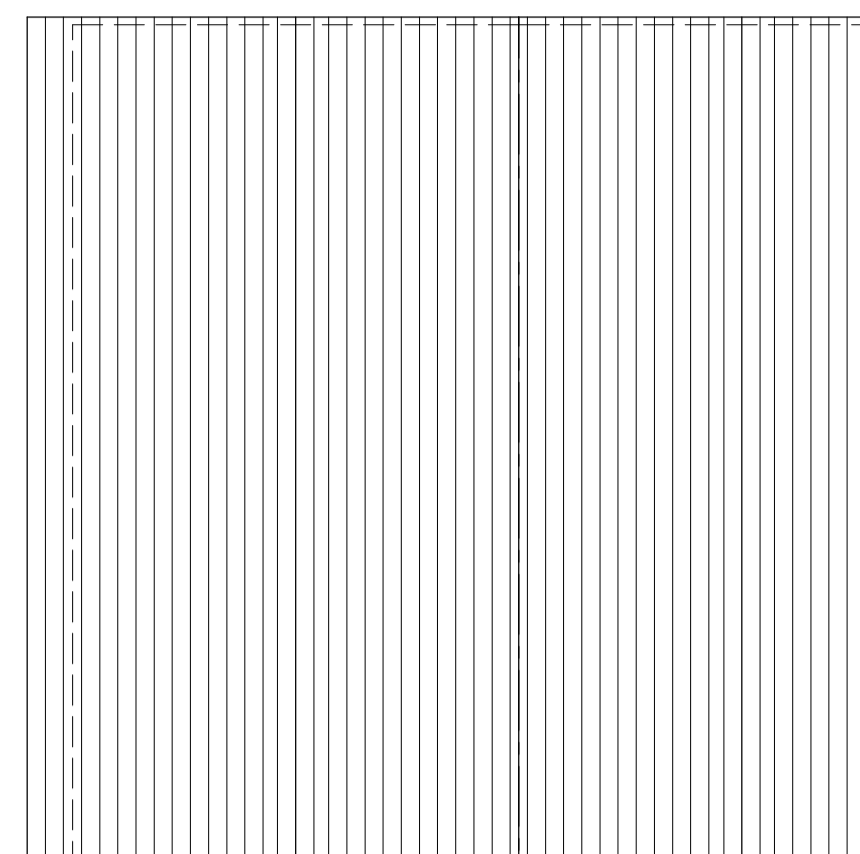

Rear Garden


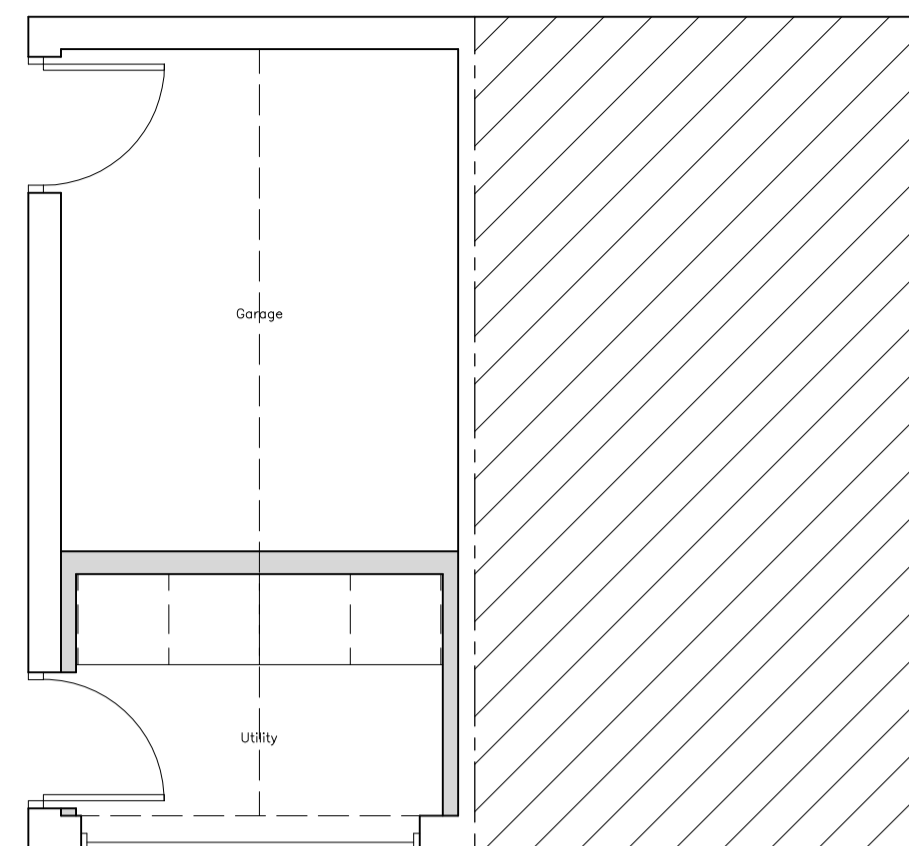


Notes: Drawing Scales to Suit A1 Size Drawing





Site Plan (Scale 1:500)


Scale Bar re 1:500 Drawings

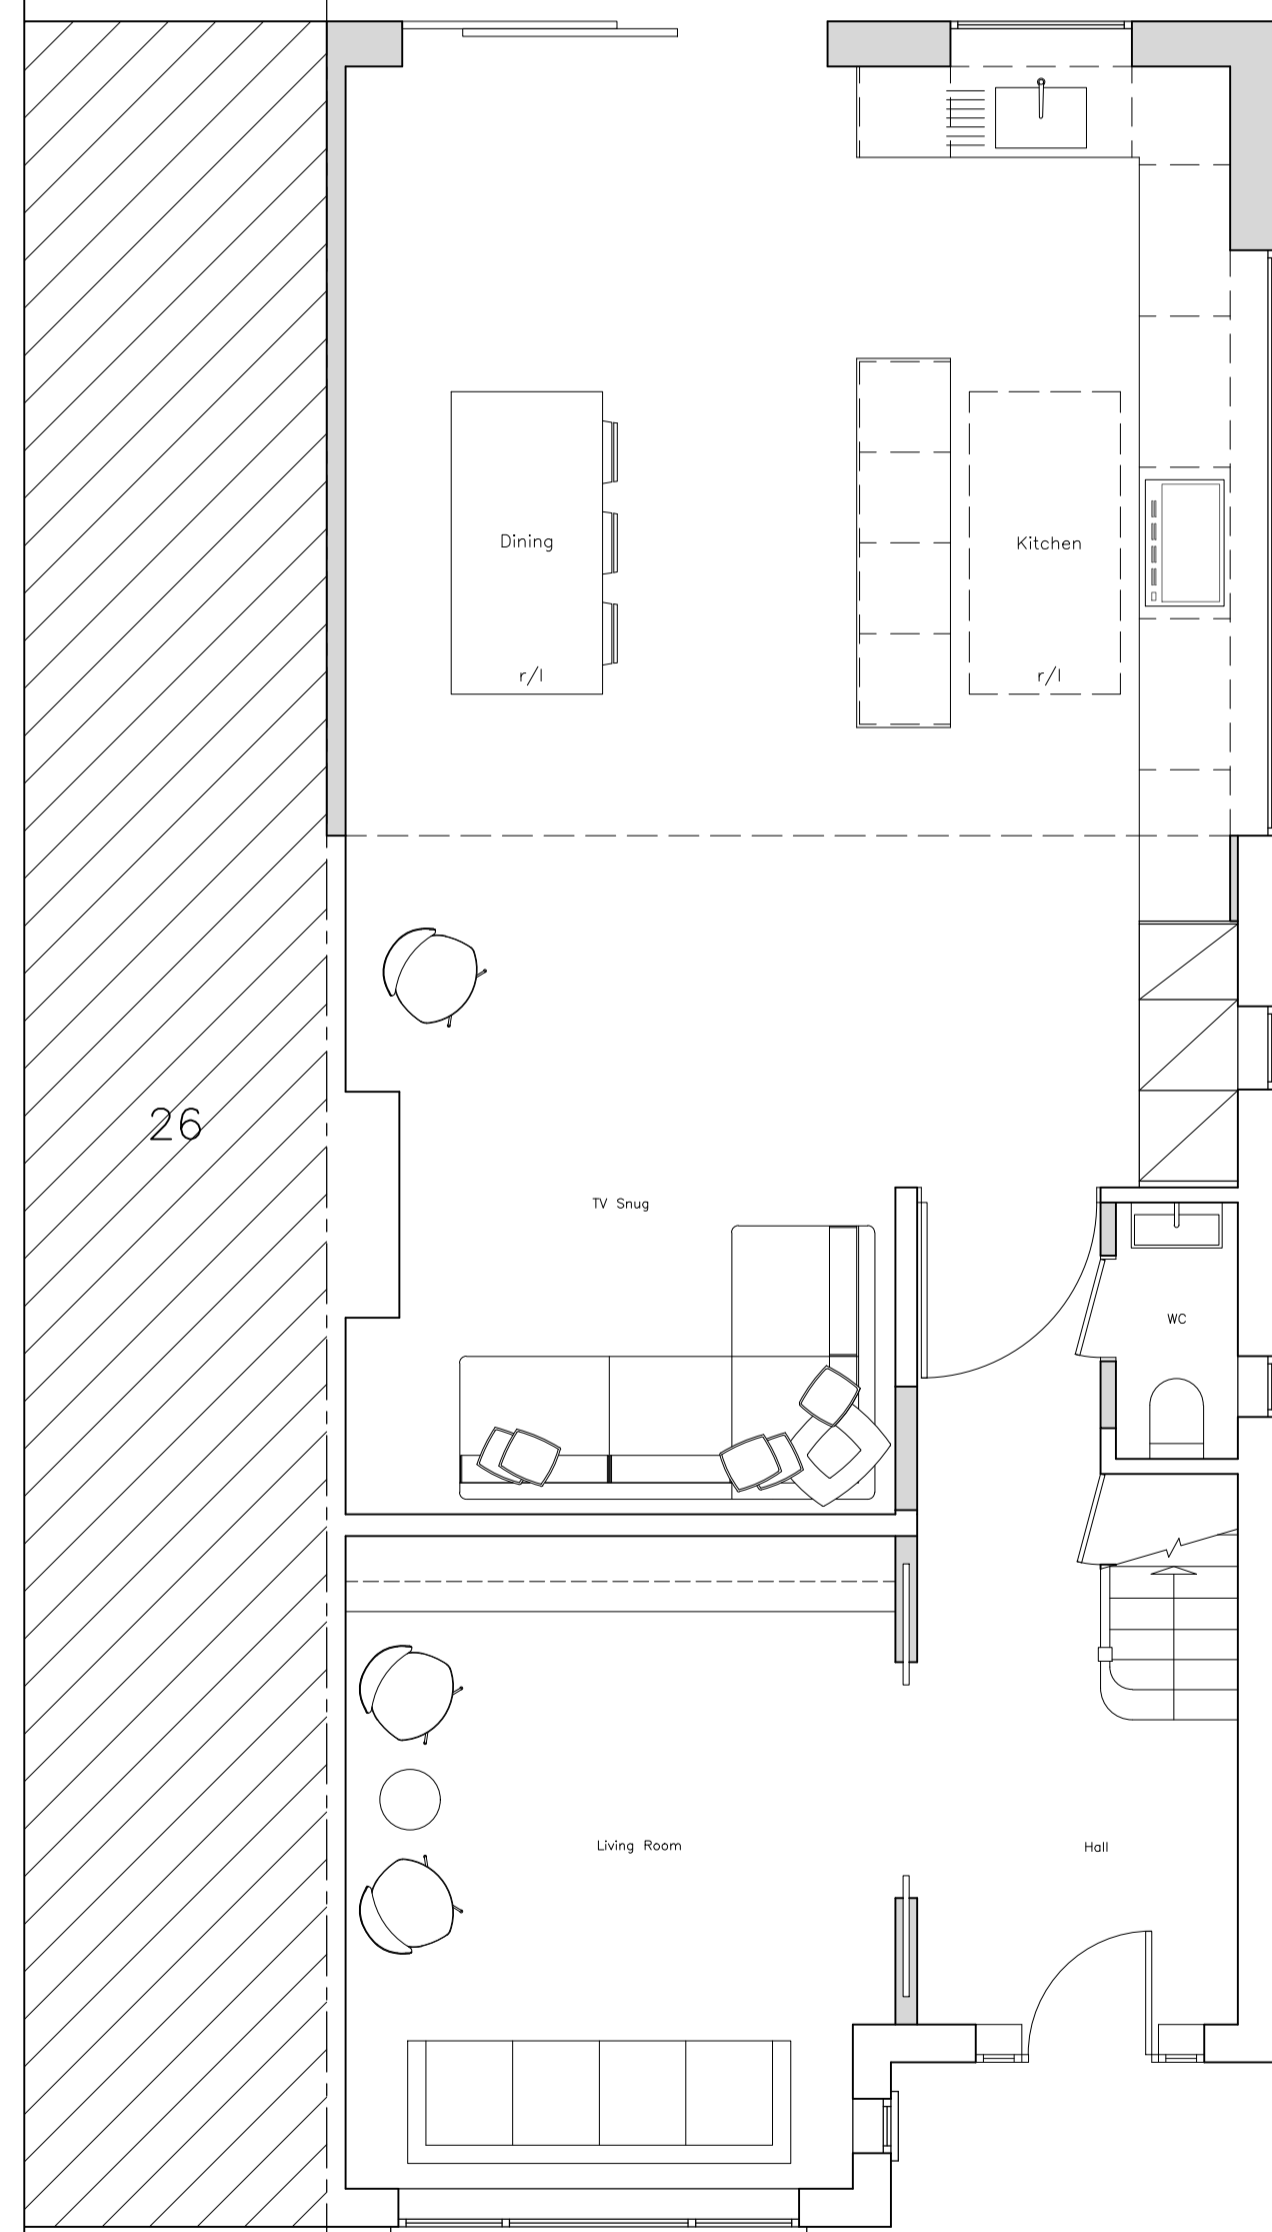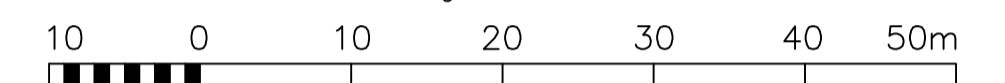


Proposed Ground Floor Plan (Scale 1:50)

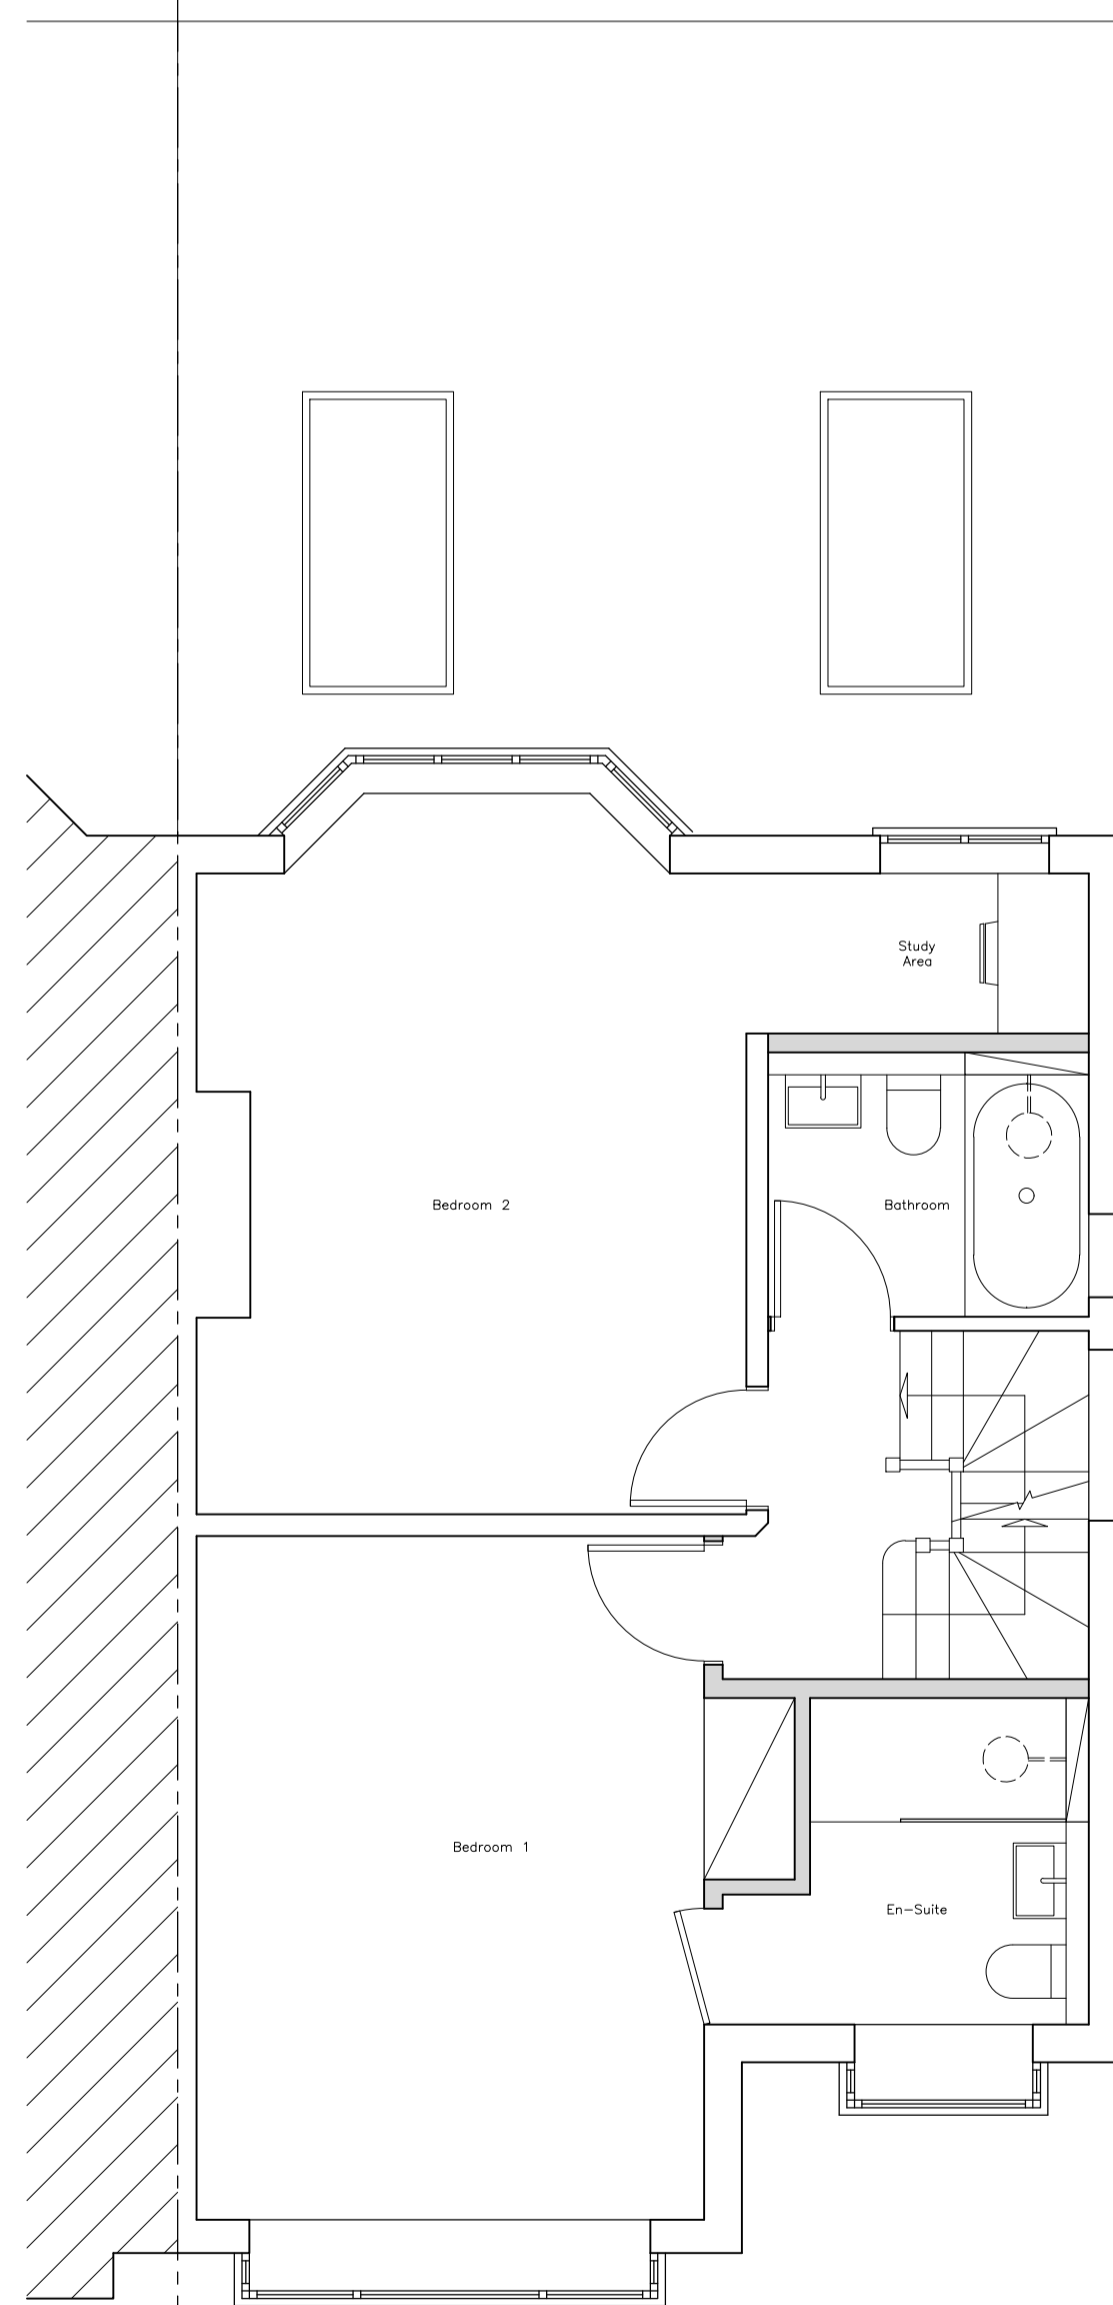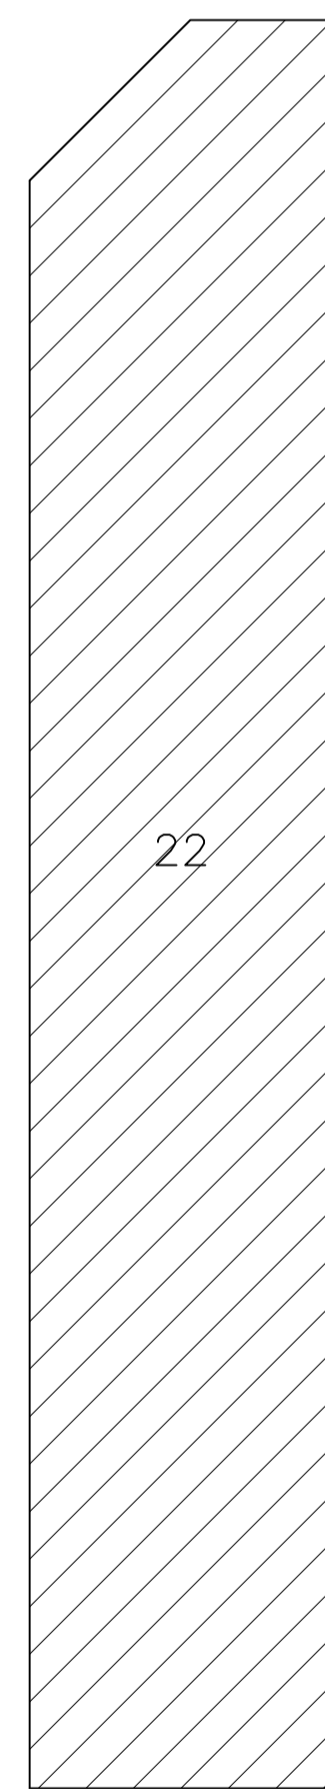

Proposed First Floor Plan (Scale 1:50)

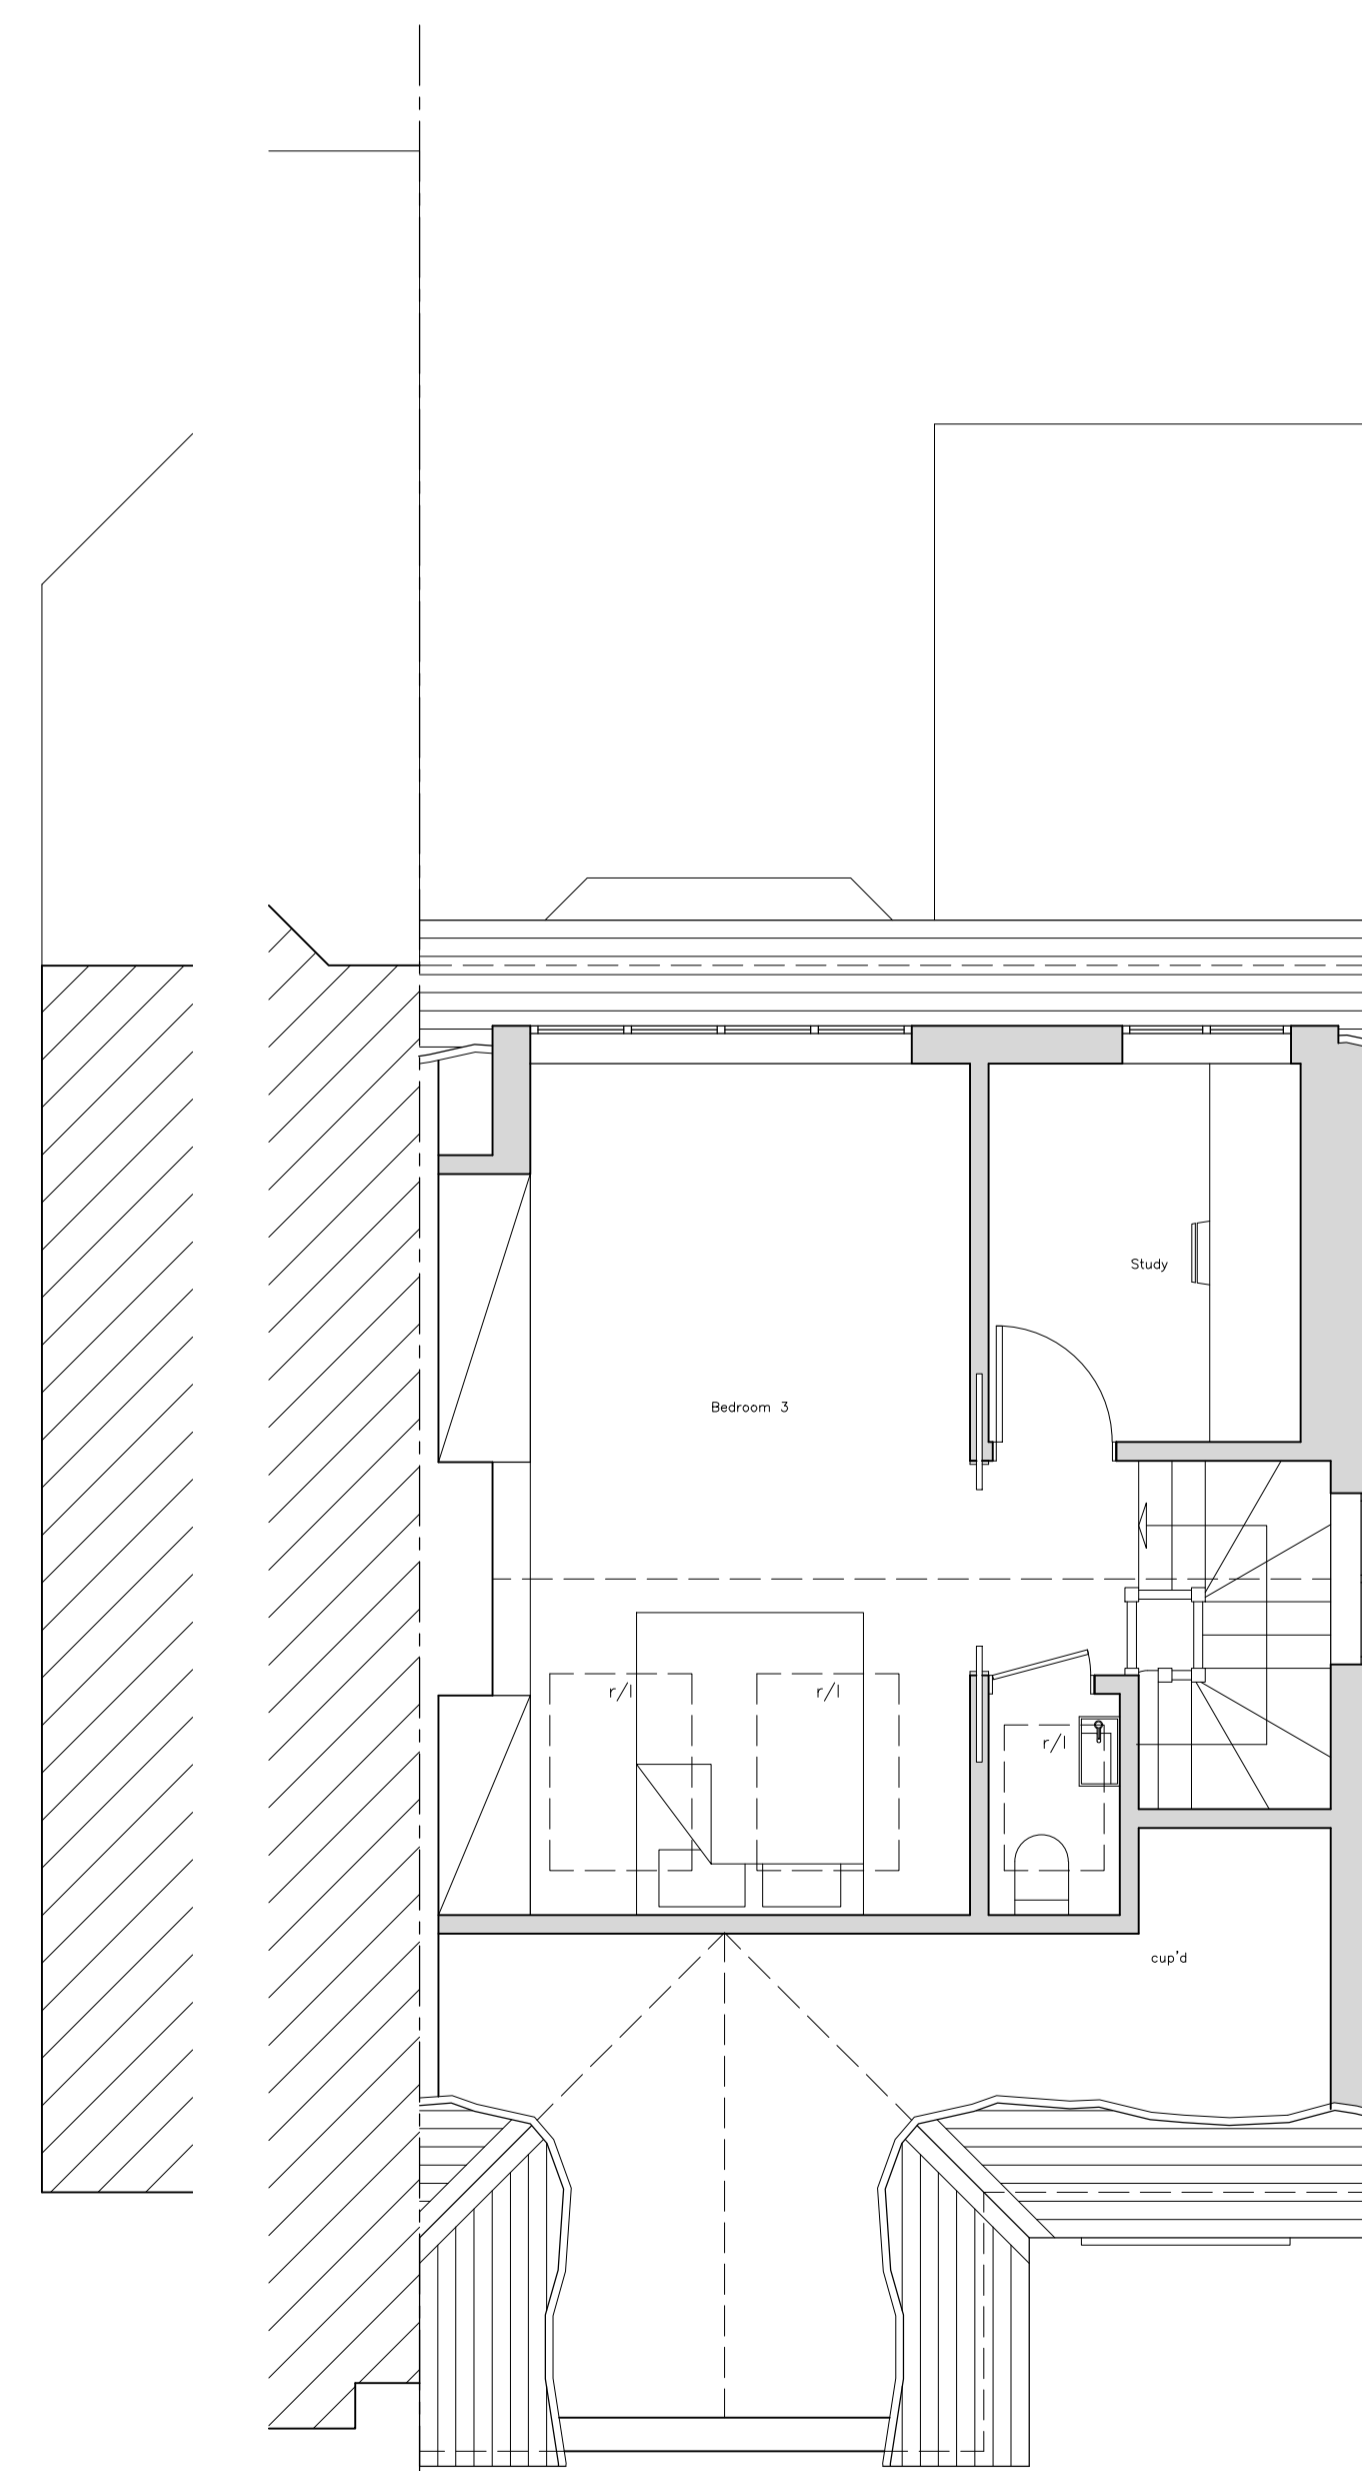

Proposed Second Floor/Loft Plan (Scale 1:50)

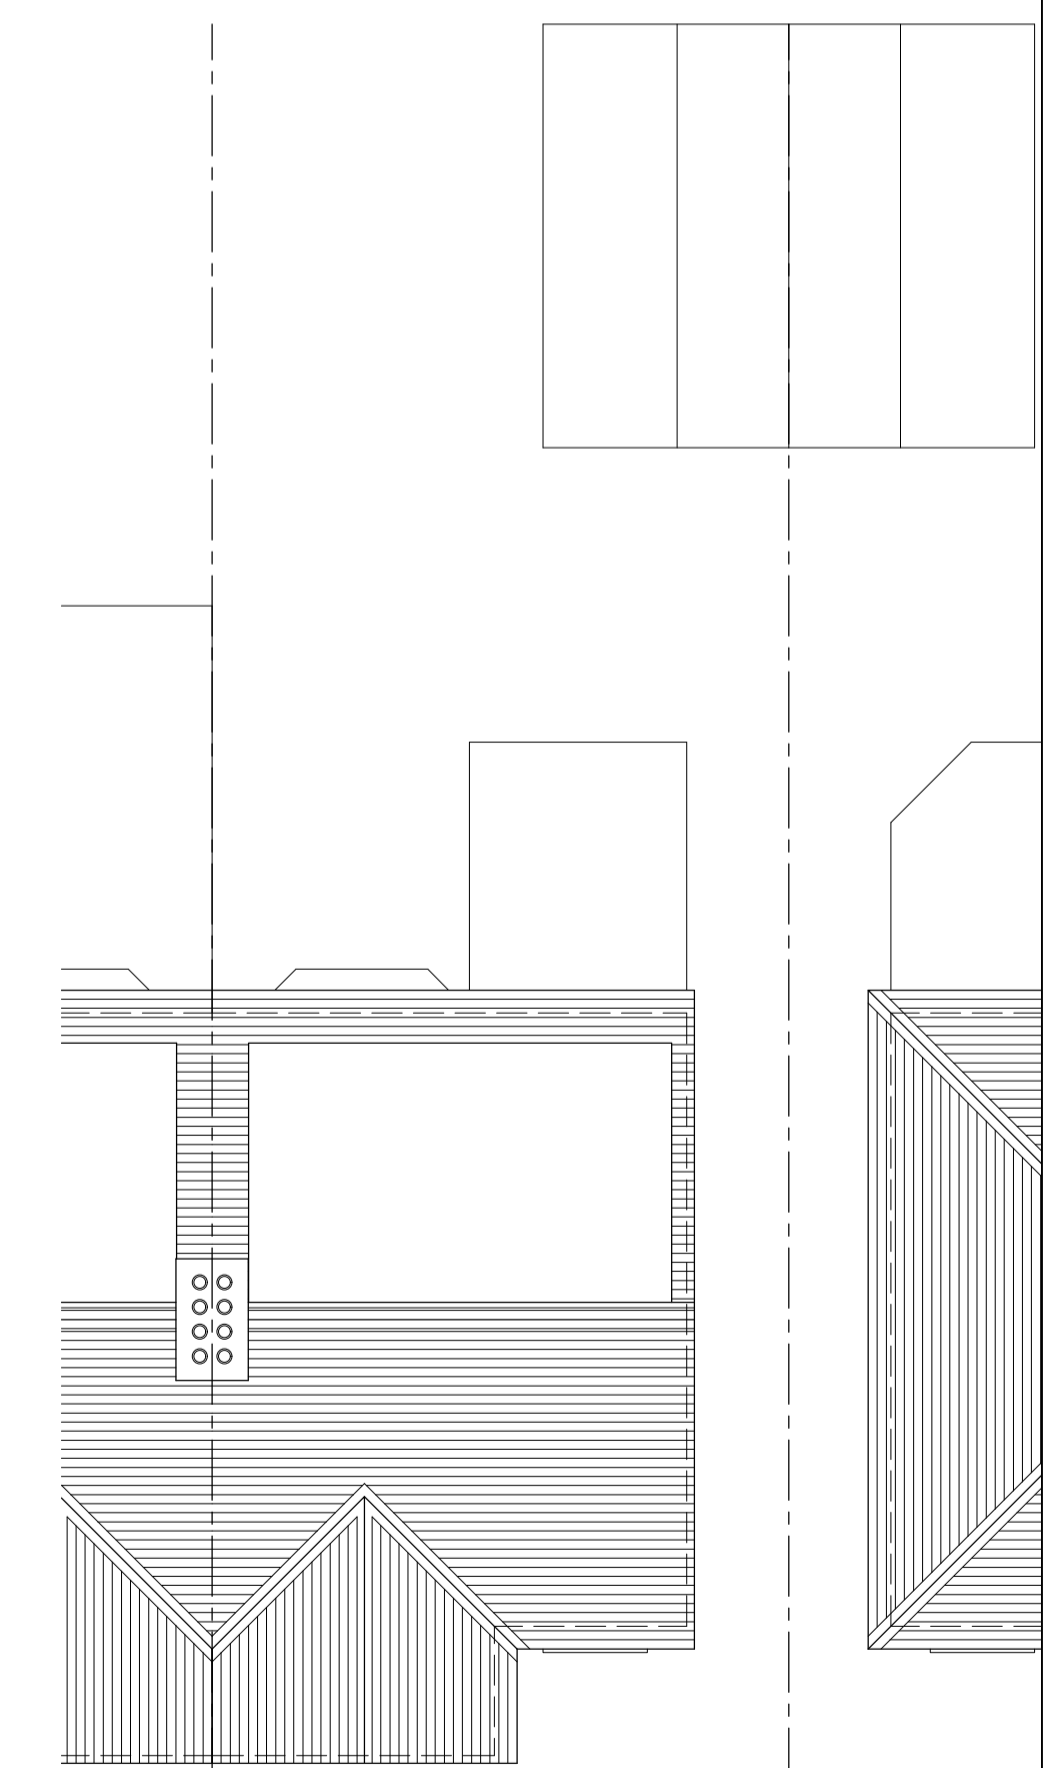

Proposed Roof Plan (Scale 1:100)

SERIAL	REVISION	DATE

Project Name: Proposed Rear Extension, Loft Conversion & Related Works at 24 Clarendon Road, Ealing, London, W5 1AB.

Drawing Title: Planning Submission Drawing – Proposed Site, Ground Floor, First Floor, Second Floor/Loft & Roof Plans.

THE MOORE PROJECT

CHARTERED ARCHITECTS

THE GARAGE, 2A CURZON ROAD, EALING, LONDON, W5 1NF. TEL: 020-8566 9570 FAX: 020-8566 9571 e-mail: themooreproject@btconnect.com

Drawn: SM Checked: Date: 04-01-24 Scale: As Noted CADFILE: 2314 Plan-01.dwg

Dwg No: 2314-P/P/01 Rev:

Do not scale off this drawing, all dimensions must be checked on site prior to construction. This drawing is subject to copyright.