





EXISTING NORTH EAST ELEVATION 1:100





EXISTING SOUTH WEST ELEVATION 1:100

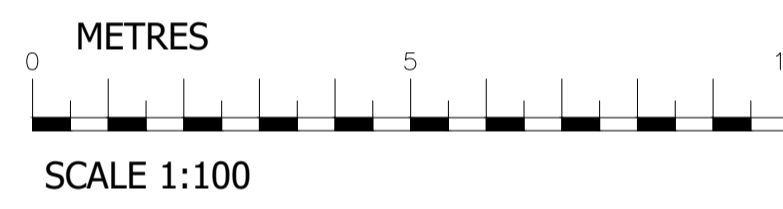

EXISTING NORTH WEST ELEVATION 1:100

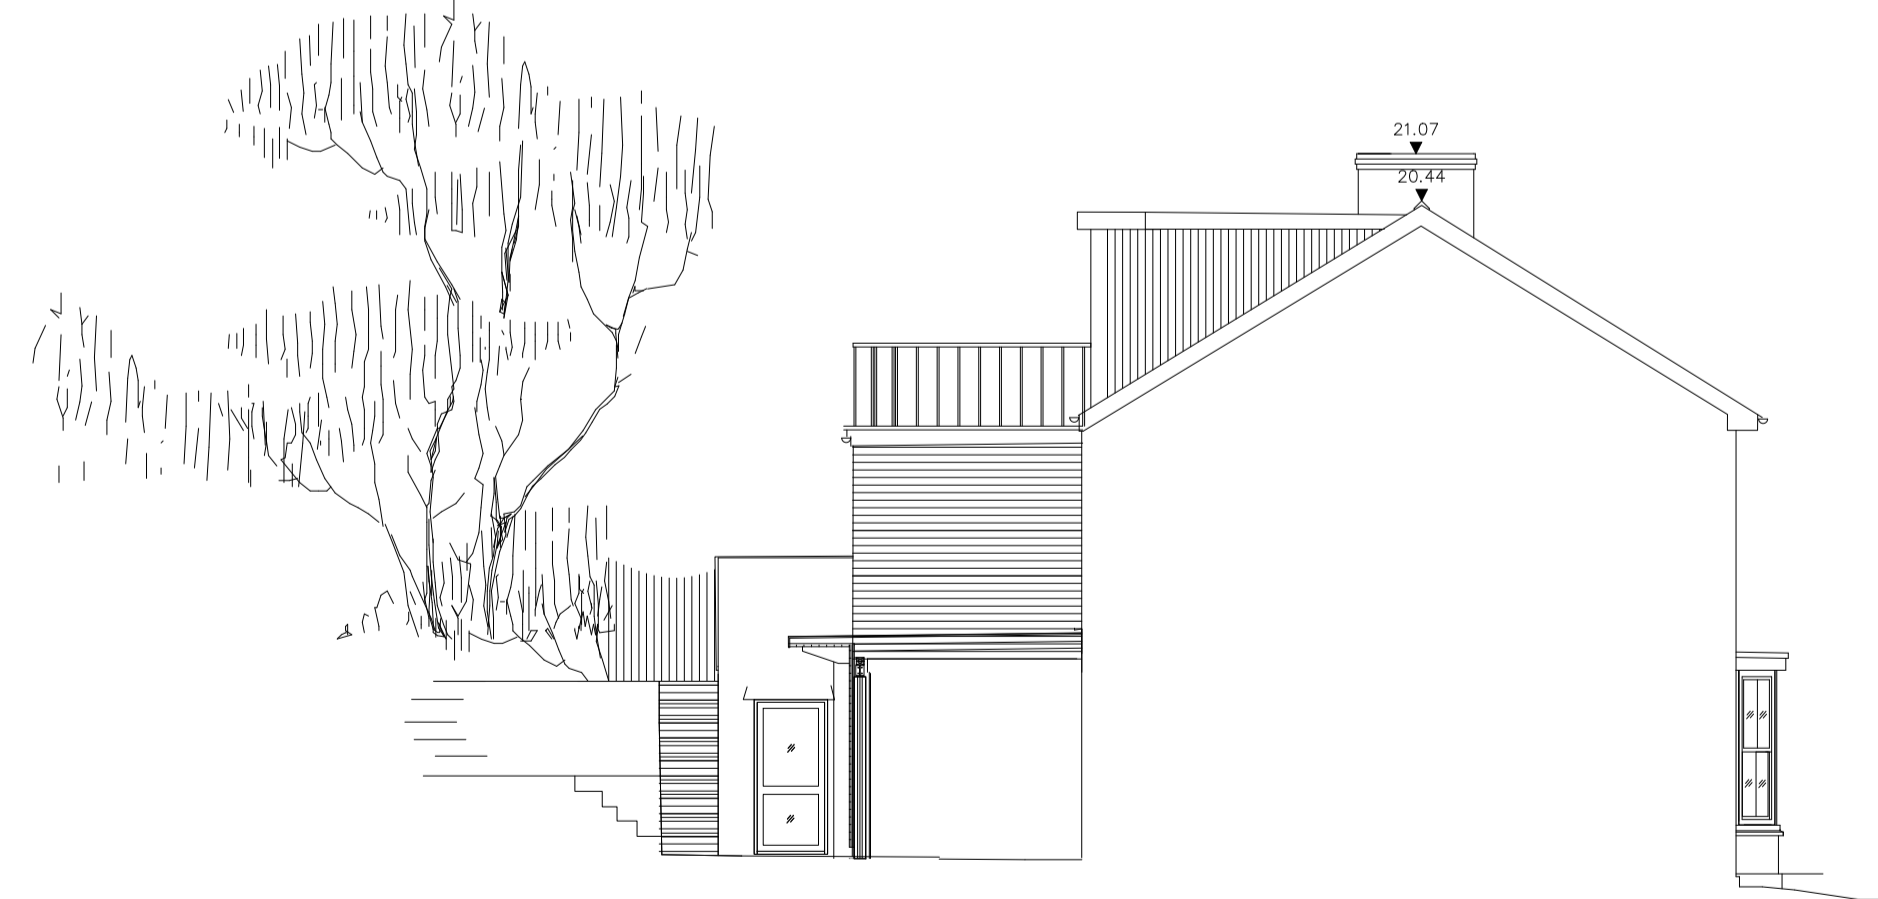

EXISTING SOUTH EAST ELEVATION 1:100

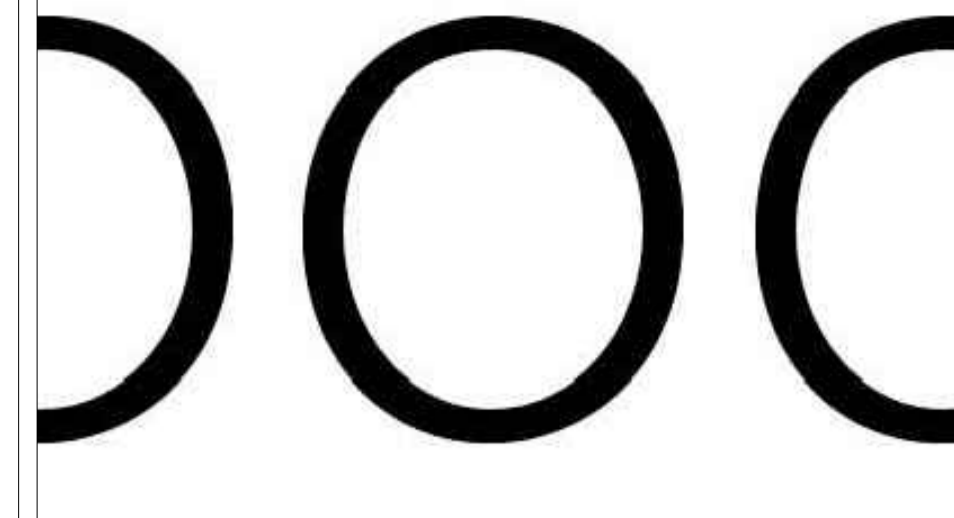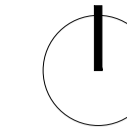

NOTES  
 This drawing is the copyright of Loop Design. It must not be copied or reproduced without written consent. Only figured dimensions are to be taken from this drawing. All contractors must visit the site and be responsible for taking and checking all dimensions related to the works shown on this drawing.

REVISION  
 -  
 -

CLIENT

J & J SMITH

PROJECT DERNNA HOUSE, BEACH ROAD , PORTHTOWAN PROJECT N° 230

DRAWING TITLE PROPOSED ANNEXE - EXISTING ELEVATIONS DRAWN BY RNM

DRAWING N° 230-PL-03 REVISION .

SCALE 1:100 CHECKED BY .

DATE SEPTEMBER 2023 DRAWING STATUS b

a PRELIMINARY	ISSUED FOR APPROVAL e
b ISSUED FOR PLANNING	ISSUED FOR CONSTRUCTION f
c ISSUED FOR INFORMATION	AS BUILT g
d ISSUED FOR TENDER	

