




GREY NATURAL SLATE ROOF COVERING

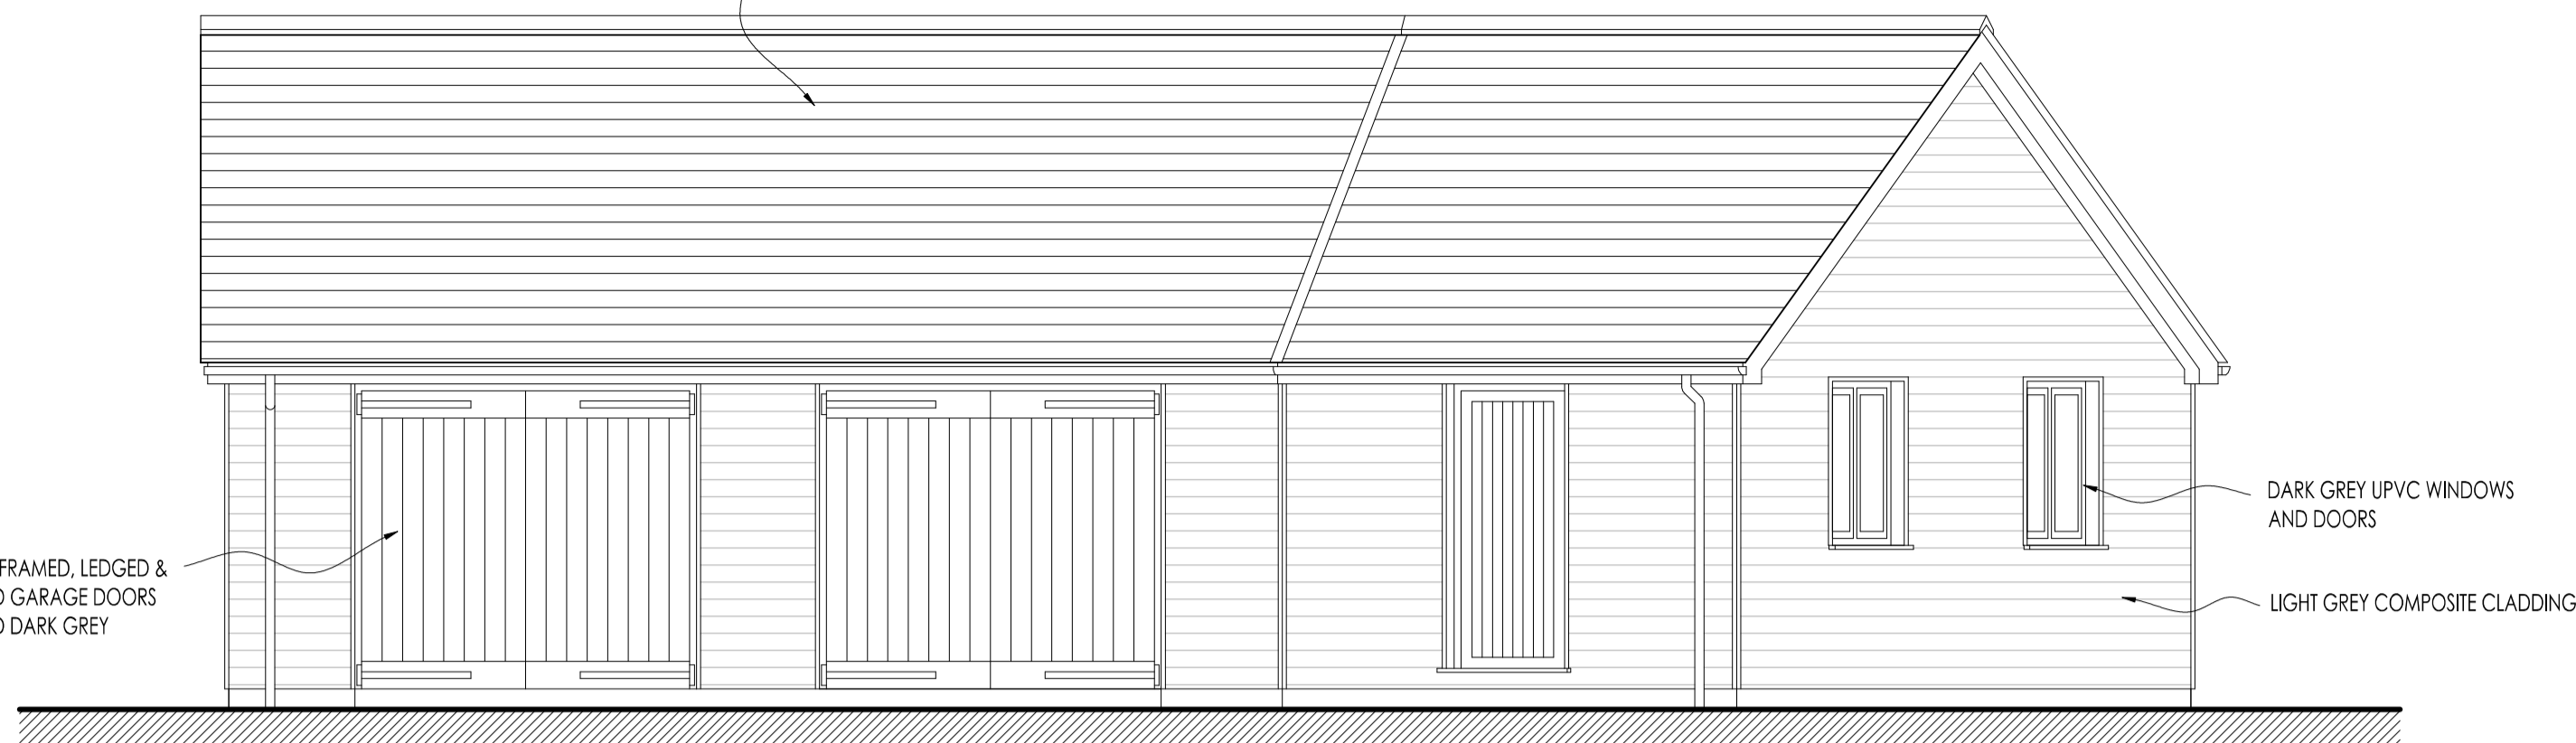






PROPOSED NORTH WEST ELEVATION  
SCALE 1:50

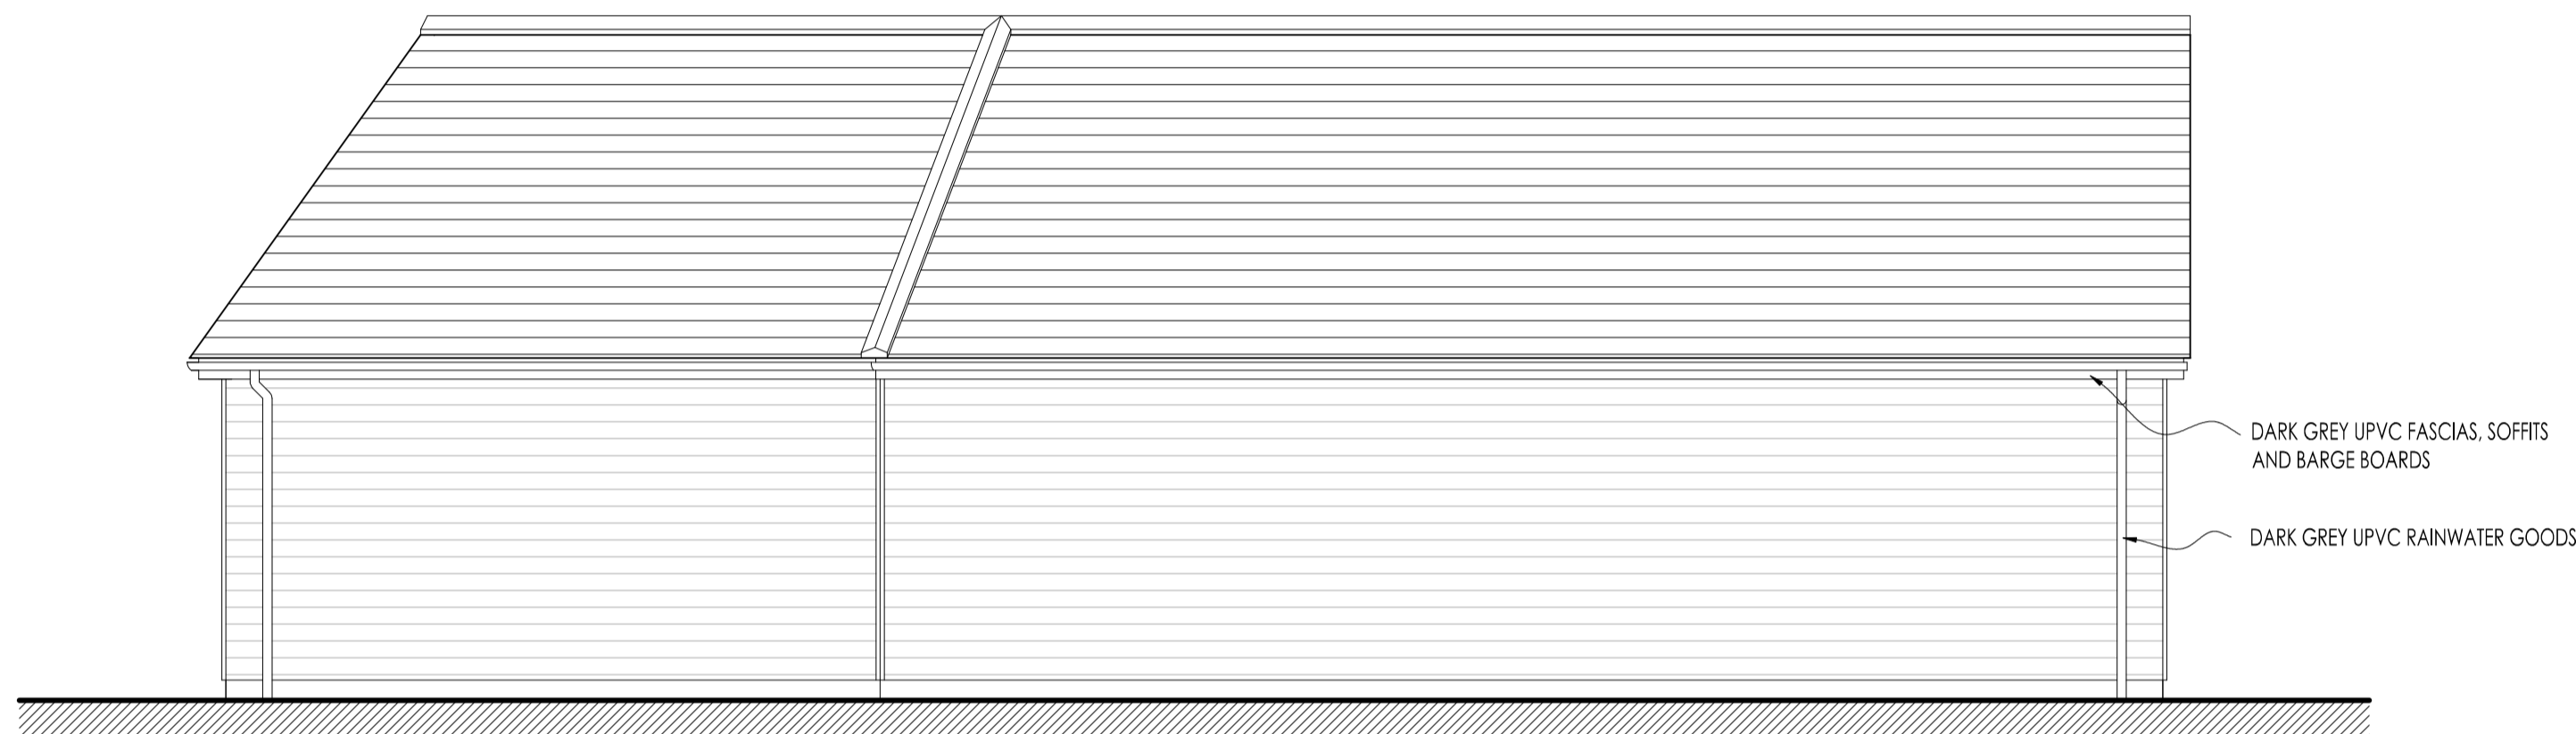

PROPOSED SOUTH EAST ELEVATION  
SCALE 1:50

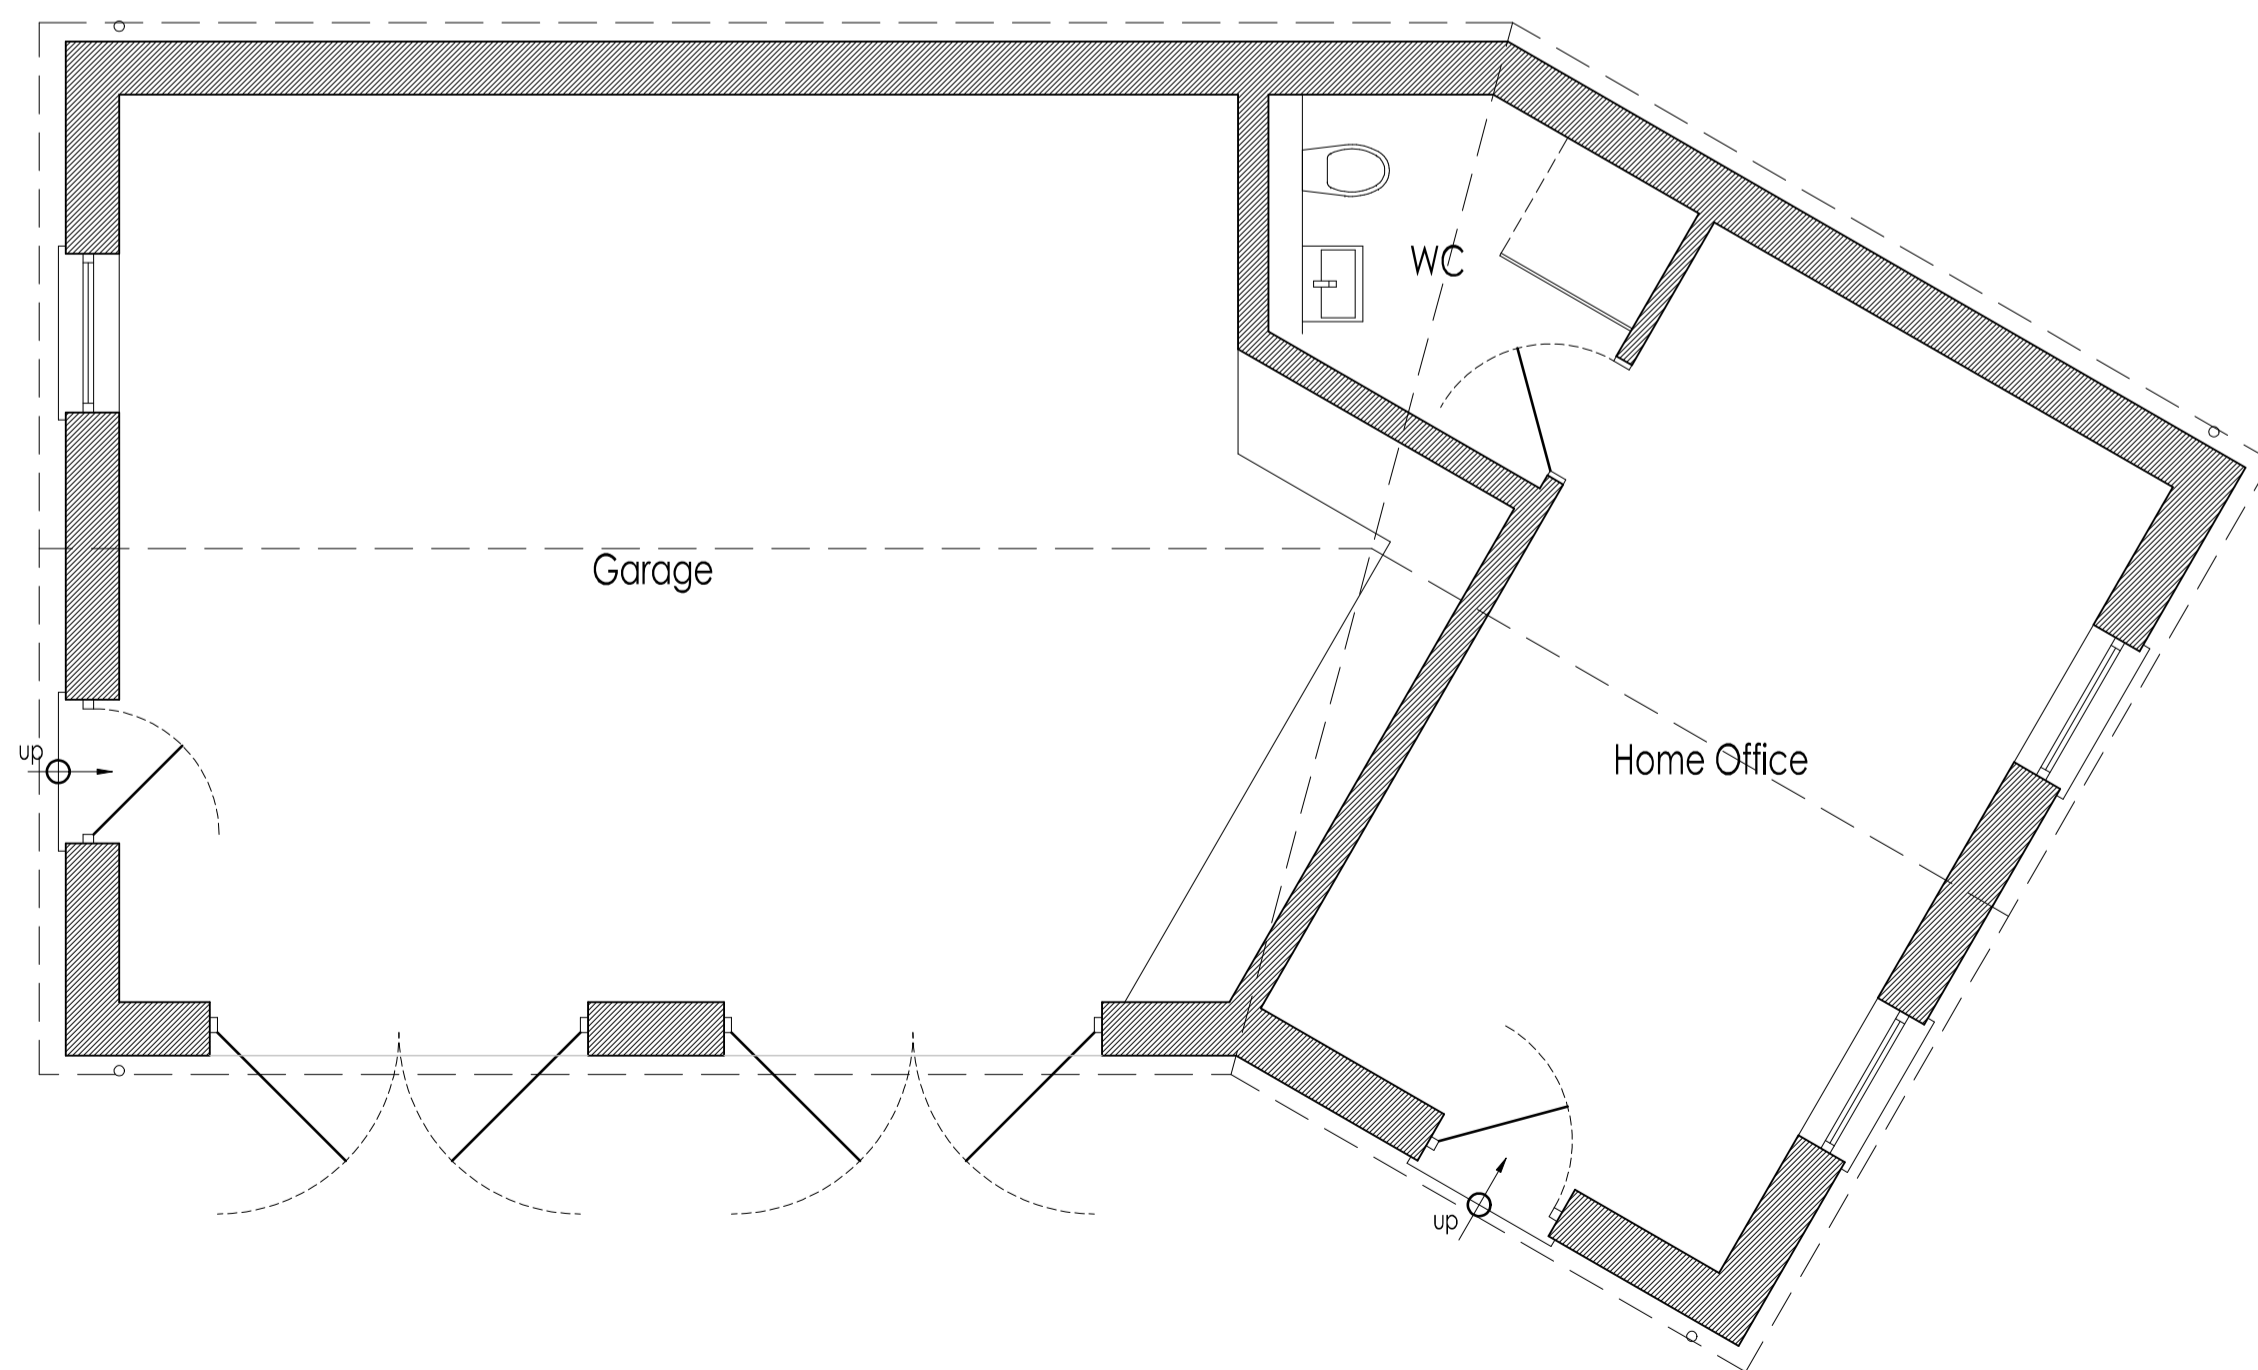


PROPOSED FLOOR PLAN  
SCALE 1:50

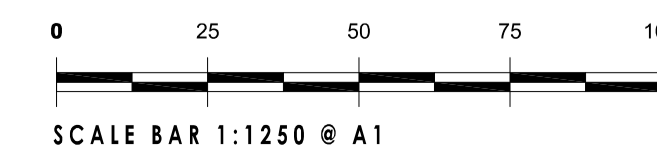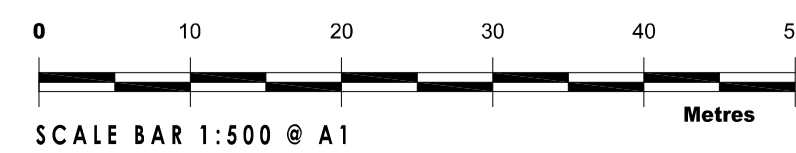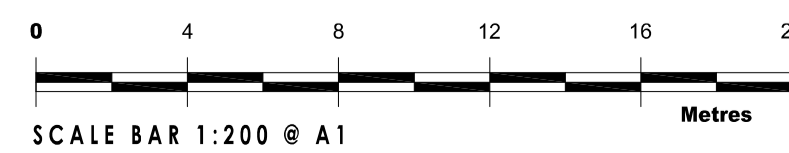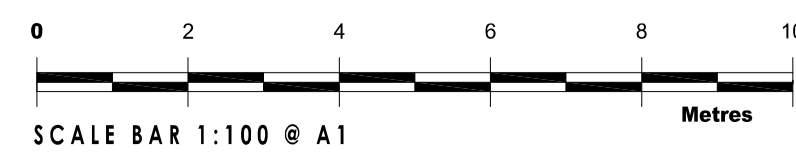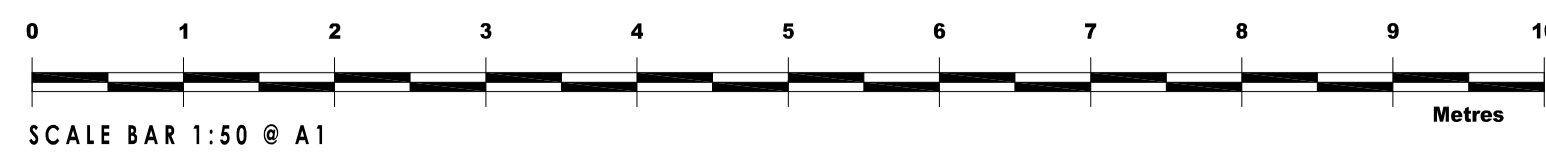

RED CLAY RIDGE TILES



PROPOSED SOUTH WEST ELEVATION  
SCALE 1:50

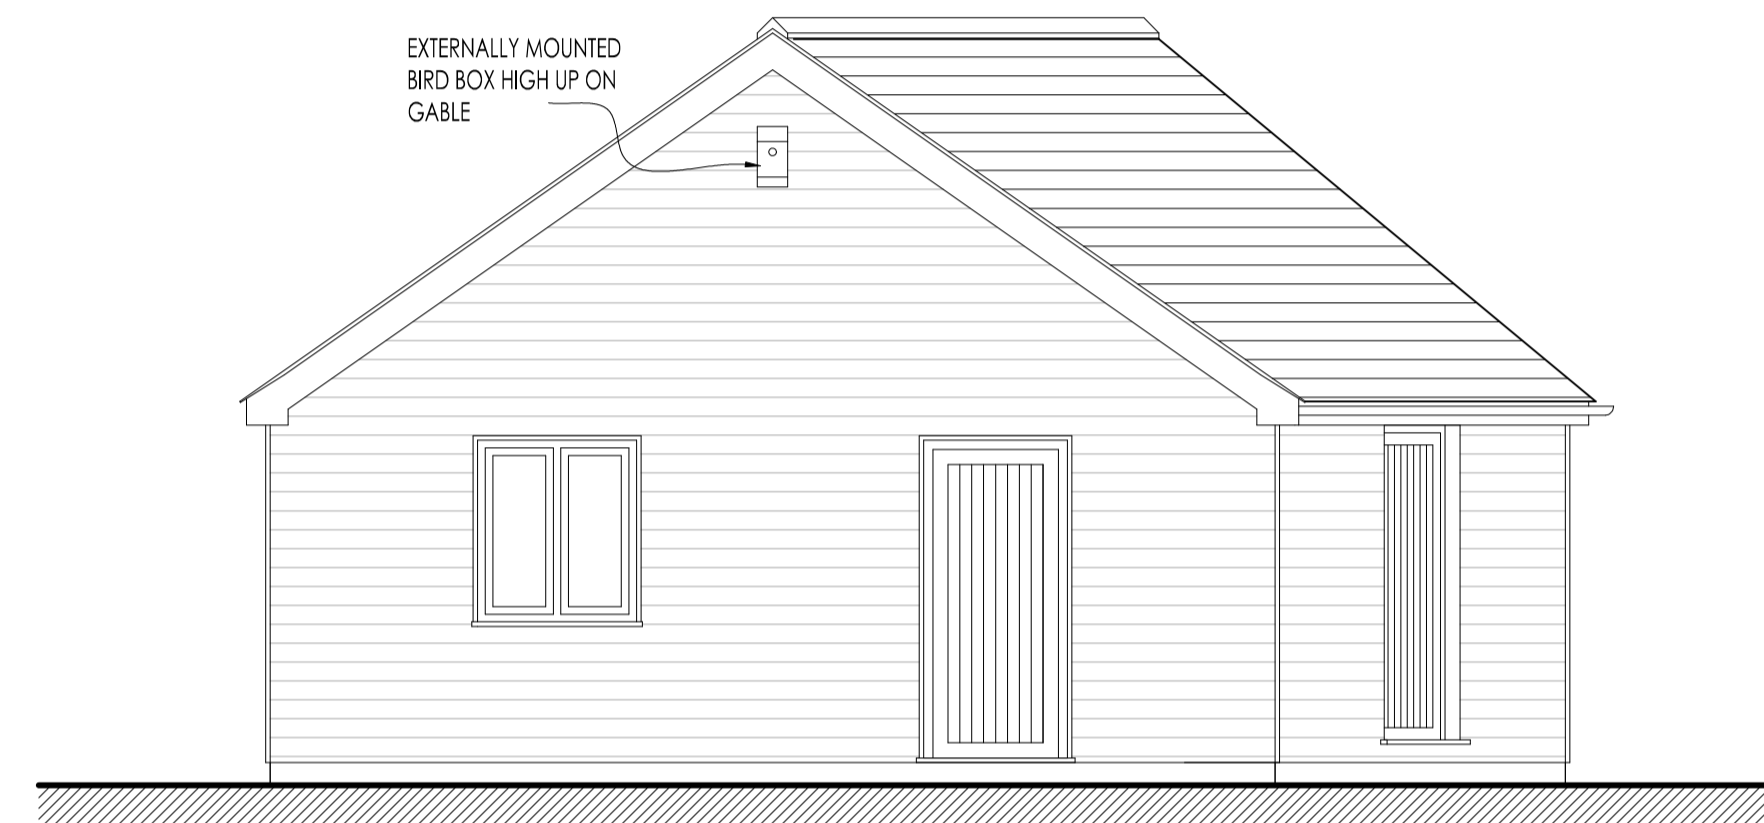

PROPOSED NORTH EAST ELEVATION  
SCALE 1:50

THIS DRAWING IS TO BE READ IN CONJUNCTION WITH DRAWINGS, DETAILS AND SPECIFICATIONS ISSUED FOR CONSTRUCTIONAL PURPOSES.

CONTRACTORS MUST CHECK ALL DIMENSIONS ON SITE, ONLY FIGURED DIMENSIONS ARE TO BE WORKED FROM. DISCREPANCIES ARE TO BE REPORTED IMMEDIATELY.

ALL MATERIALS AND WORKMANSHIP TO COMPLY WITH CURRENT BRITISH STANDARDS AND CODES OF PRACTICE.

Notes:

Rev. Date. Description

**JAMES MORFORD**  
ARCHITECTURAL SERVICES

9 Heather Meadow  
Fraddon  
St Columb  
Cornwall, TR9 6GA  
Morb: plans@jmorford.co.uk  
Web: www.jmorford.co.uk  
Tel: 01726 862855  
Mobile: 07977 510611

EXTENSIONS, LOFT CONVERSIONS, NEW BUILD, LISTED BUILDINGS, COMMERCIAL

PROJECT:  
**HILL VIEW  
SMEATHERS FARM  
CHAPEL AMBLE  
WADEBRIDGE  
PL27 6ET**

CLIENT:  
**MR & MRS D. HAWKEY**

DRAWING:  
**PROPOSED GARAGE / HOME OFFICE**

SCALE:  
AS SHOWN @ A1

DRAWN BY:  
J. E. MORFORD

DATE:  
DEC. 2023

DRAWING NO. **2302-01**

© THIS DRAWING IS THE COPYRIGHT OF J. E. MORFORD LIMITED