

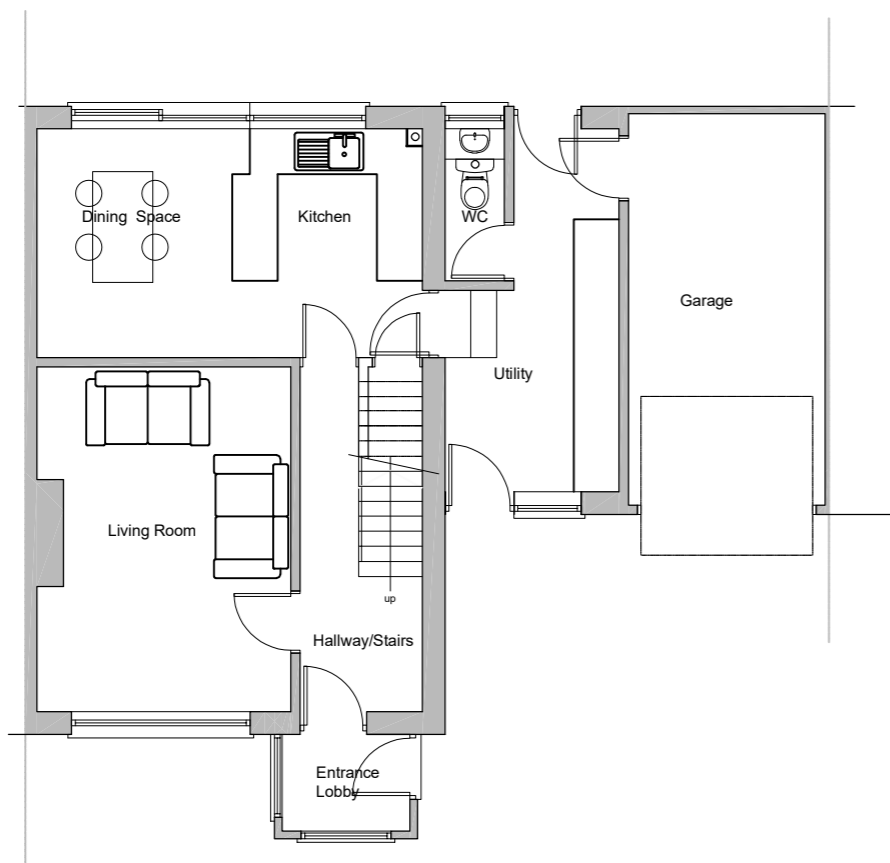


This drawing is copyright:—Figured dimensions must be taken in preference to scaled dimensions. ALL contractors and suppliers must check and verify all dimensions on site before preparing shop drawings, commencing work or pre-ordering of fixtures and fittings. It is deemed as part of good building practice that ALL contractors will have read and understood manufacturers instructions in relation to materials specified.

dwg. no.  
004

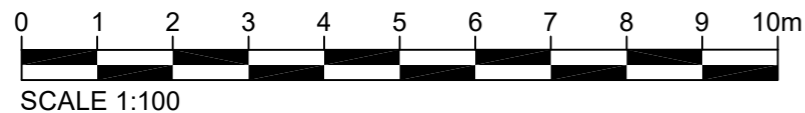

*Ground Floor Layout as Existing*

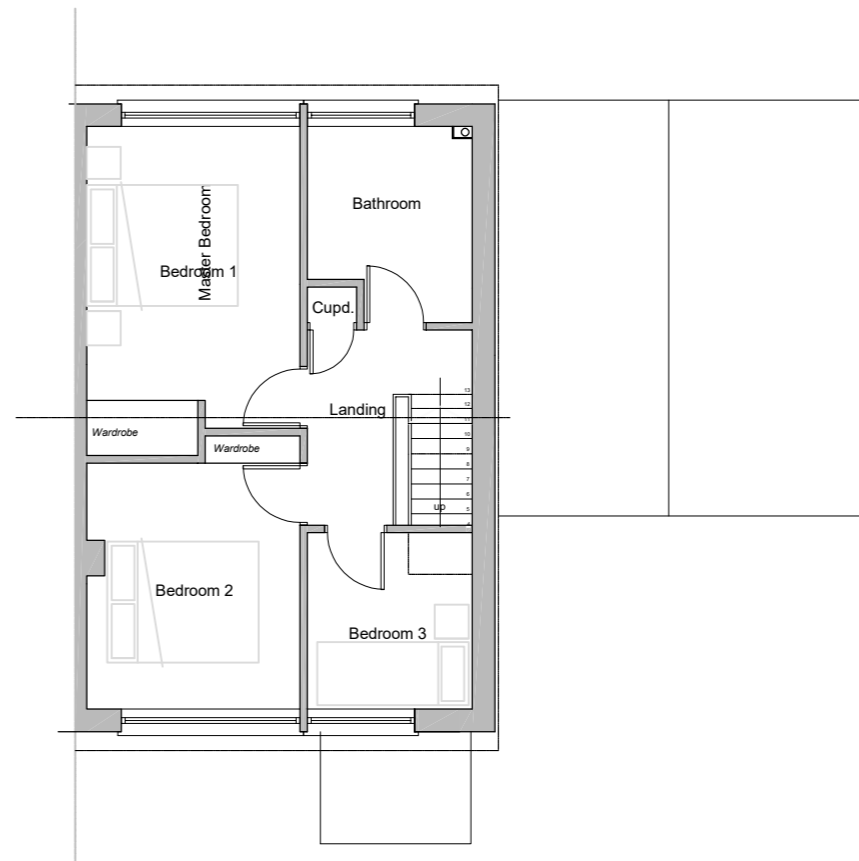

*First Floor Layout as Existing*

No.	Date	Revision
-----	------	----------

Name and Address:  
24 St Georges View  
Cullompton  
Devon EX15 1BA  
Mr & Mrs Ackland

Title:

FLOOR PLANS AS EXISTING

Project:

24 ST GEORGES VIEW CULLOMPTON – PROPOSED EXTENSION AND ALTERATIONS

Scale: 1:100 @ A3	Date: 06 DEC 23
Project No: P202303	Drwg. No. 004
	Rev.