
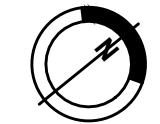
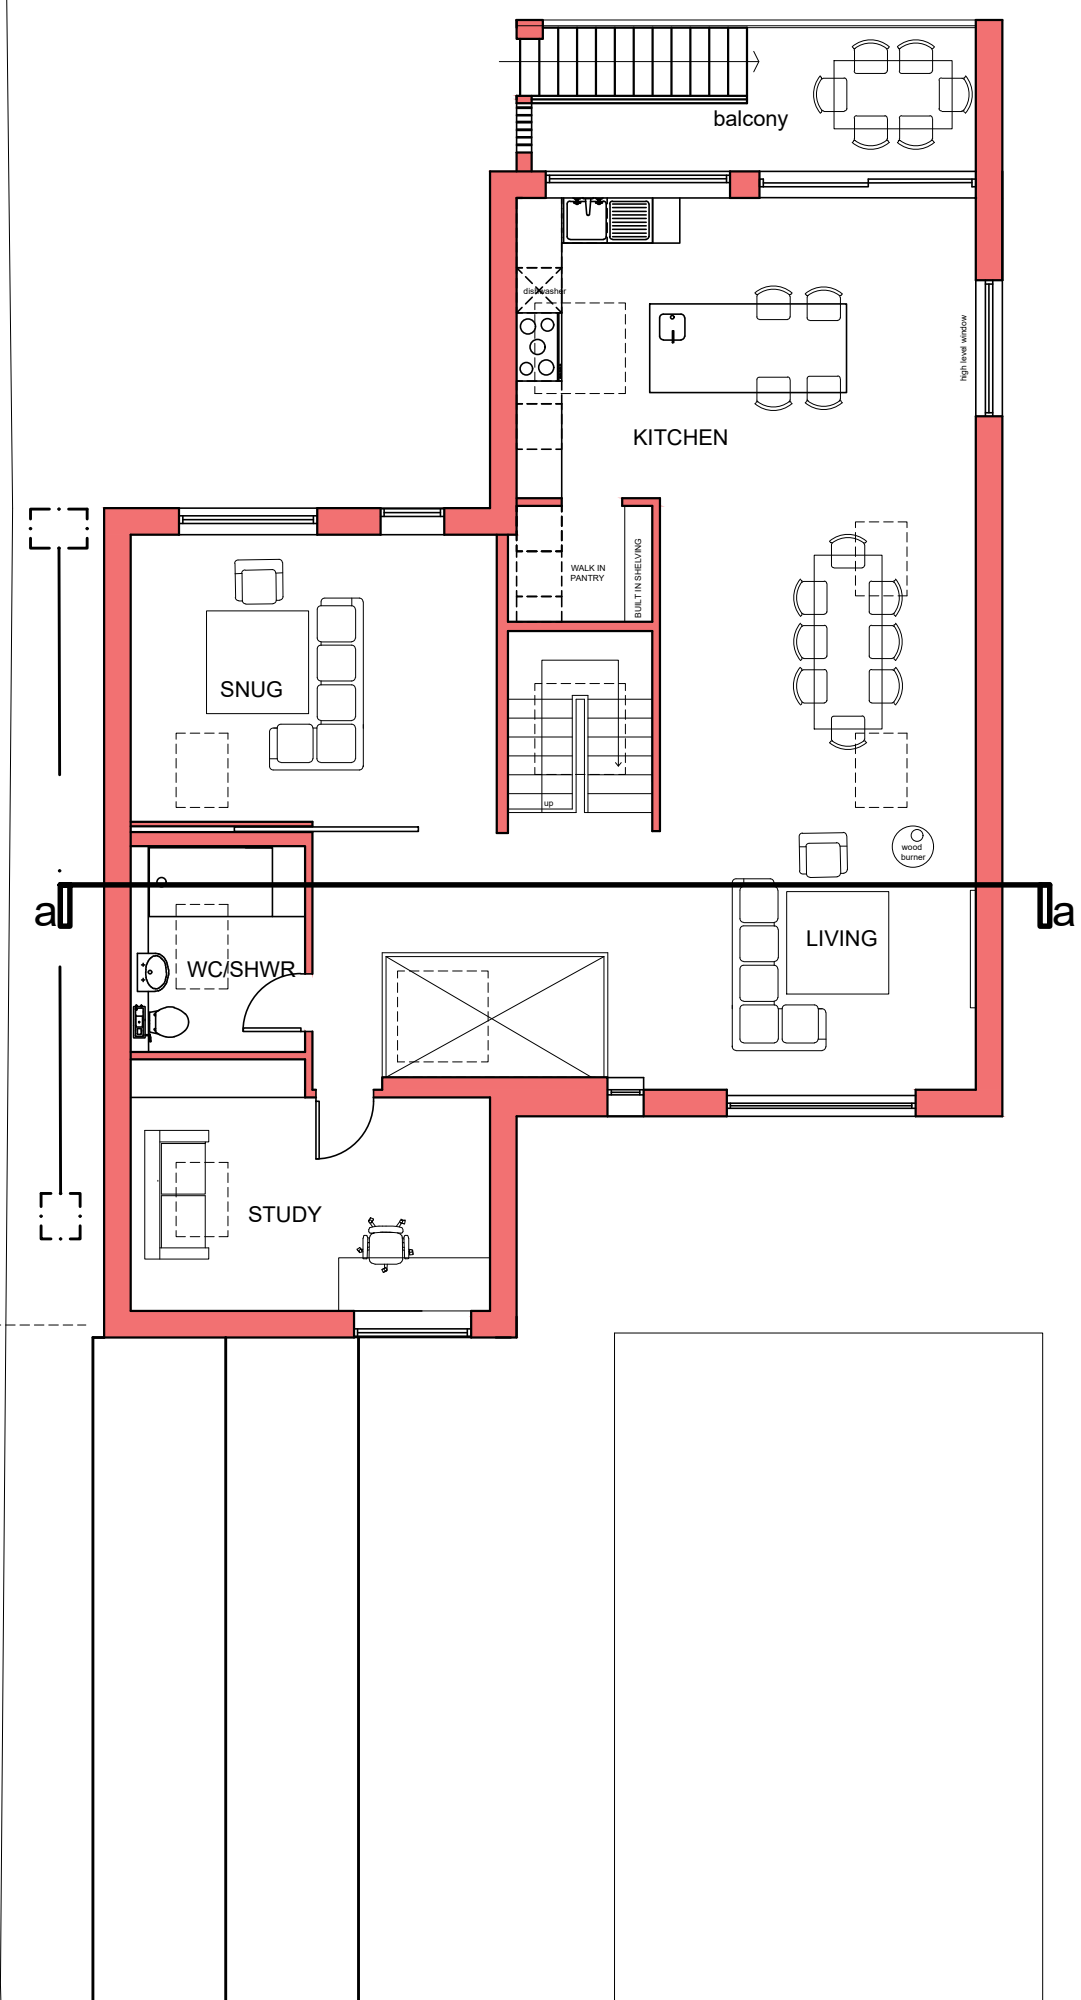


notes

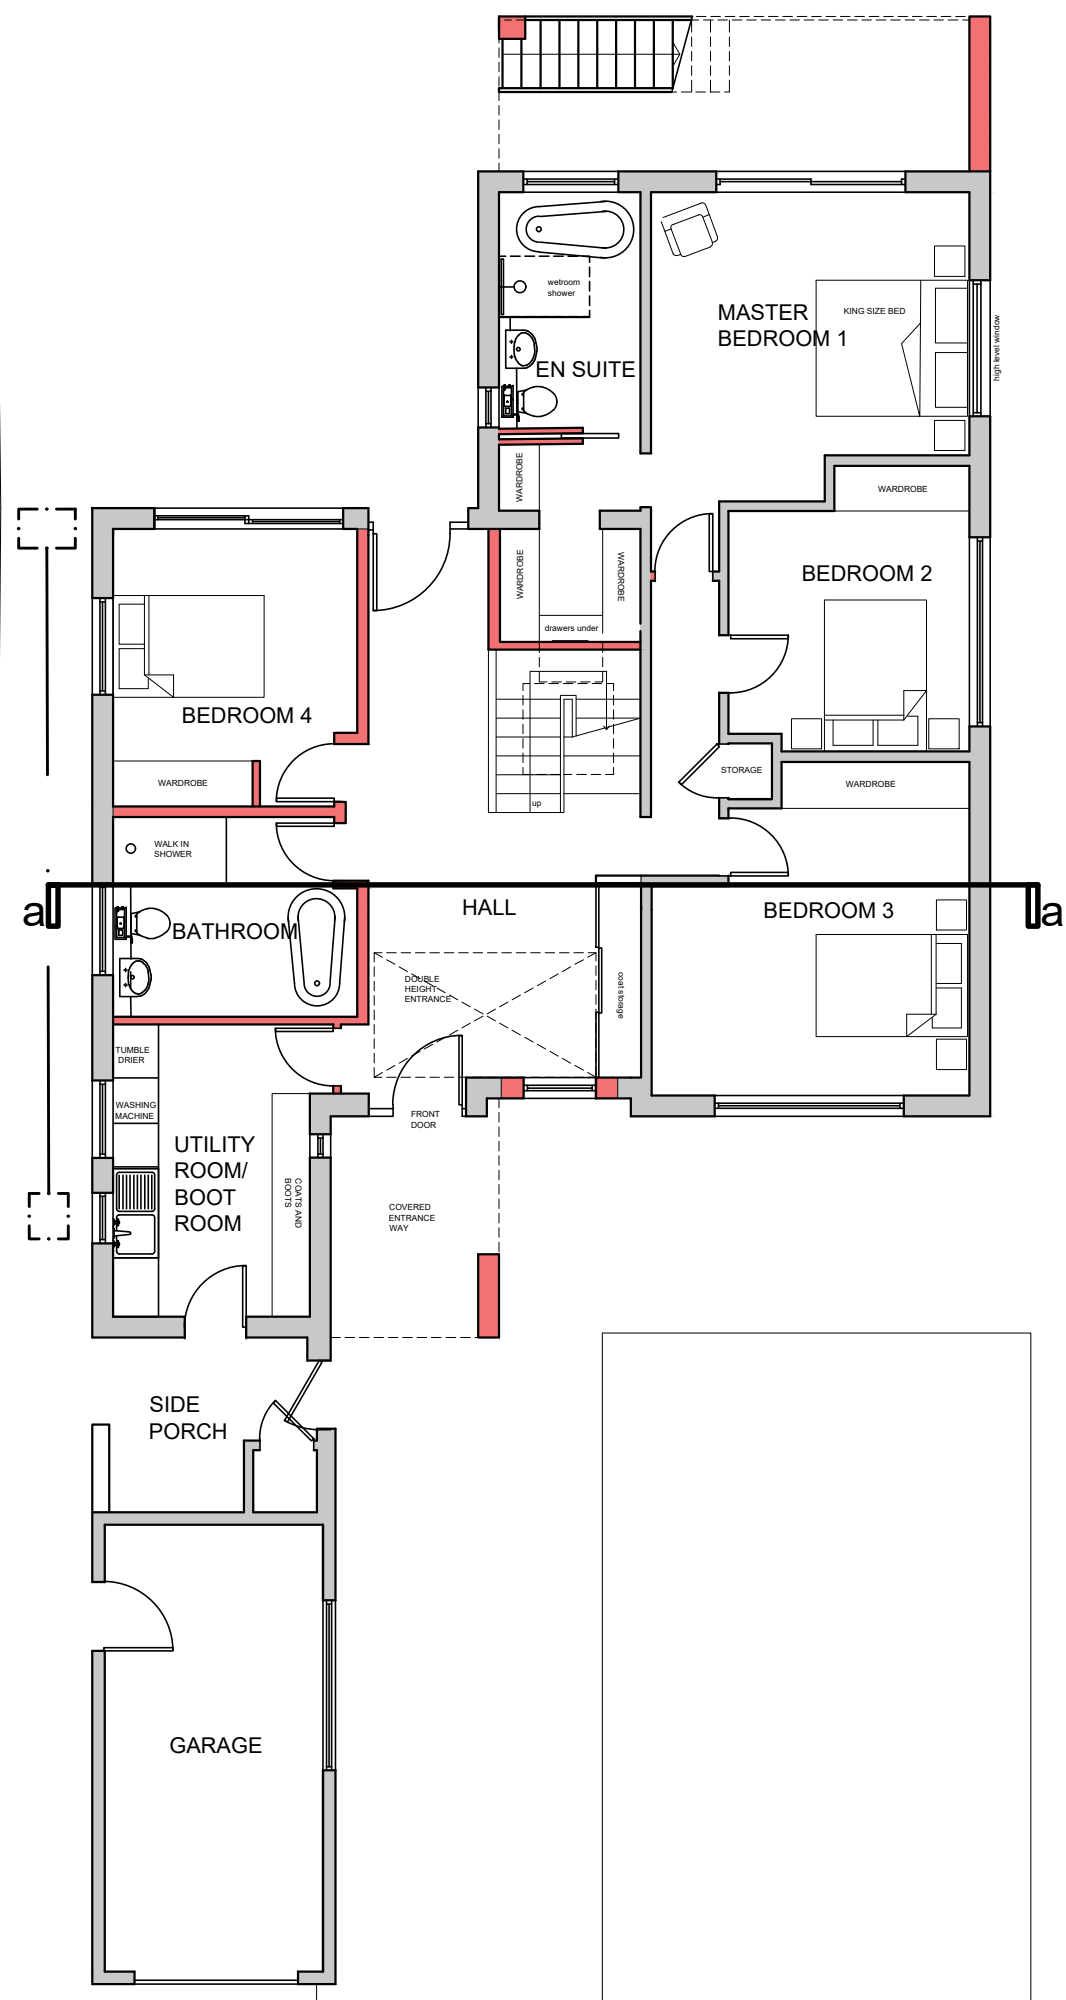

KEY

Existing Walls

Proposed Walls

Demolished

Approved plan ref 22/P/2797/FUH

revision



STACEY ARCHITECTS
STACEY ARCHITECTS LTD | 2 Old Park Road | Clevedon | BS21 7JN
+44(0)1275 544 878 | www.staceyarchitects.co.uk |

client
Mike Vahid and Rowena Knight
job title
47 The Avenue
Clevedon, BS21 7DZ

drawing
Proposed Floor Plans

project no. drawing no. revision scale
0027 (08)100 1:100@A3

date status drawn/checked
10/11/22 planning LS

Responsibility is not accepted for errors made by others in scaling this drawing. Use figured dimensions only. This drawing is copyright. ©2022 Stacey Architects Ltd.