


BUILDING OUTLINE

FIRST FLOOR  
PLANT DECK

TOWER LANE

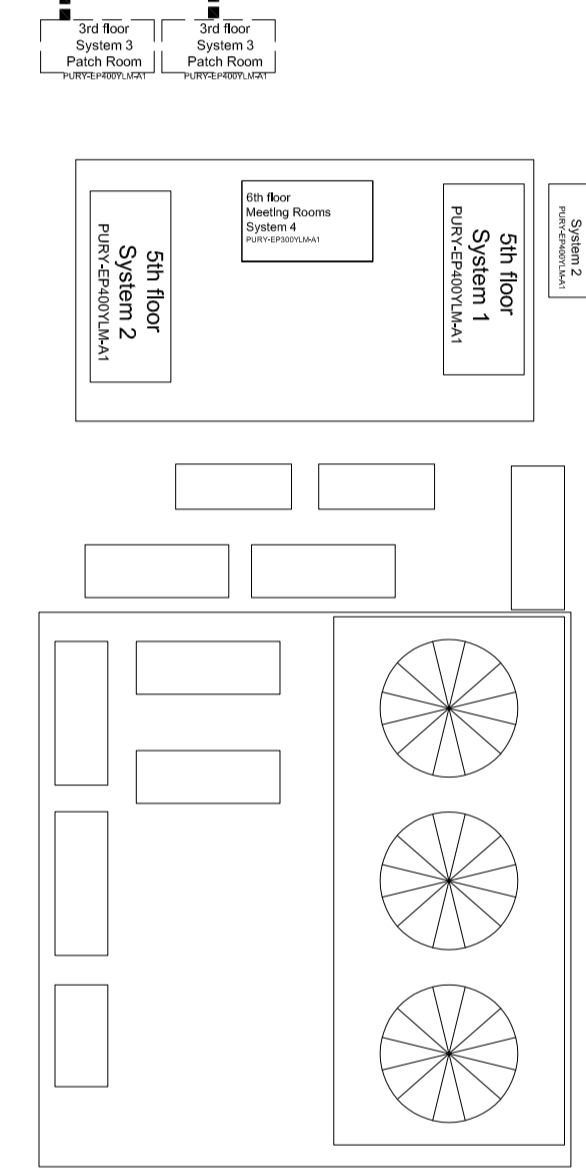

PROPOSED LOCATION  
FOR SOLAR PANELS - OPT 2  
SUBJECT TO SURVEY AND LOAD  
CALCULATIONS

**PRUDENTIAL HOUSE, 1st FLOOR**

1:75@A1



WINE STREET

Do not scale off these drawings.  
All dimensions and details shown  
are to be checked on site and  
verified by the contractor  
Report any discrepancies to  
Concept4 Ltd  
AREA NOT SURVEYED AND IS  
INDICATIVE ONLY

NOTES:  
Indicative location only  
Subject to structural calculations

**Wine Street - Proposed Solar Panel Location**

Rev	Description	Date

**concept4**

**concept4.**  
Concept4 Ltd, The Sanctuary  
Eden Office Park, Macrae Road  
Ham Green, Bristol BS520 ODD  
T 0845 1264444  
F 01275 370380

Client : CBRE  
Title : 1st FLOOR PLANT DECK  
11-19 WINE STREET  
BRISTOL  
PROPOSED 1ST FLOOR SOLAR PANEL LOCATION  
Date : 03 01 24  
Dwg Ref : PV OPT2  
Drawn by : DR Rev : 0 Scale : 1:75@A1