


Limited visibility of roof

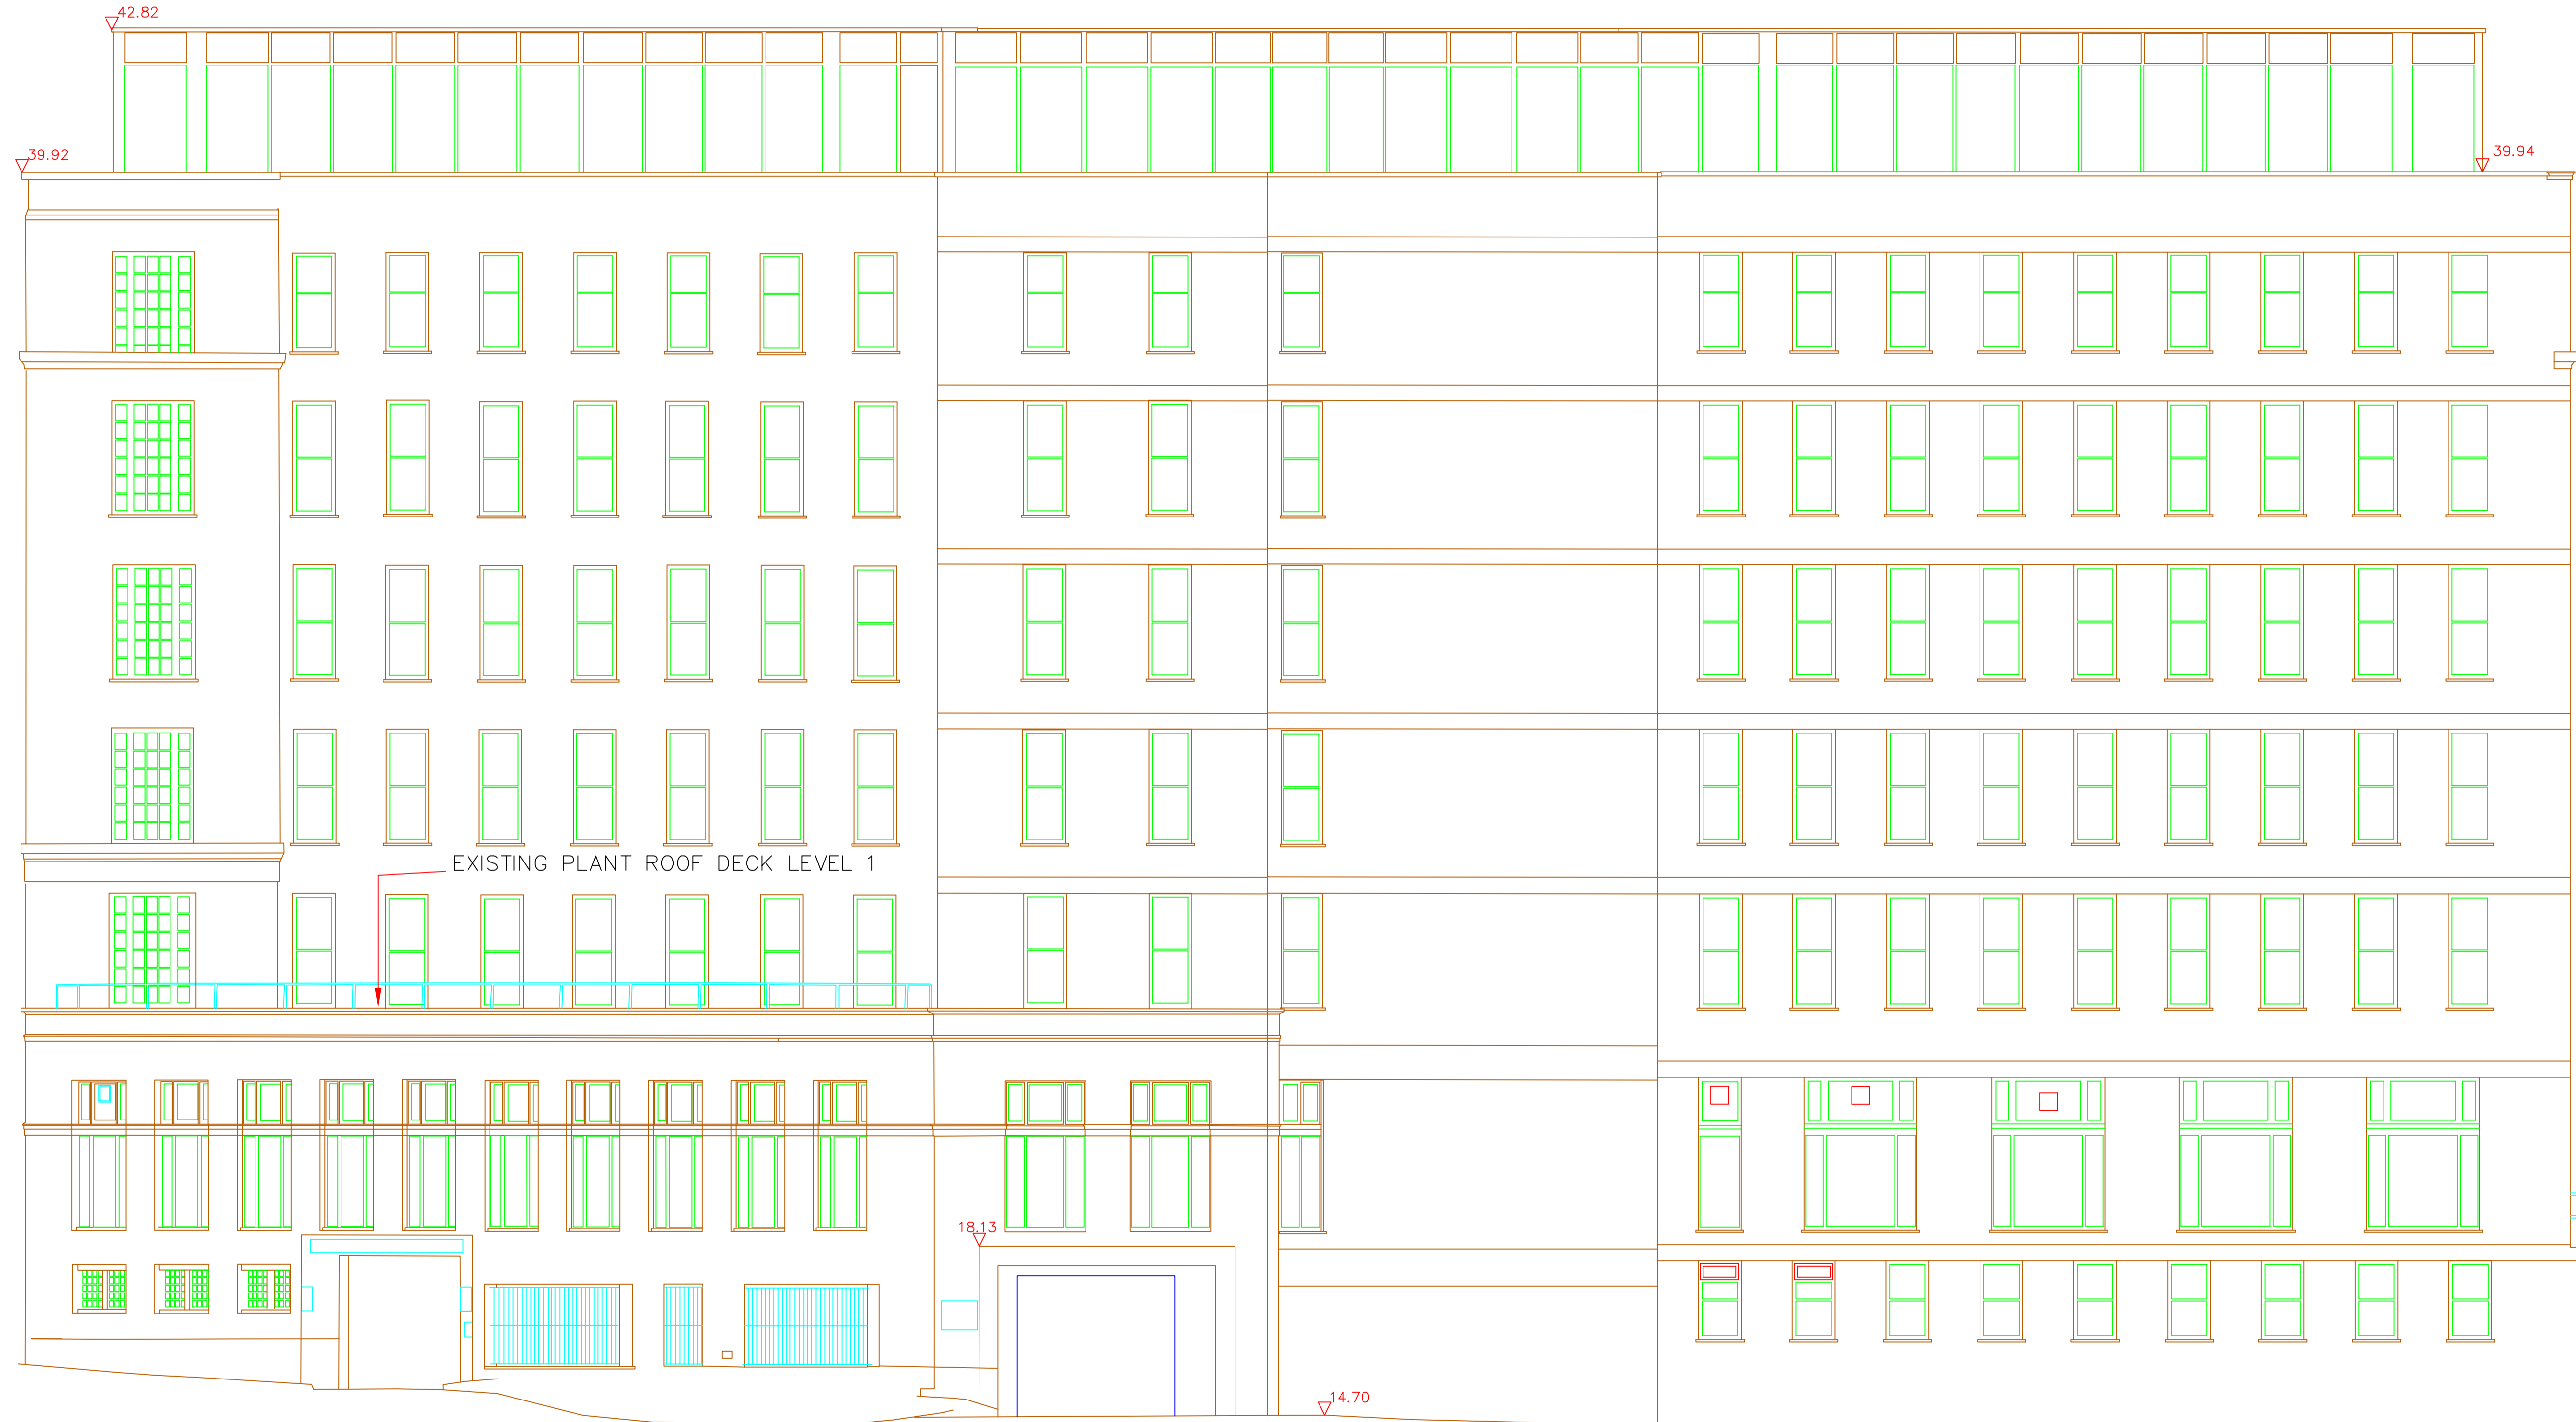

### PRUDENTIAL HOUSE, Elevation 3

1:75@A1



Wine Street - Proposed Panel Location

Do not scale off these drawings.  
All dimensions and details shown  
are to be checked on site and  
verified by the contractor  
Report any discrepancies to  
Concept4 Ltd

AREA NOT SURVEYED AND IS  
INDICATIVE ONLY

NOTES:  
Indicative location only  
Subject to structural calculations

Rev	Date	Description

concept4

**concept4.**

Concept4 Ltd, The Sanctuary  
Eden Office Park, Macrae Road  
Ham Green, Bristol BS20 0DD  
T 0845 1264444  
F 01275 370360

Client :	CBRE
Title :	1st FLOOR PLANT DECK
	11-19 WINE STREET
	BRISTOL
	EXISTING ELEVATION 3
Date :	03 01 24
Dwg Ref :	PV OPT2
Drawn by :	DR
Rev :	0
Scale :	1:75@A1