


Do not scale off these drawings.
All dimensions and details shown
are to be checked on site and
verified by the contractor
Report any discrepancies to
Concept4 Ltd

AREA NOT SURVEYED AND IS
INDICATIVE ONLY

NOTES:
Indicative location only
Subject to structural calculations

Limited visibility of roof

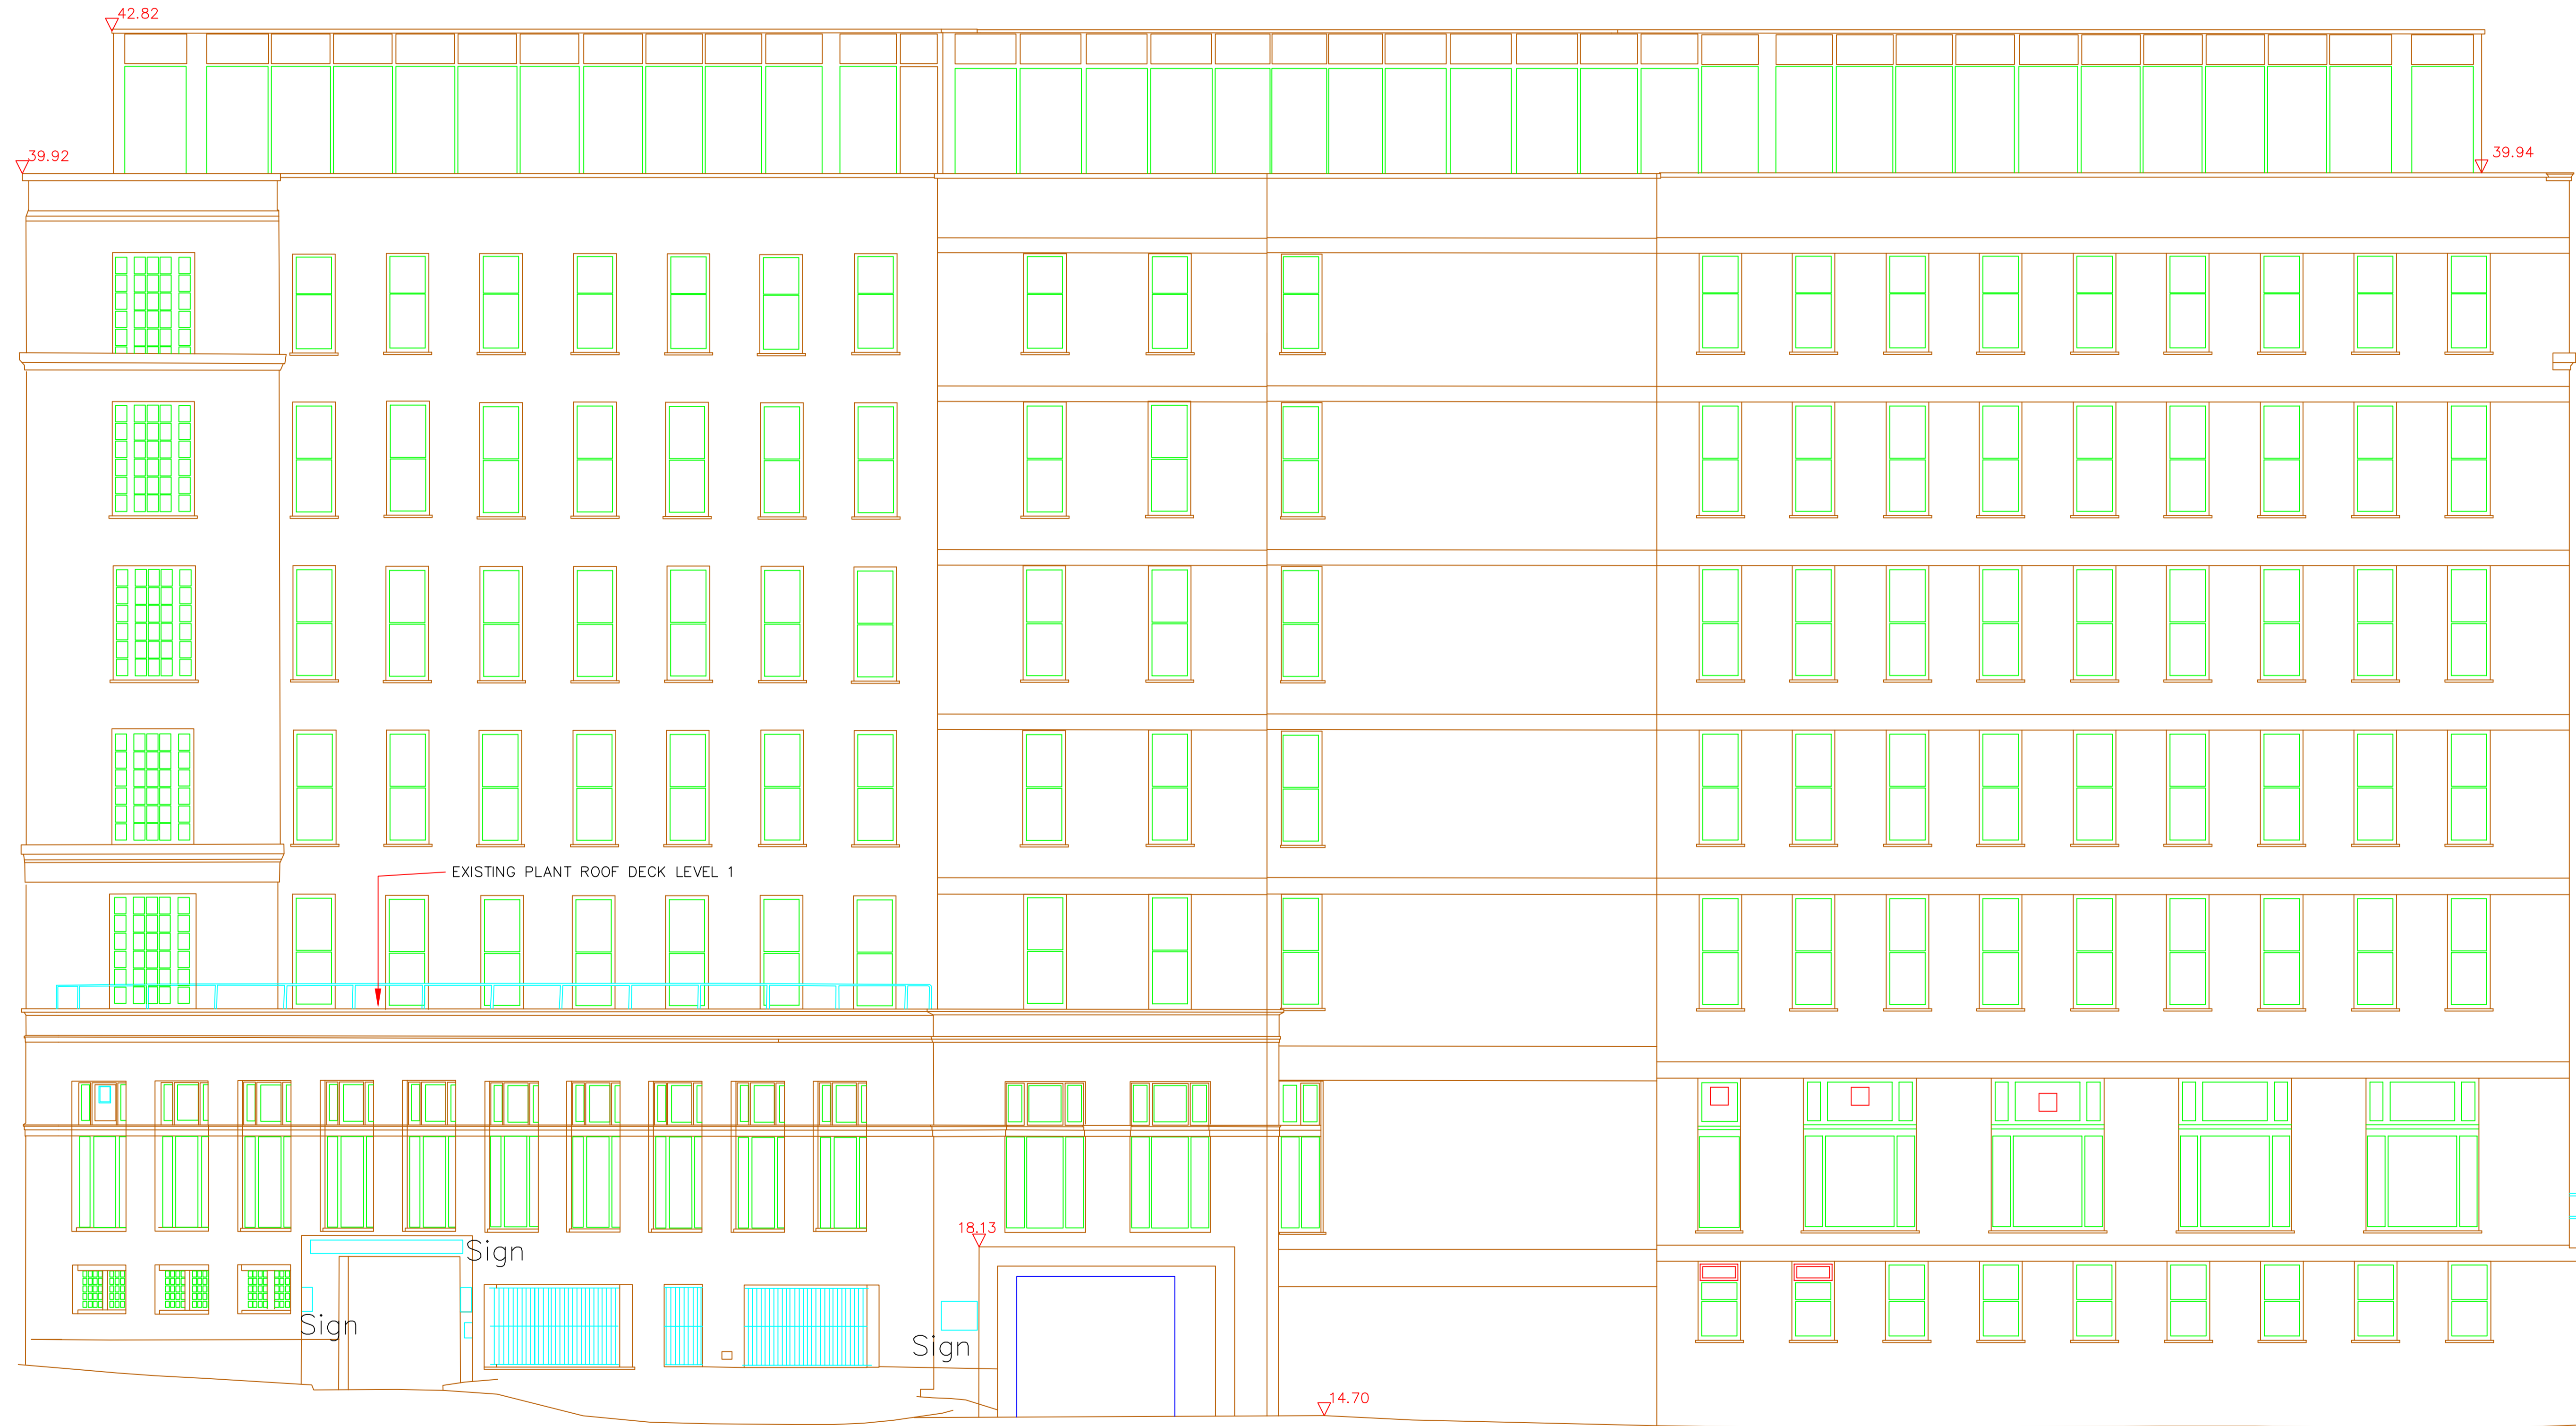

PRUDENTIAL HOUSE, Elevation 3

1:75@A1



Wine Street Proposed Panel Location

Rev	Description	Date

concept4

concept4.
Concept4 Ltd, The Sanctuary
Eden Office Park, Macrae Road
Ham Green, Bristol B520 0DD
T 0845 1264444
F 01275 370380

Client : CBRE
Title : 1st FLOOR PLANT DECK
11-19 WINE STREET
BRISTOL
EXISTING ELEVATION 3
Date : 03 01 24
Dwg Ref : PV OPT2
Drawn by : DR Rev : 0 Scale : 1:75@A1