

BUILDING OUTLINE


FIRST FLOOR  
PLANT DECK

TOWER LANE

ELEVATION 3

3rd floor  
System 3  
Patch Room

5th floor  
System 2  
Patch Room

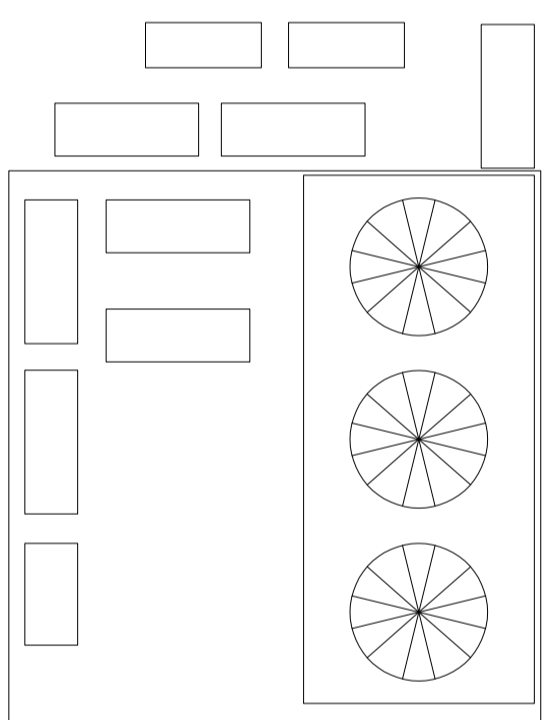

**PRUDENTIAL HOUSE, 1st FLOOR**

1:75@A1



WINE STREET

Do not scale off these drawings.  
All dimensions and details shown  
are to be checked on site and  
verified by the contractor.  
Report any discrepancies to  
Concept4 Ltd  
AREA NOT SURVEYED AND IS  
INDICATIVE ONLY

NOTES:  
Indicative location only  
Subject to structural calculations

Date

Description

Rev

concept4

Wine Street - Existing Plant Area

**concept4.**

Concept4 Ltd, The Sanctuary  
Eden Office Park, Macrae Road  
Ham Green, Bristol BS20 0DD  
T 0845 1264444  
F 01275 370380

Client : CBRE

Title : 1st FLOOR PLANT DECK  
11-19 WINE STREET

BRISTOL

EXISTING 1ST FLOOR PLANT LOCATION

Date : 03 01 24

Dwg Ref :

Drawn by : DR Rev : 0 Scale : 1:75@A1