




West Elevation

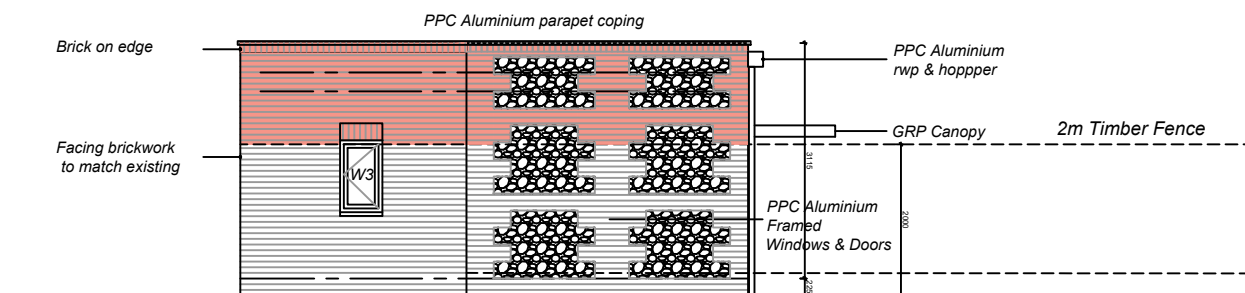

East Elevation

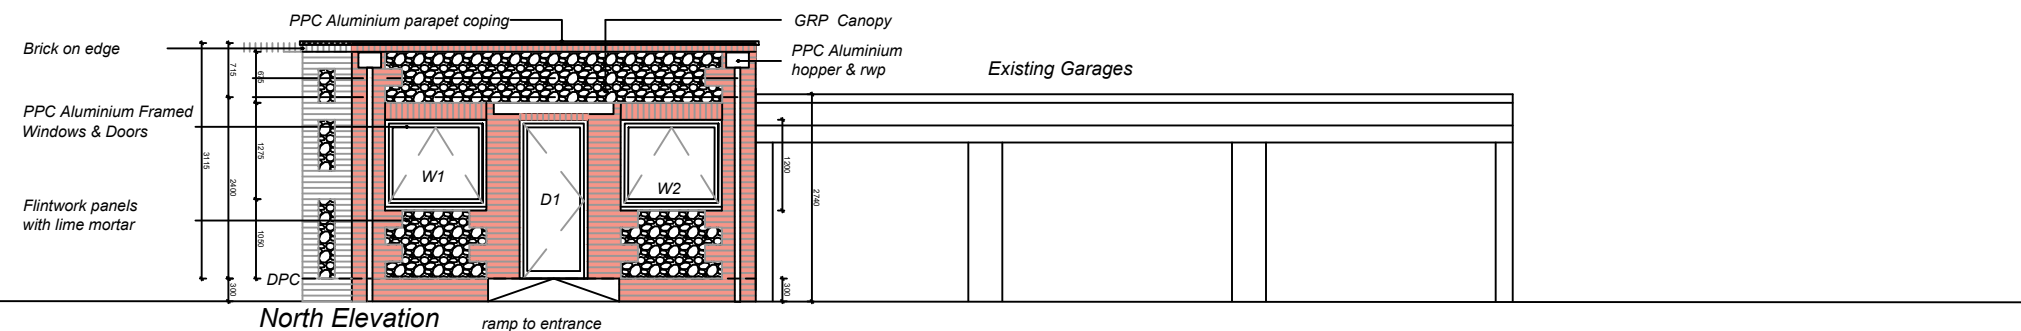

North Elevation

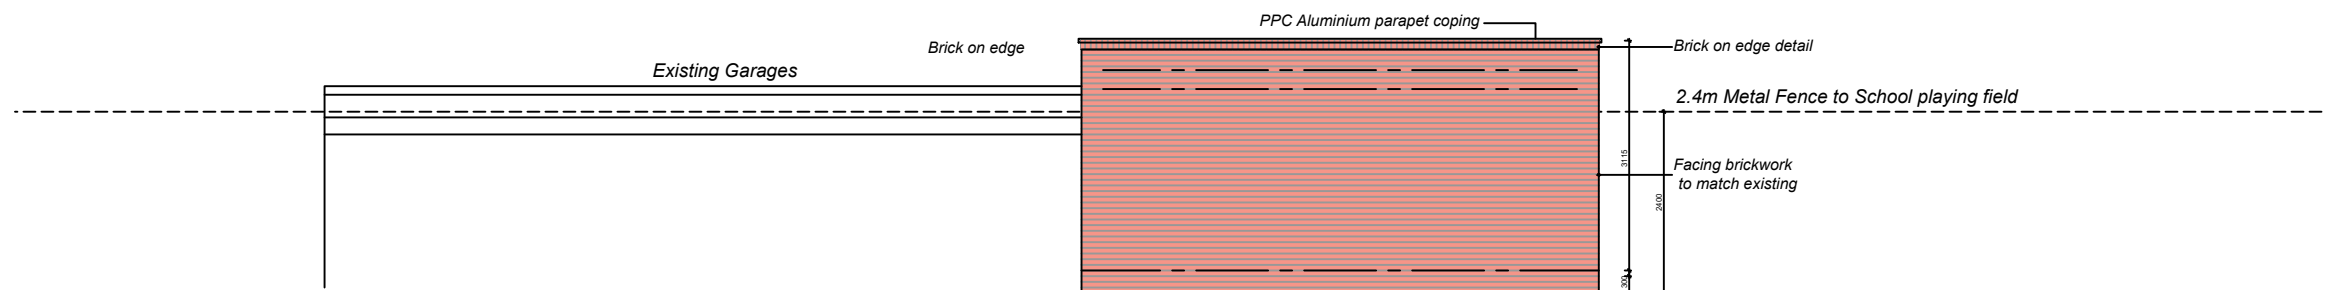

South Elevation

MATERIALS

Walls :
Facing brickwork
stretcher bond :
Red Leicester
to match existing
Bungalow & Garages
with flint faced toothed blockwork infill panels
as indicated
Lime mortar pointing.

Coping to have Facing Brick laid on edge
with PPC Aluminium Coping
Colour Dark Grey

Rainwater goods : PPC Aluminium
Colour Dark Grey

Windows & Doors :
Aluminium Frames Colour Dark Grey
Thermally Broken with Double glazing
to meet minimum U Value
of 1.2 for windows & 1.6 for doors.

W1 & W2 :
Fully glazed Parallel opening
D1 : PAS 24 standard
W3 : Side hung casement
D2 : PAS 24 standard

3	Site Amendment	jf	10.10.23
2	For Approval	jf	21.01.22
1	DRAFT For Comment	jf	31.12.21

Rev Description By Check Date

Client
Mr. & Mrs. Jones

Project
Proposed New Ancillary Annexe
20 ARMADALE ROAD CHICHESTER

Drawing
Proposed Elevations
FLAT ROOF & PARAPET

Scale Date Project No
1:1000A3 JAN 2022 JF-2022-01

Checked Author Drawing No
CJ JsF L-103 / Rev. 3

