




1 EXISTING SIDE ELEVATION 1:100

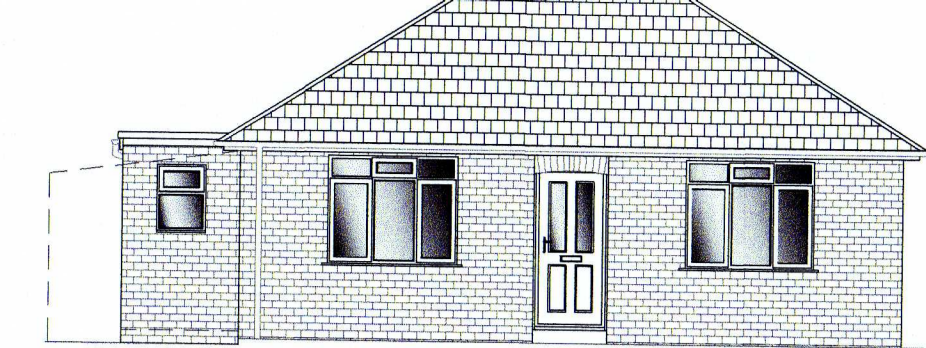


2 EXISTING FRONT ELEVATION 1:100

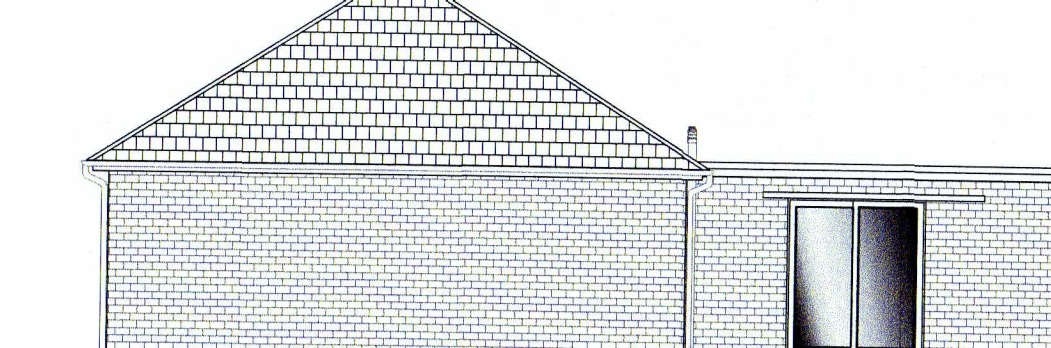


3 EXISTING SIDE ELEVATION 1:100

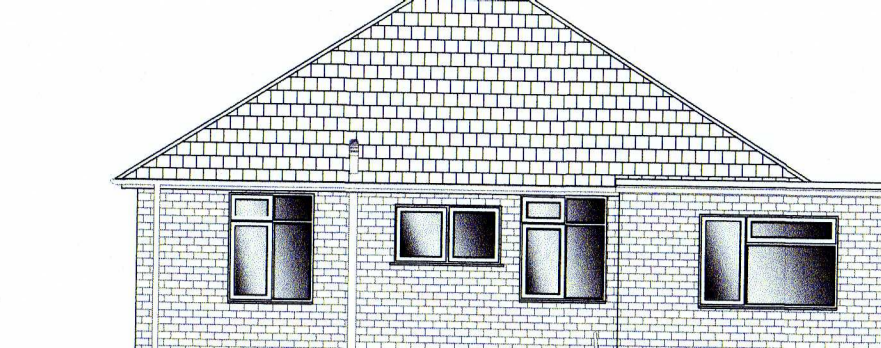


4 EXISTING REAR ELEVATION 1:100

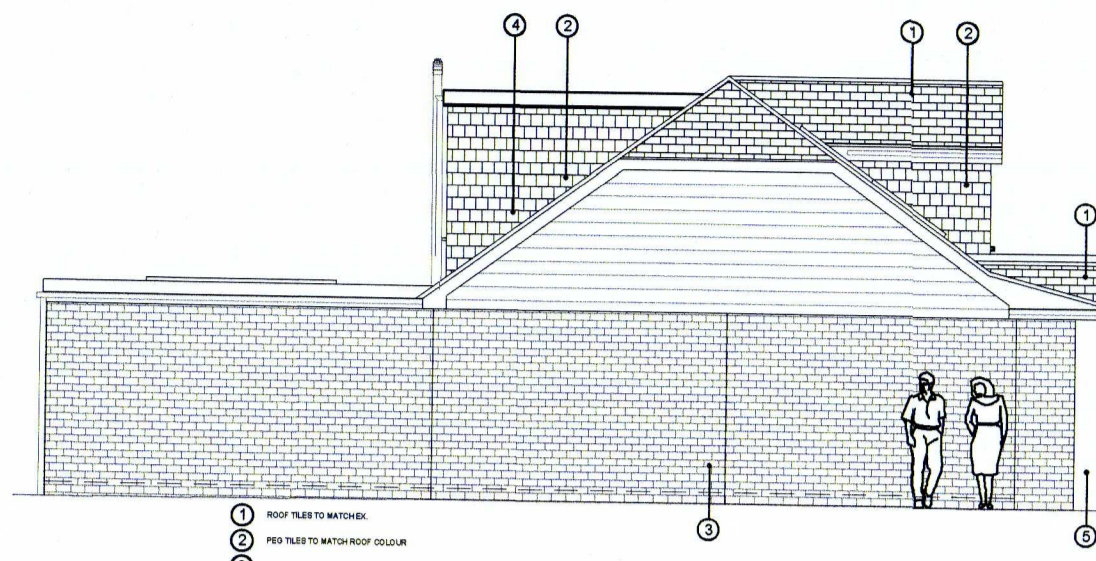


8 PROPOSED SIDE ELEVATION 1:100

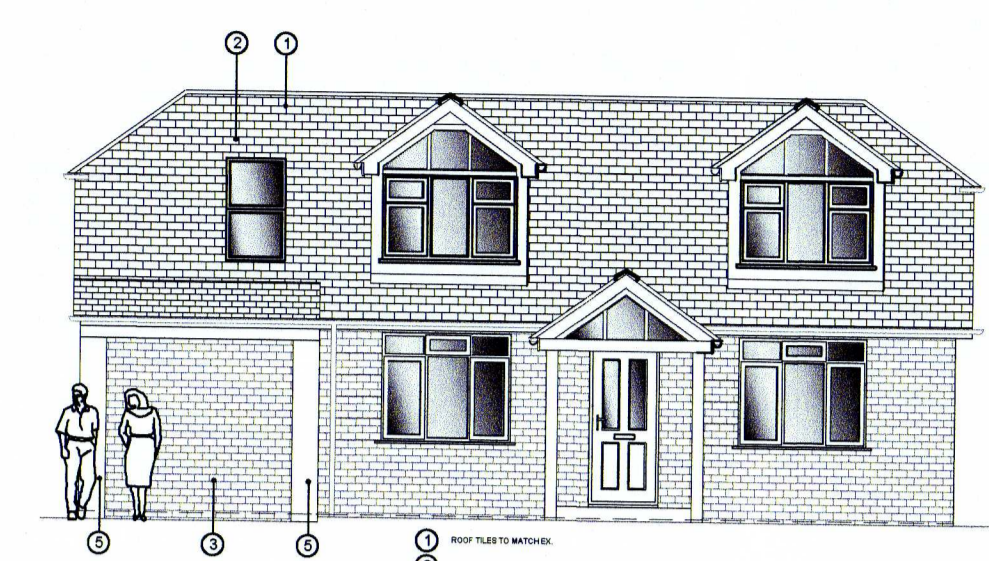


9 PROPOSED FRONT ELEVATION 1:100

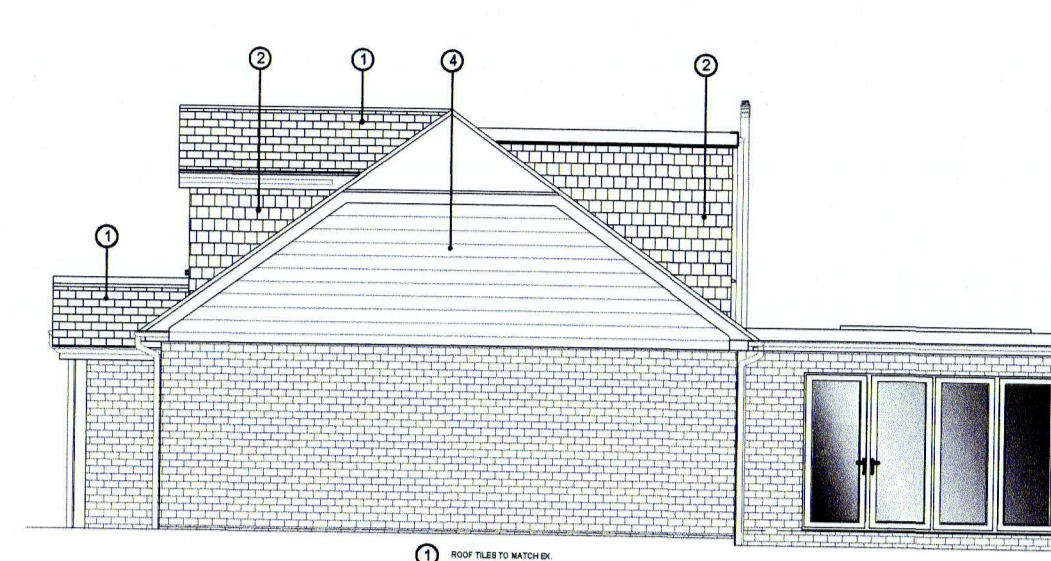


10 PROPOSED SIDE ELEVATION 1:100

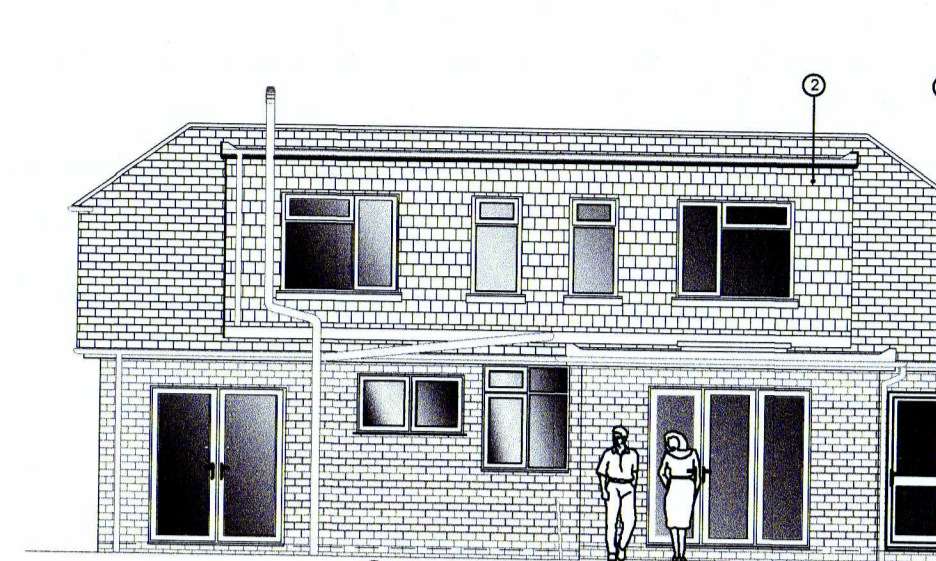


11 PROPOSED REAR ELEVATION 1:100

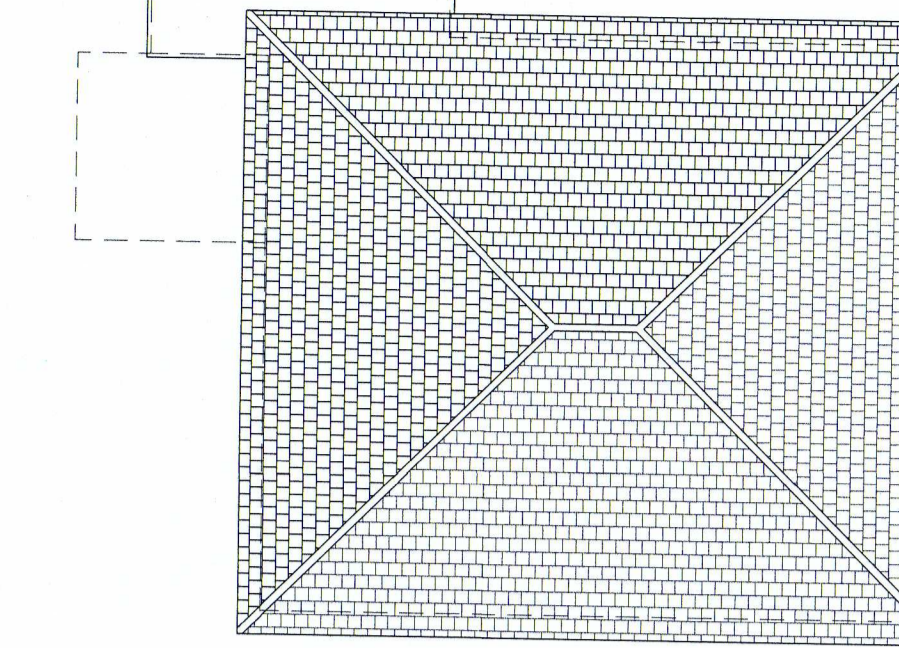


5 EXISTING ROOF PLAN 1:100

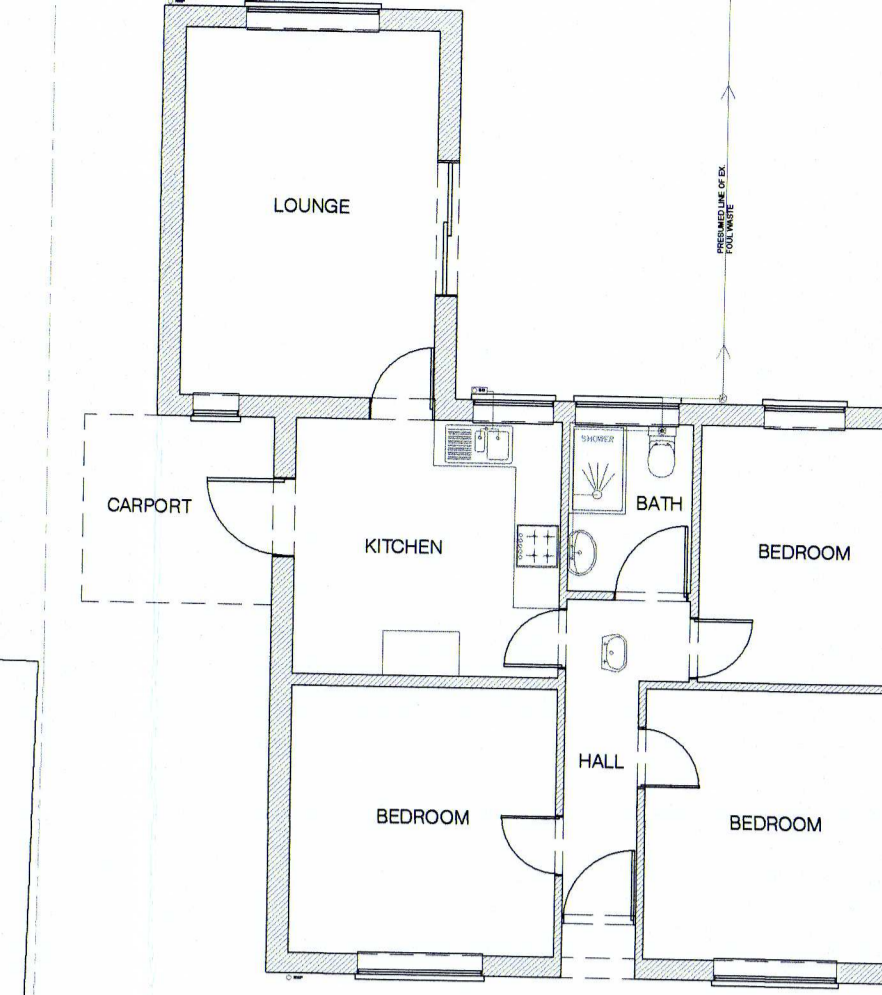


6 EXISTING GRD FLOOR PLAN 1:100

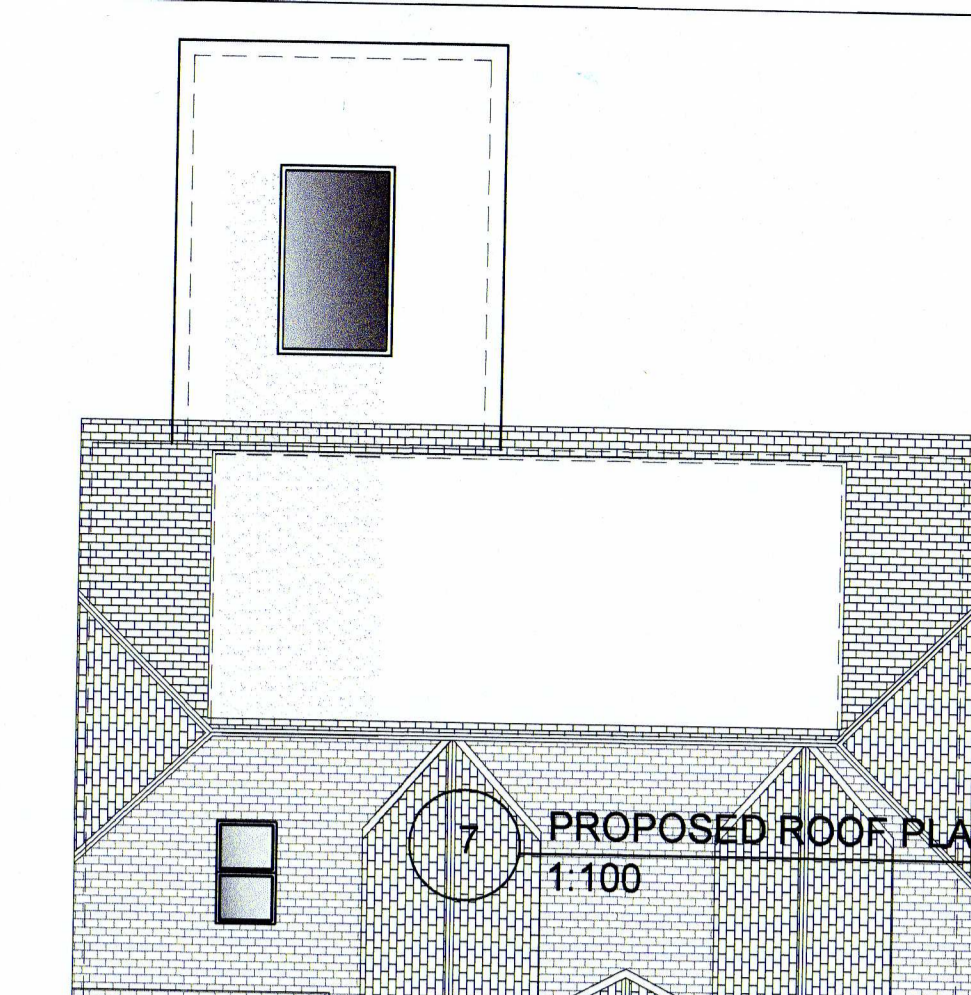


7 PROPOSED ROOF PLAN 1:100

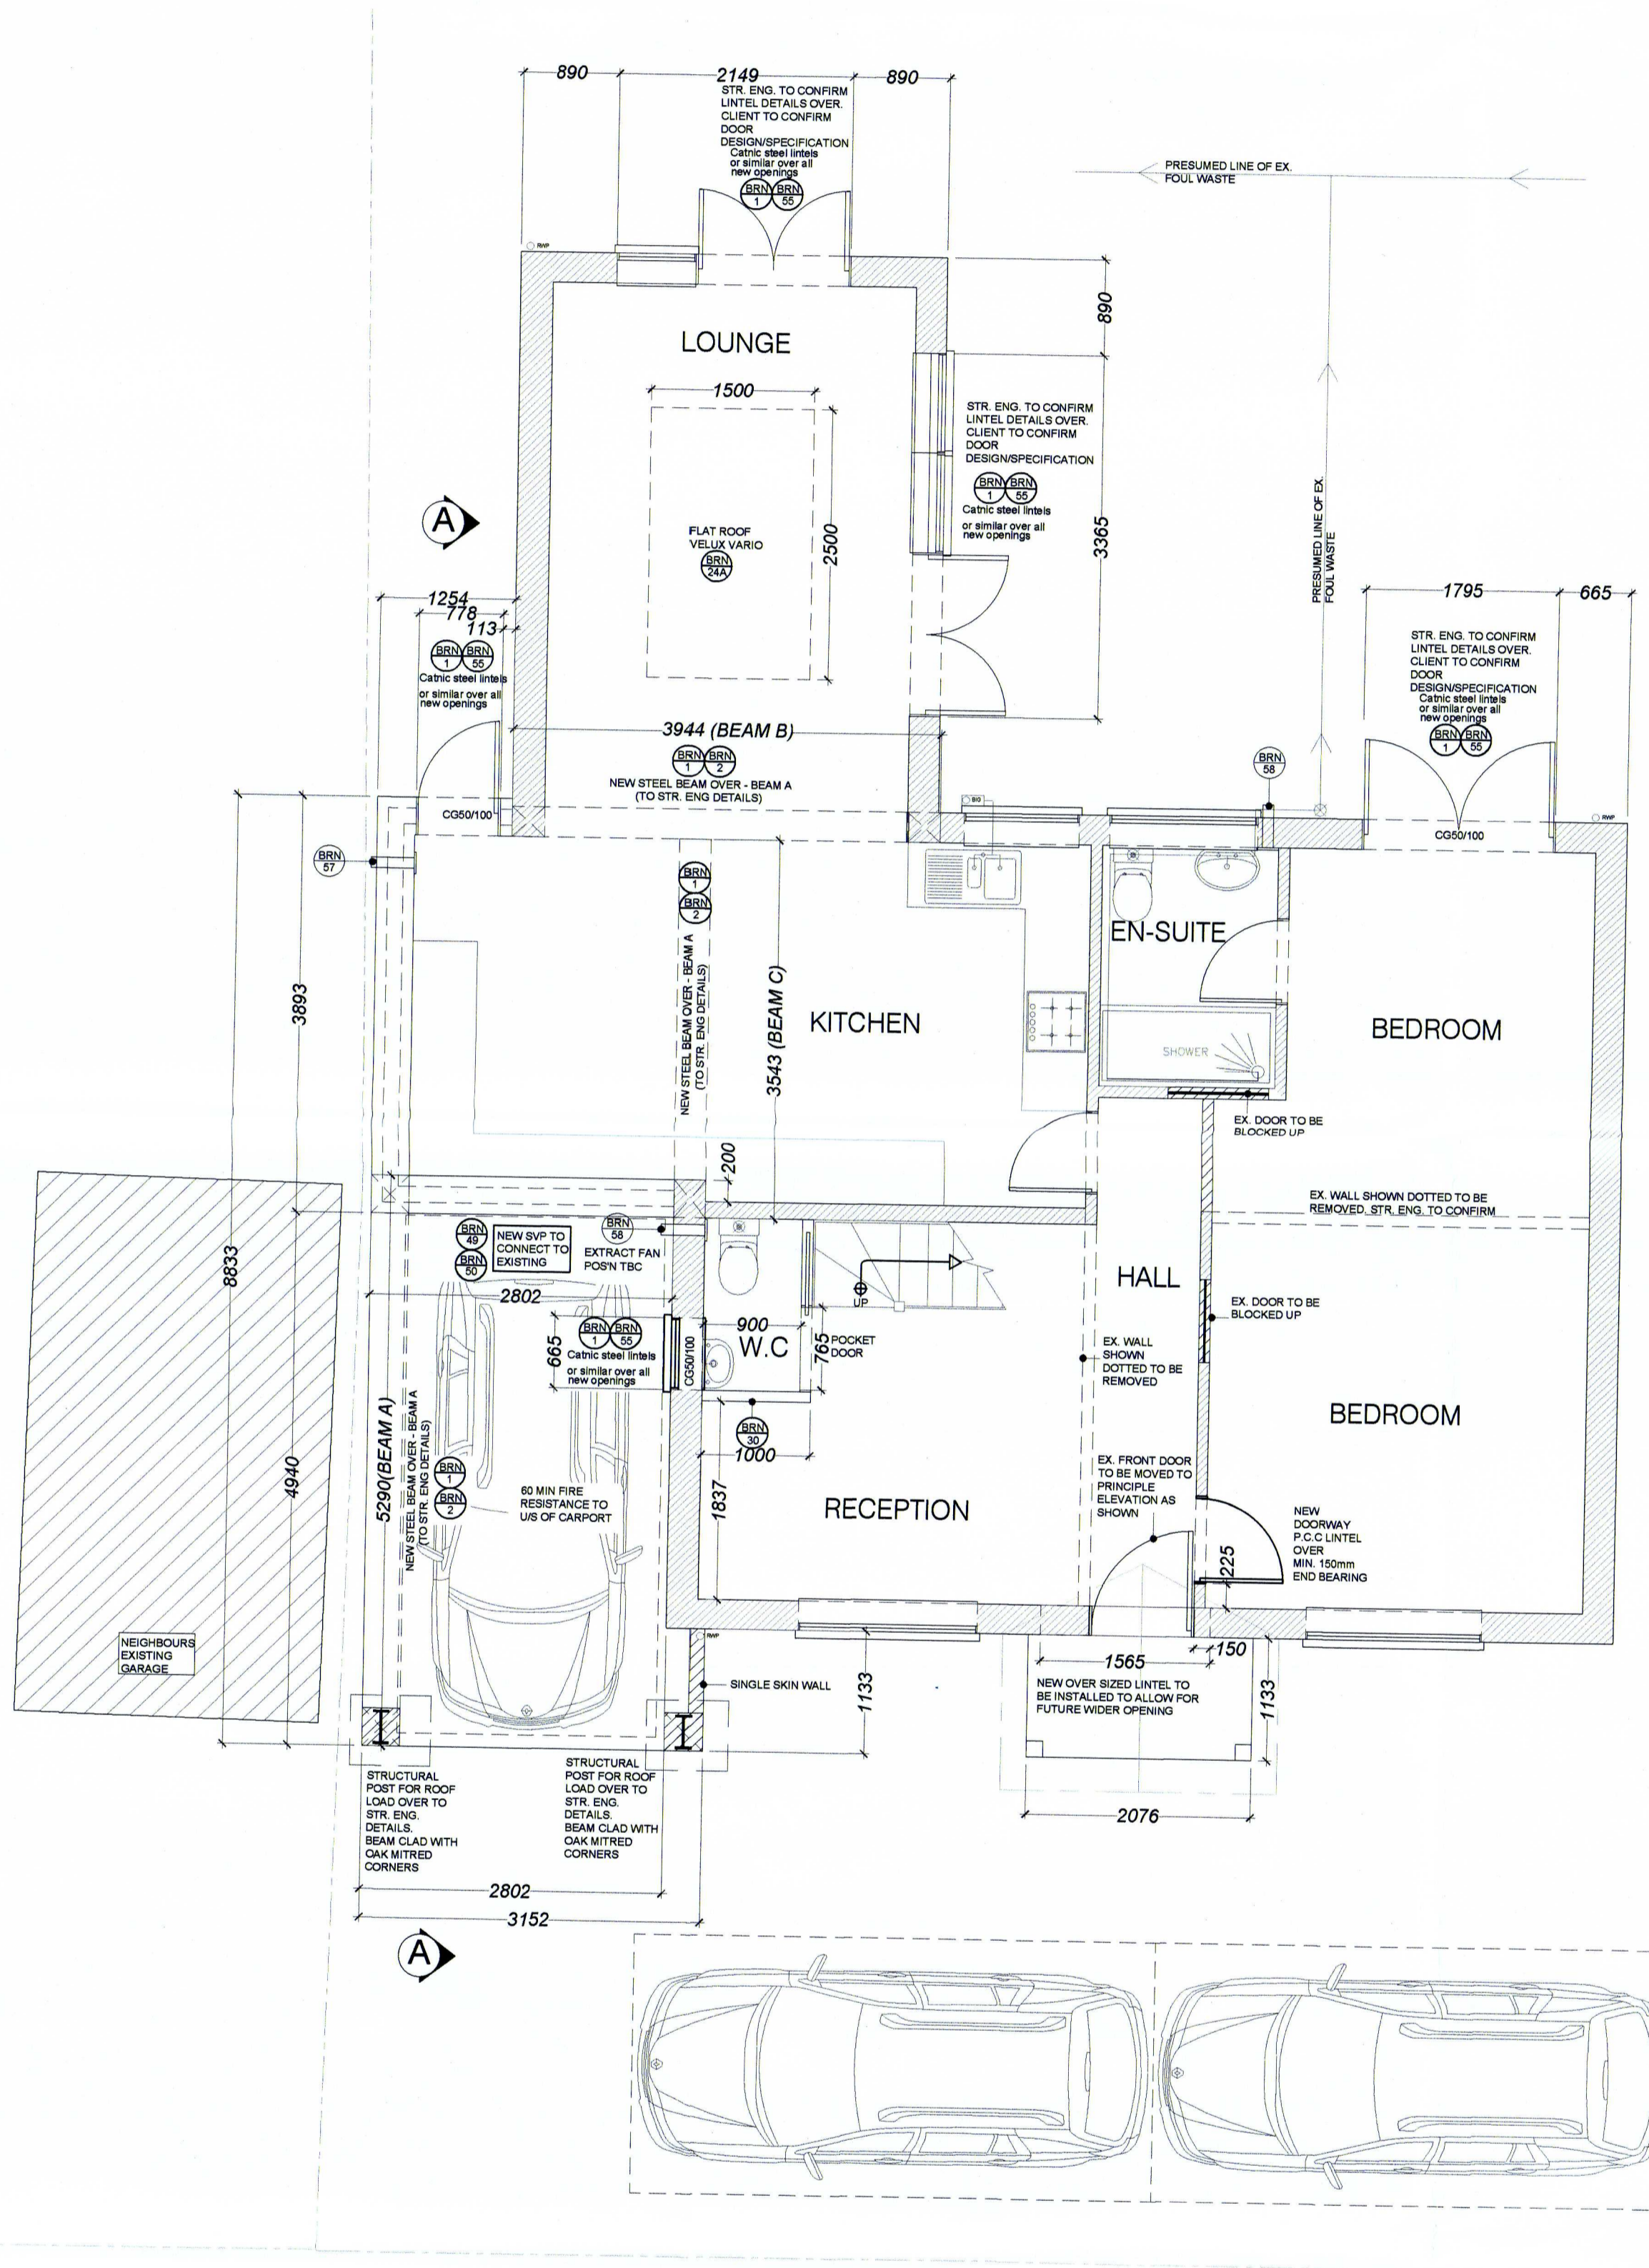


13 PROPOSED GRD FLOOR PLAN 1:50

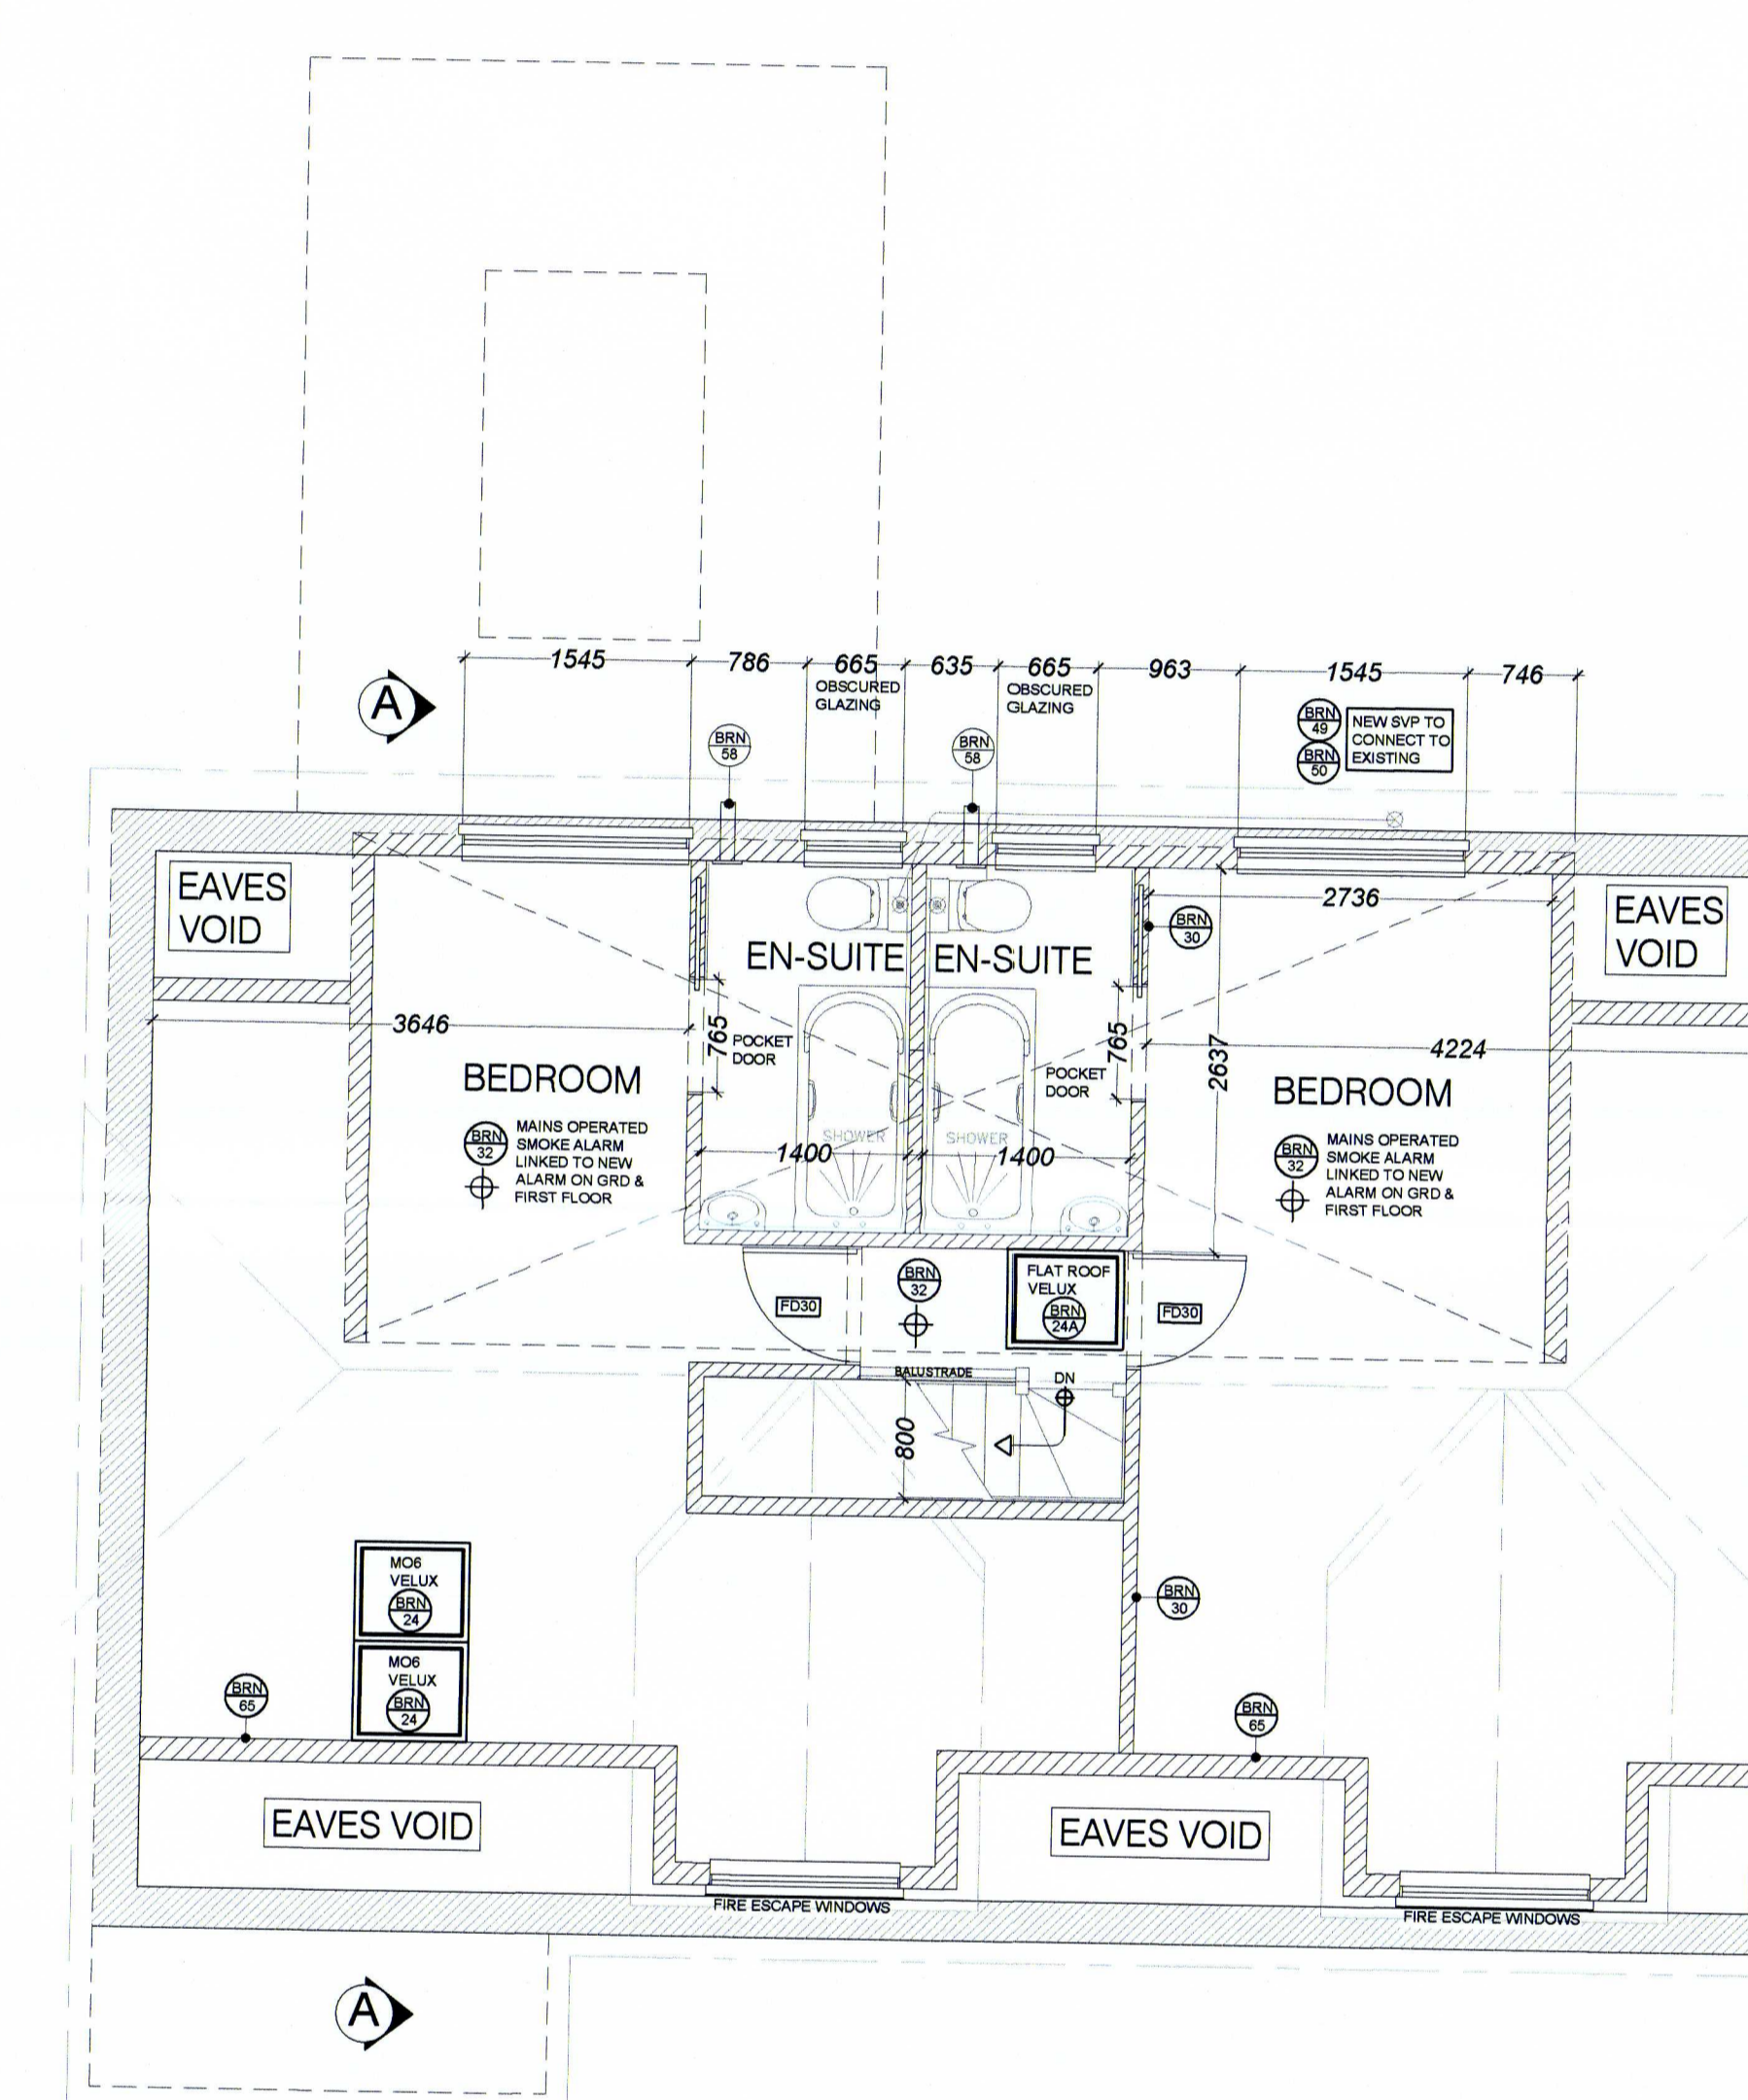


14 PROPOSED FIRST FLOOR PLAN 1:50

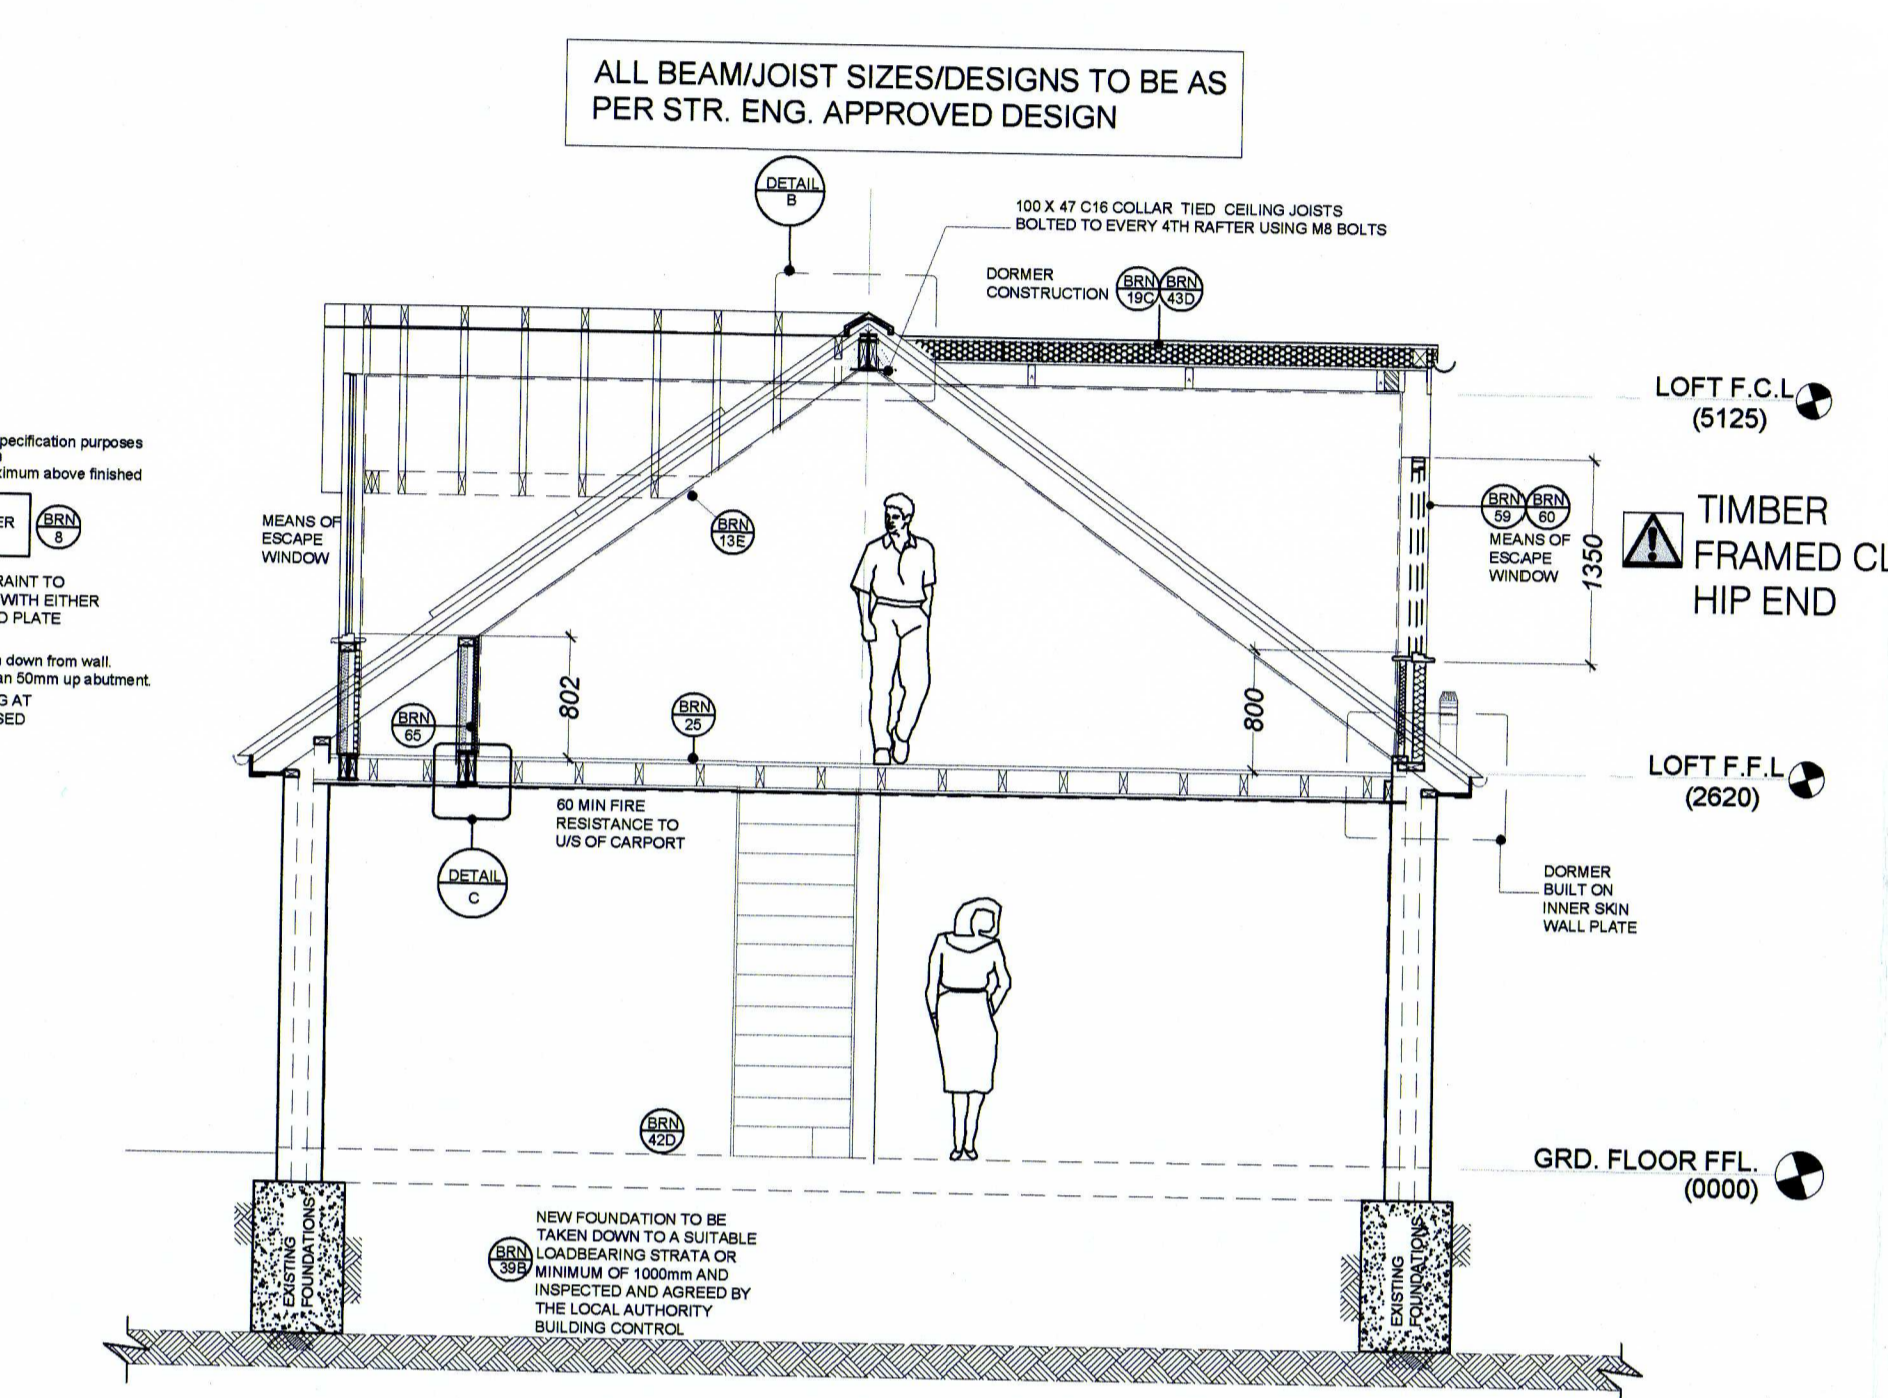


12 PROPOSED SECTION 'A-A' 1:50

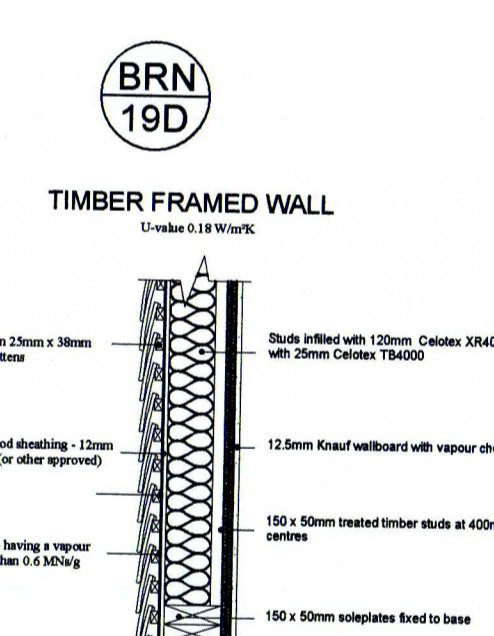


15 PROPOSED DORMER WALLS 1:20

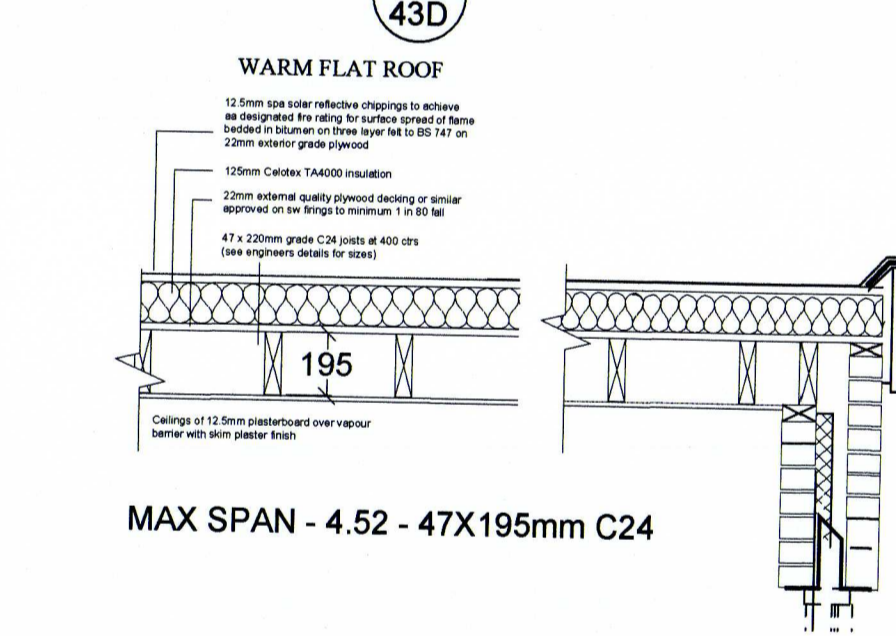


16 PROPOSED FLAT ROOF DETAIL 1:20

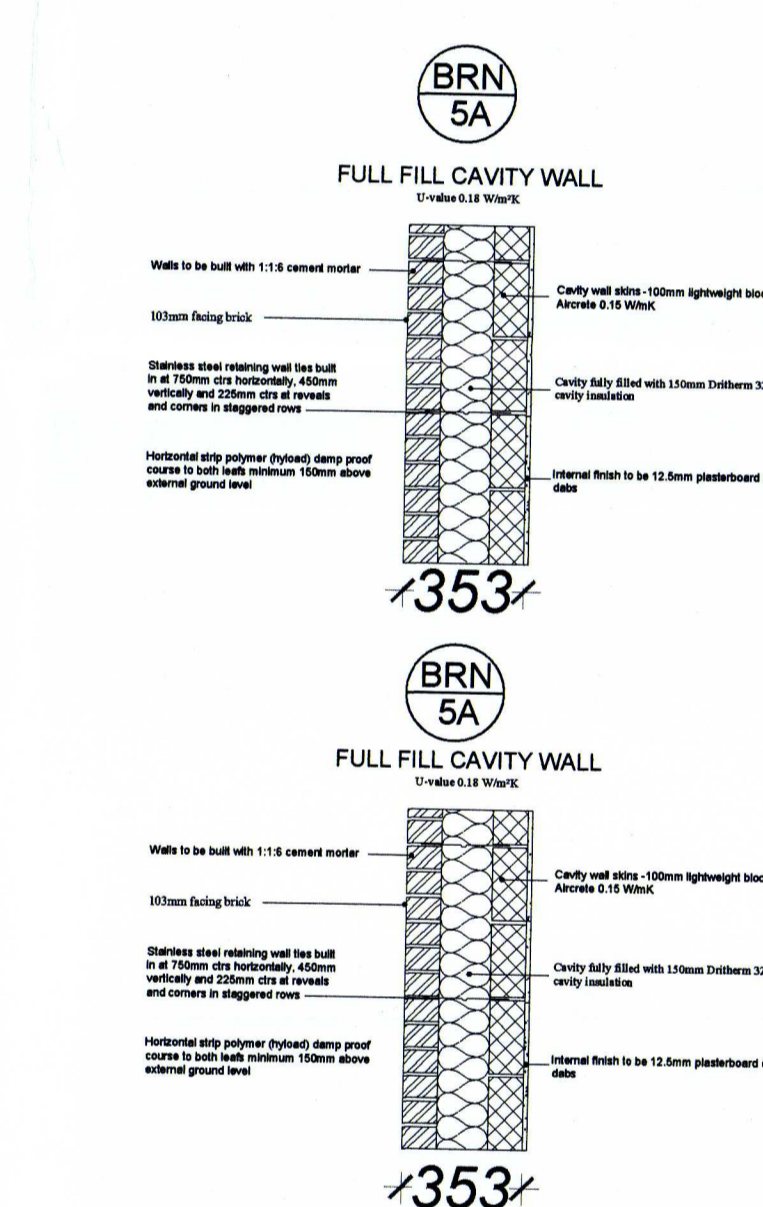


17 PROPOSED WALL SECTION 1:20

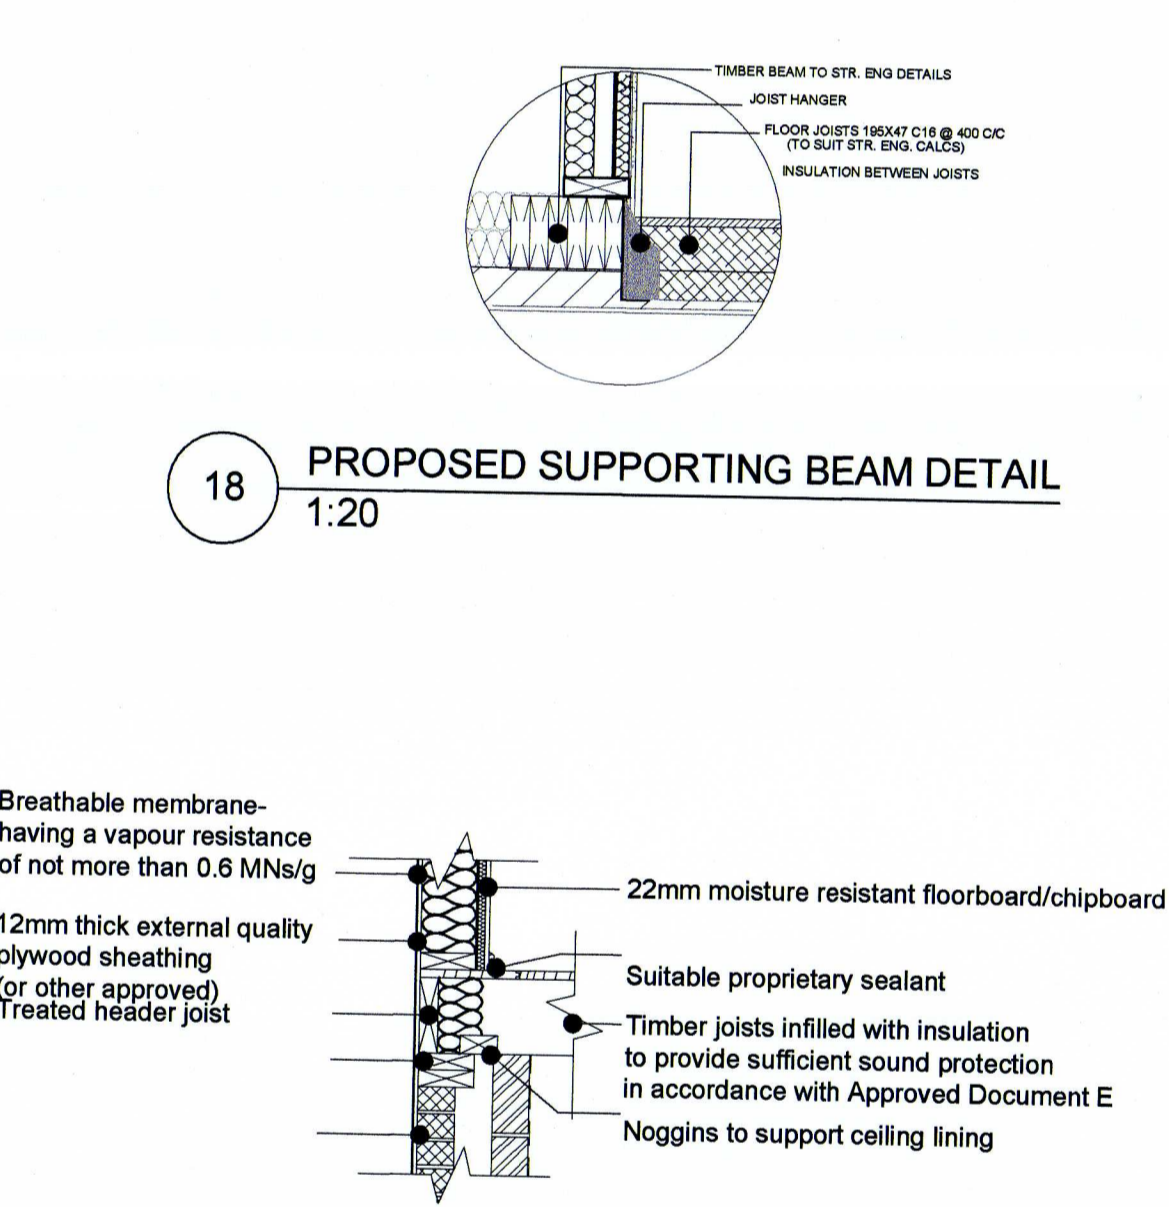


18 PROPOSED TIMBER FRAME JUNCTION 1:20

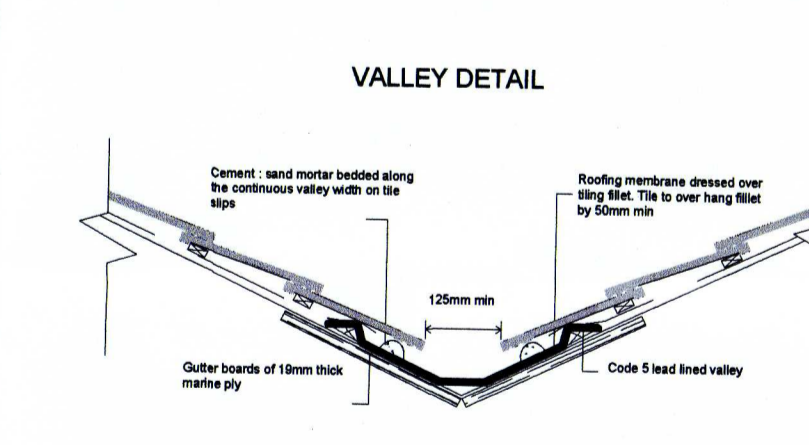


20 VALLEY DETAIL 1:20

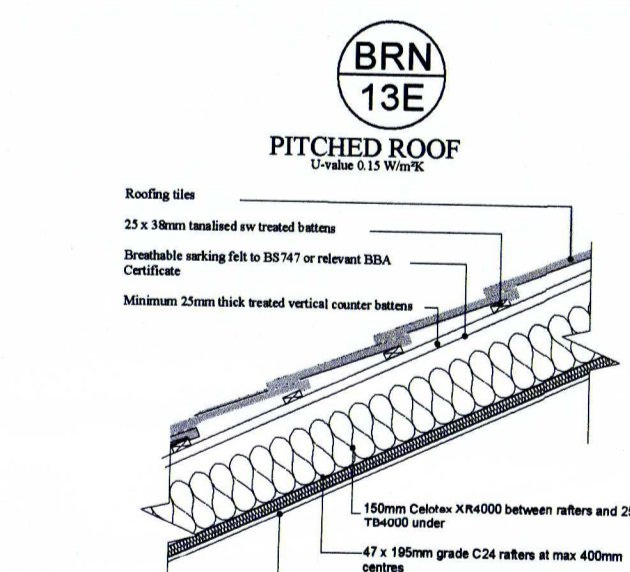


21 PROPOSED PITCHED DORMER ROOF 1:20

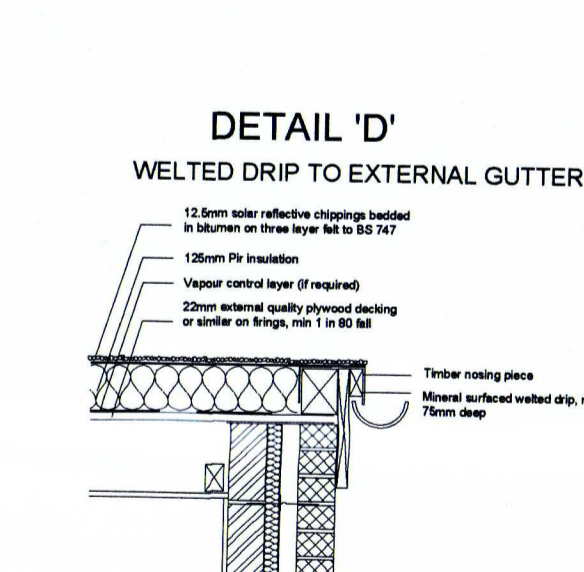


22 PROPOSED DETAIL 'D' 1:20

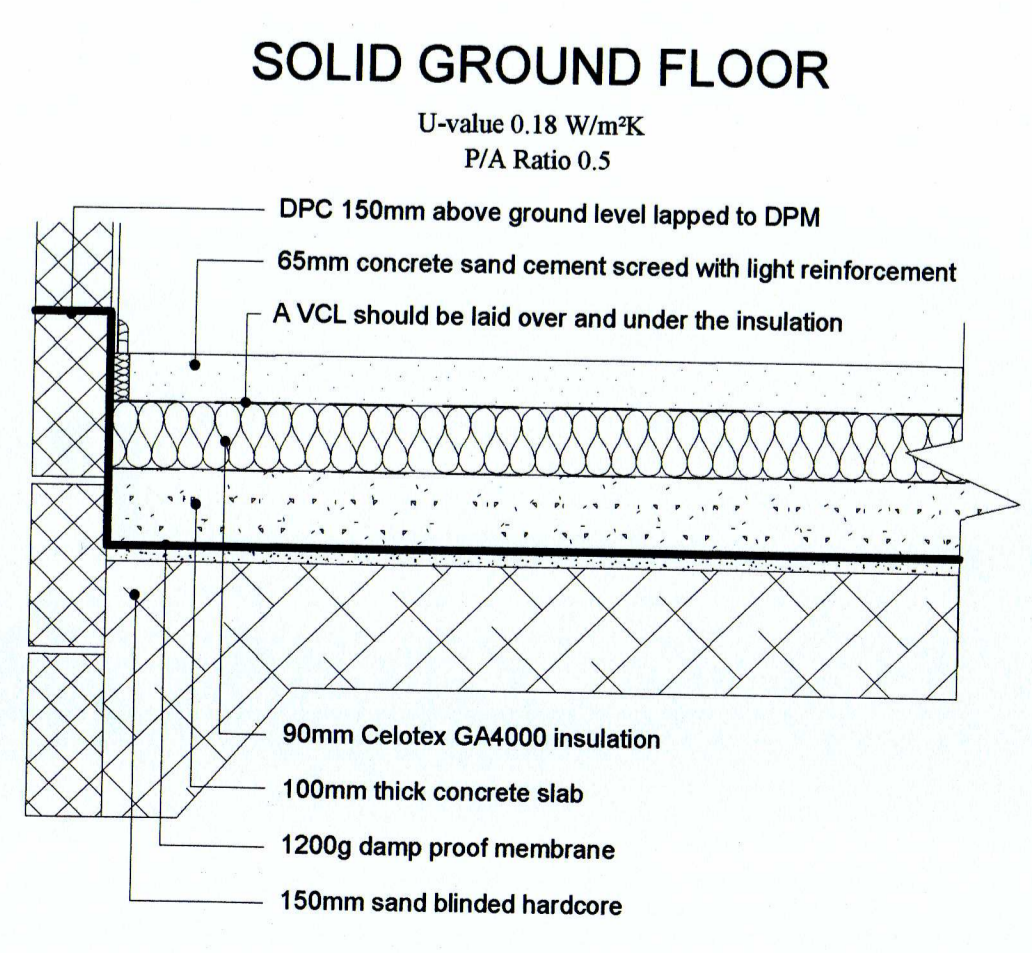


23 PROPOSED FLOOR SECTION 1:10

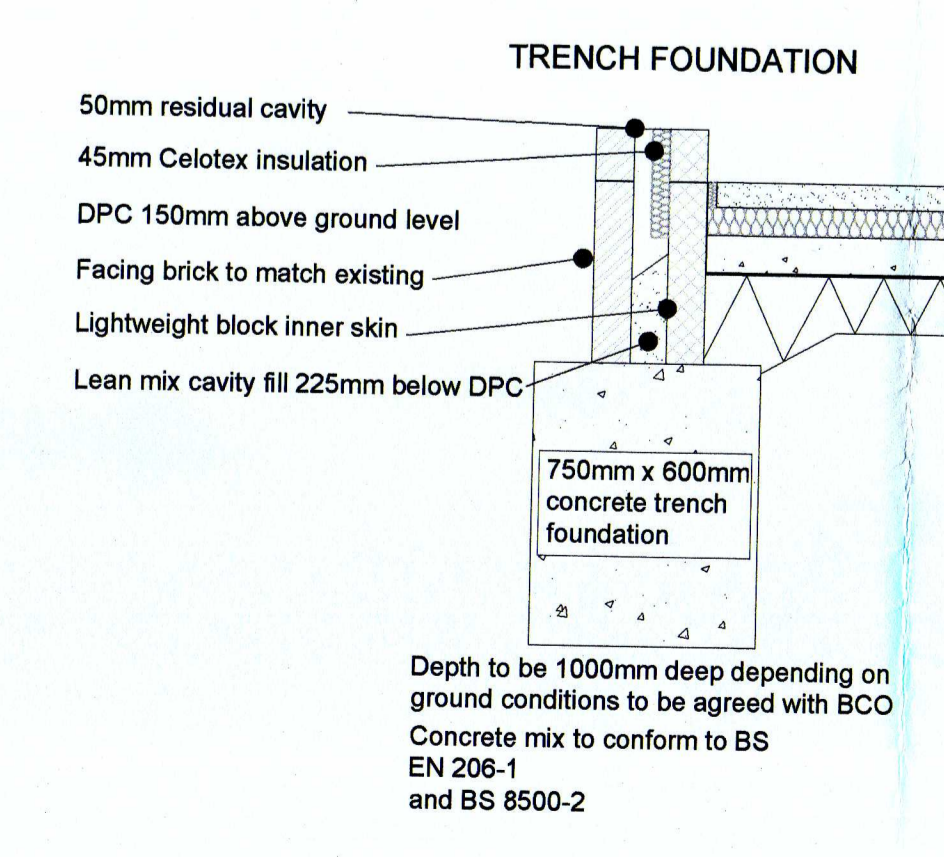


24 PROPOSED FOUNDATION SECTION 1:20

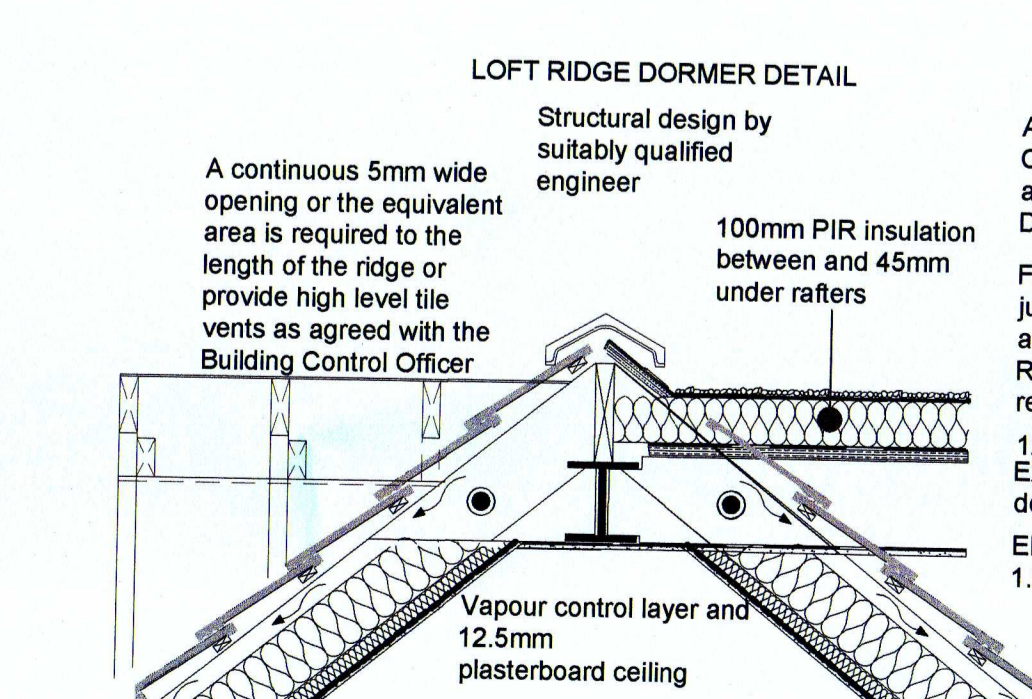


25 RIDGE DETAIL 1:20

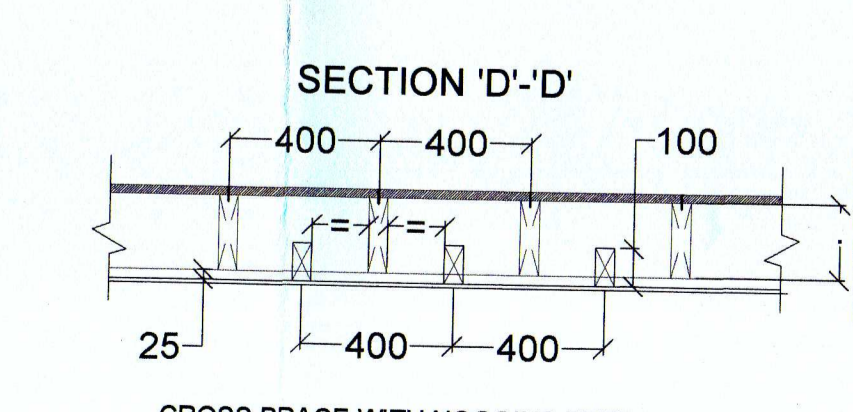

26 PROPOSED LOFT FLOOR SECTION 1:20

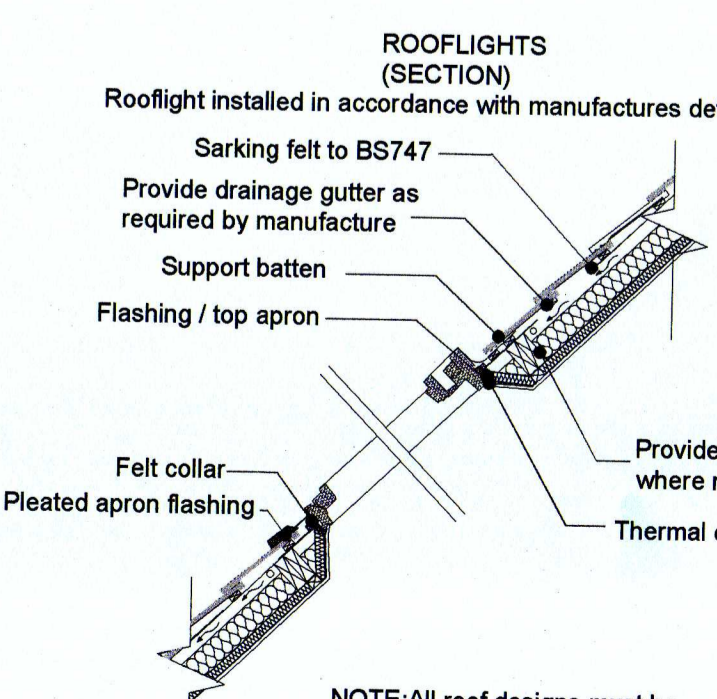

27 ROOFLIGHT SECTION 1:30

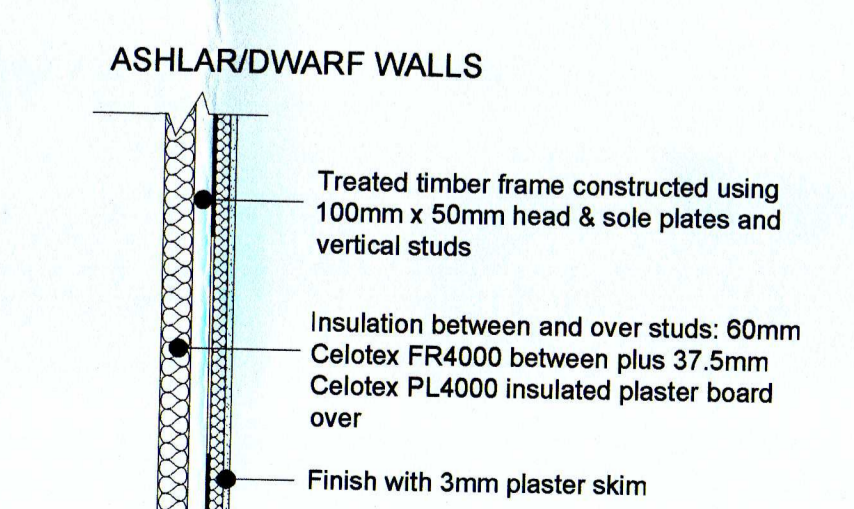

28 PROPOSED ASHLAR/DWARF WALL 1:20

NOTE: DRAWING:WOODWARD_01A TO BE USED IN CONJUNCTION WITH ASSOCIATED BUILDING REGULATIONS NOTES WOODWARD /BRN. DIRECTIONAL NORTH ARROW SHOWN ON BLOCK & LOCATION WOODWARD_01B OF ALL LEVELS OF PROPOSED PLANS TO BE CHECKED ON SITE BY APPOINTED CONTRACTOR PRIOR TO ANY COMMENCEMENT/ORDERING OF MATERIALS OF WORK, ANY QUERIES, VARIATIONS OR DISCREPANCIES DIRECTED TO CLIENT - DM DESIGNS ACCEPTS NO RESPONSIBILITY IN ANY PART ON DRAWINGS UNLESS OTHERWISE AGREED PRIOR.

1:100 2m 0 2m 4m 6m 8m 10m
1:50 1m 0 1m 2m 3m 4m 5m

MODIFICATIONS: ISSUE:

TITLE LOFT CONVERSION WITH FRONT FACING DORMERS, RAISED RIDGE SIDE EXTENSION WITH CAR PORT CREATION

CUSTOMER 1 HALFREY ROAD, FISHBOURNE, CHICHESTER, PO18 8BU



DRAWING NO: 1 OF 1
WOODWARD 01A
SCALE: VARIES:
DATE: 20.11.2023
REVISION: A A0