




0 PROPOSED (and EXISTING)  
GROUND FLOOR PLANS ON SITE PLAN  
Scale 1:200

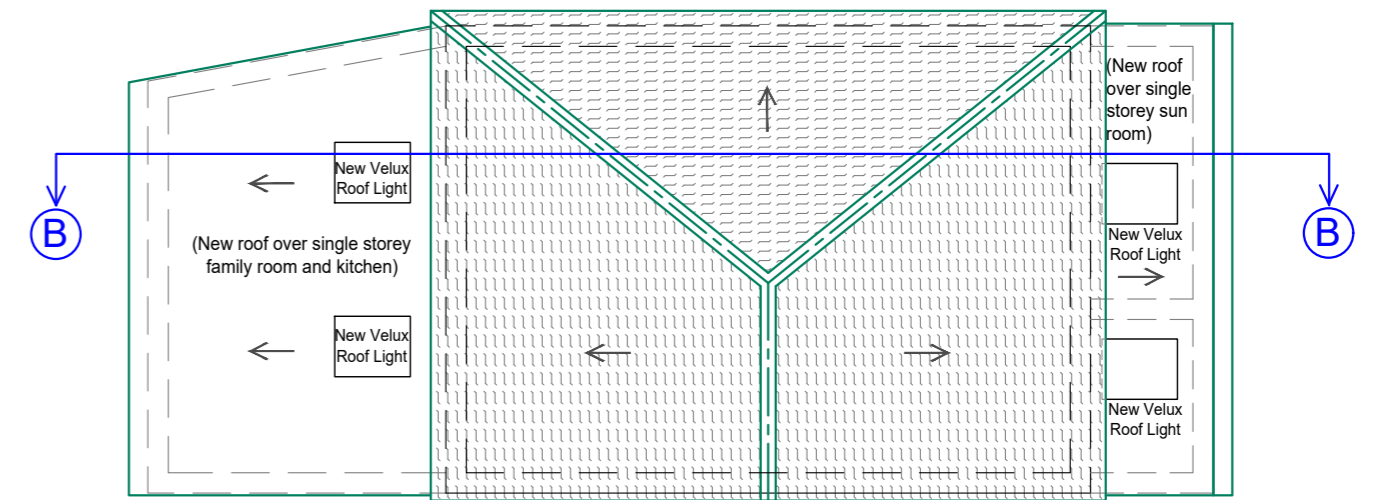

0 PROPOSED ROOF PLAN  
Scale 1:100

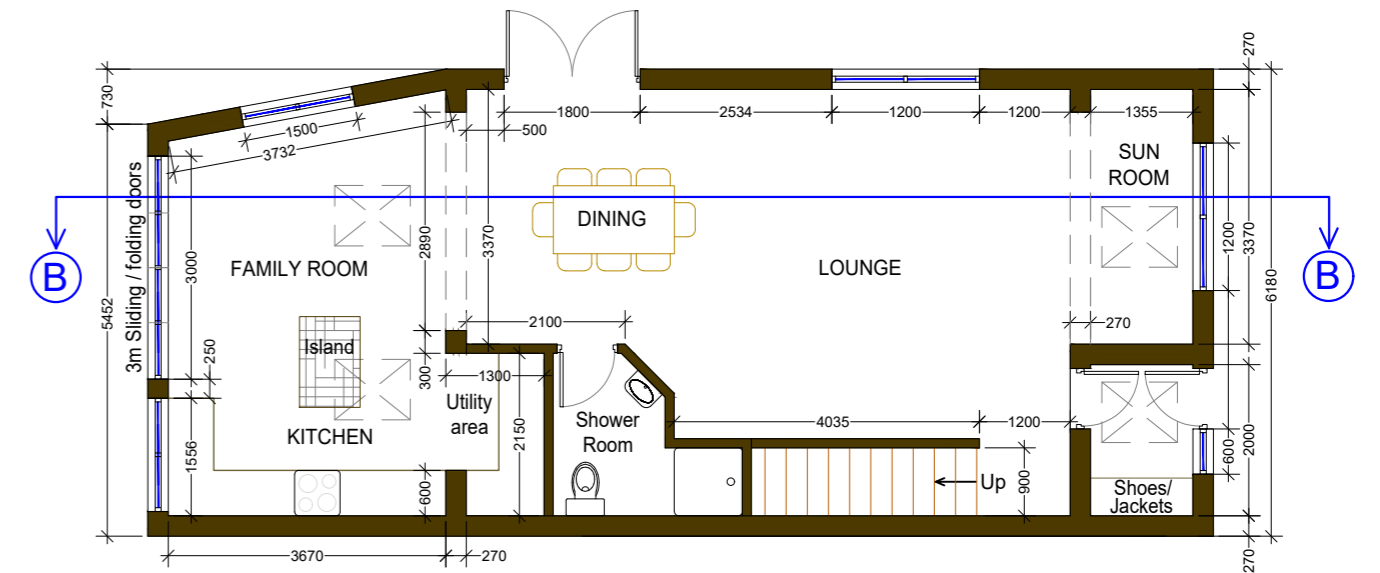

0 PROPOSED GROUND FLOOR PLAN  
Scale 1:100

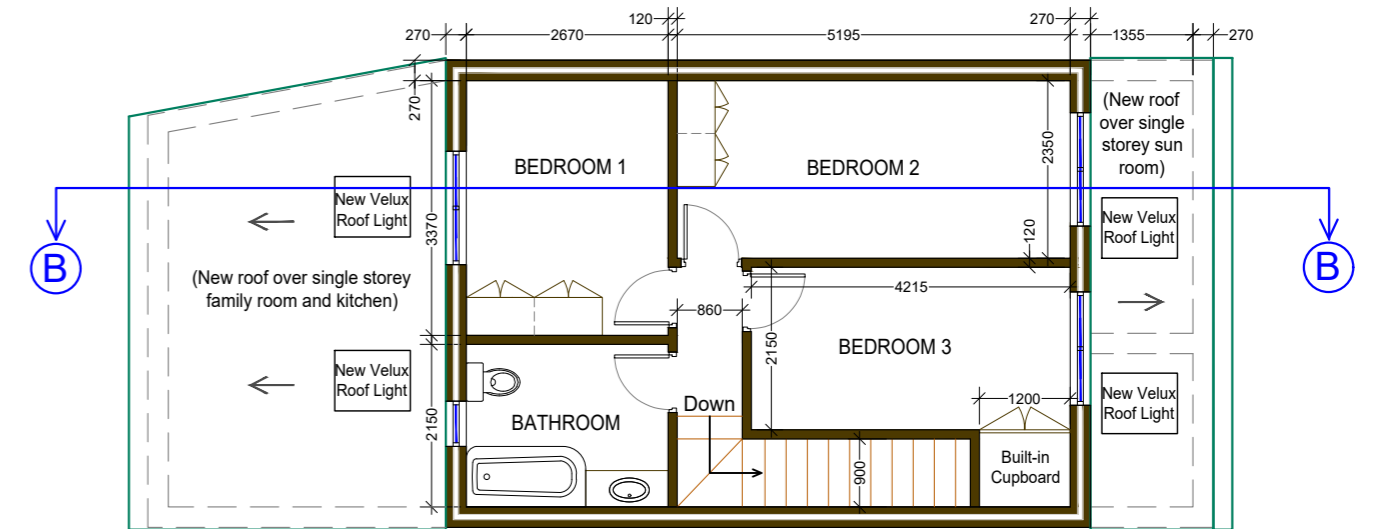

0 PROPOSED FIRST FLOOR PLAN  
Scale 1:100

NOTES

NOTES:  
THIS DRAWING IS FOR PLANNING USE ONLY.  
STRUCTURE AND BUILDING CONTROL  
APPROVAL IS REQUIRED BEFORE  
COMMENCEMENT OF ANY BUILDING WORKS.  
DO NOT REPRODUCE THIS DRAWING WITHOUT  
PERMISSION.  
THIS DRAWING IS SUBJECT TO COPYRIGHT.




CLIENT / PROJECT

Pam Turner  
283 Lowfield Street  
Dartford, UK  
DA1 1LB

DRAWING TITLE

PROPOSED SITE, FLOOR AND ROOF PLANS  
New 3 Bedroom house to be built on vacant (garden)  
land towards the side of the existing house.

drawn	RL	checked	CC
date	8 January 2024	scale	As Noted
dwg no	D03	revision	E (Parking Bays)

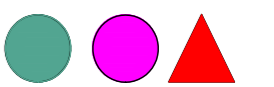  
**CHRISTOPHER  
COWLEY AND  
ASSOCIATES**  
079-86340719  
c.cowley@tiscali.co.uk