




Photo of existing wall and opening

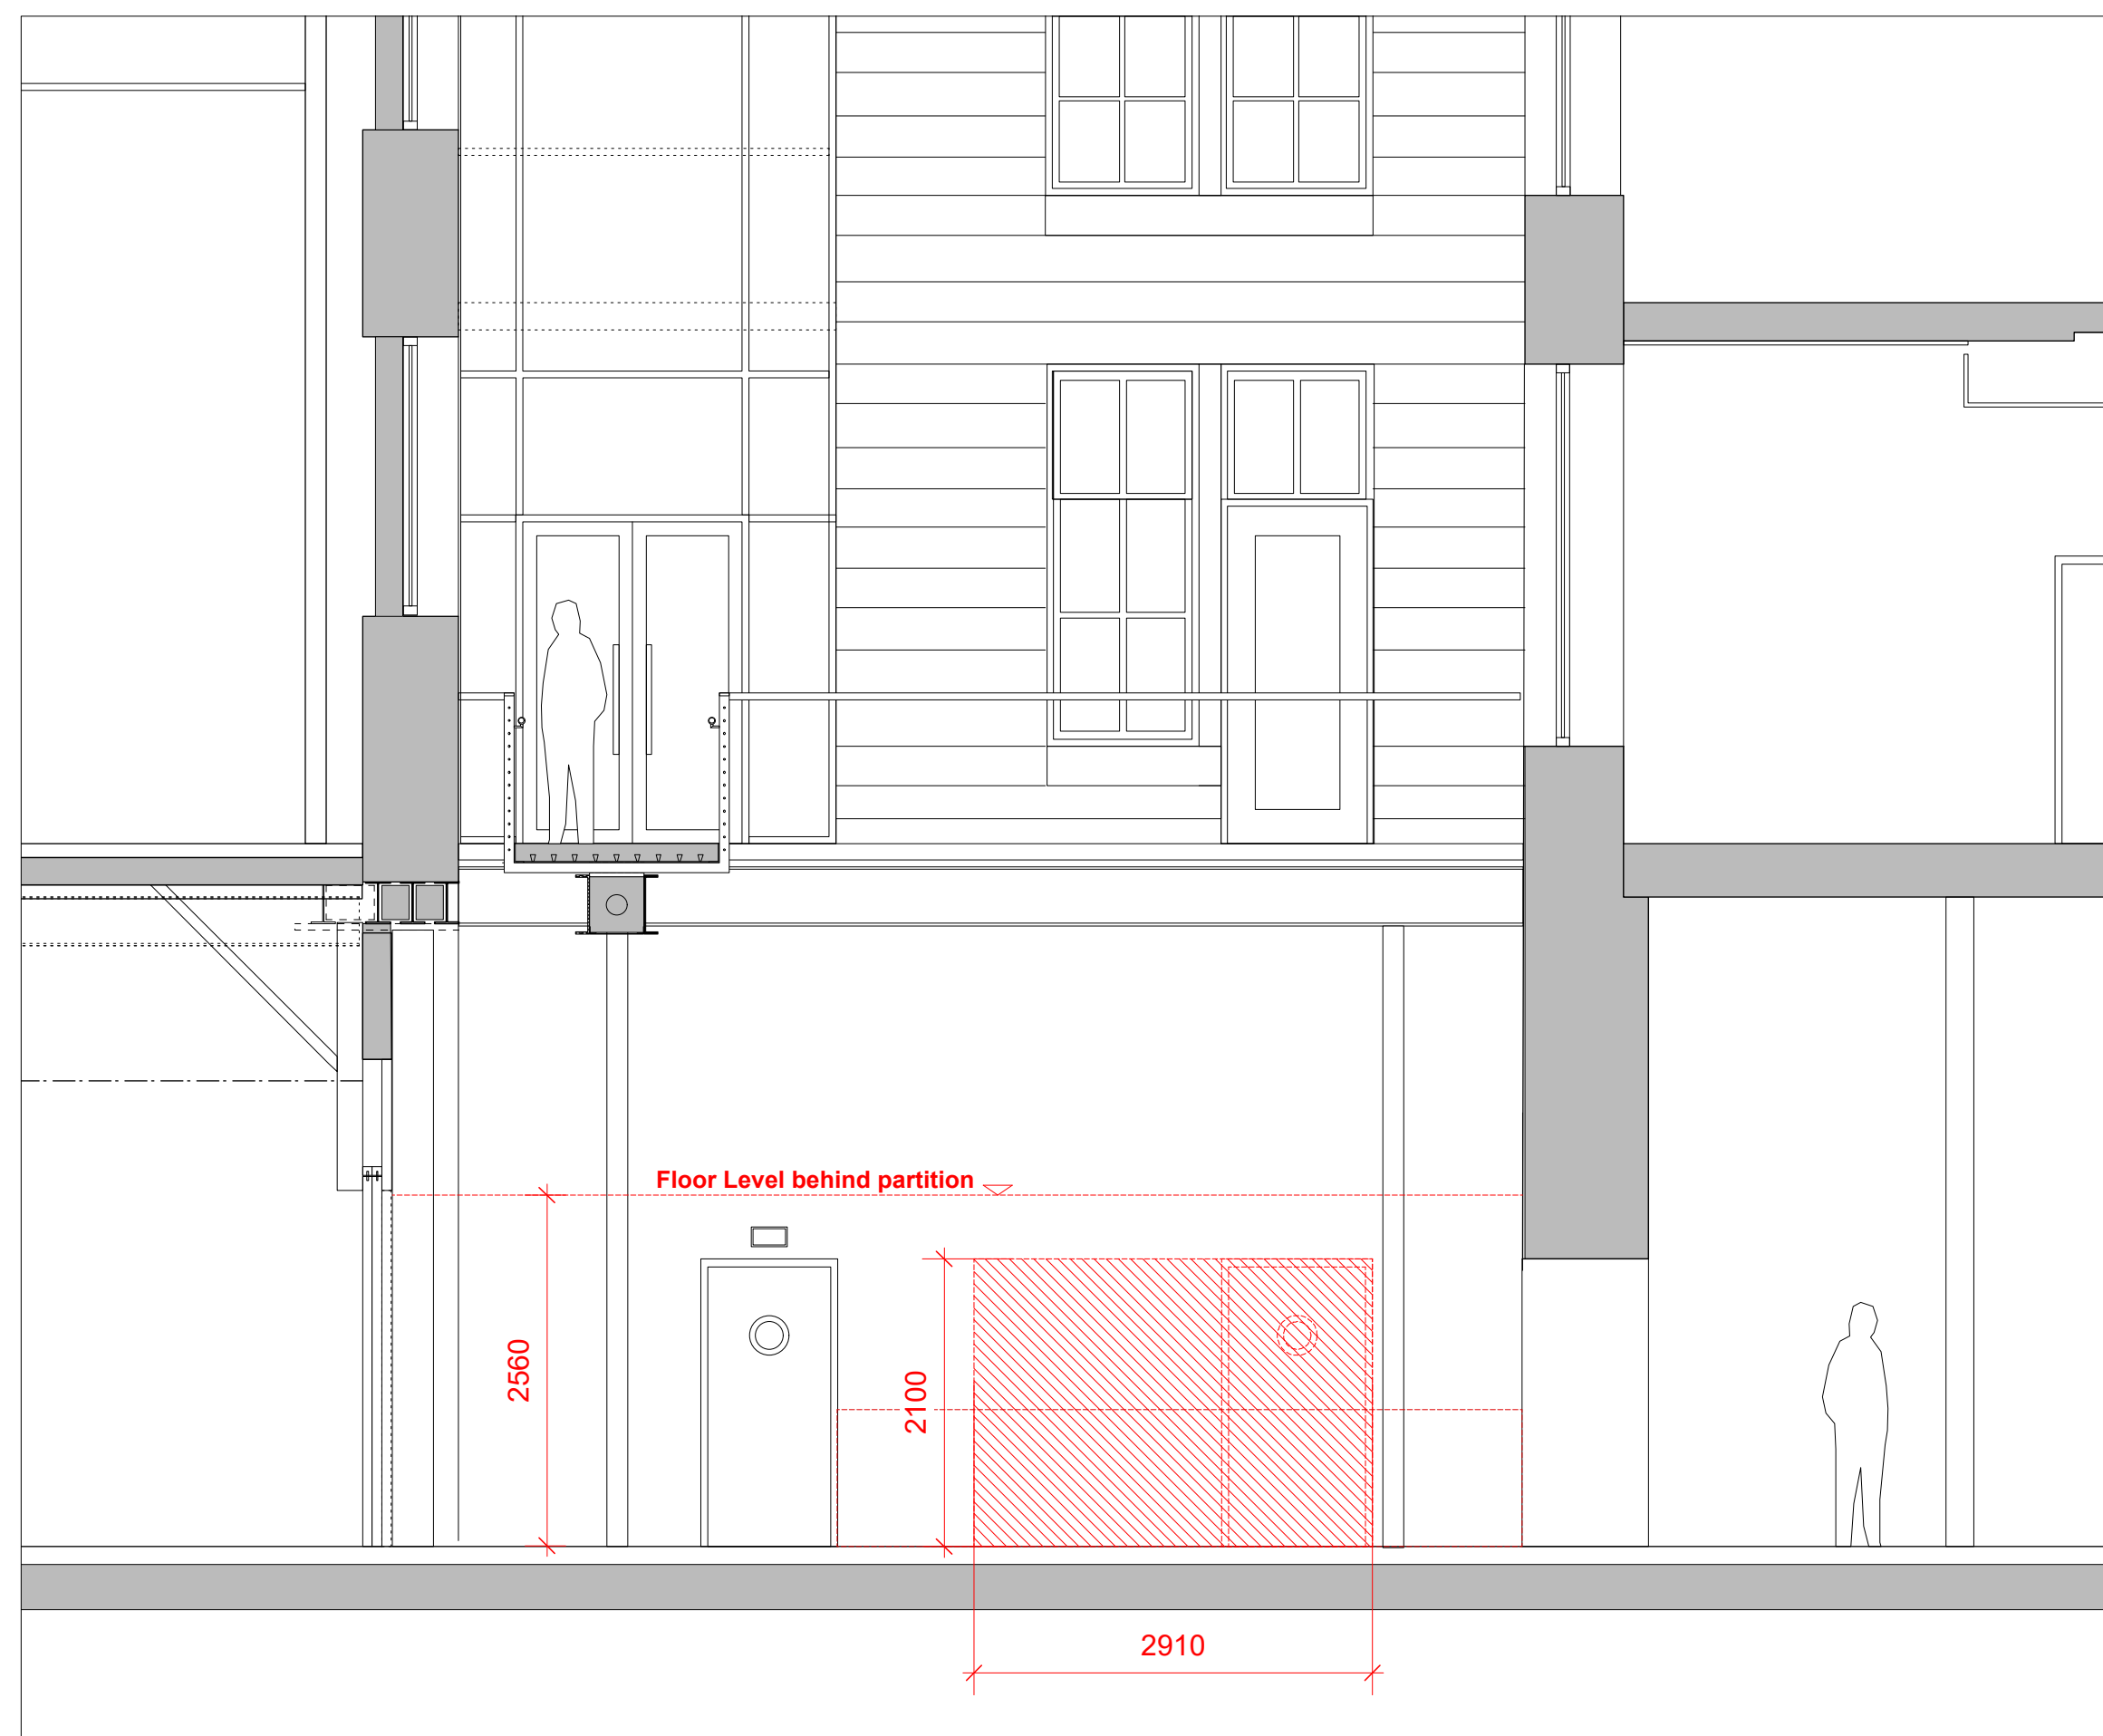

Section A-A 1:50


Do not scale from drawing. Use figured dimensions only.  
All dimensions to be checked on site by the contractor and any discrepancies to be notified to the architect prior to works being carried out.

**Key:**



- Downtakings
- Ownership Boundary

**General Notes:**


- Care to be taken when enlarging the existing opening to form proposed open kitchen counter.
- Reveal to the new opening to be plastered.
- Damage to existing plaster during the downtakings to be repaired to match existing.
- Structural opening support to be enclosed in plaster and finished to match surrounding wall.
- Existing electrical fixtures to be relocated and redundant fixtures removed.

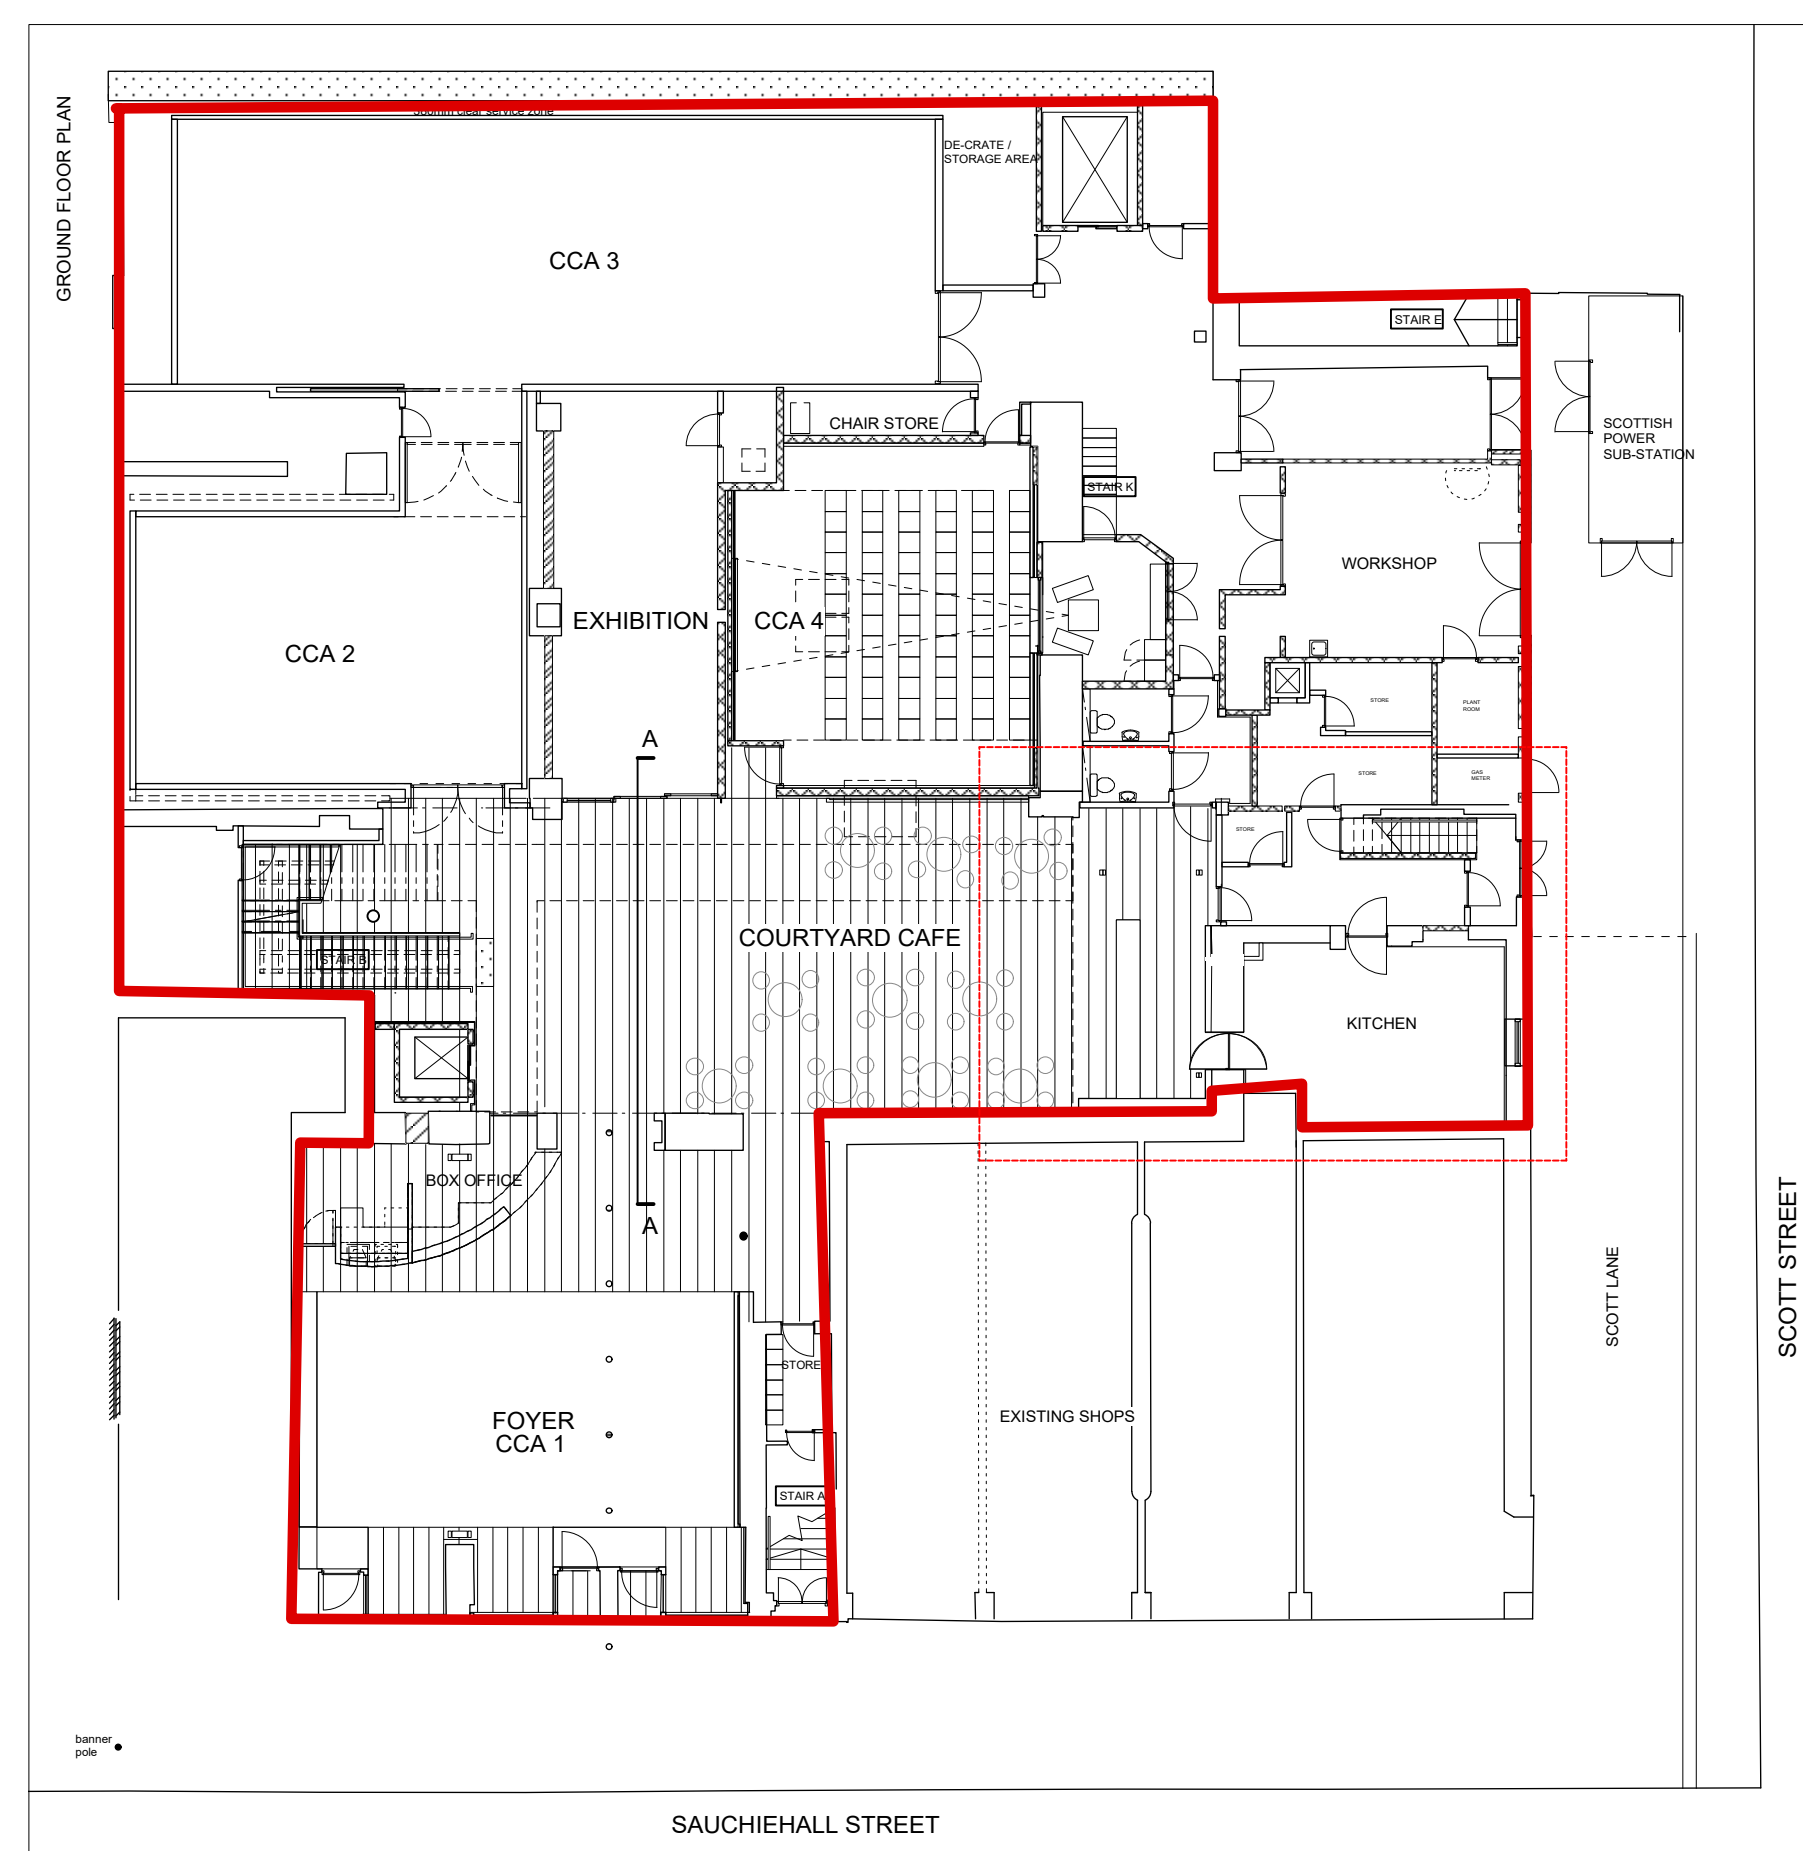

Ground Floor Plan 1:200

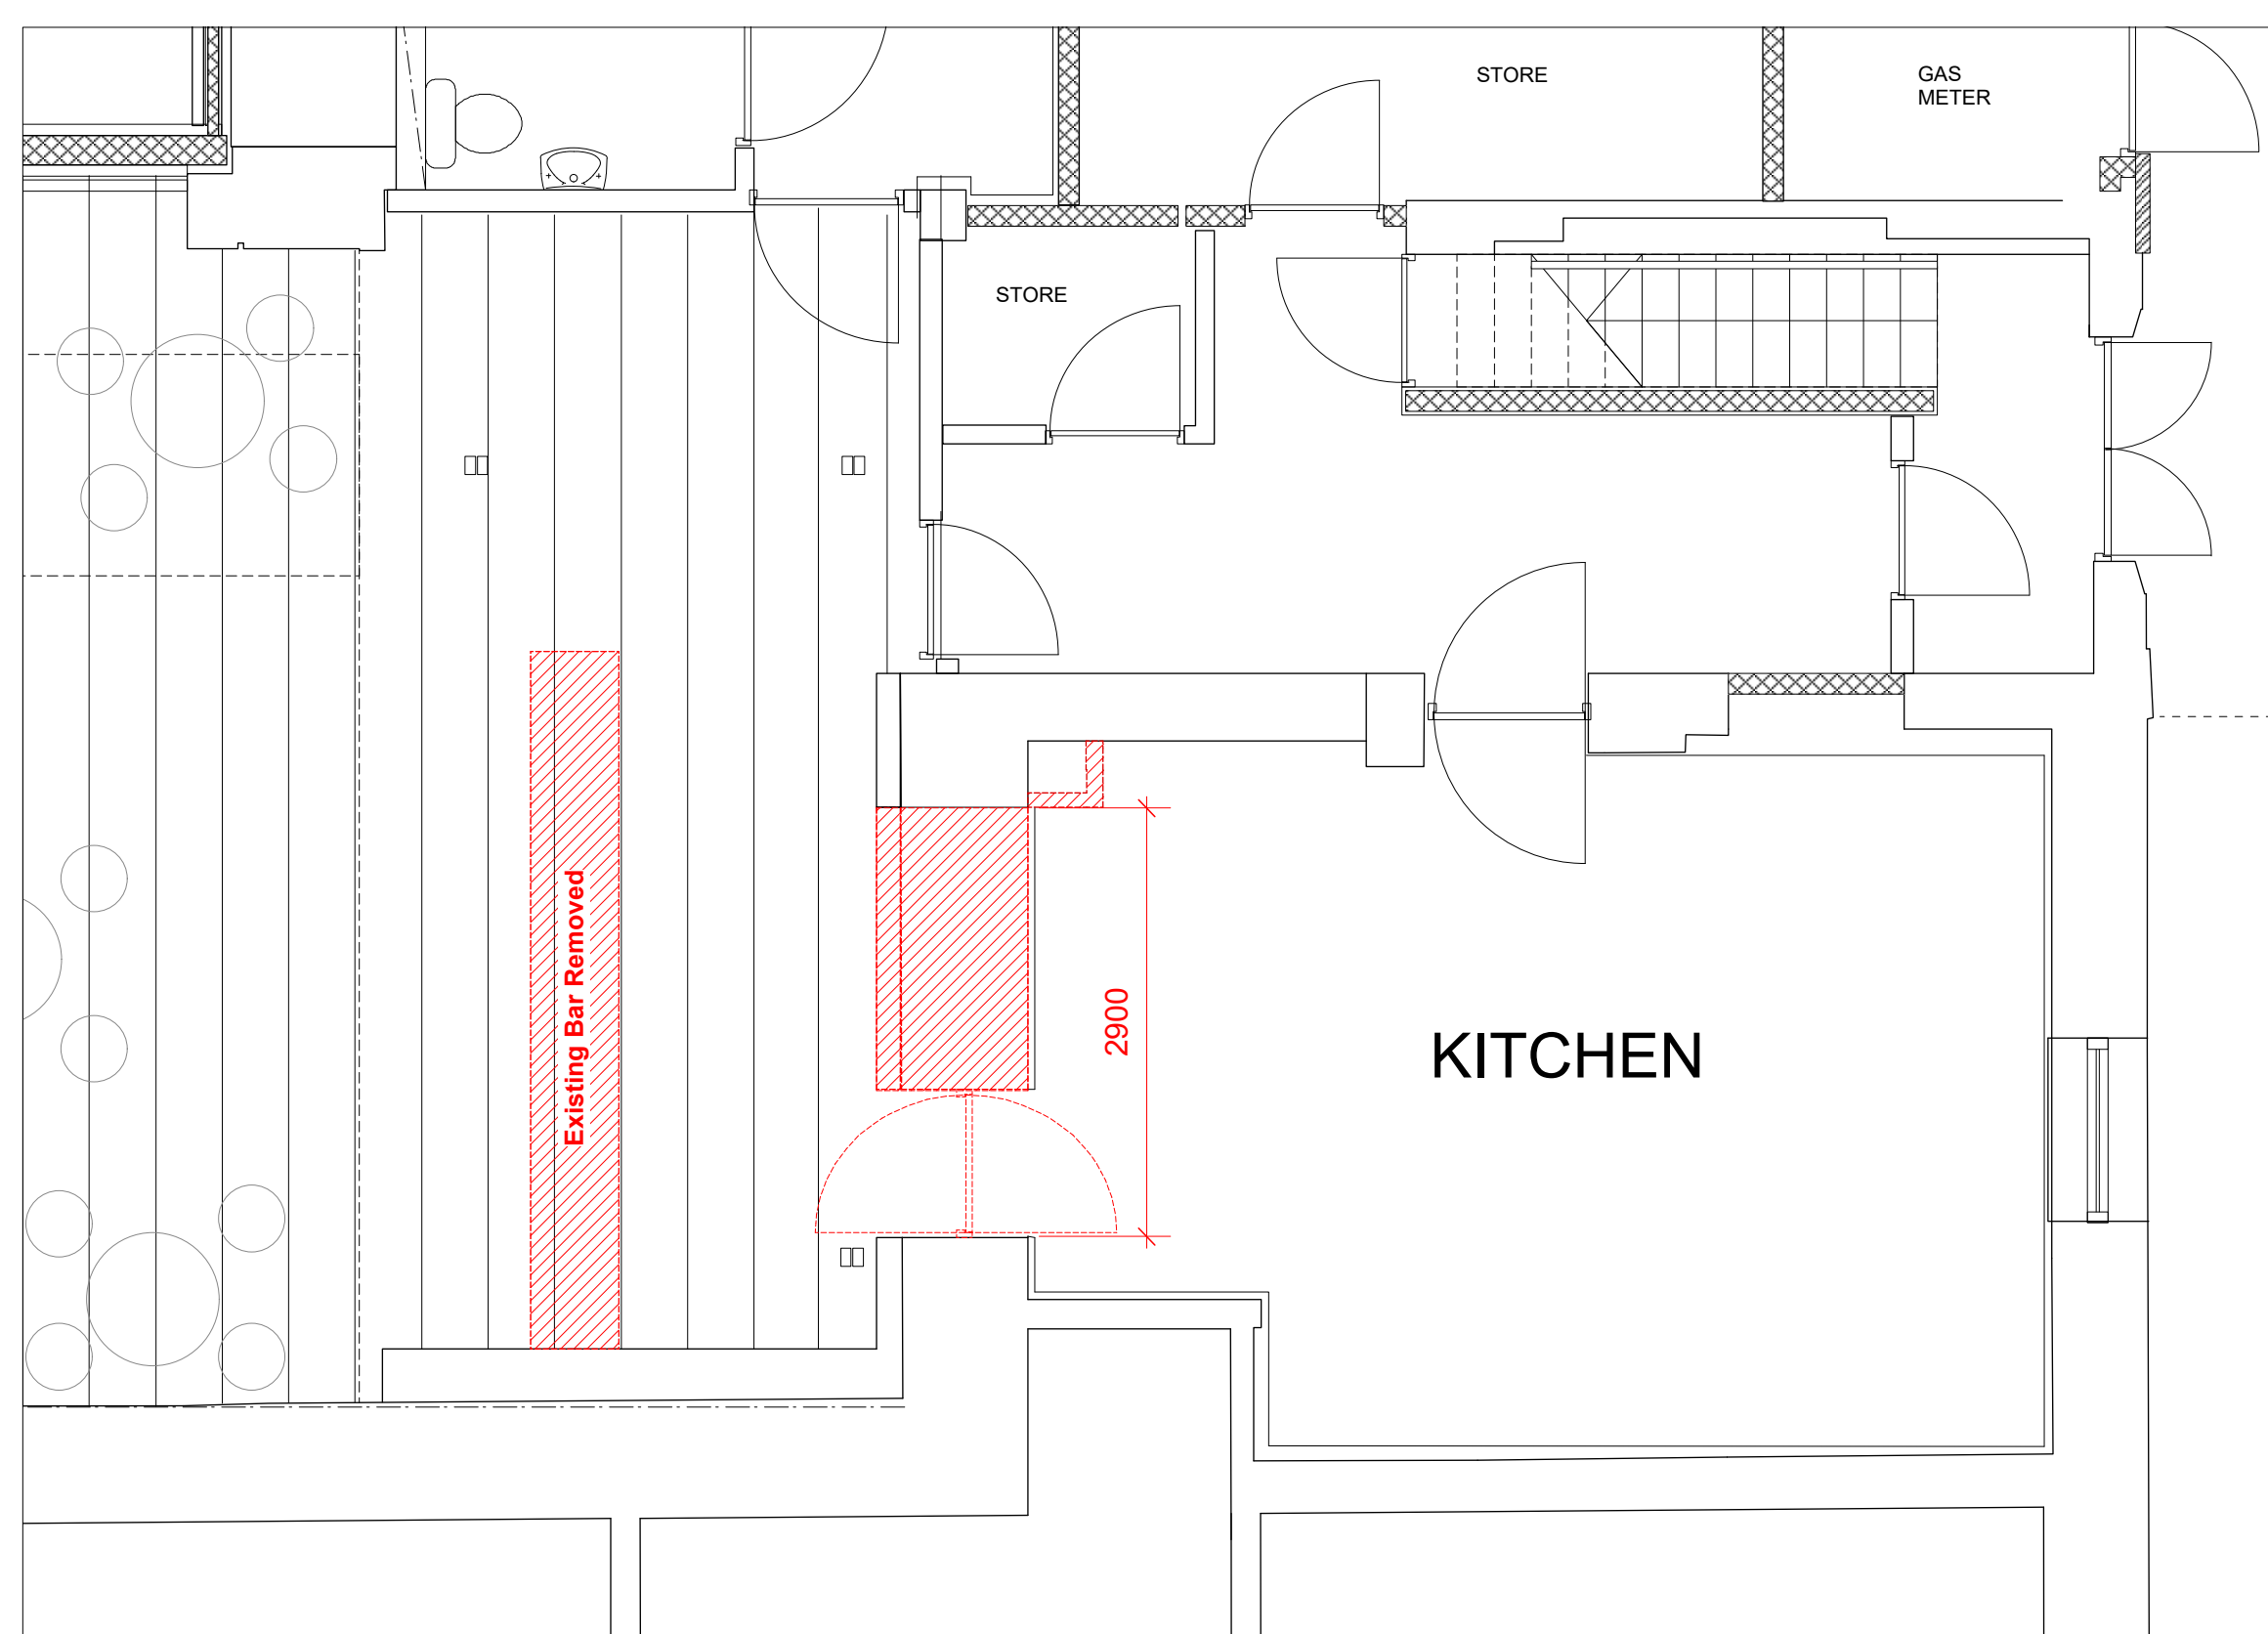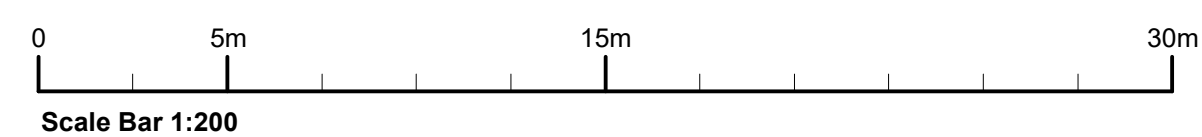

Ground Floor Plan 1:50

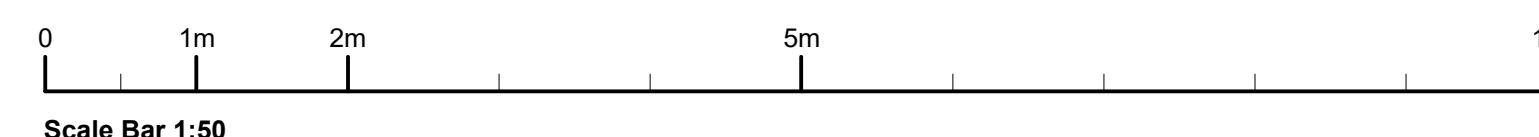

23.01.2024 - A - Revised 1:200 Existing Plan

revisions **LISTED BUILDING CONSENT**

client CENTRE FOR CONTEMPORARY ARTS

project CENTRE FOR CONTEMPORARY ARTS

**PAGE & PARK ARCHITECTS**

ITALIAN CENTRE 49 COCHRANE STREET GLASGOW G1 1HL

Tel . 041-552-0686

title **AS EXISTING** drawing no. **G748/L(2-)**

scale **As Indicated** date **20.12.2023**

