


01 Street Scene - Proposed
1:100



1) This drawing is the copyrighted and may not be altered or reproduced in any way without written permission
 2) Written dimensions supersede manual or electronically scaled dimensions. All dimensions must be checked on site by Contractor before commencement of the works or fabrication
 3) This drawing is to be used only for the purposes intended as described in the Drawing Title box
 4) This drawing must be read in conjunction with all other Consultants drawings & specifications applicable to this project
 5) The information contained herein is confidential and may not be copied or disclosed to any other person or used for any purpose other than that for which it was originally prepared and supplied without the prior written consent
CONSTRUCTION DESIGN & MANAGEMENT REGULATIONS 2015
DESIGNERS HAZARD INFORMATION FOR CONSTRUCTION
 The notes below refer specifically to the information shown on this drawing. Refer to the Construction Phase Health and Safety Plan for further information.
 1) If you do not fully understand the risks involved during the construction of the items indicated on this drawing ask your Manager, Health & Safety Advisor or a member of the Design Team before proceeding.

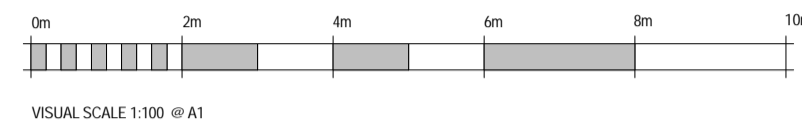


02 Front Elevation - Proposed
1:50

STOVE FLUE
 NATURAL SLATE FINISH TO LOWER ROOF
 ZINC CLADDING WRAPPED AROUND FORM WALLS
 NATURAL TIMBER CLADDING
 WHITE RENDER FINISH TO LOW LEVE WALLS
 TAMARISK
 REPLACEMENT BALUSTRADING - GLASS




03 Rear Elevation - Proposed
1:50


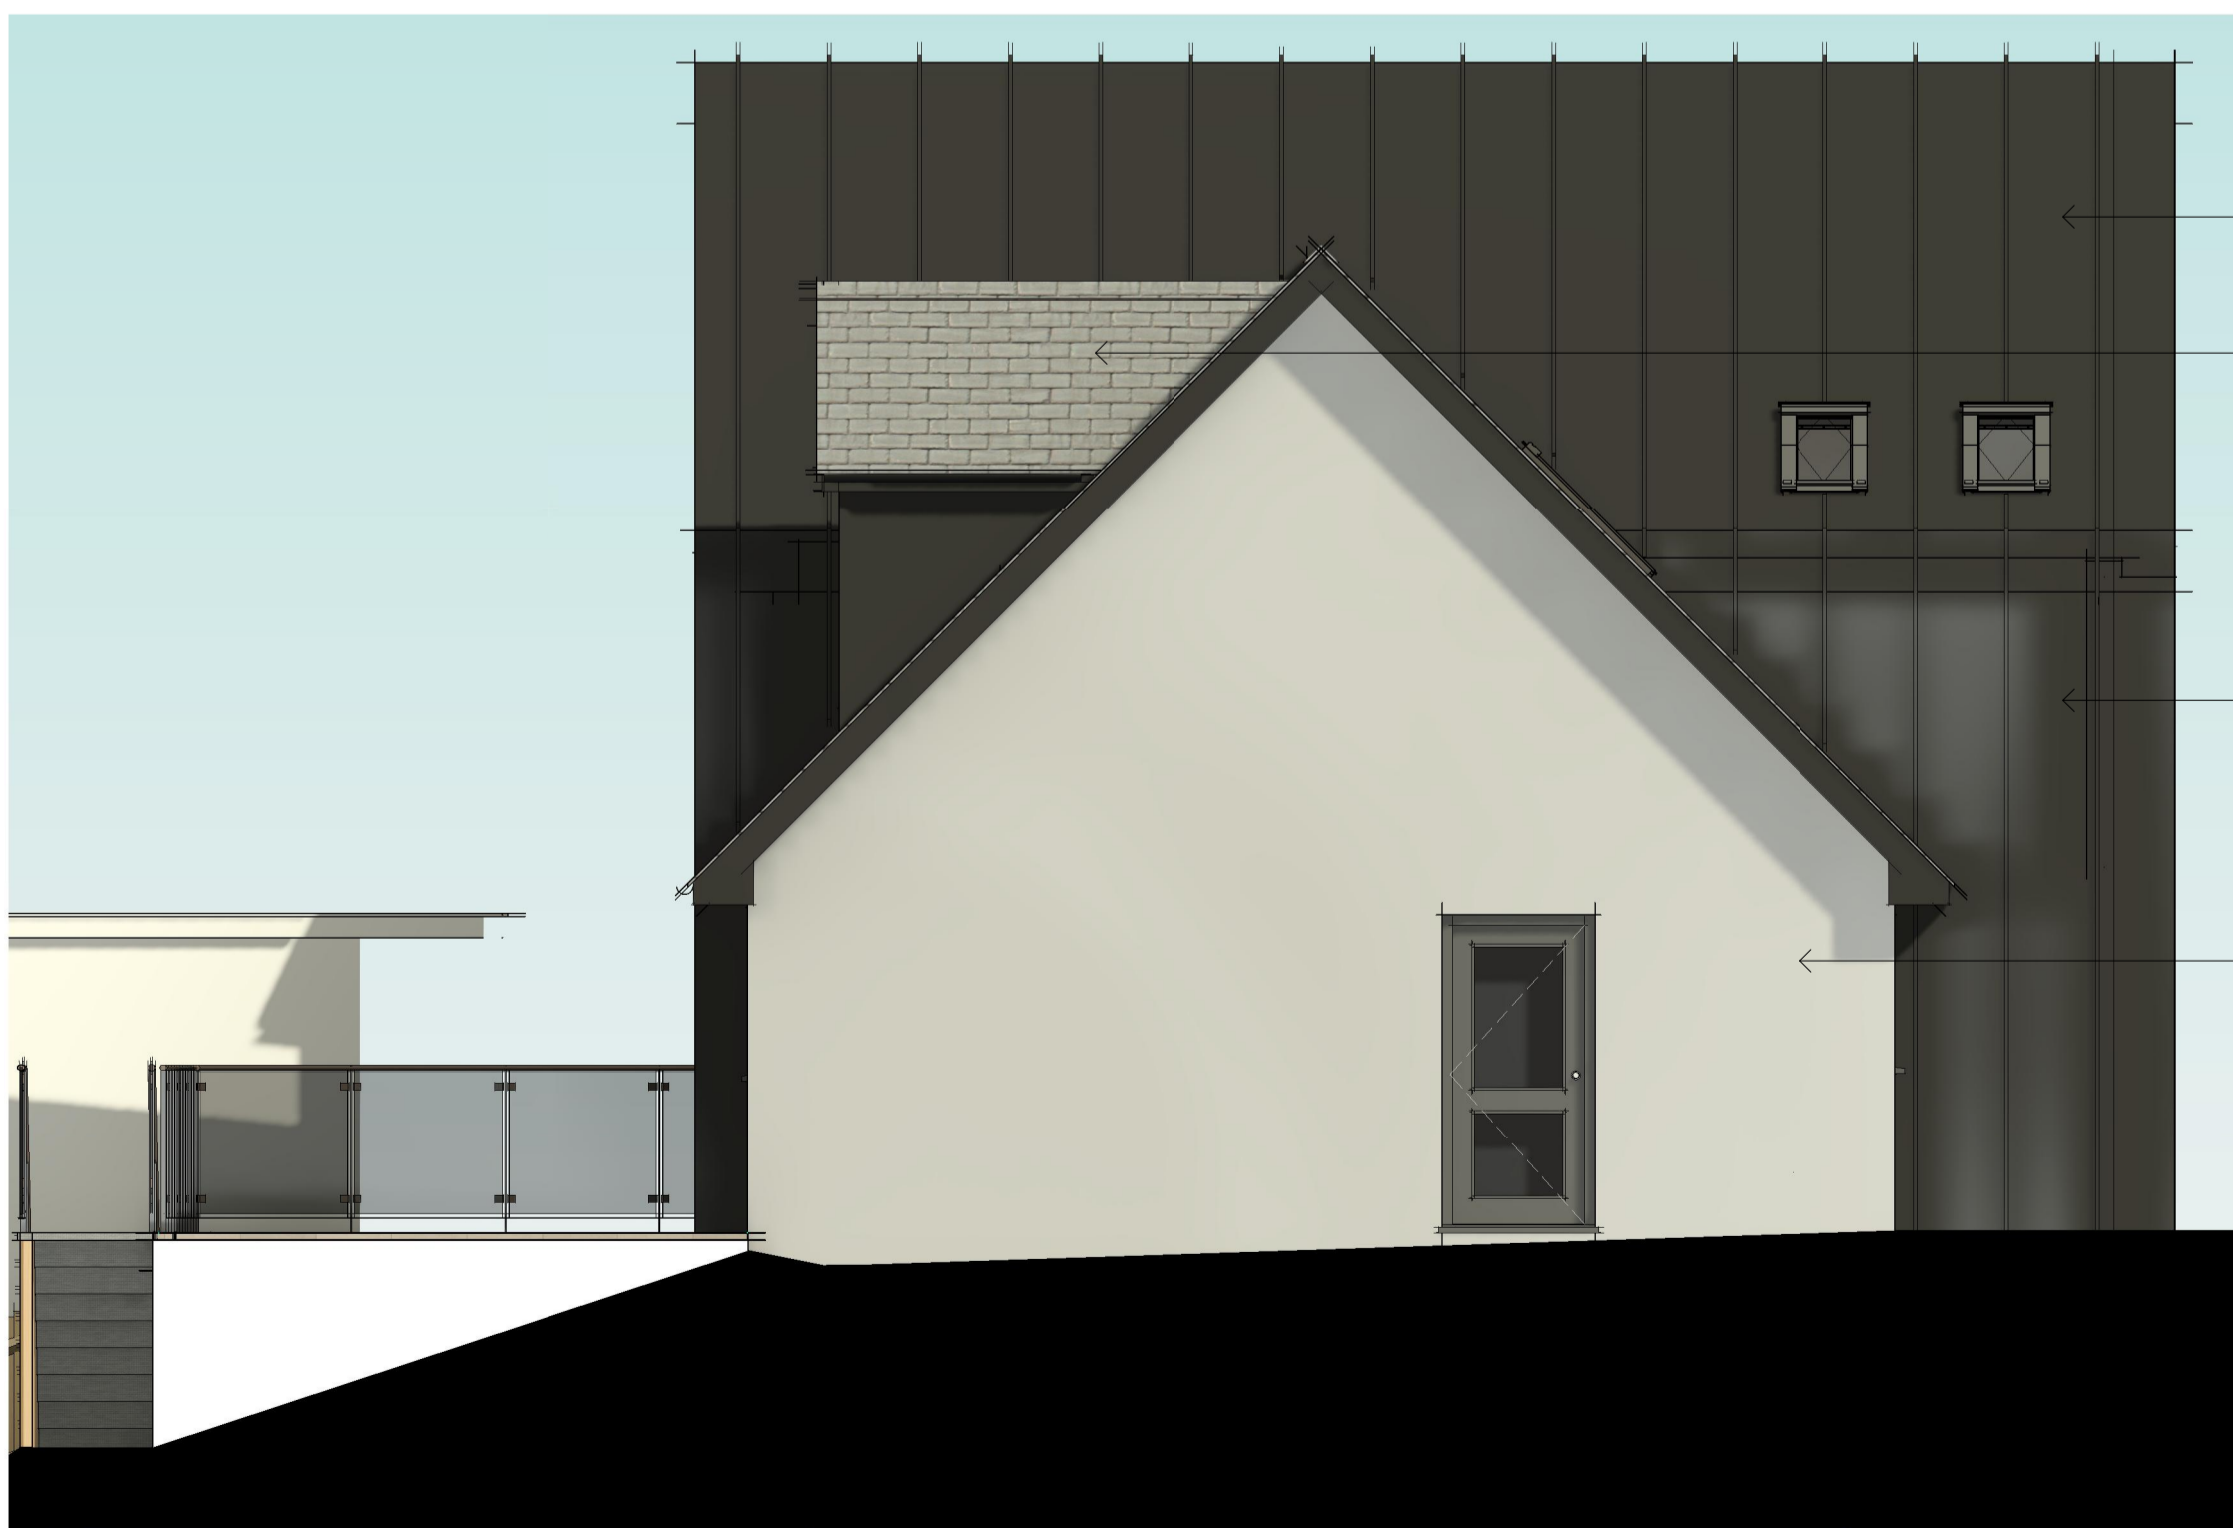


04 Side Elevation 02 - Proposed
1:50

STANDING SEAM ZINC CLADDING TO HIGHER ROOF
 NATURAL SLATE ROOF FINISH TO DORMER WINDOWS
 STANDING SEAM ZINC CLADDING TO FORM WALLS
 WHITE RENDER FINISH TO LOWER WALLS
 GLASS BALUSTRADING

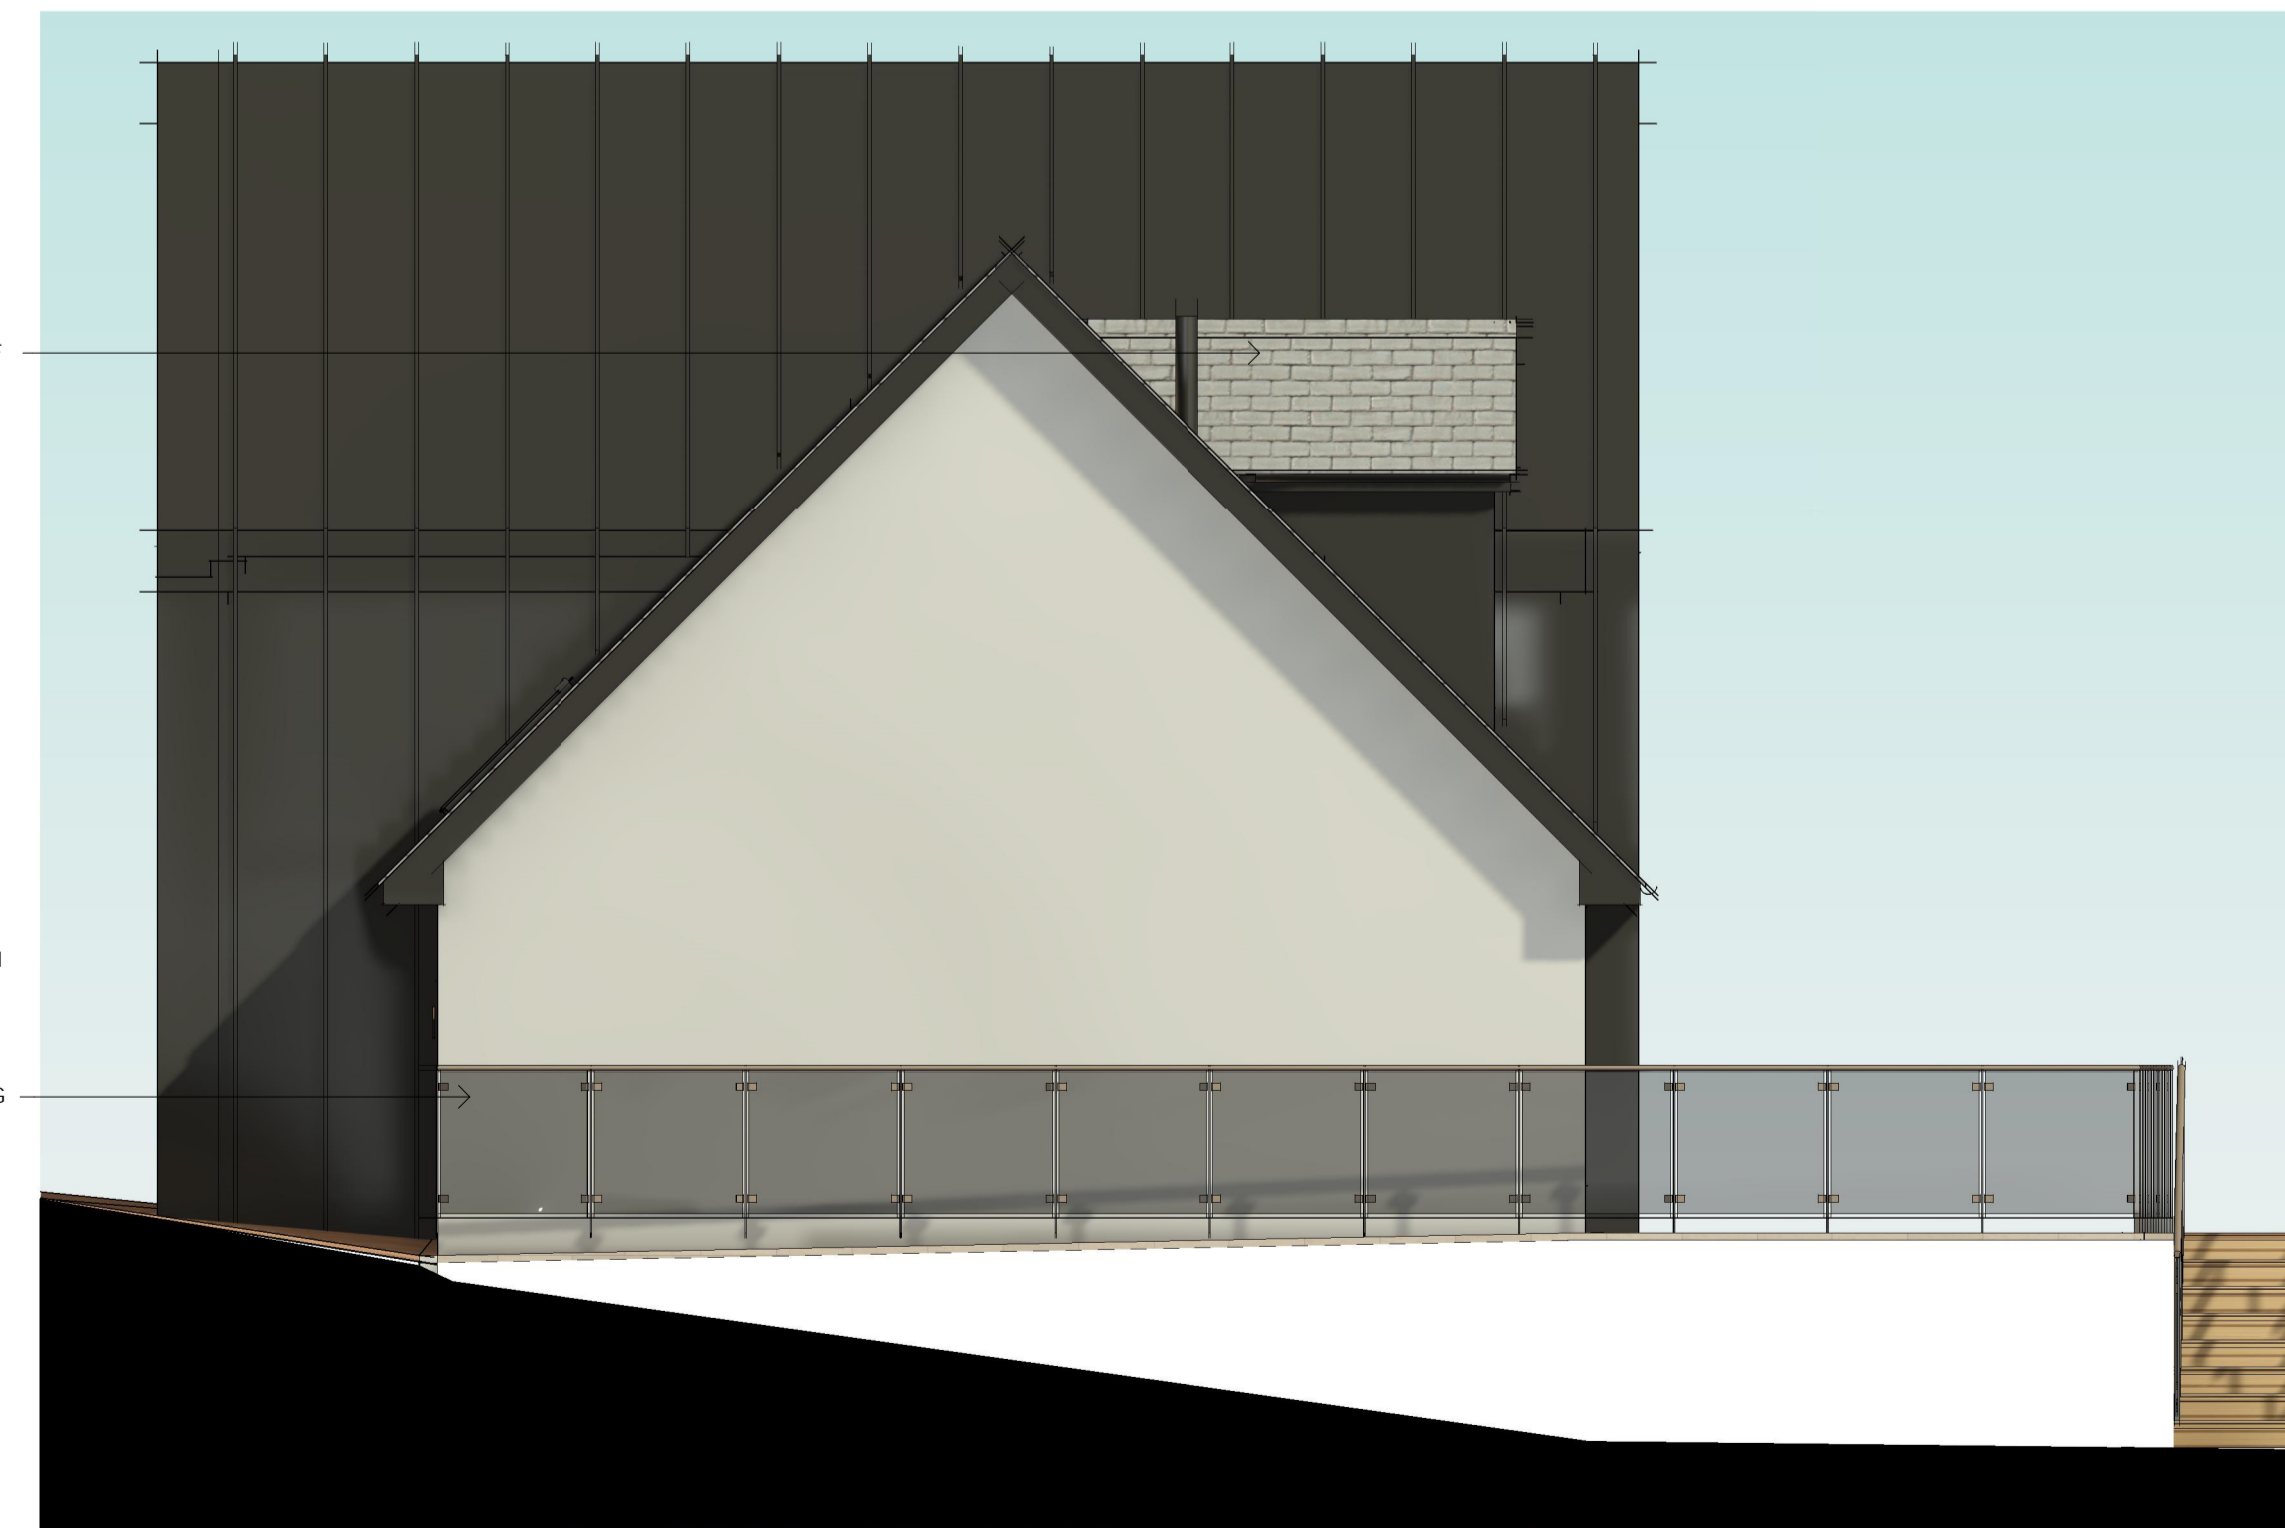

05 Side Elevation 01 - Proposed
1:50

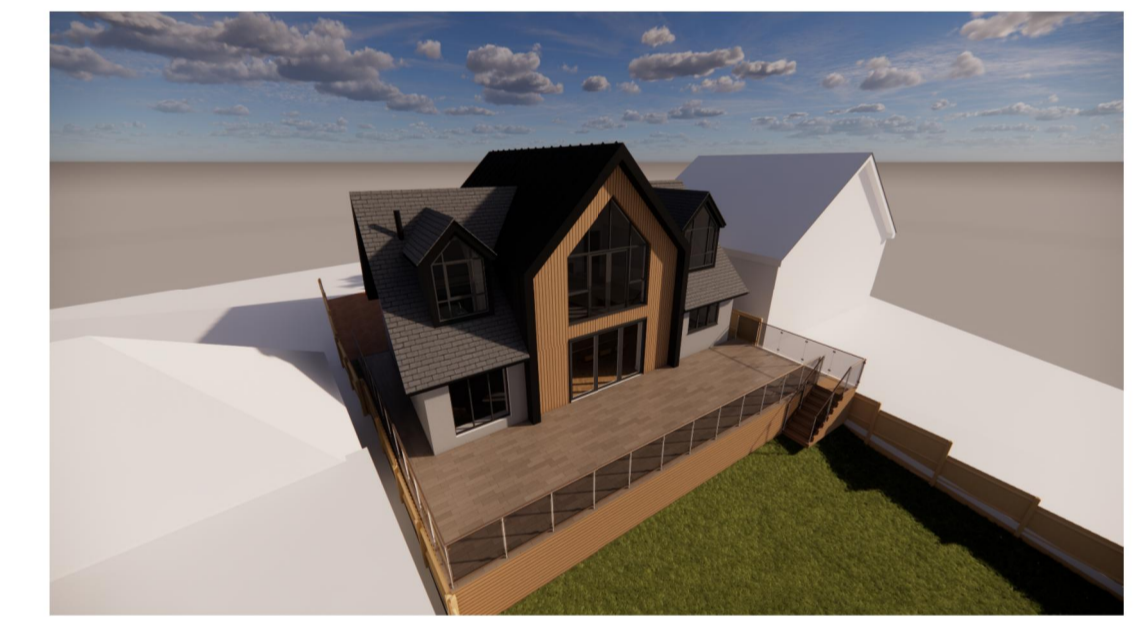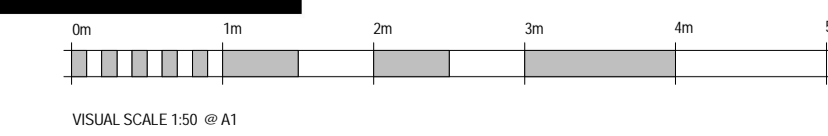

Ref	Date	Description	By	CHKD
Above references apply to revisions on this sheet				
S0 PLANNING APPLICATION				
Client: Mr M. & Mrs T. Pacy				
Project Title: Proposed Extension and Alterations Tamarisk, Seagrove Manor Road Seaview, Isle of Wight PO34 5HW				
Drawing Title / Description: Proposed Elevations				
Scale: As Indicated @ A1	Date: 2023-12-04	Drawn: JQ		
Project: PACY	Drawing No: 004	Rev:		

This drawing has a Copyright. Permission to use is required.