




Existing Ground Floor Plan

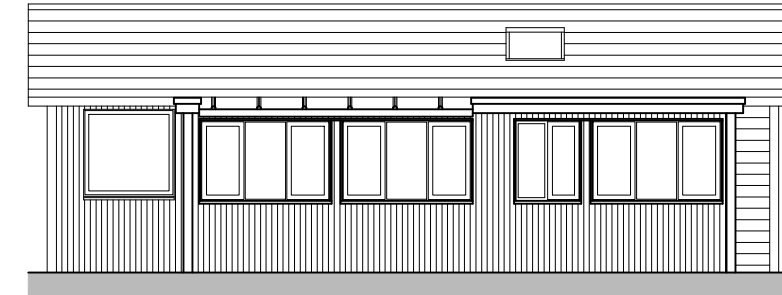


Existing South East Elevation

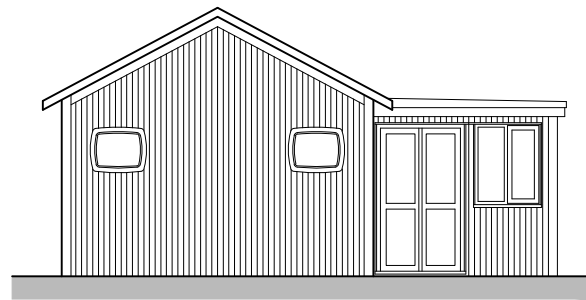


Existing South West Elevation

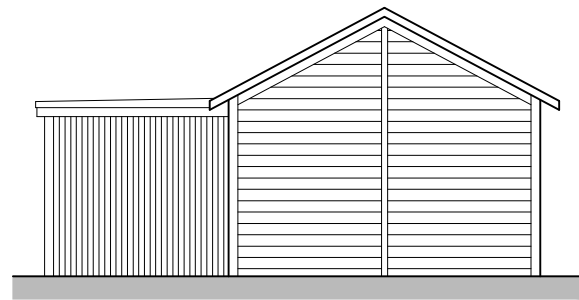

Existing North East Elevation

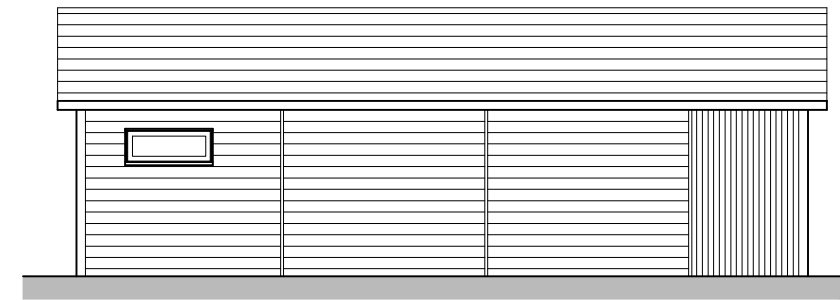

Existing North West Elevation

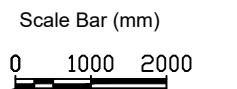

This drawing is the copyright of **Arid design ltd** and may not be altered or reproduced in any way without written permission

Written dimensions to be used at all times. All dimensions to be checked on site by Contractor before commencement of the works.

This drawing is to be read in conjunction with all other relevant Consultants drawings, any discrepancy to be raised prior to commencement.

ARID

**DESIGN & MANAGEMENT
Consultants**

ARID Design Ltd
Tel: 01983 529895
E-mail: info@arid.co.uk

Rev A: LDC Submission Jan 2024

Client: Mrs Sam Mitchell
Project: Lawful Development for 'The Chalet' at Gate House, Gate Lane, Freshwater, PO40 9QT

Drawing: Existing Floor Plan & Elevations

Dwg No: 351-02 Scale: 1:100@A3

Rev: A Date: Jan 2024