




NOTES:  
 THIS DRAWING & ANY DESIGN THEREON IS THE COPYRIGHT OF LEWIS ARREN DESIGN STUDIO AND MUST NOT BE REPRODUCED WITHOUT THEIR WRITTEN CONSENT.  
 DRAWINGS CONTRACTORS MUST VERIFY ALL DIMENSIONS ON SITE BEFORE COMMENCING ANY WORK OR SHOP DRAWINGS. THIS DRAWING IS NOT TO BE SCALED. USE FIGURED DIMENSIONS ONLY.  
 SUBJECT TO STATUTORY APPROVALS AND SURVEY.  
 AREAS BUILDING AREAS ARE LIABLE TO ADJUSTMENT OVER THE COURSE OF THE DESIGN PROCESS DUE TO THE ONGOING CONSTRUCTION DETAILING DEVELOPMENTS.  
 RISK ASSESSMENT IN ACCORDANCE WITH CDM REGULATION 7, 11 & 15, SIGNIFICANT HAZARDS HAVE BEEN IDENTIFIED AND ARE ANNOTATED THIS:  
 REFER TO THE CURRENT DESIGNERS RISK INFORMATION SCHEDULE FOR FURTHER DETAILS.

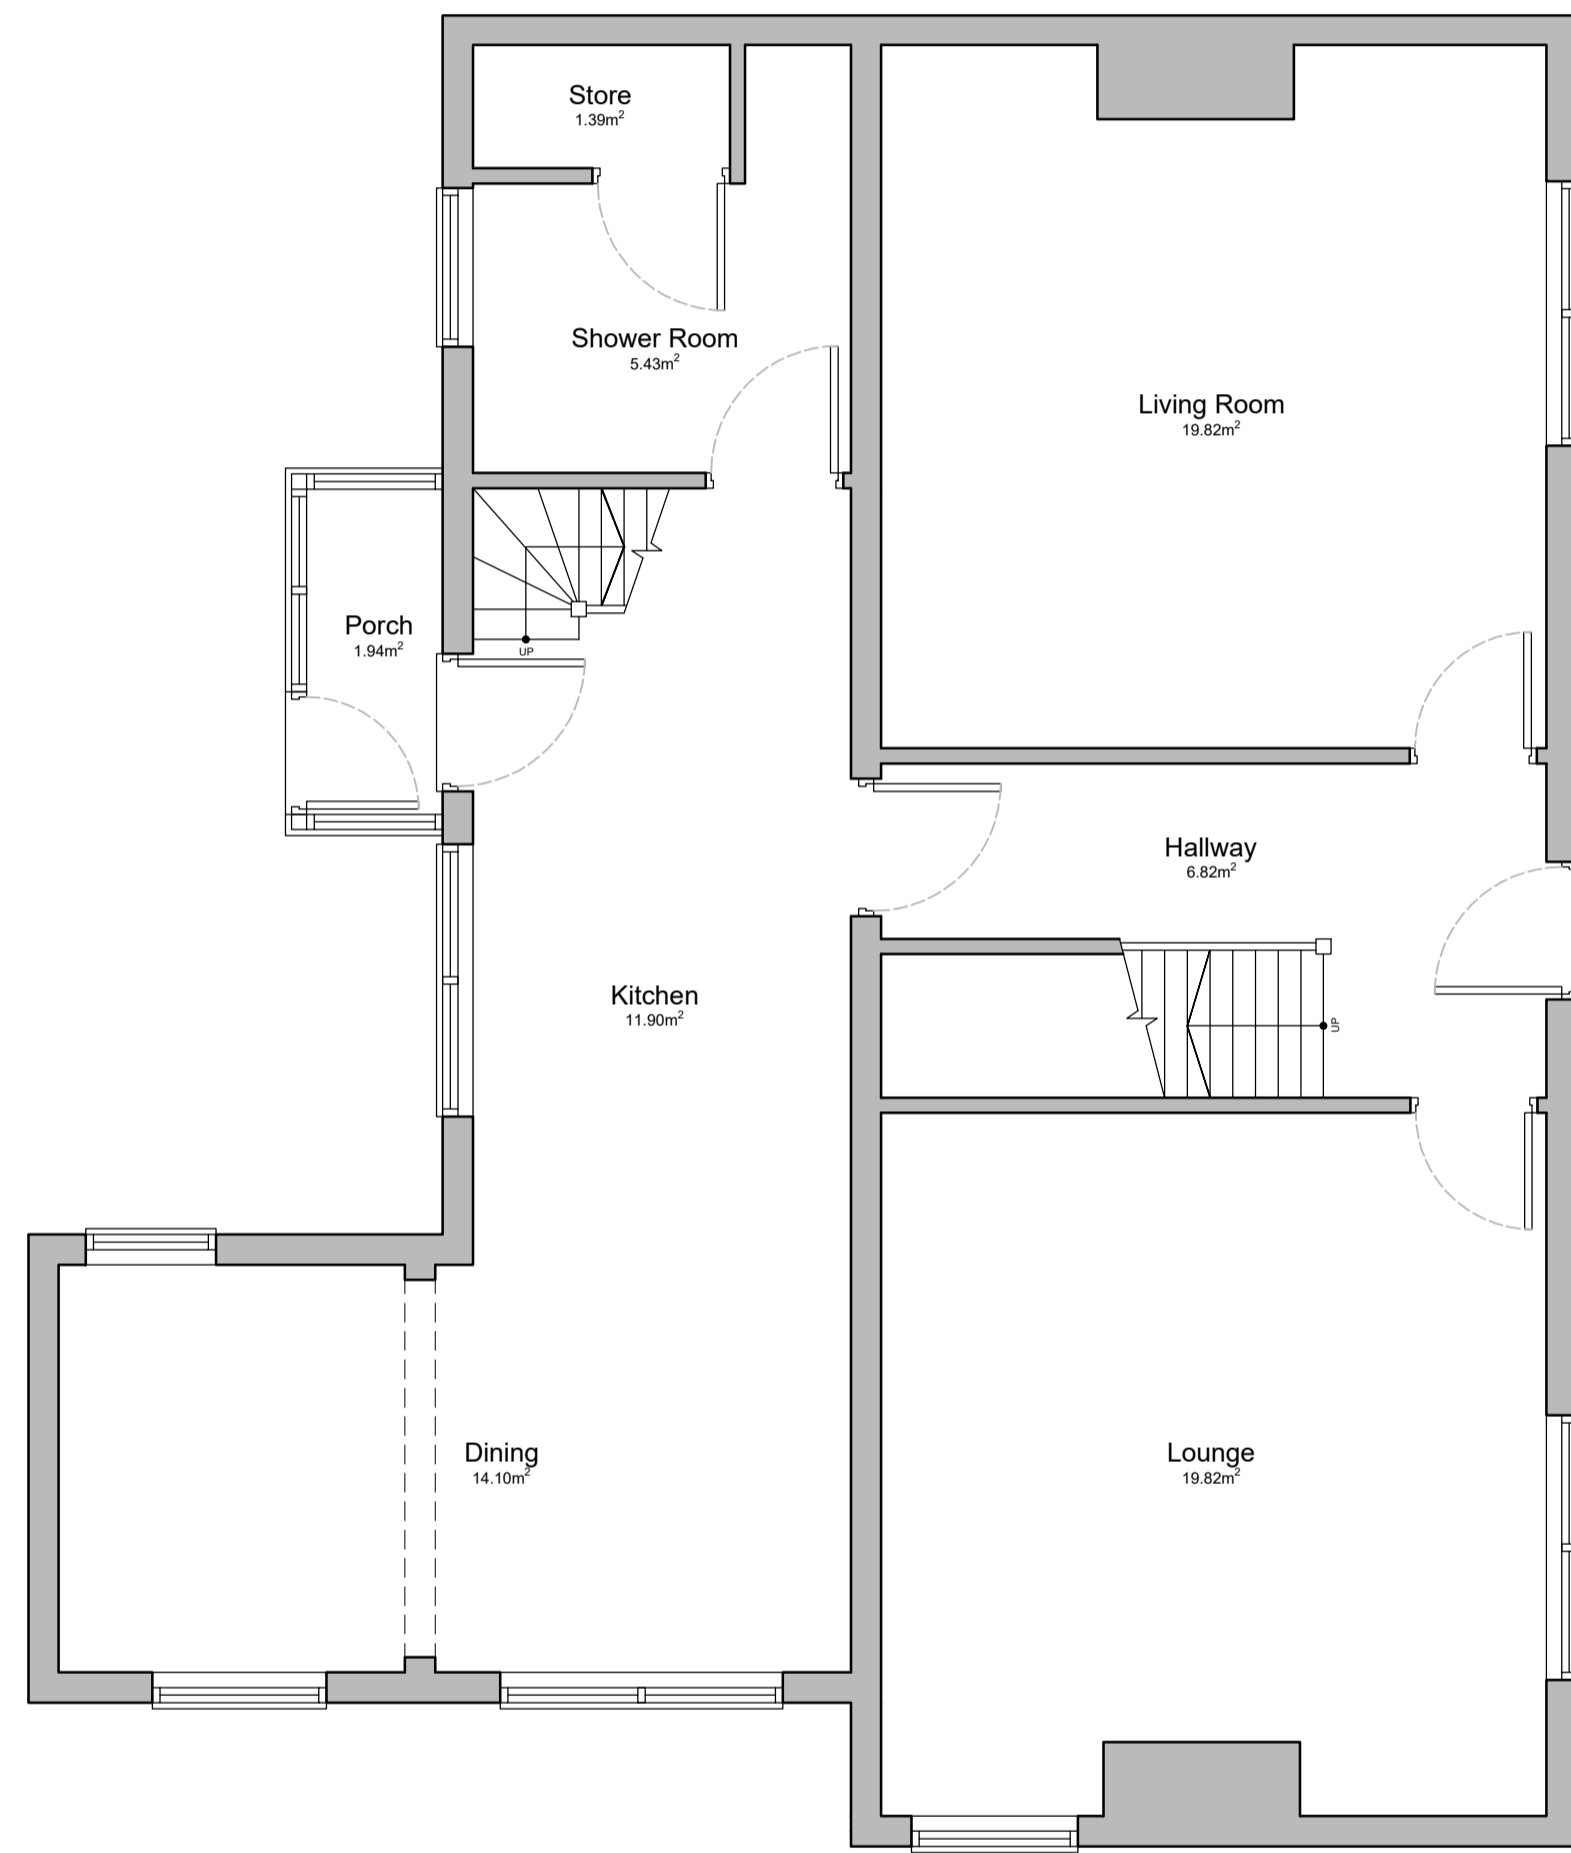


AS EXISTING - GROUND FLOOR PLAN   
 SCALE - 1:50 @ A1

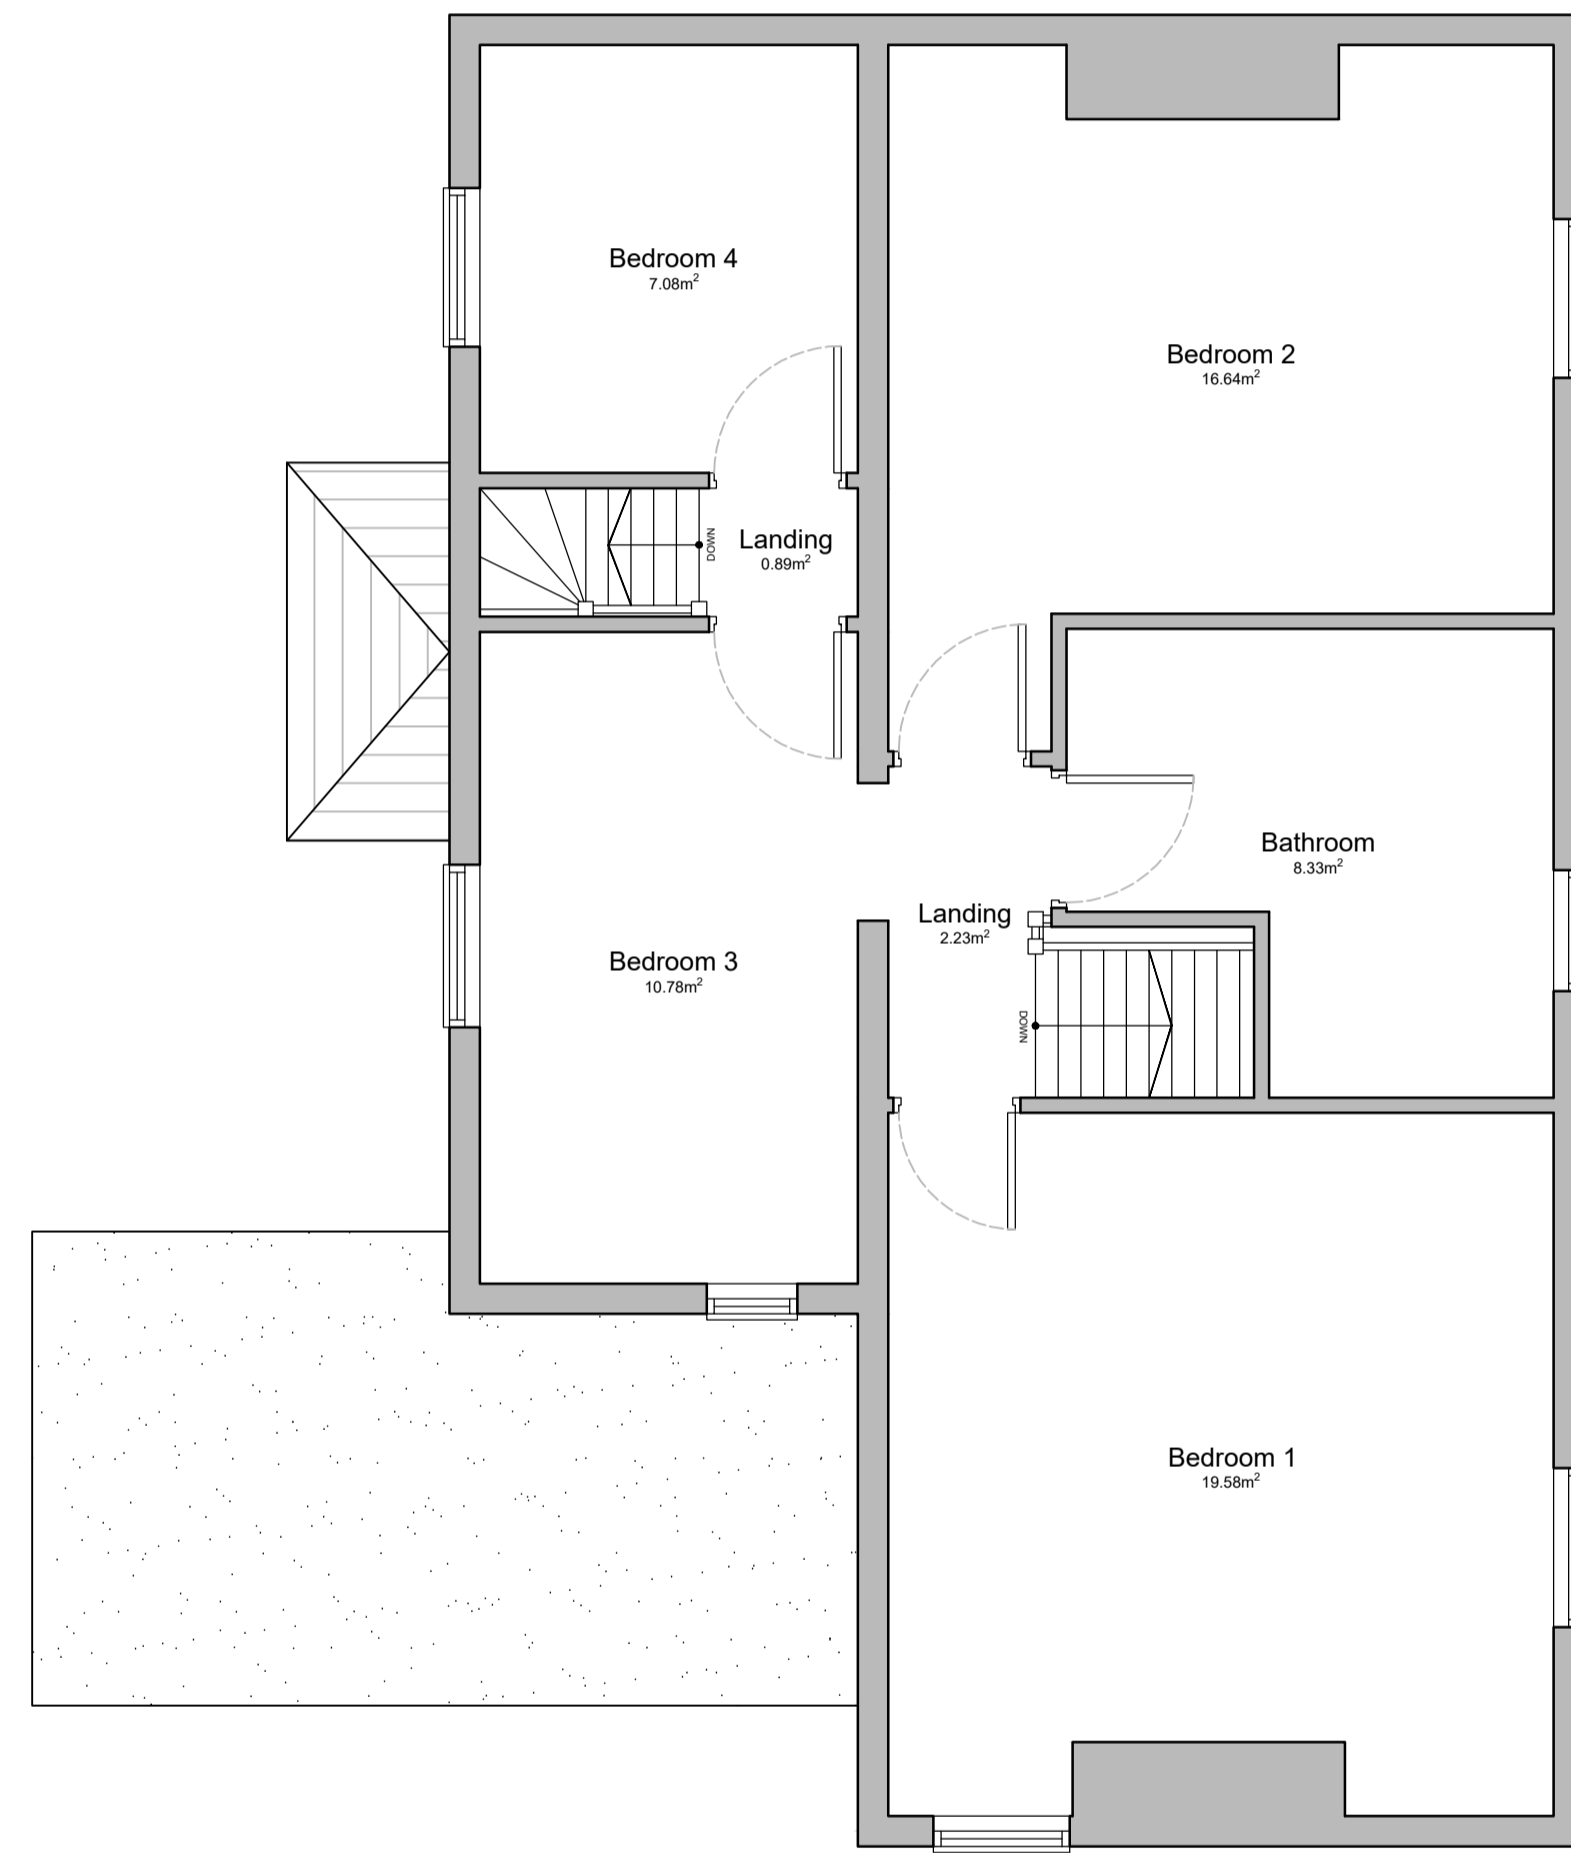


AS EXISTING - FIRST FLOOR PLAN   
 SCALE - 1:50 @ A1

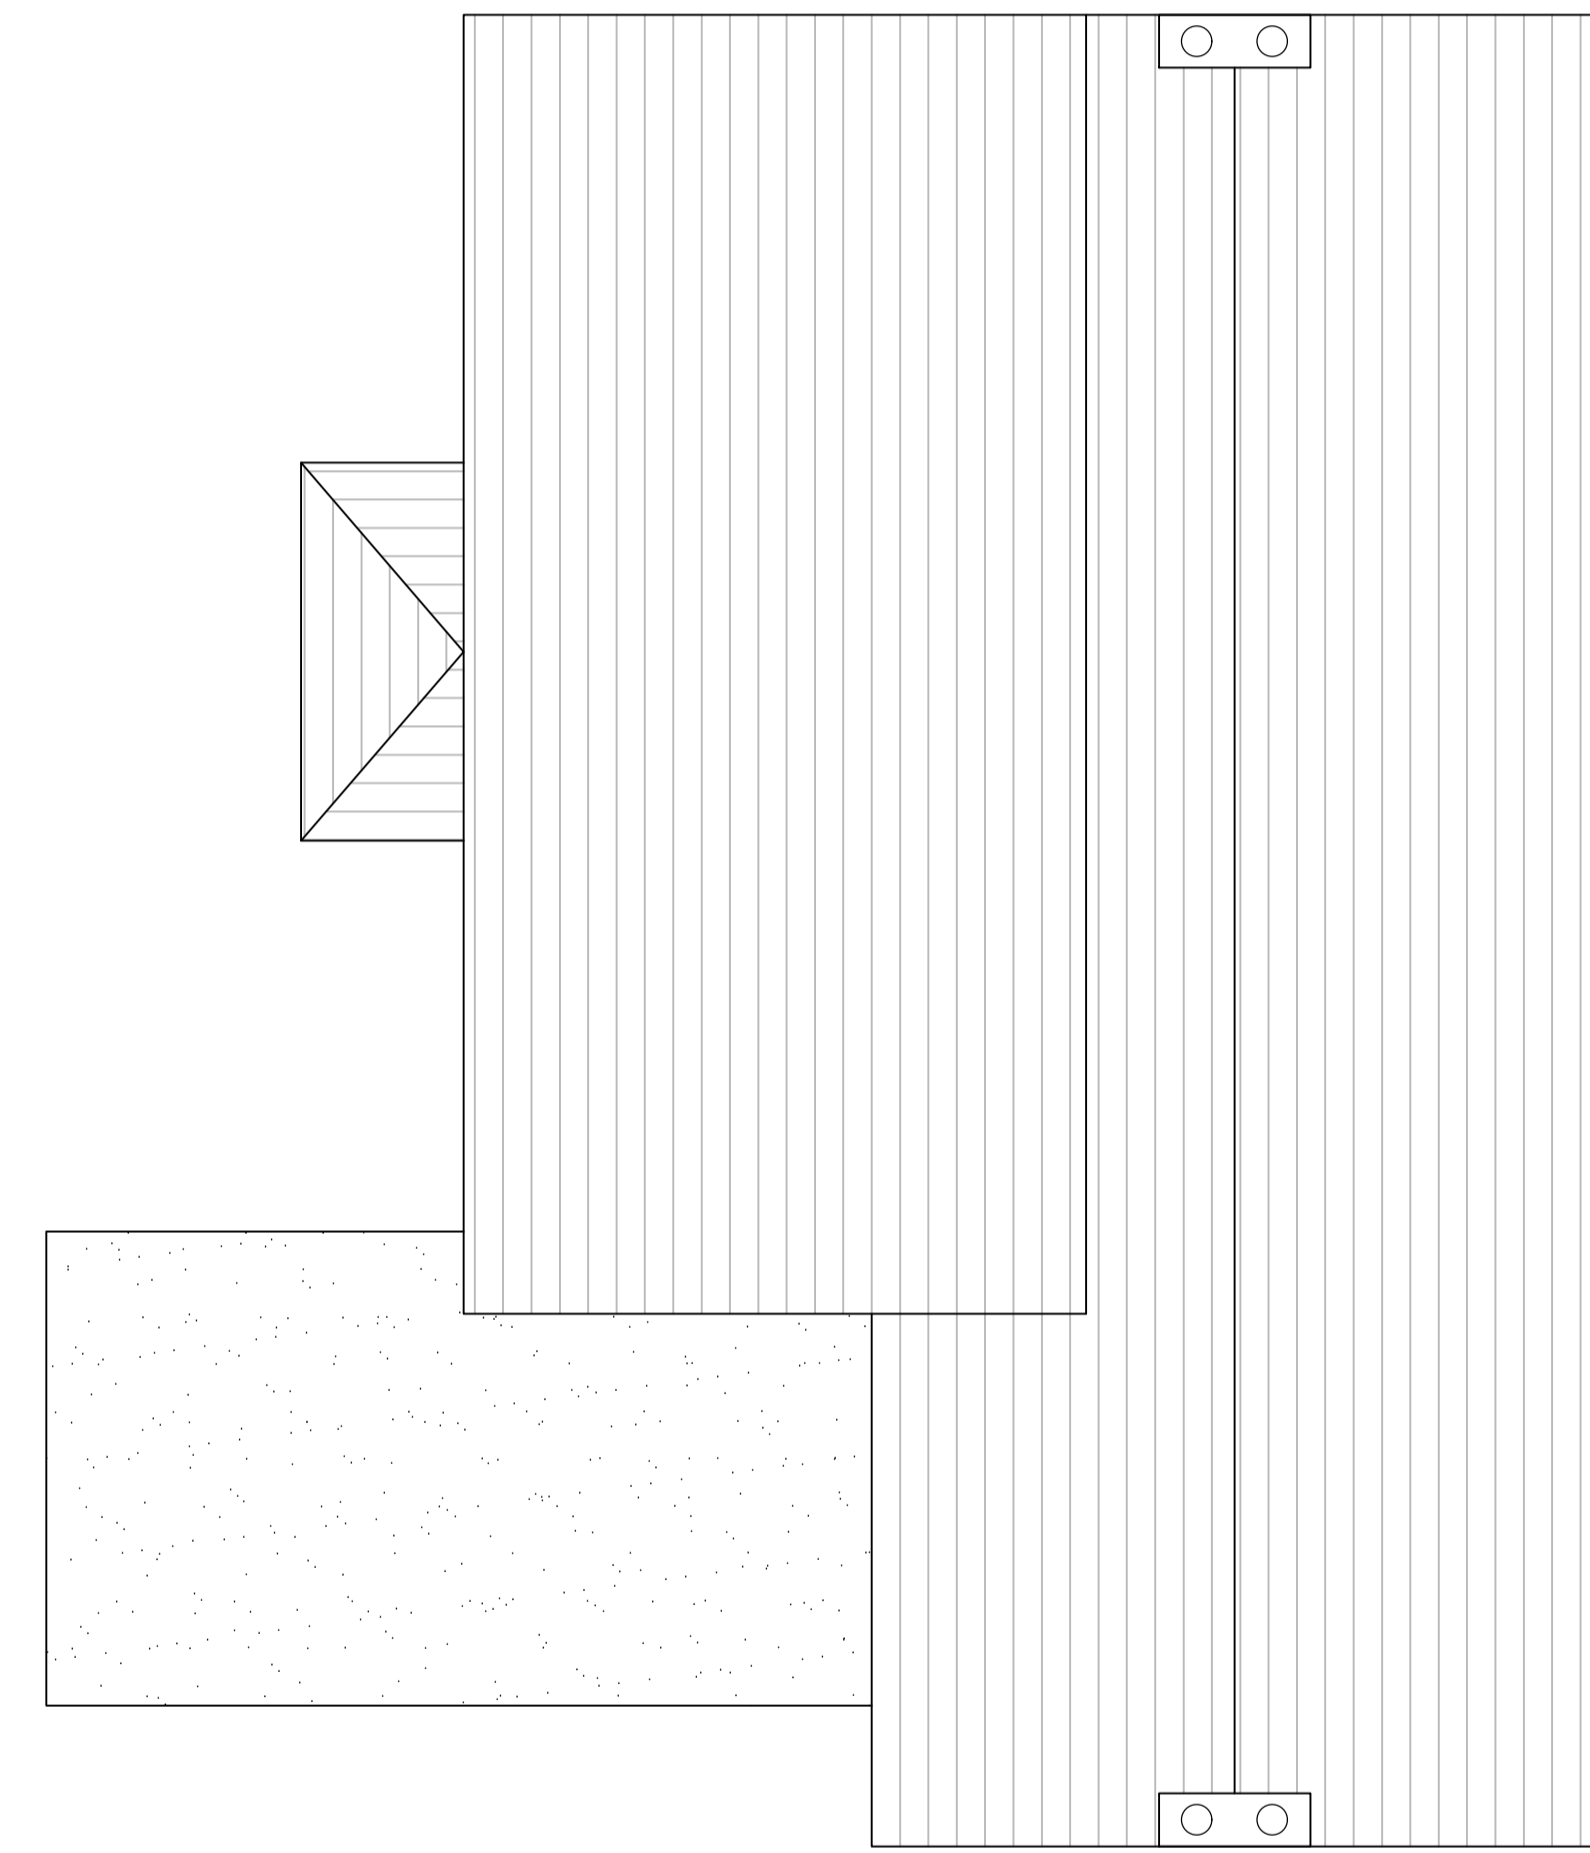

AS EXISTING - ROOF PLAN   
 SCALE - 1:50 @ A1

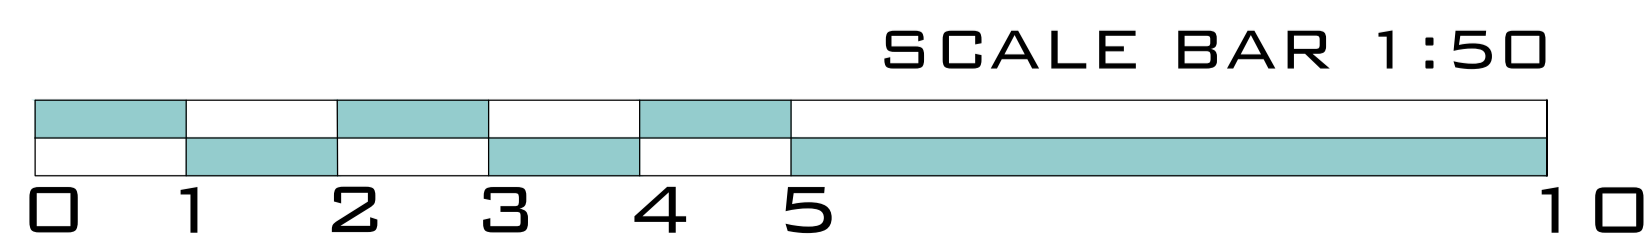

revisions  
 P1 DRAWING ISSUED FOR PLANNING 24.11.23 LAC

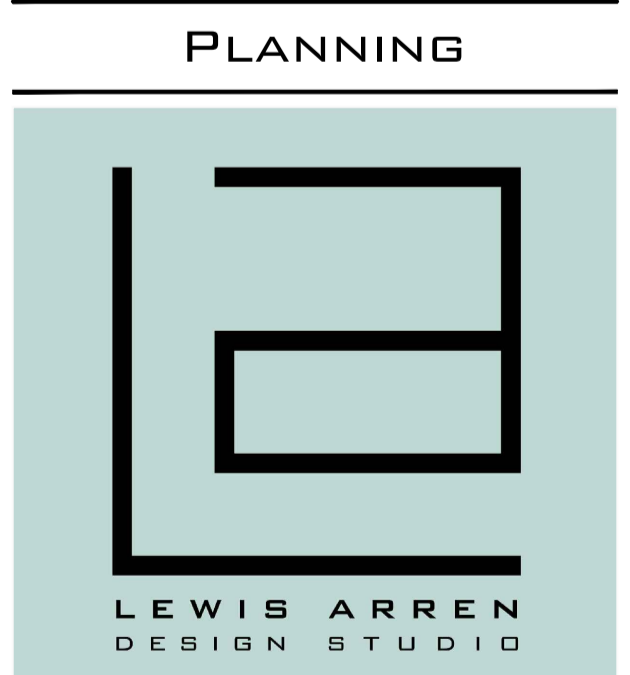

PROJECT		JOB NUMBER: LA 40-23	
SOUTHVIEW MAIN ROAD, SPADATLEY HU11 4PA			
CLIENT MR & MRS LYON			
DRAWING TITLE		DRAWING SIZE: A1	
AS EXISTING FLOOR PLANS			
DRAWN: LAC	DATE: 24.11.2023	SCALE: 1:50	
REVIEWED: LAC	DRAWING NO: (1001-01)	REVISION: P1	