




Notes:  
 This drawing & any design thereon is the copyright of ar2 architects limited and must not be reproduced without their written consent.  
 ar2 architects limited is registered in England and Wales with the Registration number 0902946. The Registered Office is Unit 12, Brough Business Centre, Skilpings Lane, Brough, East Yorkshire HU15 1EN.  
 Drawings  
 Contractors must verify all dimensions on site before commencing any work or shop drawings. This drawing is not to be scaled. Use figured dimensions only. Subject to statutory approvals and survey.  
 Areas  
 Building areas are liable to adjustment over the course of the design process due to the ongoing construction detailing developments.  
 Risk Assessment  
 In accordance with CDM Regulation 7, 11 & 18, significant hazards have been identified and are annotated thus:  
 Refer to the current Designers Risk Information Schedule for further details.

**KEY:**


	New 1.95m high brick wall with 2.2m high brick piers
	Existing brick wall extended to 1.95m high

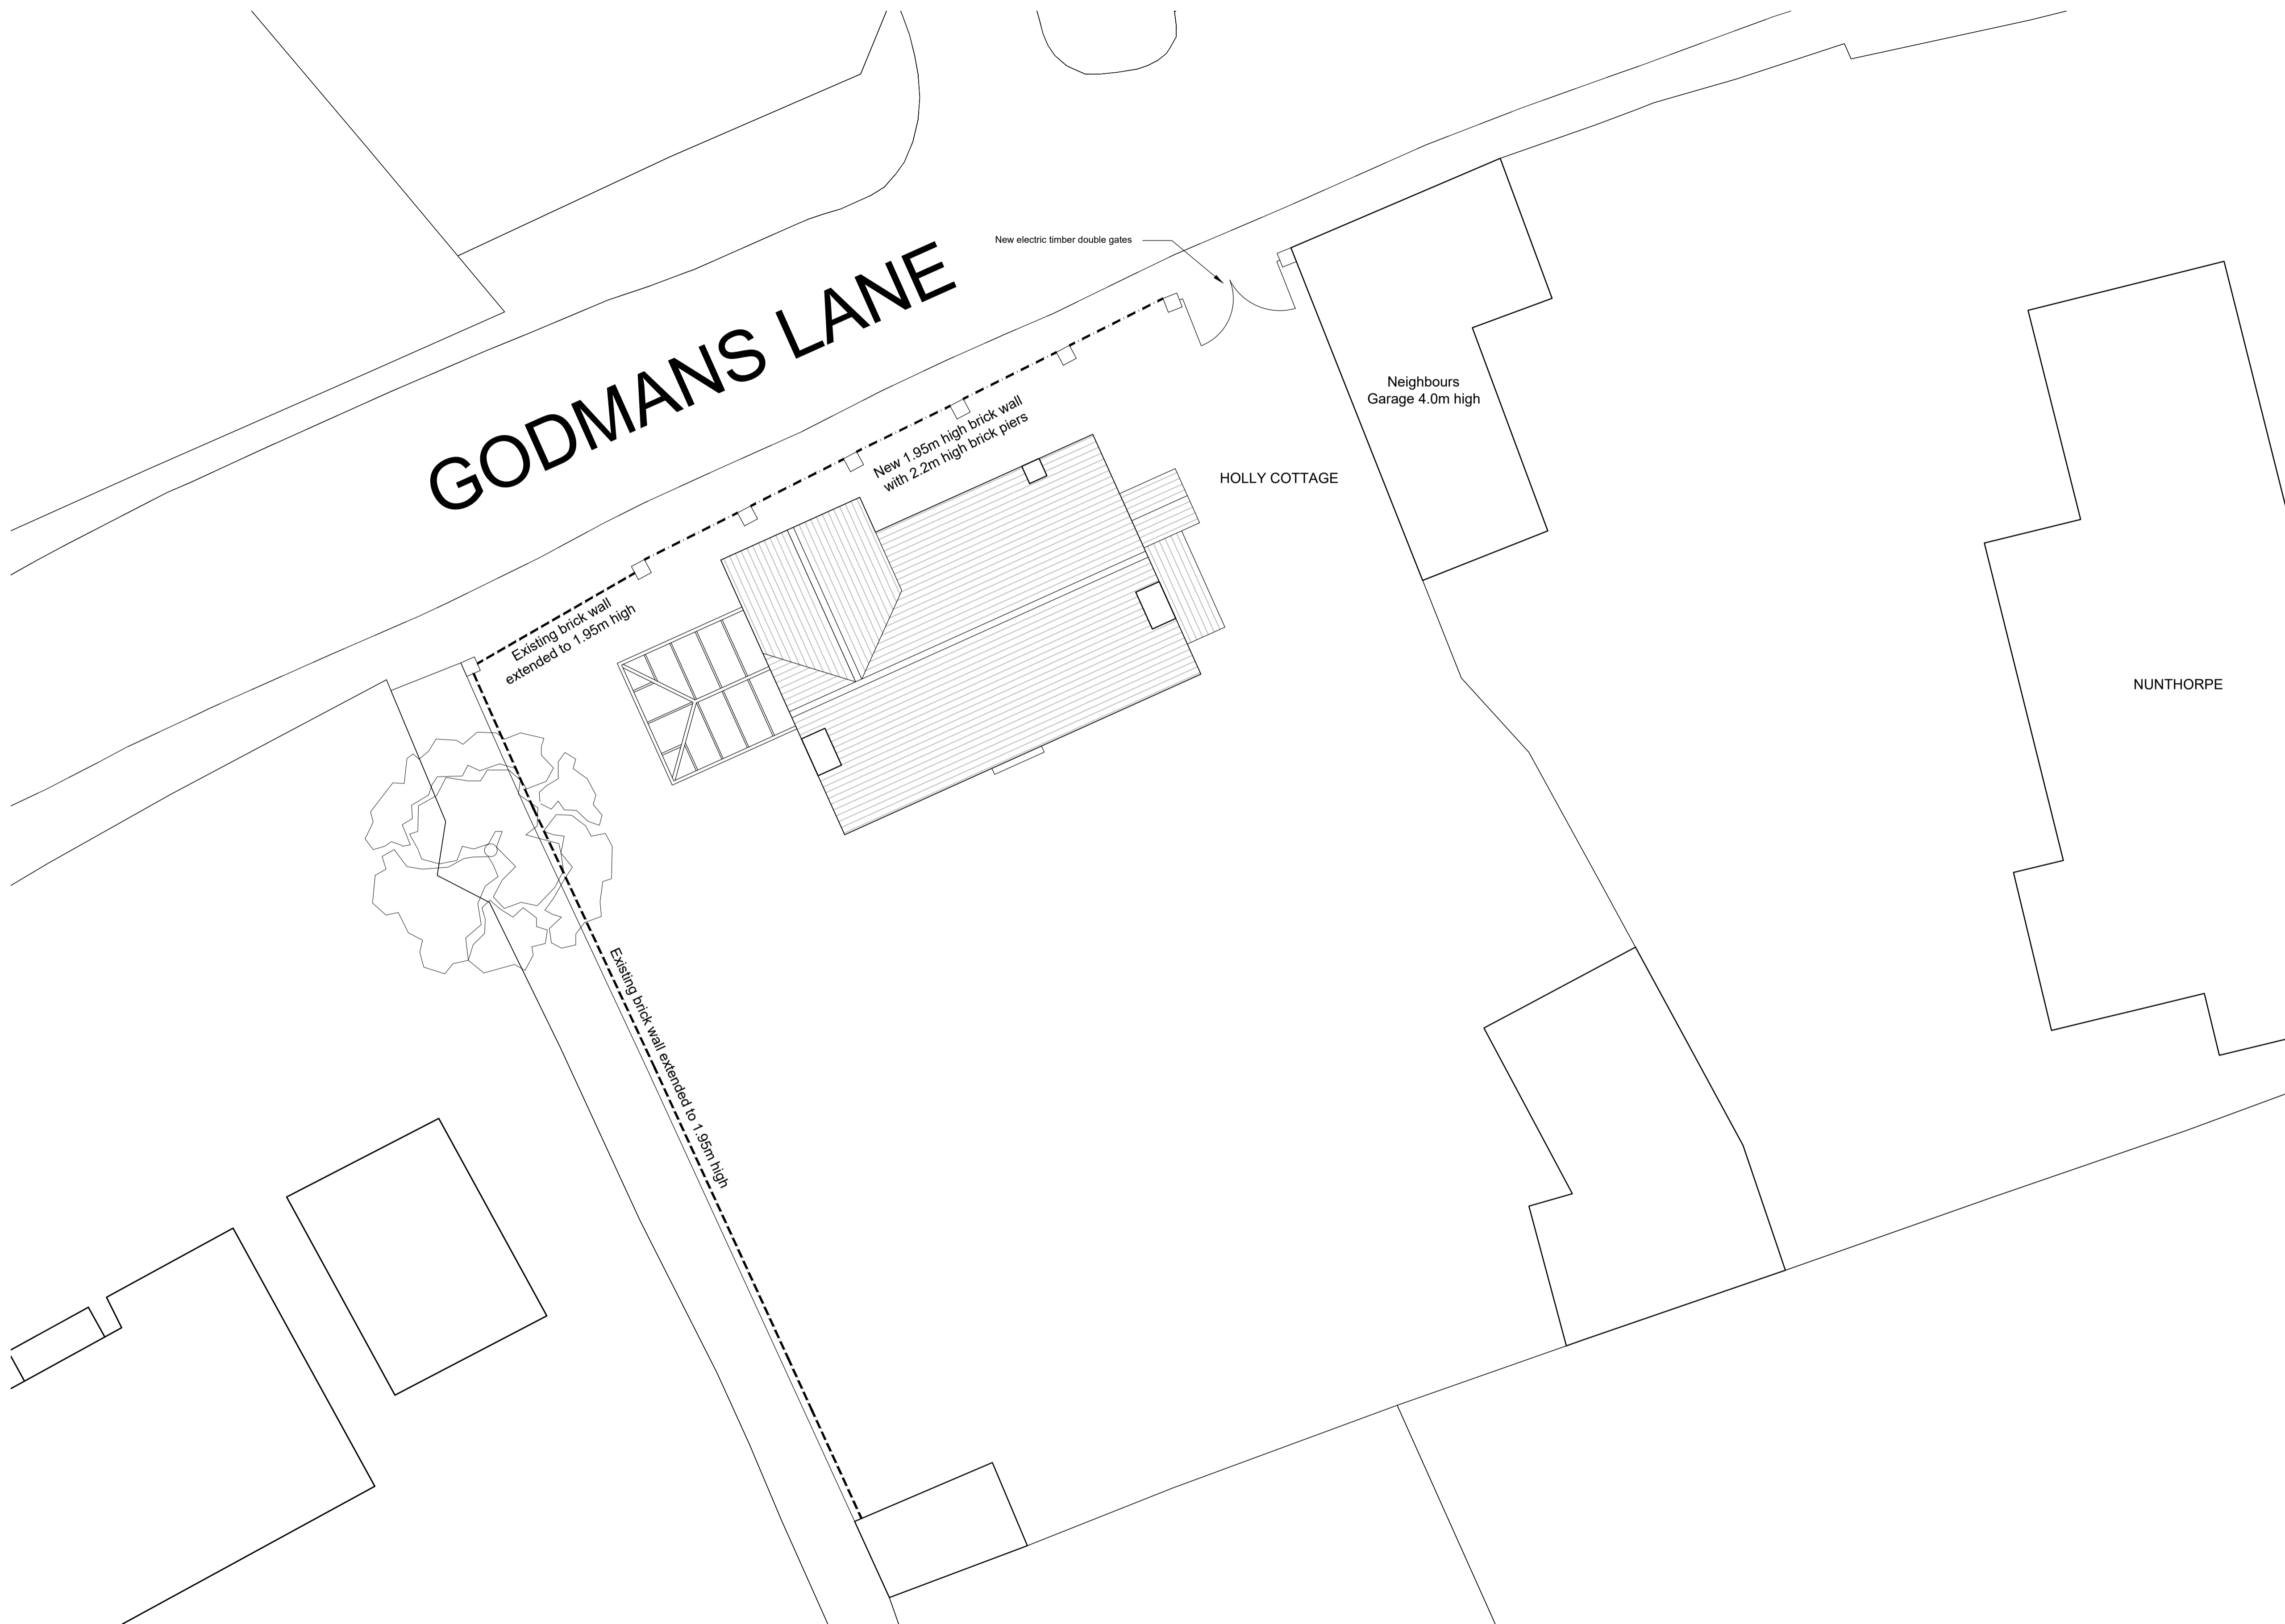

PROPOSED SITE PLAN 

Scale - 1:100 @ A1

**HOLLY COTTAGE**  
 PLANNING SUBMISSION

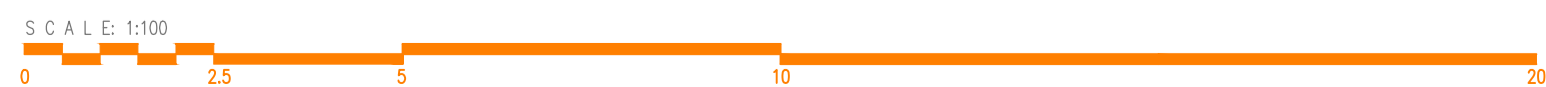

revisions

P1	Issued for planning.	08.11.2023	TC
P2	Amended to suit planners response.	17.01.2024	TC

PLANNING

**ar<sup>2</sup> architects ltd**

Unit 17, Brough Business Centre, Brough, East Yorkshire, HU15 1EN  
 T: 01482 66 90 80 E: enquiries@ar2architects.co.uk

Project: HOLLY COTTAGE, GODMANS LANE, KIRK ELLA, HU10 7HX  
 Job Number: AR480-23

Client: SONNIE ROZENBROEK

Drawing Title: PROPOSED SITE PLAN  
 Drawing Size A1

Drawn TC	Date 23.10.2023	Scale 1:100	Cadfile -
Reviewed by RRB	Drawing No. (100)-01	Rev. P2	