




The Contractor is to check all dimensions on site and report any discrepancies to the Contract Administrator. This drawing is to be read in conjunction with all other standard documentation.

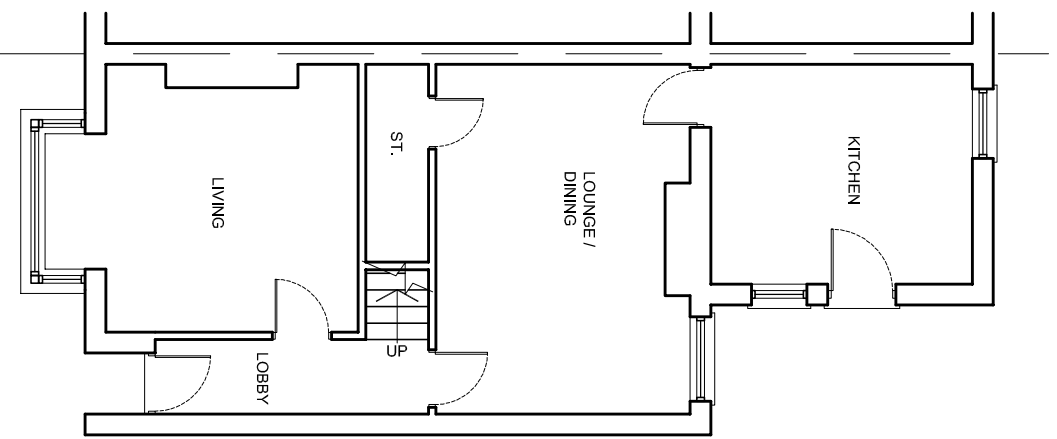

EXISTING GROUND FLOOR PLAN

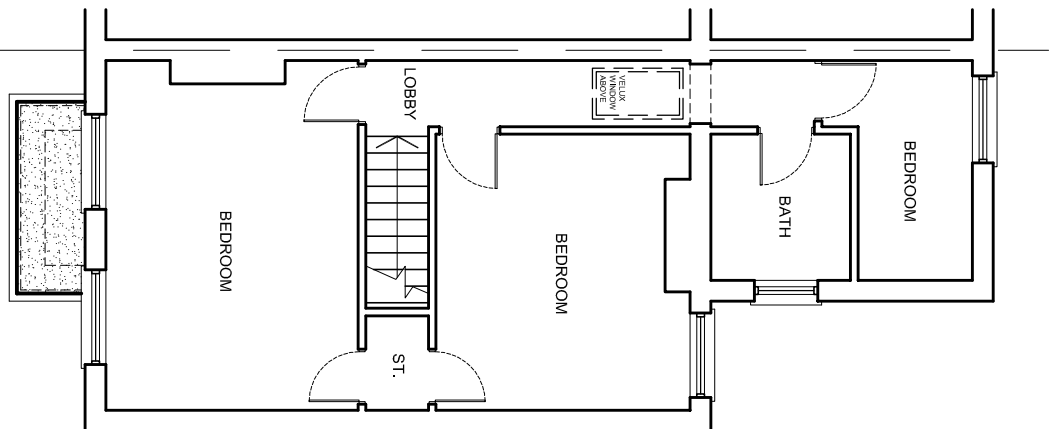


EXISTING FIRST FLOOR PLAN

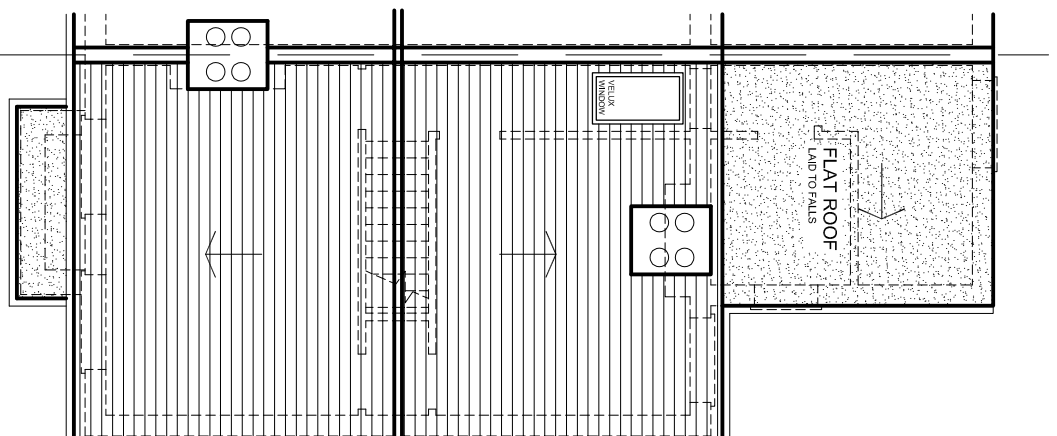

EXISTING ROOF PLAN



LOCATION PLAN - SCALE 1:1250

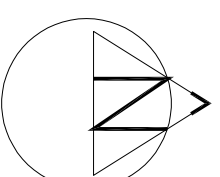

rev.	description	date	chkd.
	93 Colmandene Crescent, Orpington, Kent BR5 2RA 020 3004 9238 07931 931 035		

Design And Plan CONSULTANTS
 s.nappal@dapconsultants.co.uk
 www.dapconsultants.co.uk

project : 55 Tunstall Road
 Croydon

drawing title :			
Existing Floor Plans			
drawn:	chkd :	date:	scale:
KS	SS	13.12.2023	1:100@A3
status: Permitt Developpt.		scale: 1:100@A3	
proj no :	drg no :	rev no :	
2532	01		